



Roof Plan
1:50

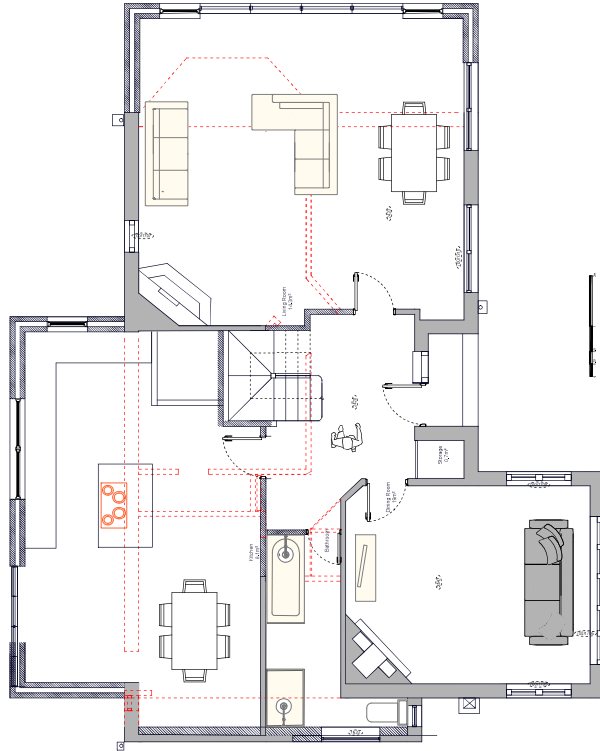

Ground Floor Plan
1:50

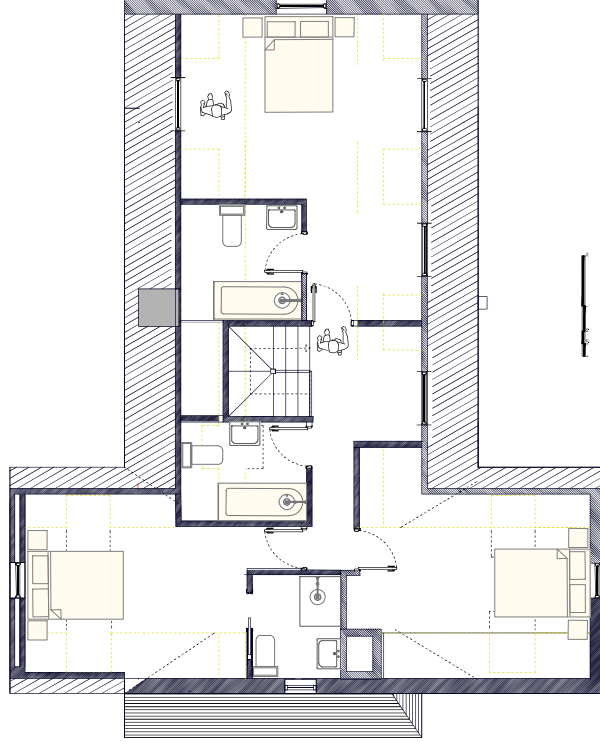

First Floor
1:50

NOTES: GENERAL:

- Work to be used dimensions and relative position only.
- This drawing is to be read in conjunction with all relevant drawings and specifications.
- Dimensions shown on this drawing are approximate and all dimensions shall be confirmed on site.
- Any discrepancy on this drawing is to be reported immediately to Oakman Architecture Ltd for confirmation.
- The contractor shall be responsible for any work and for the stability of the works in progress.

<p>OAKMAN ARCHITECTURE.</p> <p>• Mob.: 0797706446 • Email: info@oakmanid.com</p>		<p>PROPOSED</p>	
<p>Application: PP-14448485 25/03/18/HSE</p>		<p>Drawing Title: GROUND, SECOND & ROOF PLAN</p>	
<p>Project Address: Woodfield Hill Coulston DN15 9JN</p>		<p>Drawing Number: 2525_HP_101</p>	
<p>Revision Date: 01.12.25</p>		<p>Scale: 1:50/0A1</p>	
<p>Revision Amendment</p>		<p>Rev. No. —</p>	
<p>Revision History</p>		<p>—</p>	