




Front Elevation - House Type A

Scale: 1 : 100



Side (02) Elevation - House Type A

Scale: 1 : 100

 

Rev.	Description	Date	By	App. By
0	First changed to Hip Roof	05.08.2024	PWJ	PWJ
1	Reduced Gross Area	20.07.2024	PWJ	PWJ
2	Layout Revised to be Semi-Detached unit	18.08.2024	PWJ	PWJ
3	Layouts adjusted to meet M&P	28.01.2024	PWJ	PWJ
A	Issued for comment	12.02.2024	PWJ	PWJ

ORIGINAL BY:	INITIALS DATE	APPROVED BY:
PWJ	12-12-18	Lawrence

PROJECT ID	ORIGINATOR	DATE	U.S.E.	TYPE	ROLE	VERSION	ES.
24006-RWD-01	XX	DR	A	10-011	E		
PLOT DATE: 05-08-2024 14:25:16							05-08-2024 14:25:16


R WATSON DESIGN SERVICES LTD.
CHARTERED ARCHITECTURAL TECHNOLOGIST

e: info@rwdats.com m: 07543 552554

@: www.rwdats.com

25 Eaton Lane | Devonham | Northwich | Cheshire | CW9 5SL


PROJECT INFORMATION	PROJECT REF:	DRAWING TITLE	STATUS CODE:	PURPOSE OF ISSUE
Proposed Housing Development	24006	Proposed Elevations - House Type A (Sheet 1 of 2)	S0	Work in Progress
50 Mind Heath Road Sandbach	MODEL REF & VERSION:	CUSTOMER:	REFERENCE SHEET:	NOTES:
		Mr Allister Boote	10-011	As indicated

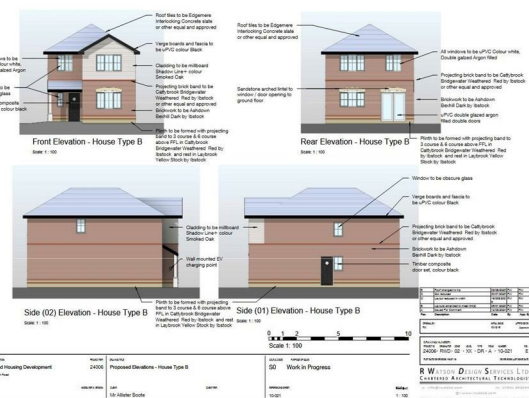

0 Bed
Land - Building Plot
located in

Asking Price £600,000



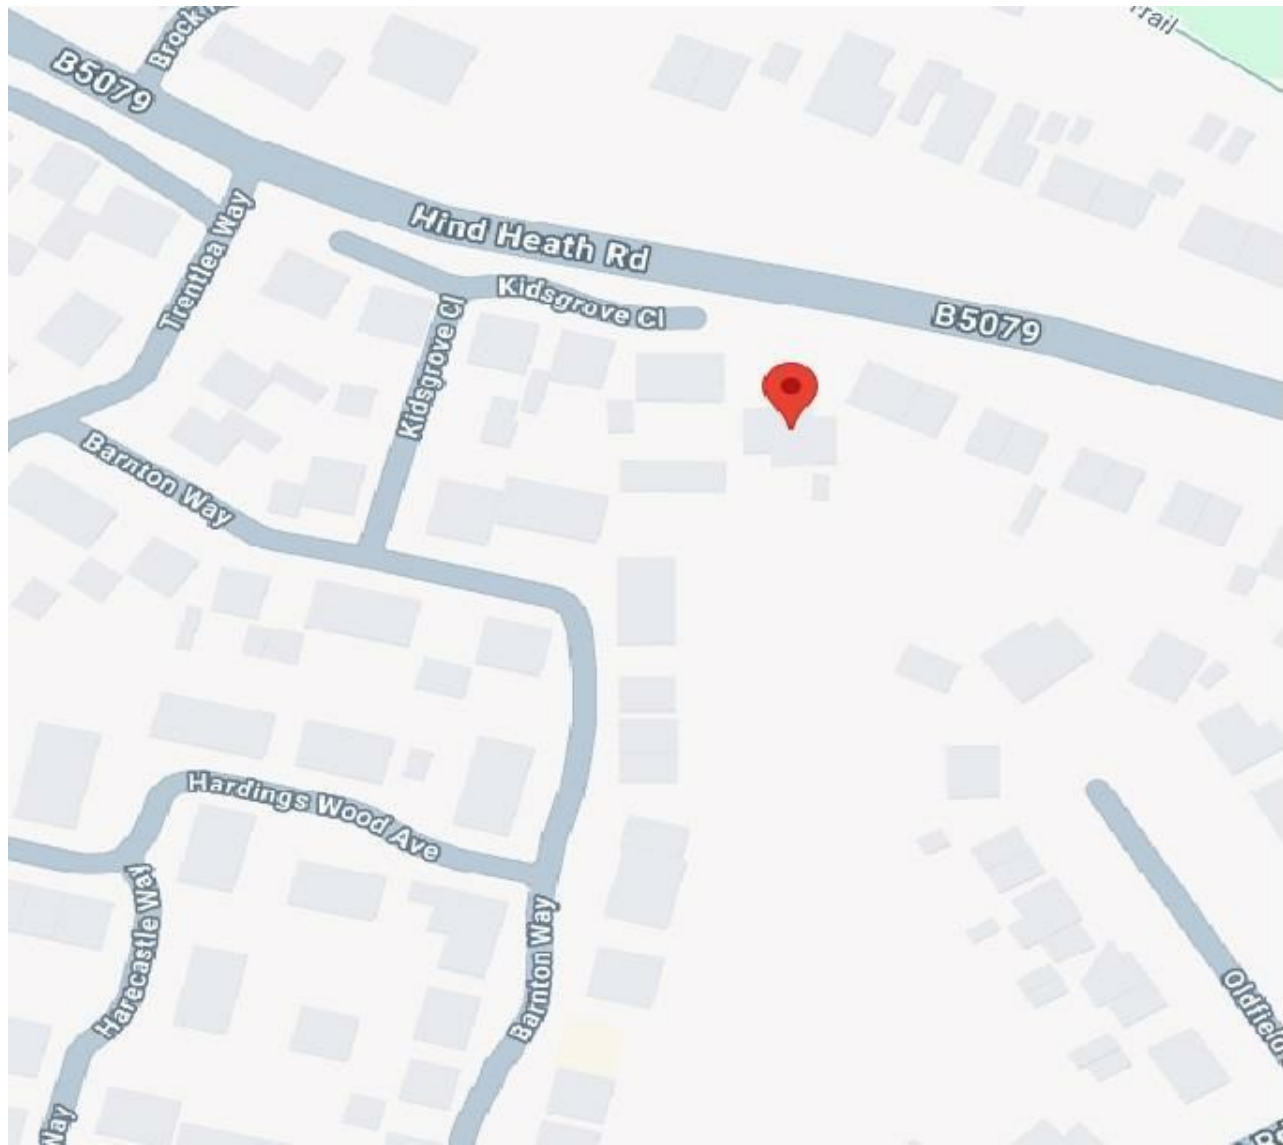

DIRECTIONS

CONTACT

2 High Town
Sandbach
Cheshire
CW11 1GA

E: sales@cheshire-property.com
T: 01270 766656
cheshire-property.com

