



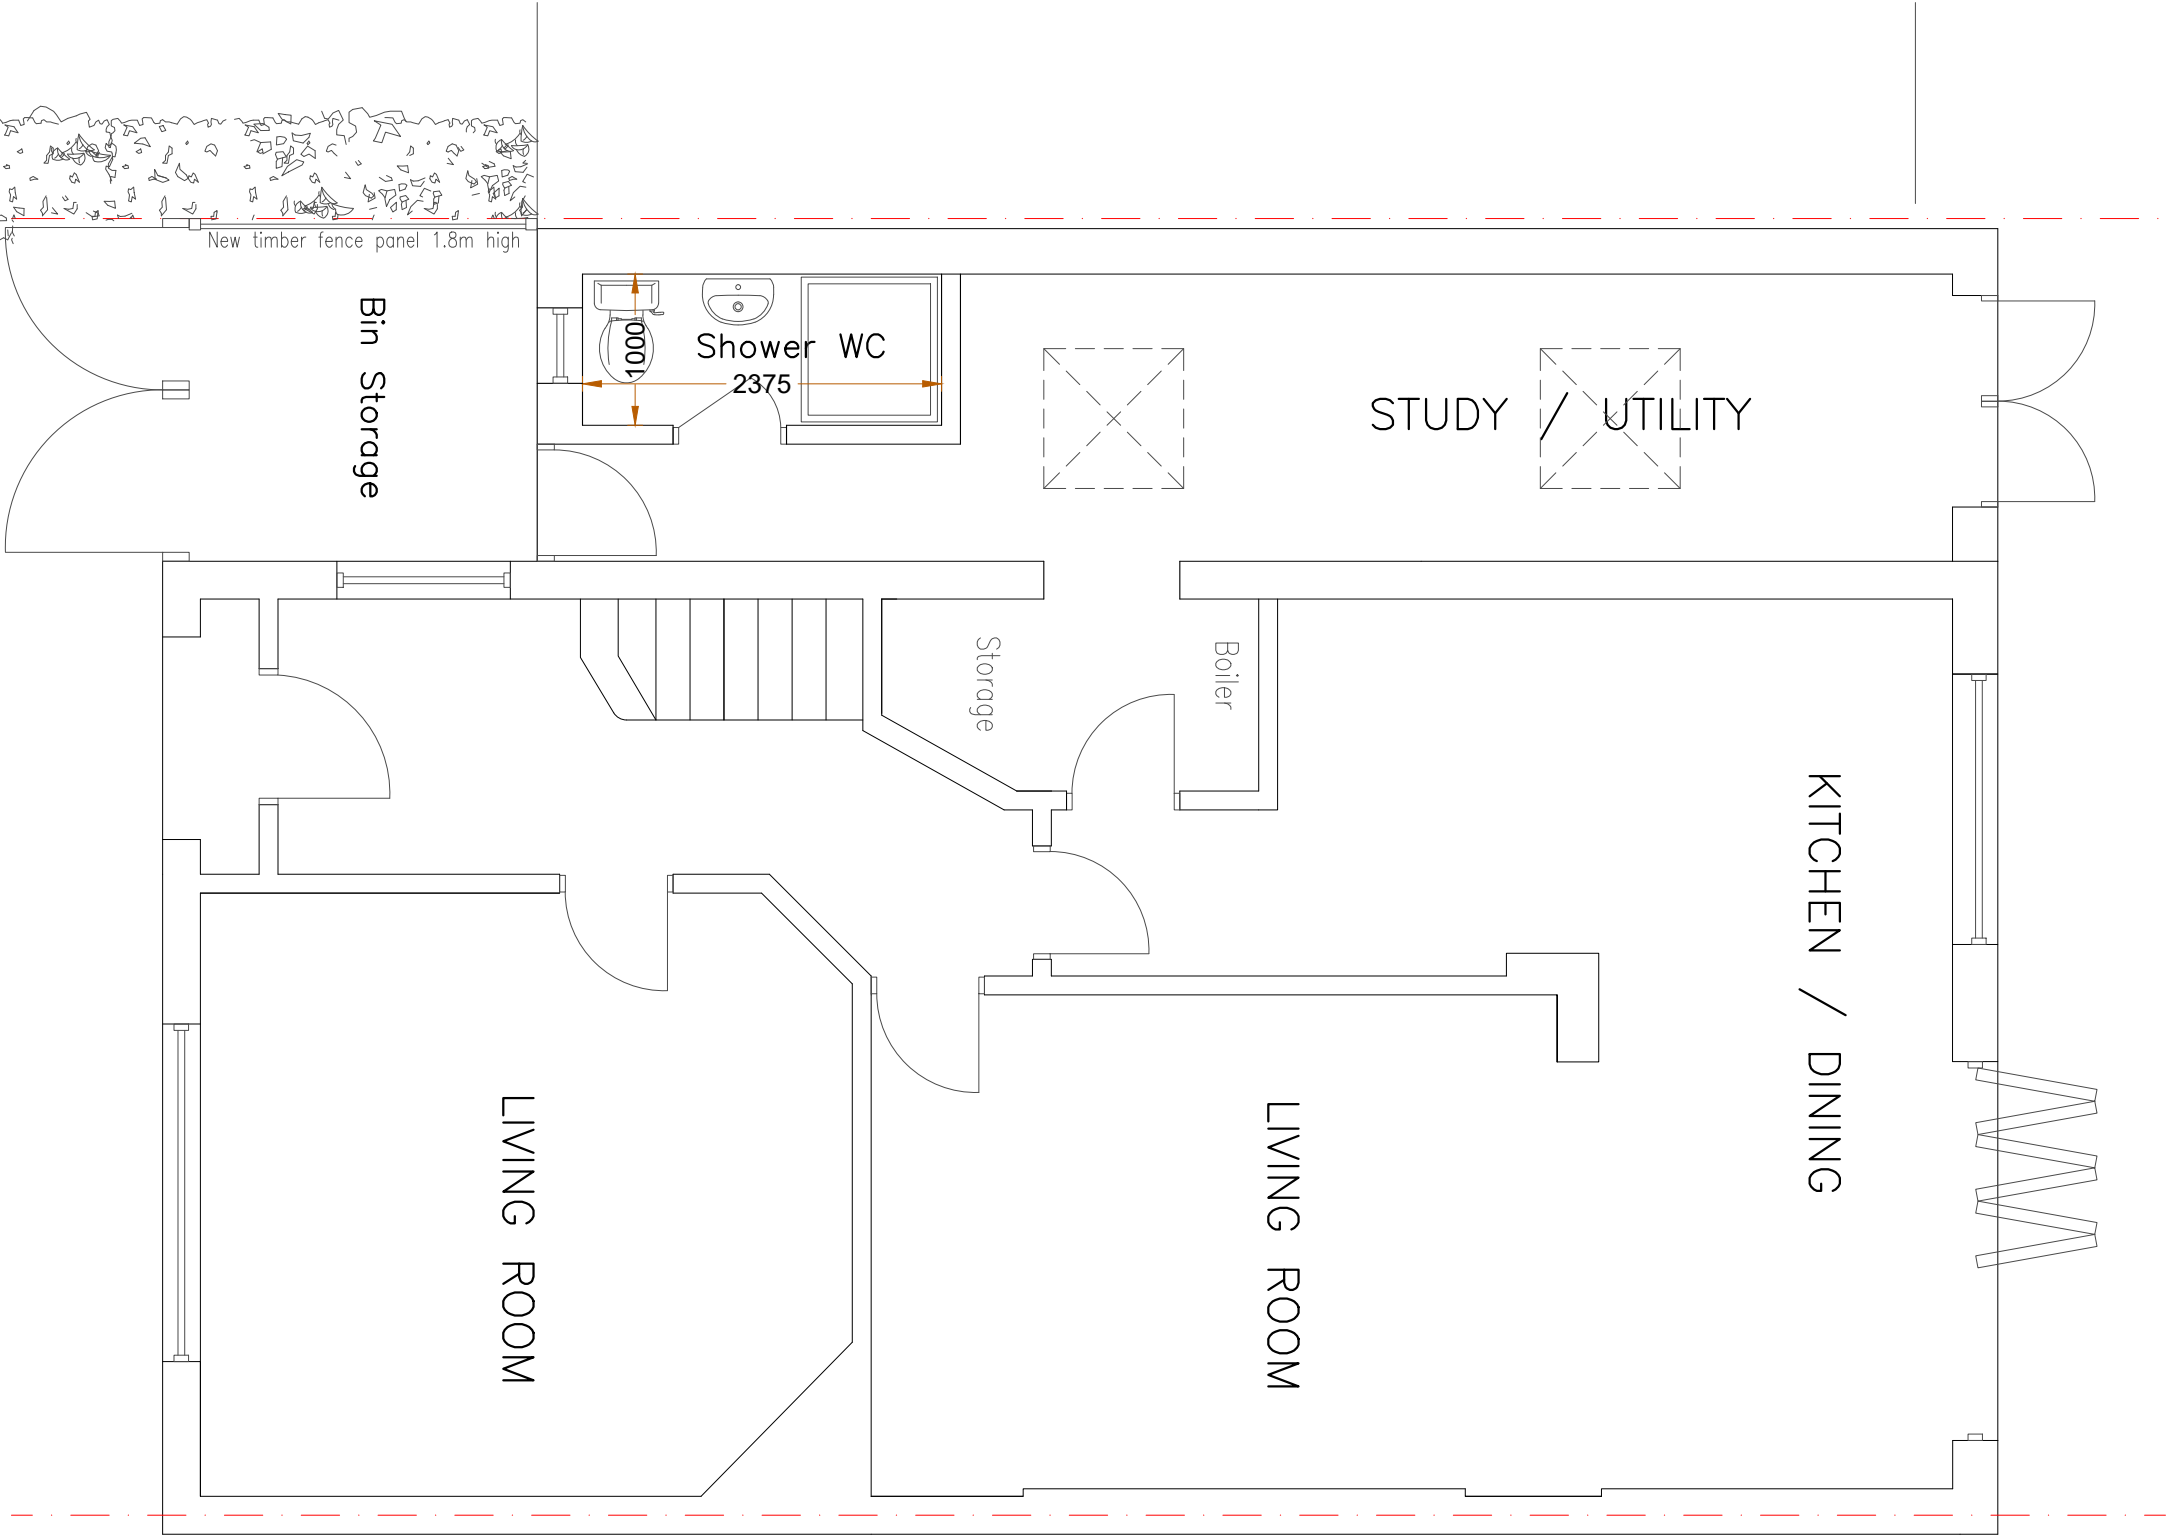

Existing Ground Floor Plan

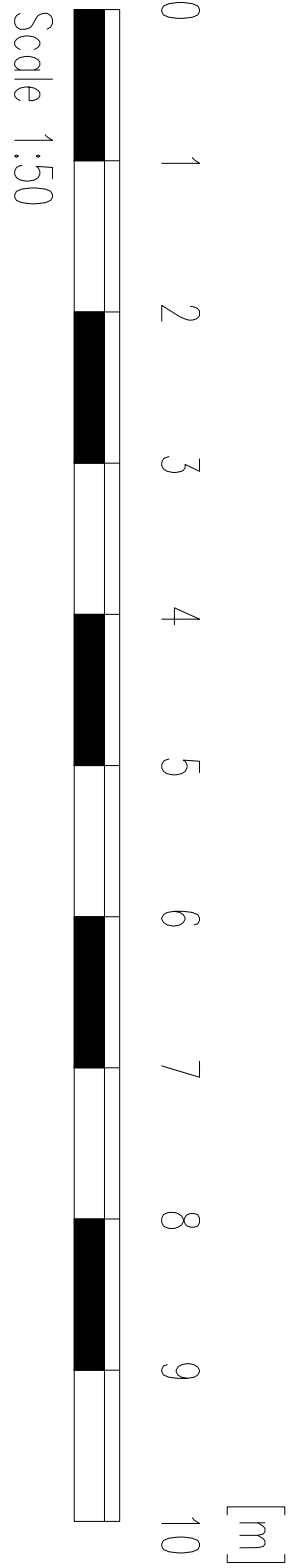

Planning Application
Party Wall Survey
info@sheladiya.com
020 3129 9374
www.krndesignstudio.com
www.sheladiya.com




Date:	06.11.2025
Scale @ A2:	1:50
Revision:	P01

SITE	113 Oaklands Avenue Watford WD19 4TN
DRAWING TITLE	Existing Ground Floor Plan

CLIENT	Mr. & Mrs. Marvadi
DRAWING NO:	2019136.2PA101

Revision notes:		
Rev:	Date:	Notes:

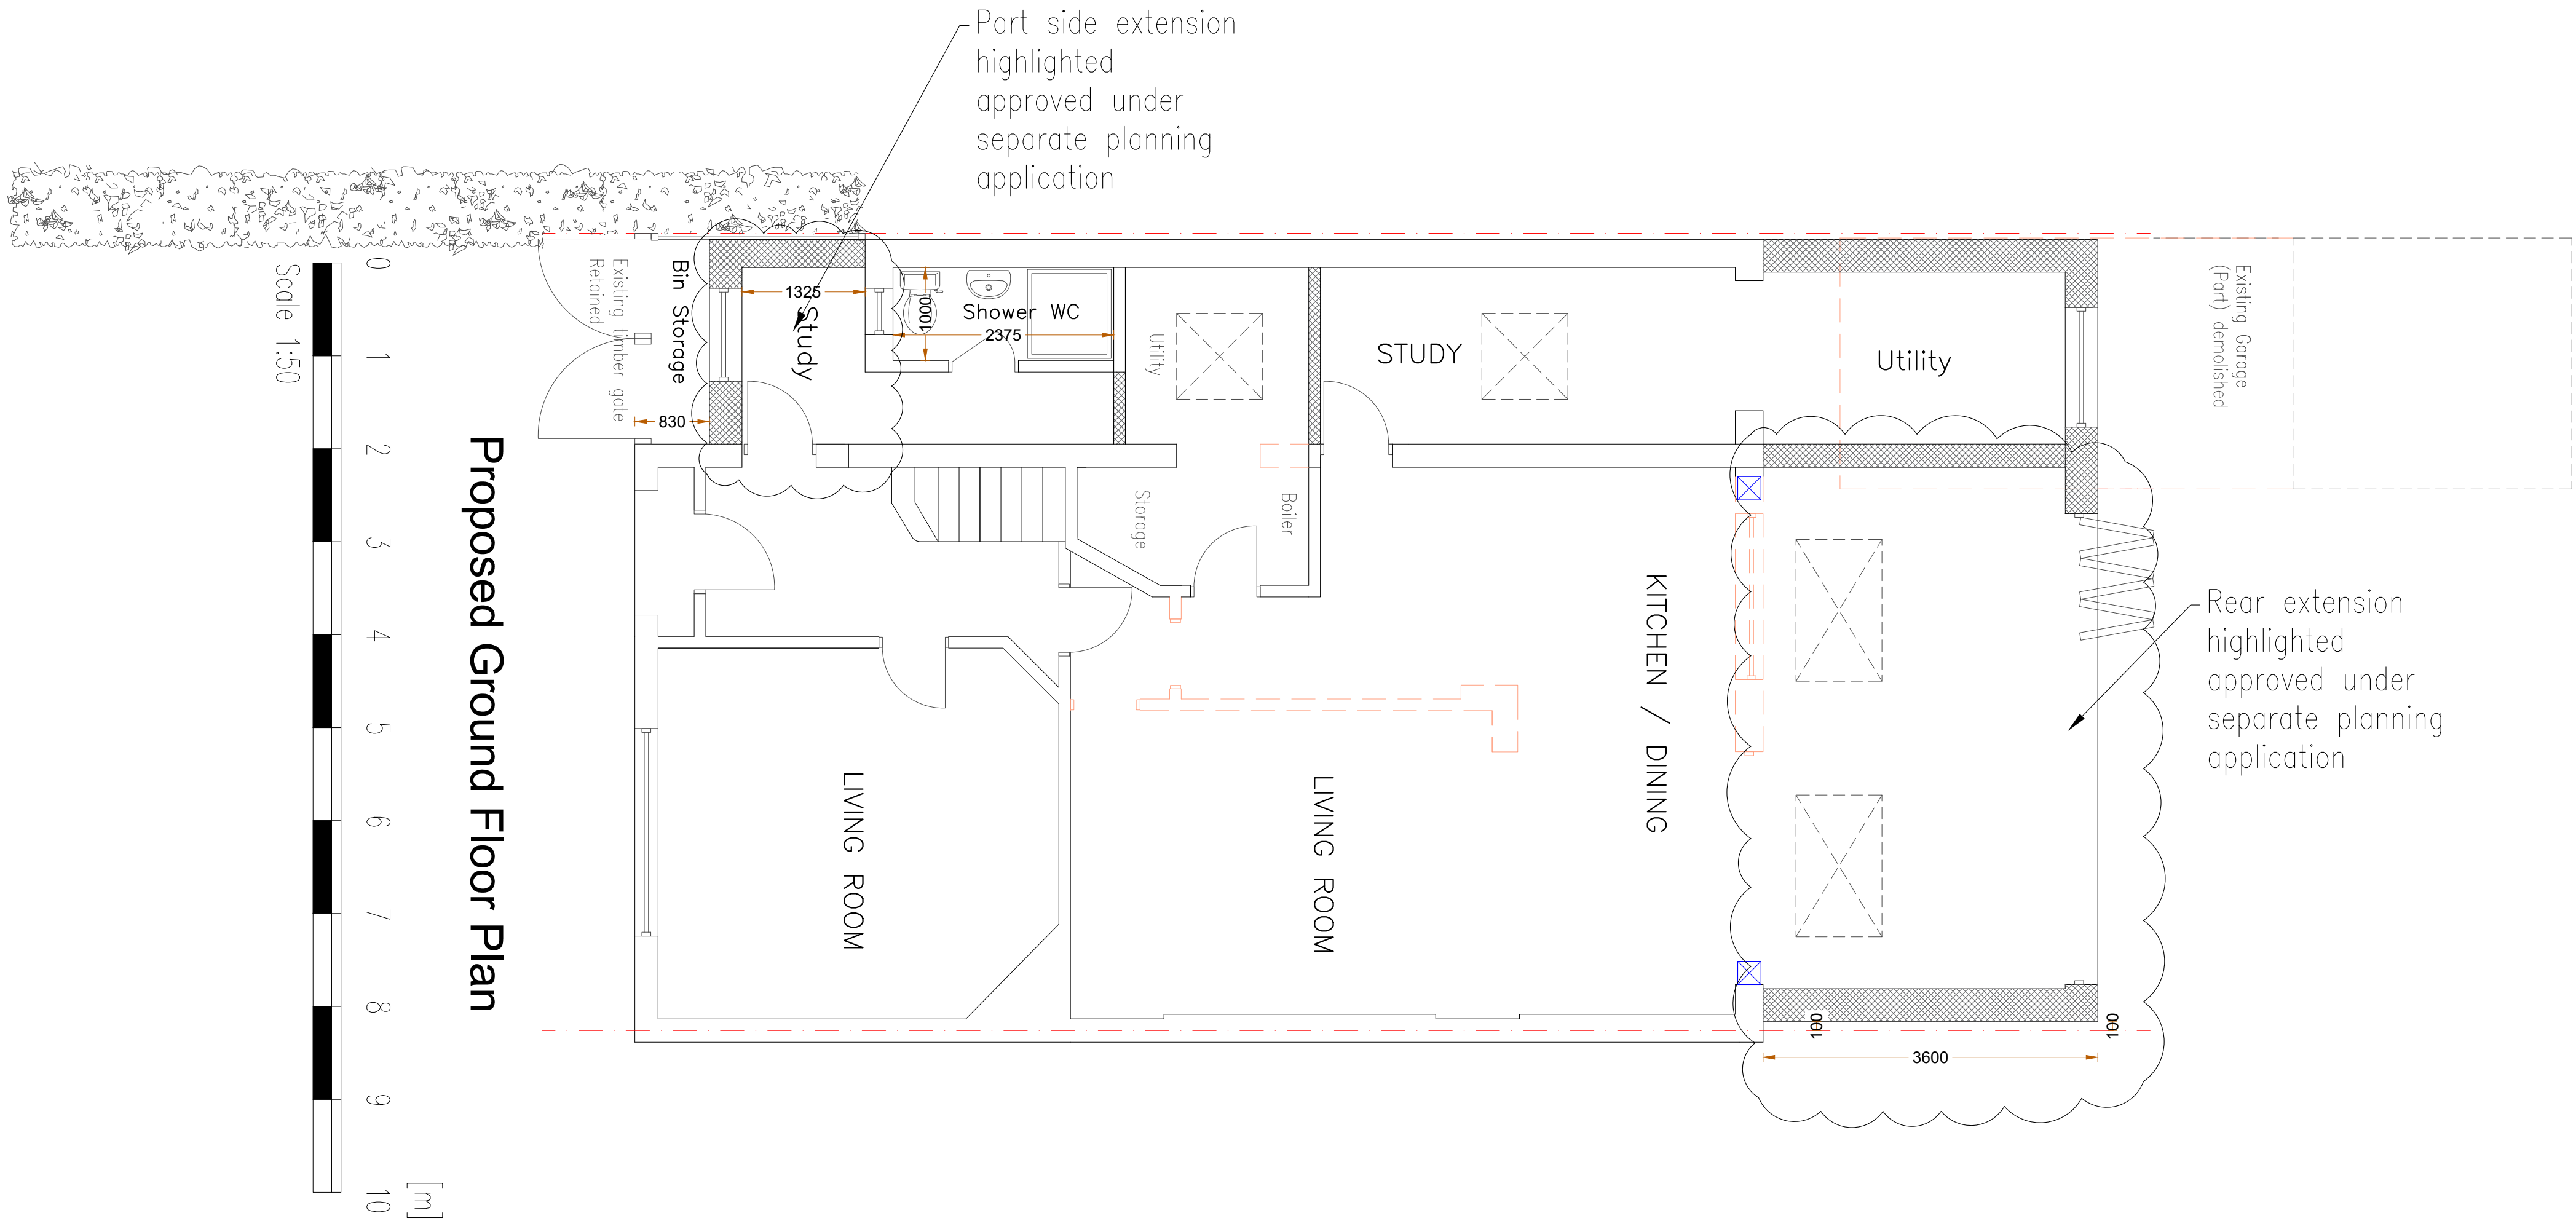

Revision notes:		
Rev:	Date:	Notes:

CLIENT
Mr. & Mrs. Marvadi
DRAWING NO:
2019136.2PA101a


SITE
113 Oaklands Avenue Watford WD19 4TN
DRAWING TITLE
Proposed Ground Floor Plan

Date:
06.11.2025
Scale @ A2:
1:50
Revision:
P01



Planning Application
Party Wall Survey
info@sheladiya.com
020 3129 9374
www.krndesignstudio.com
www.sheladiya.com




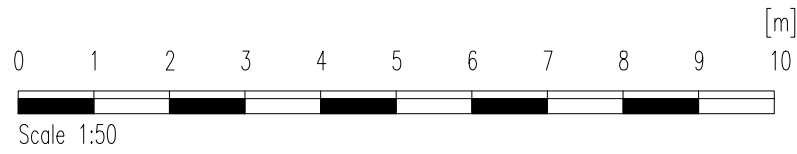


Existing Front Elevation



Existing Rear Elevation

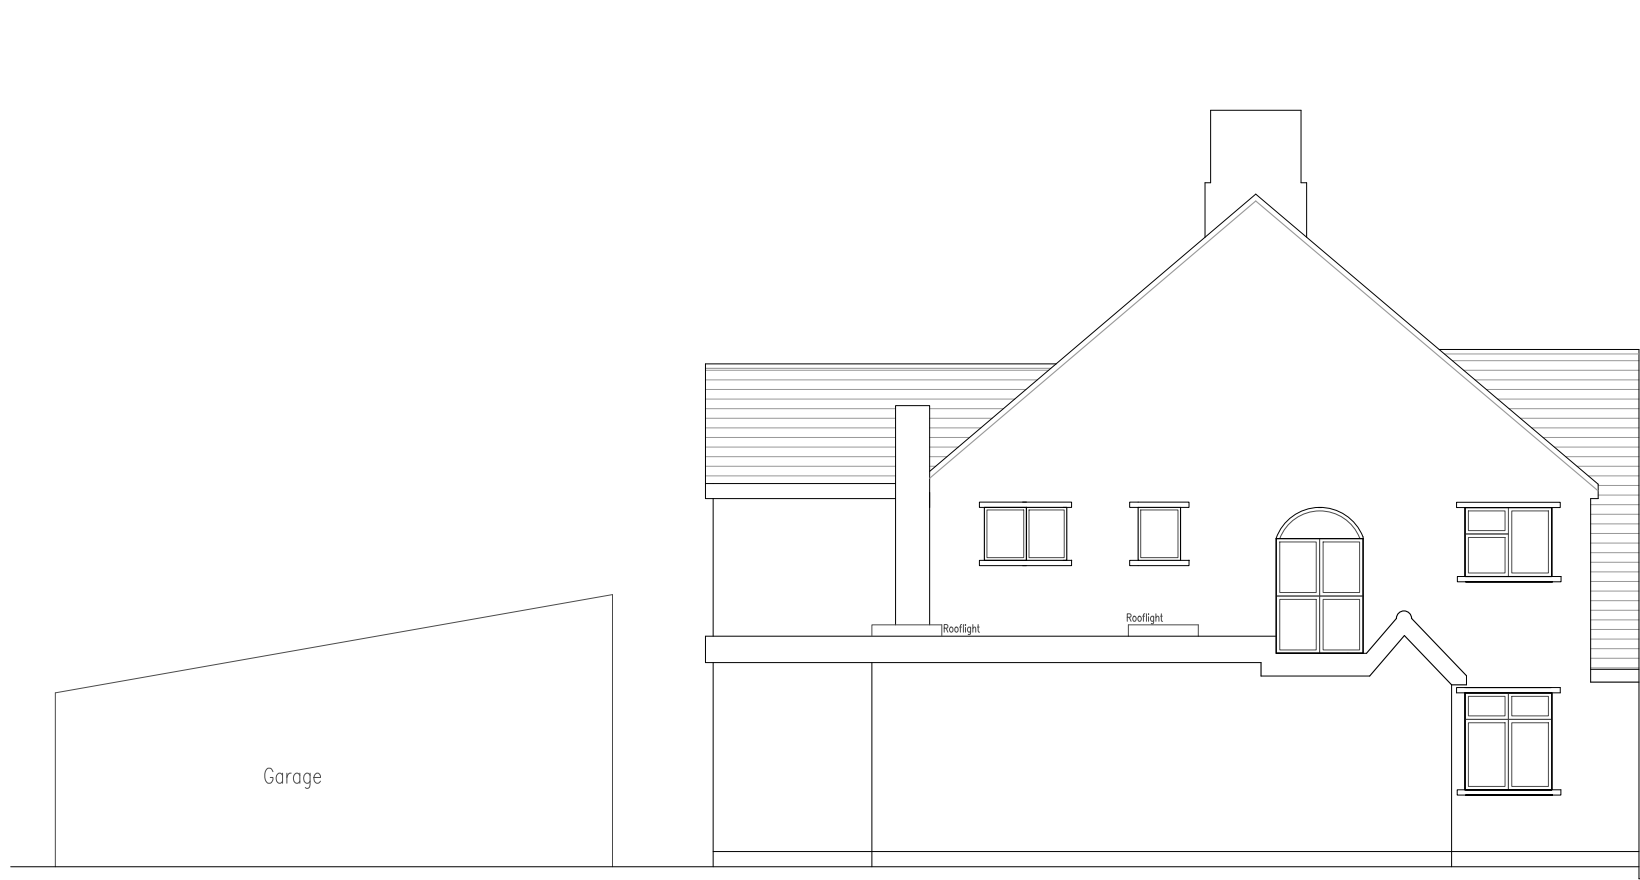

Existing Side Elevation

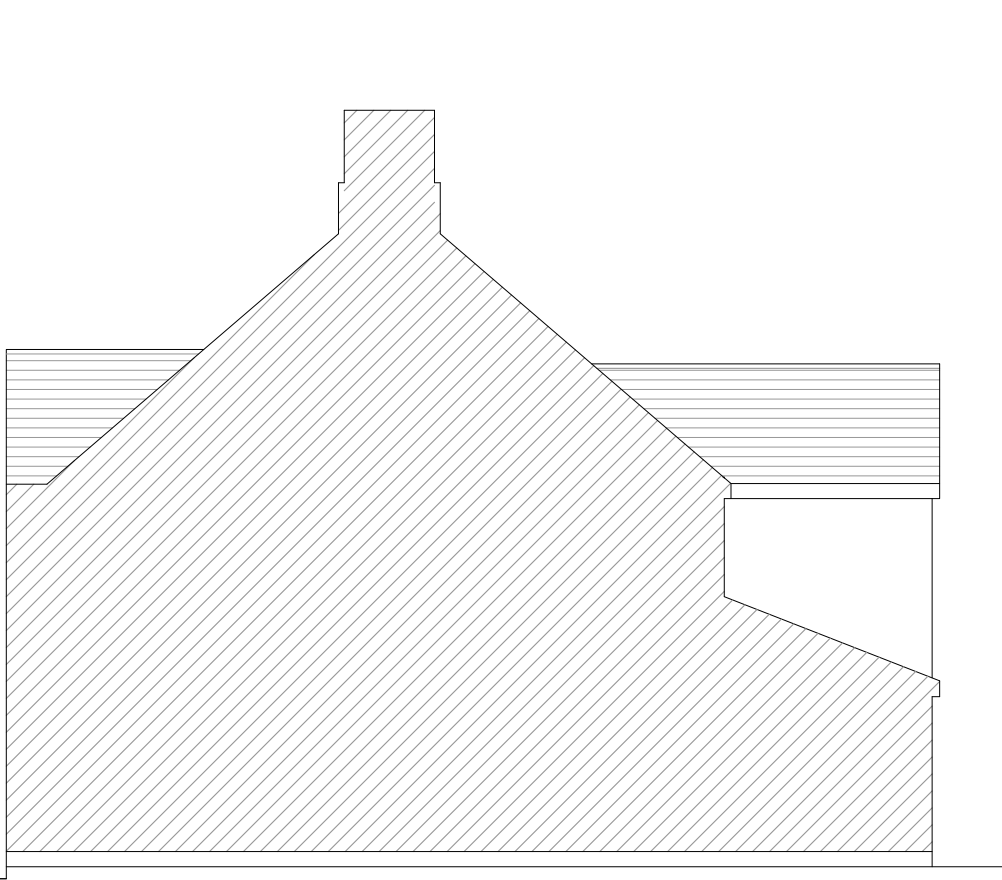

Existing Side Elevation




Proposed Front Elevation



Proposed Rear Elevation



Proposed Side Elevation

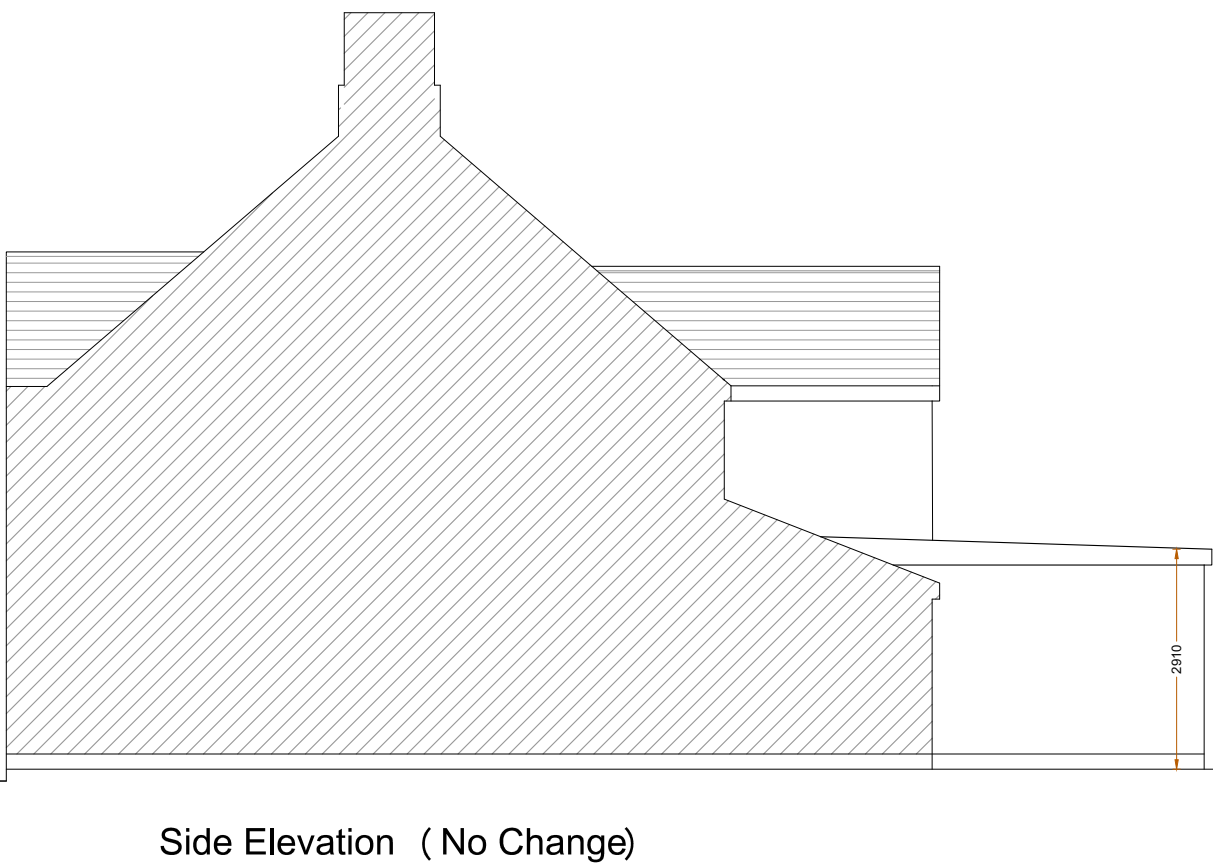

Side Elevation (No Change)

Revision notes:		
Rev:	Date:	Notes:

CLIENT
Mr. & Mrs. Marvadi
DRAWING NO:
2019136.2PA102

SITE
113 Oaklands Avenue Watford WD19 4TN
DRAWING TITLE
Existing & Proposed Elevations

Date:
06.11.2025
Scale @ A2:
1:100
Revision:
P01




DESIGN STUDIO

Planning Application
Party Wall Survey

info@sheladiya.com
020 3129 9374

www.krndesignstudio.com
www.sheladiya.com

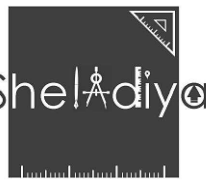

Sheladiya