




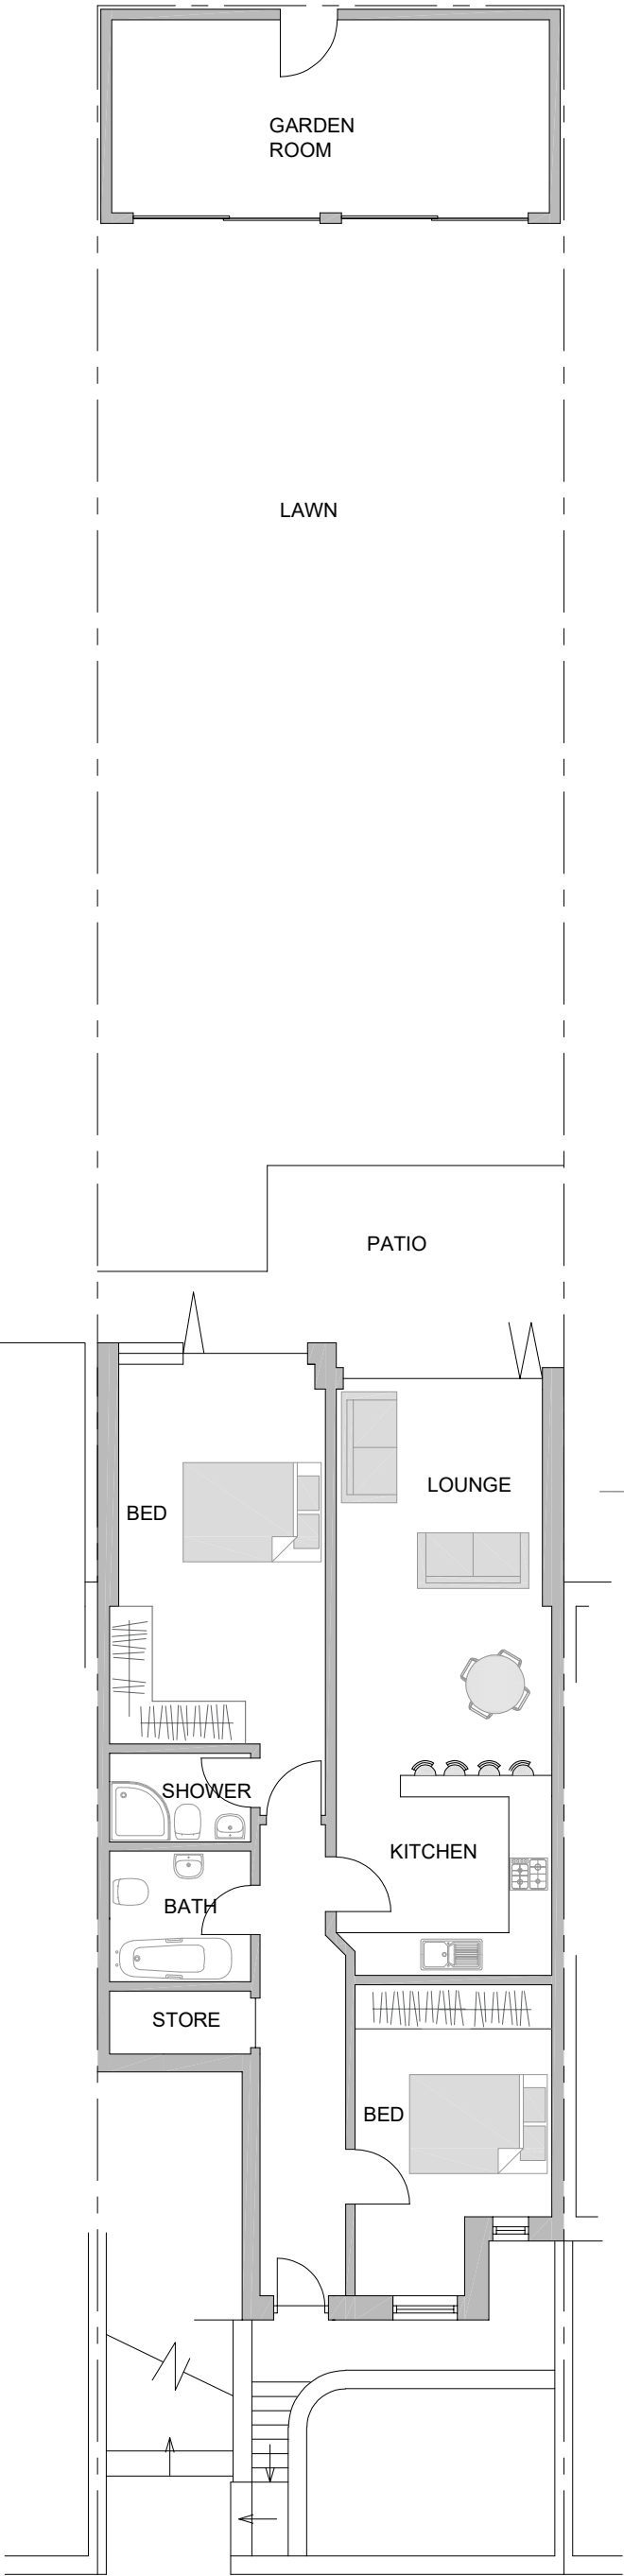

LOWER GROUND FLOOR PLAN
69 M2

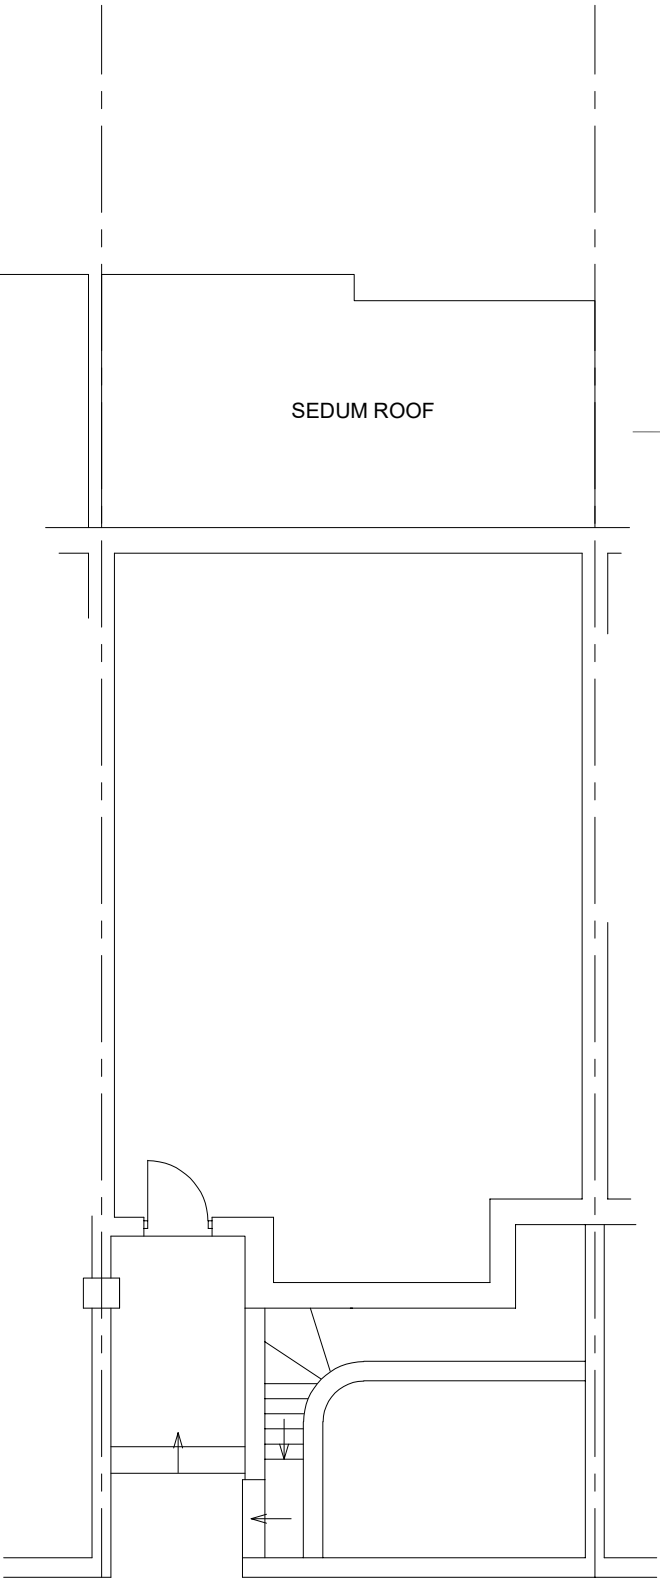

UPPER GROUND FLOOR PLAN

 

Drawings and calculations are to be approved by Building Control prior to the commencement of any work. No responsibility will be taken by the design team without the written approval by the Local Authority or an approved inspector.

TITLE		ADDRESS	
PROPOSED DRAWINGS		LOWER GROUND FLOOR FLAT	
CLIENT		84 HILLFIELD AVE, N8 7DN	
CLARENCE PROPERTY GROUP		SCALE	DATE
		1:100 @ A3	JAN 2026
		DRAWING NO.	REV.
		260191/06	