






EXISTING GROUND FLOOR PLAN

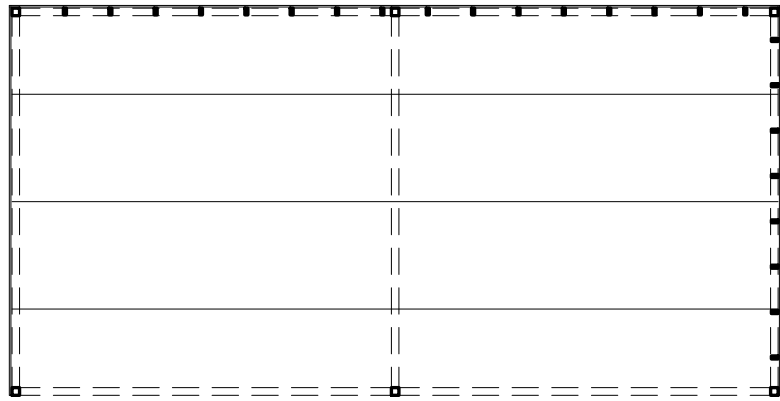


EXISTING ROOF PLAN


This drawing is the property of ARCHITEK DESIGN & PLANNING. Copyright is reserved by them and the drawing is issued on the condition that it is not copied, reproduced, retained or disclosed to any unauthorised person, either wholly or in part without consent in writing to do so. Do not scale off this drawing other than for planning purposes. All dimensions and setting out to be verified on site. If in any doubt contact the originator for clarification.

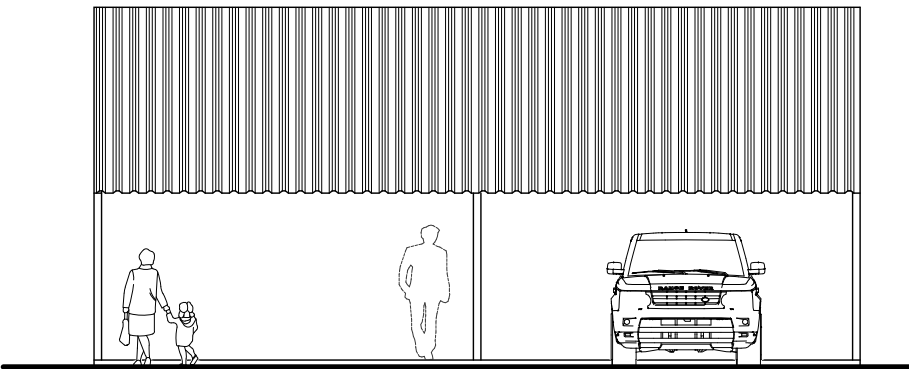 

EXISTING FRONT ELEVATION

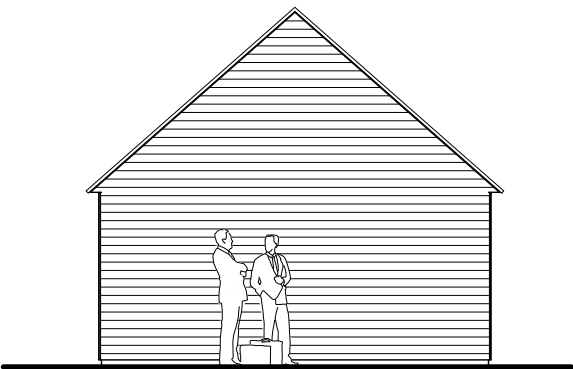

EXISTING SIDE ELEVATION

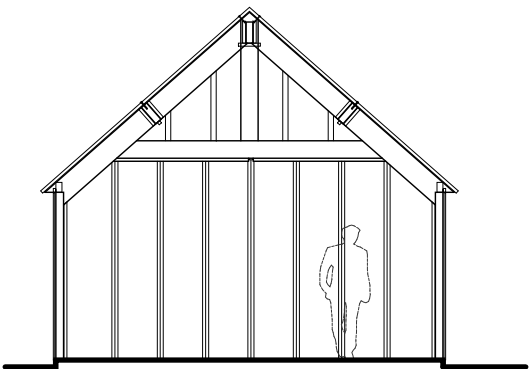

EXISTING END SECTION

**ARCHITEK**  
**DESIGN & PLANNING**

Low Farm Stables  
Camblesforth  
Existing Floor Plans  
& Elevations

Scale 1:100 @ A3


Date 04.08.23

Drawn sc


ARCHITEK DESIGN & PLANNING  
t – 07881 554676  
e – info@architekdesignandplanning.co.uk  
w – www.architekdesignandplanning.co.uk

Drawing No. Revision


ADP23/P1 | 9/03

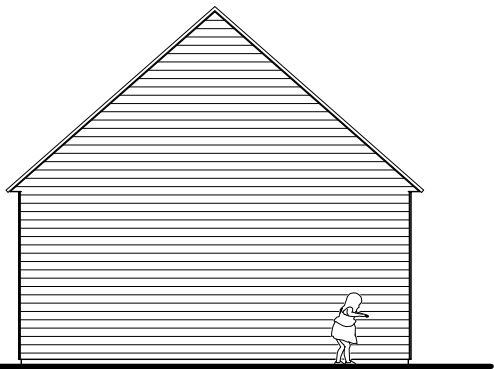

EXISTING SIDE ELEVATION

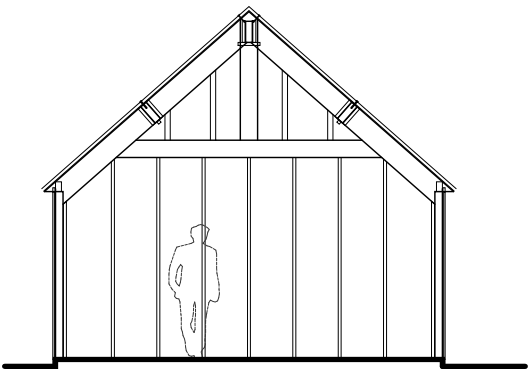

EXISTING END SECTION

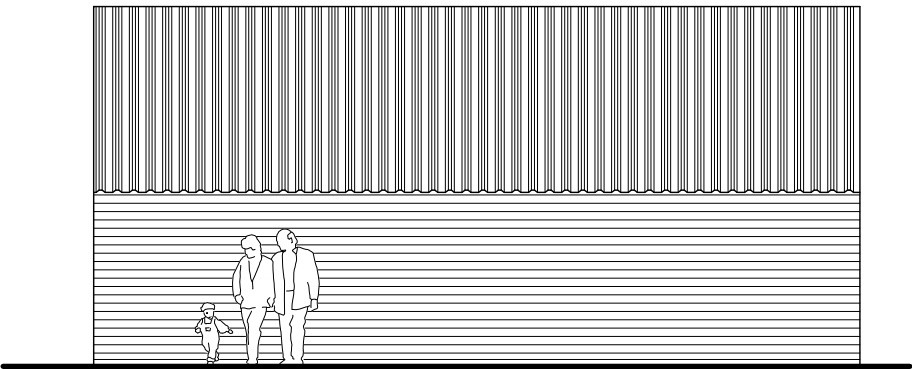

EXISTING REAR ELEVATION