


7 The Courtyard, 20 High Street,
Ruddington,
Nottingham,
NG11 6ER

0115 937 0123
hello@jackson-crane.com
www.jackson-crane.com

notes

This document is copyright © of Jackson-Crane Architecture. It shall be read in conjunction with all other associated project information including models, specifications, schedules and related consultants documents. Do not scale from documents. All dimensions to be checked on site. Immediately report any discrepancies, errors or omissions on this document to the Originator. If in doubt ASK.


project north

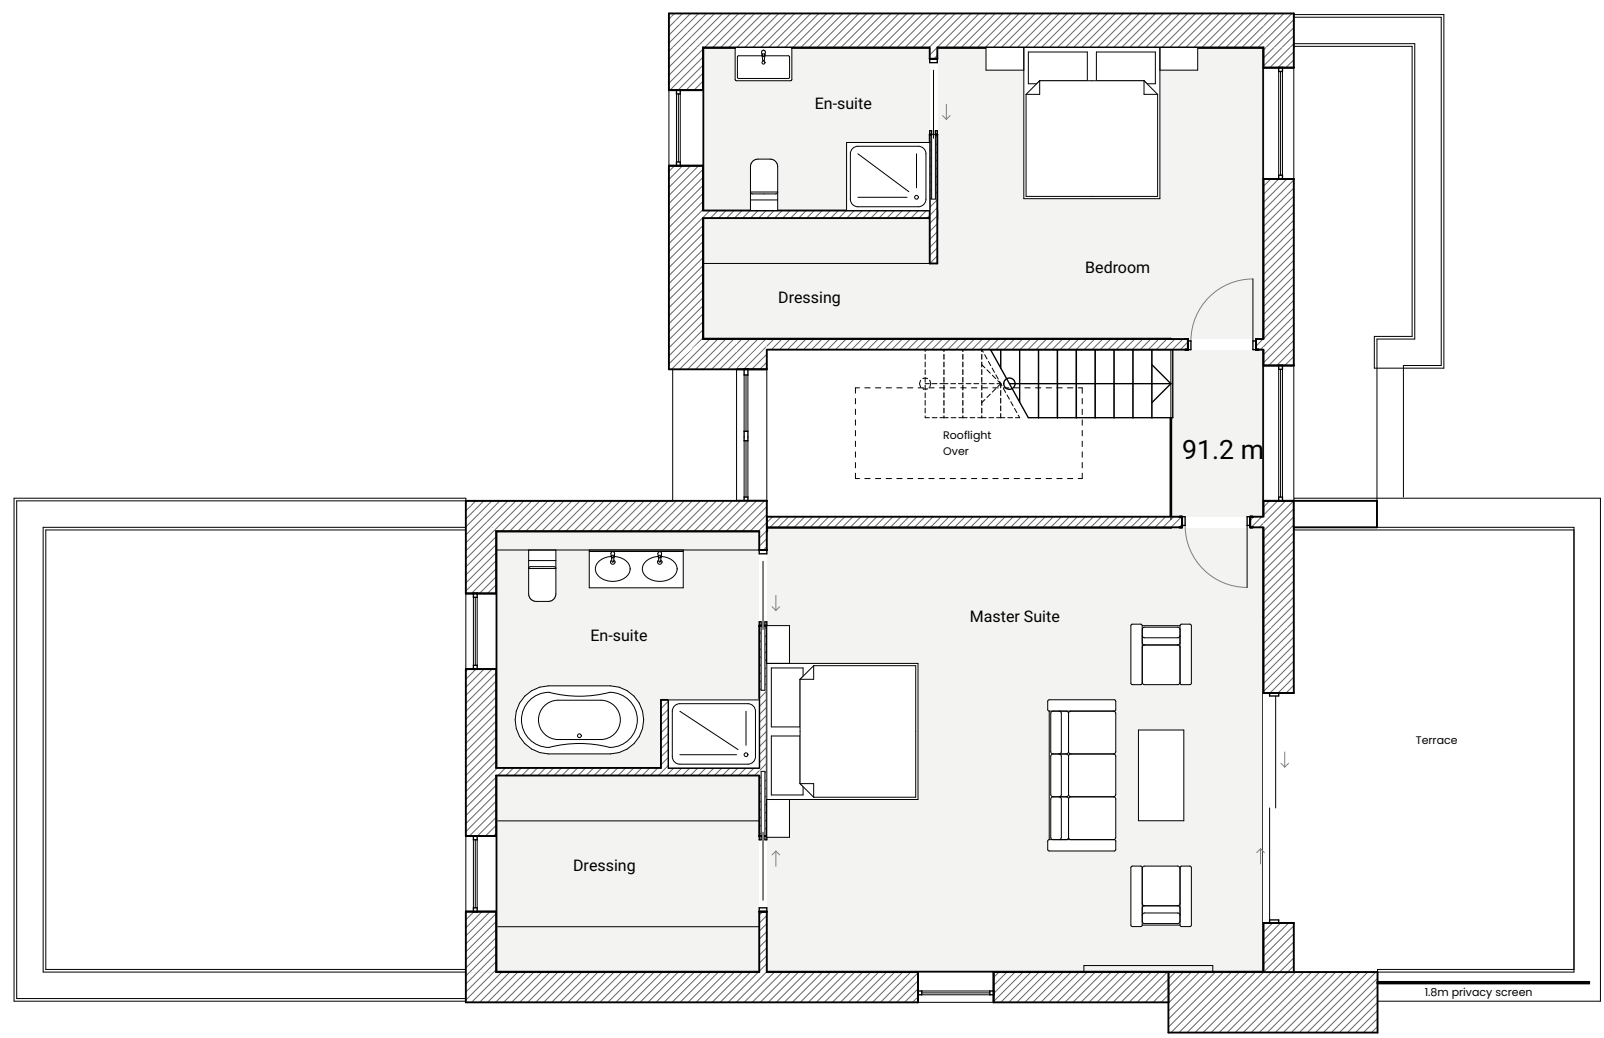


First Floor Plan - 1:100



Ground Floor Plan - 1:100

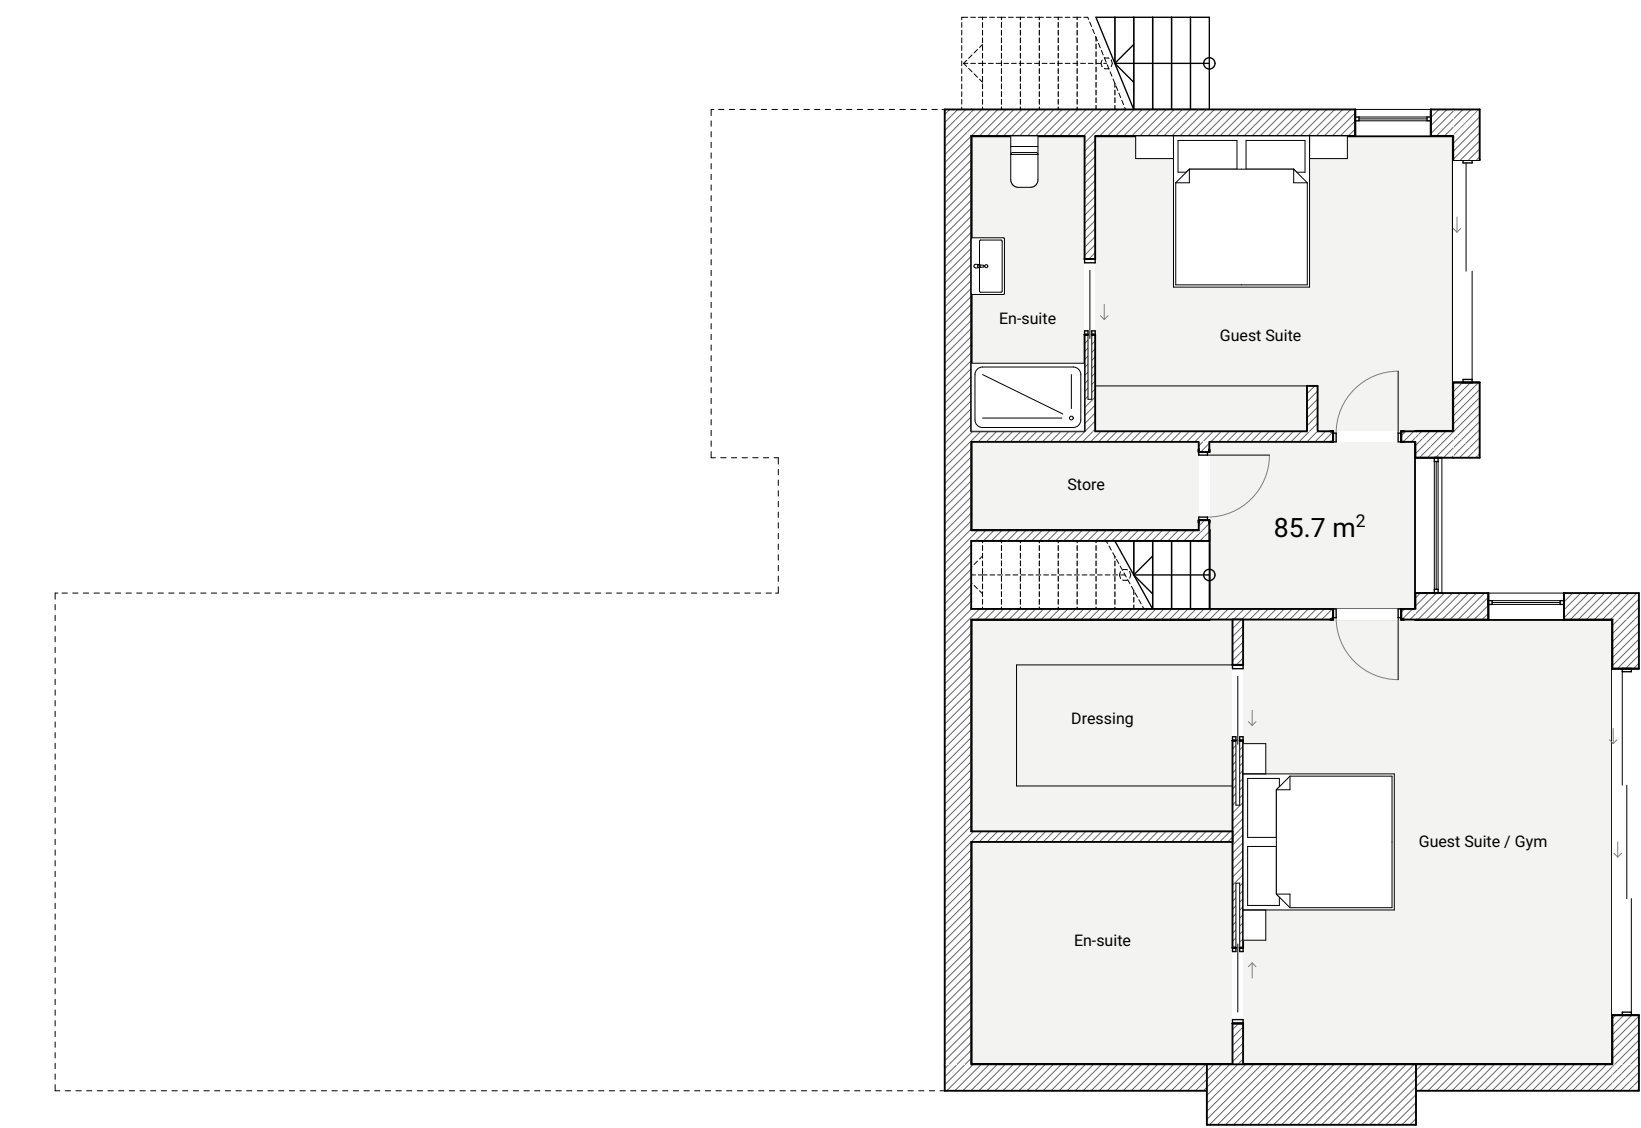

Lower Ground Floor Plan - 1:100

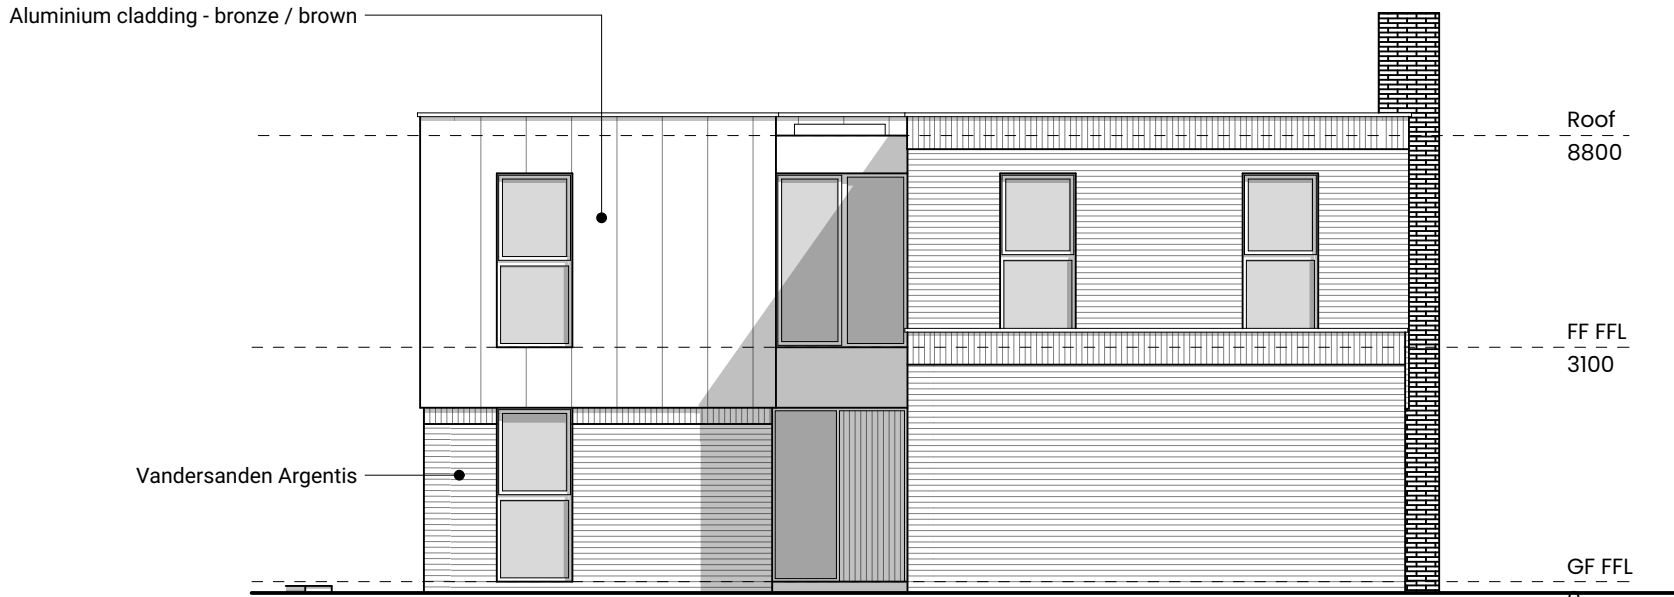

Front Elevation - 1:100




3D Visual




Rear Elevation - 1:100



Vandersanden Leto

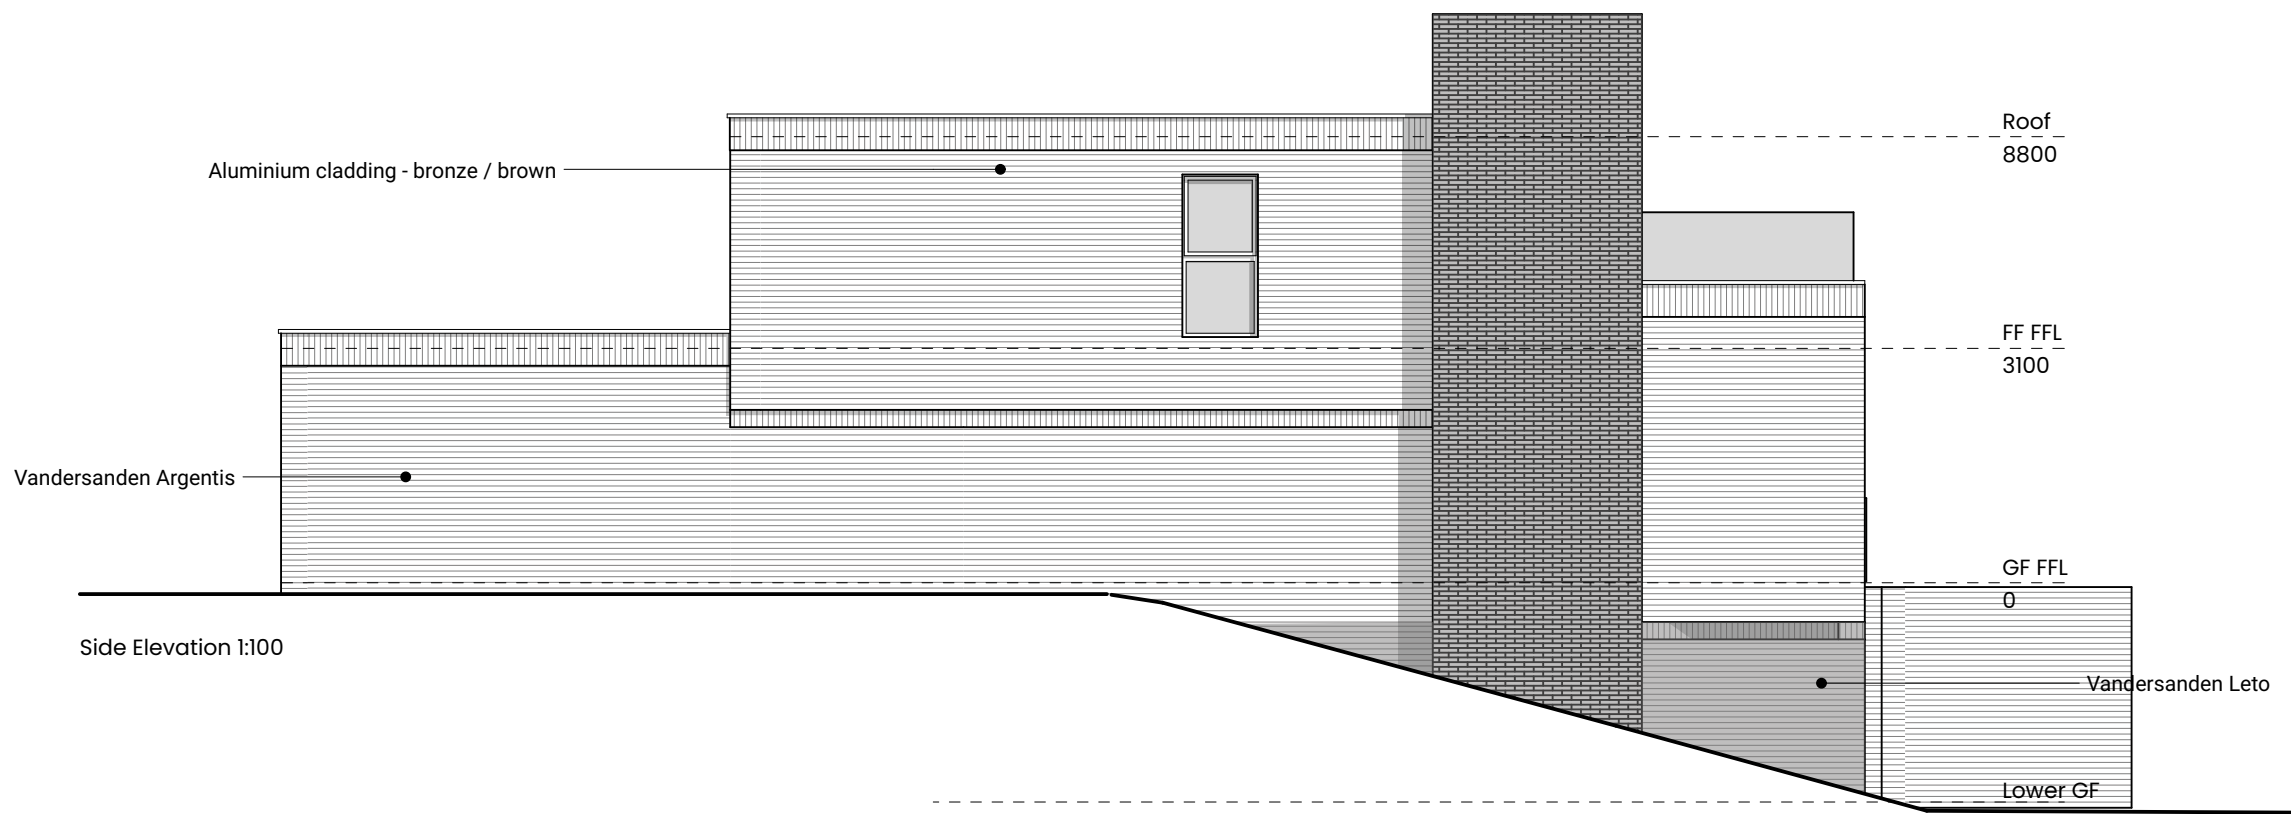

Side Elevation 1:100

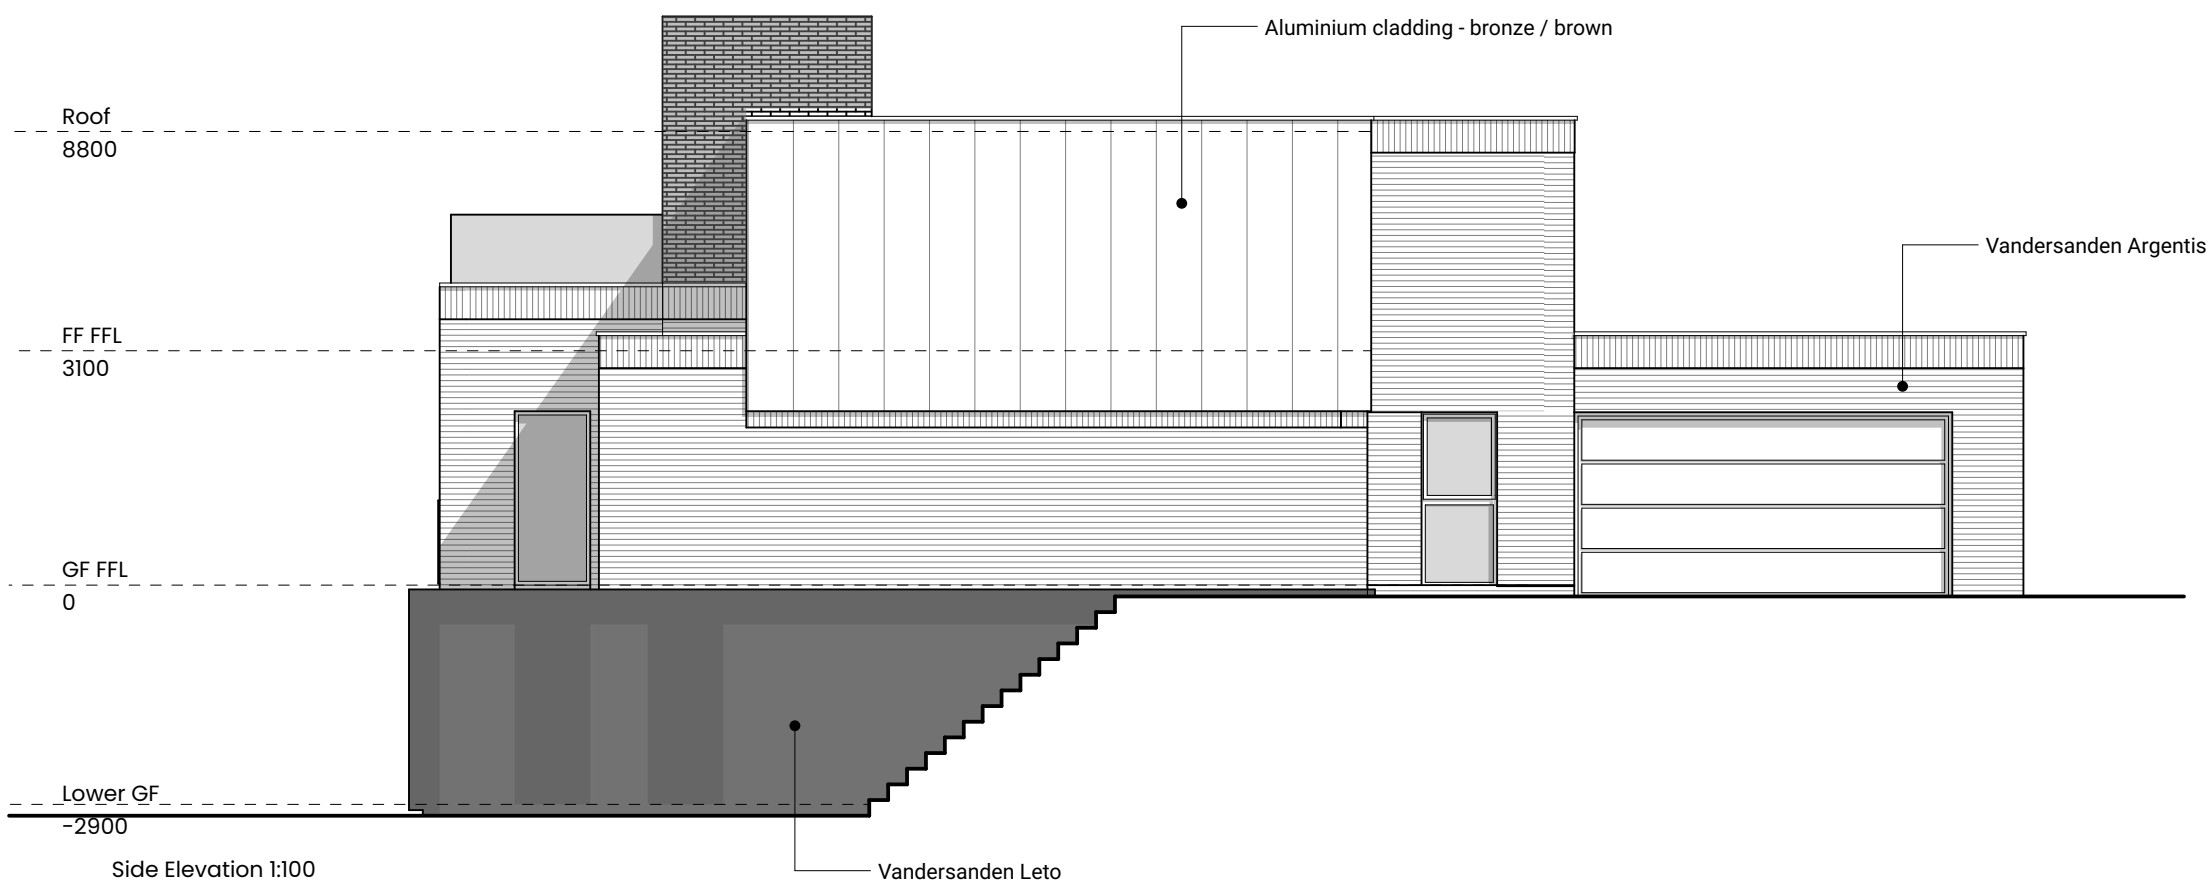

Side Elevation 1:100

revisions

Rev	Description	Date	Initials

status

Draft - For Discussion

client

Hoxston Developments

project

The Glade, Edwalton

drawing title

Plot 8 Plans & Elevations

revision

drawn by

DJC

approved by

DJC

paper size

A1

project number

24-027

scale

1:100,

1:142.86, 1:125

drawing no:

02002A