



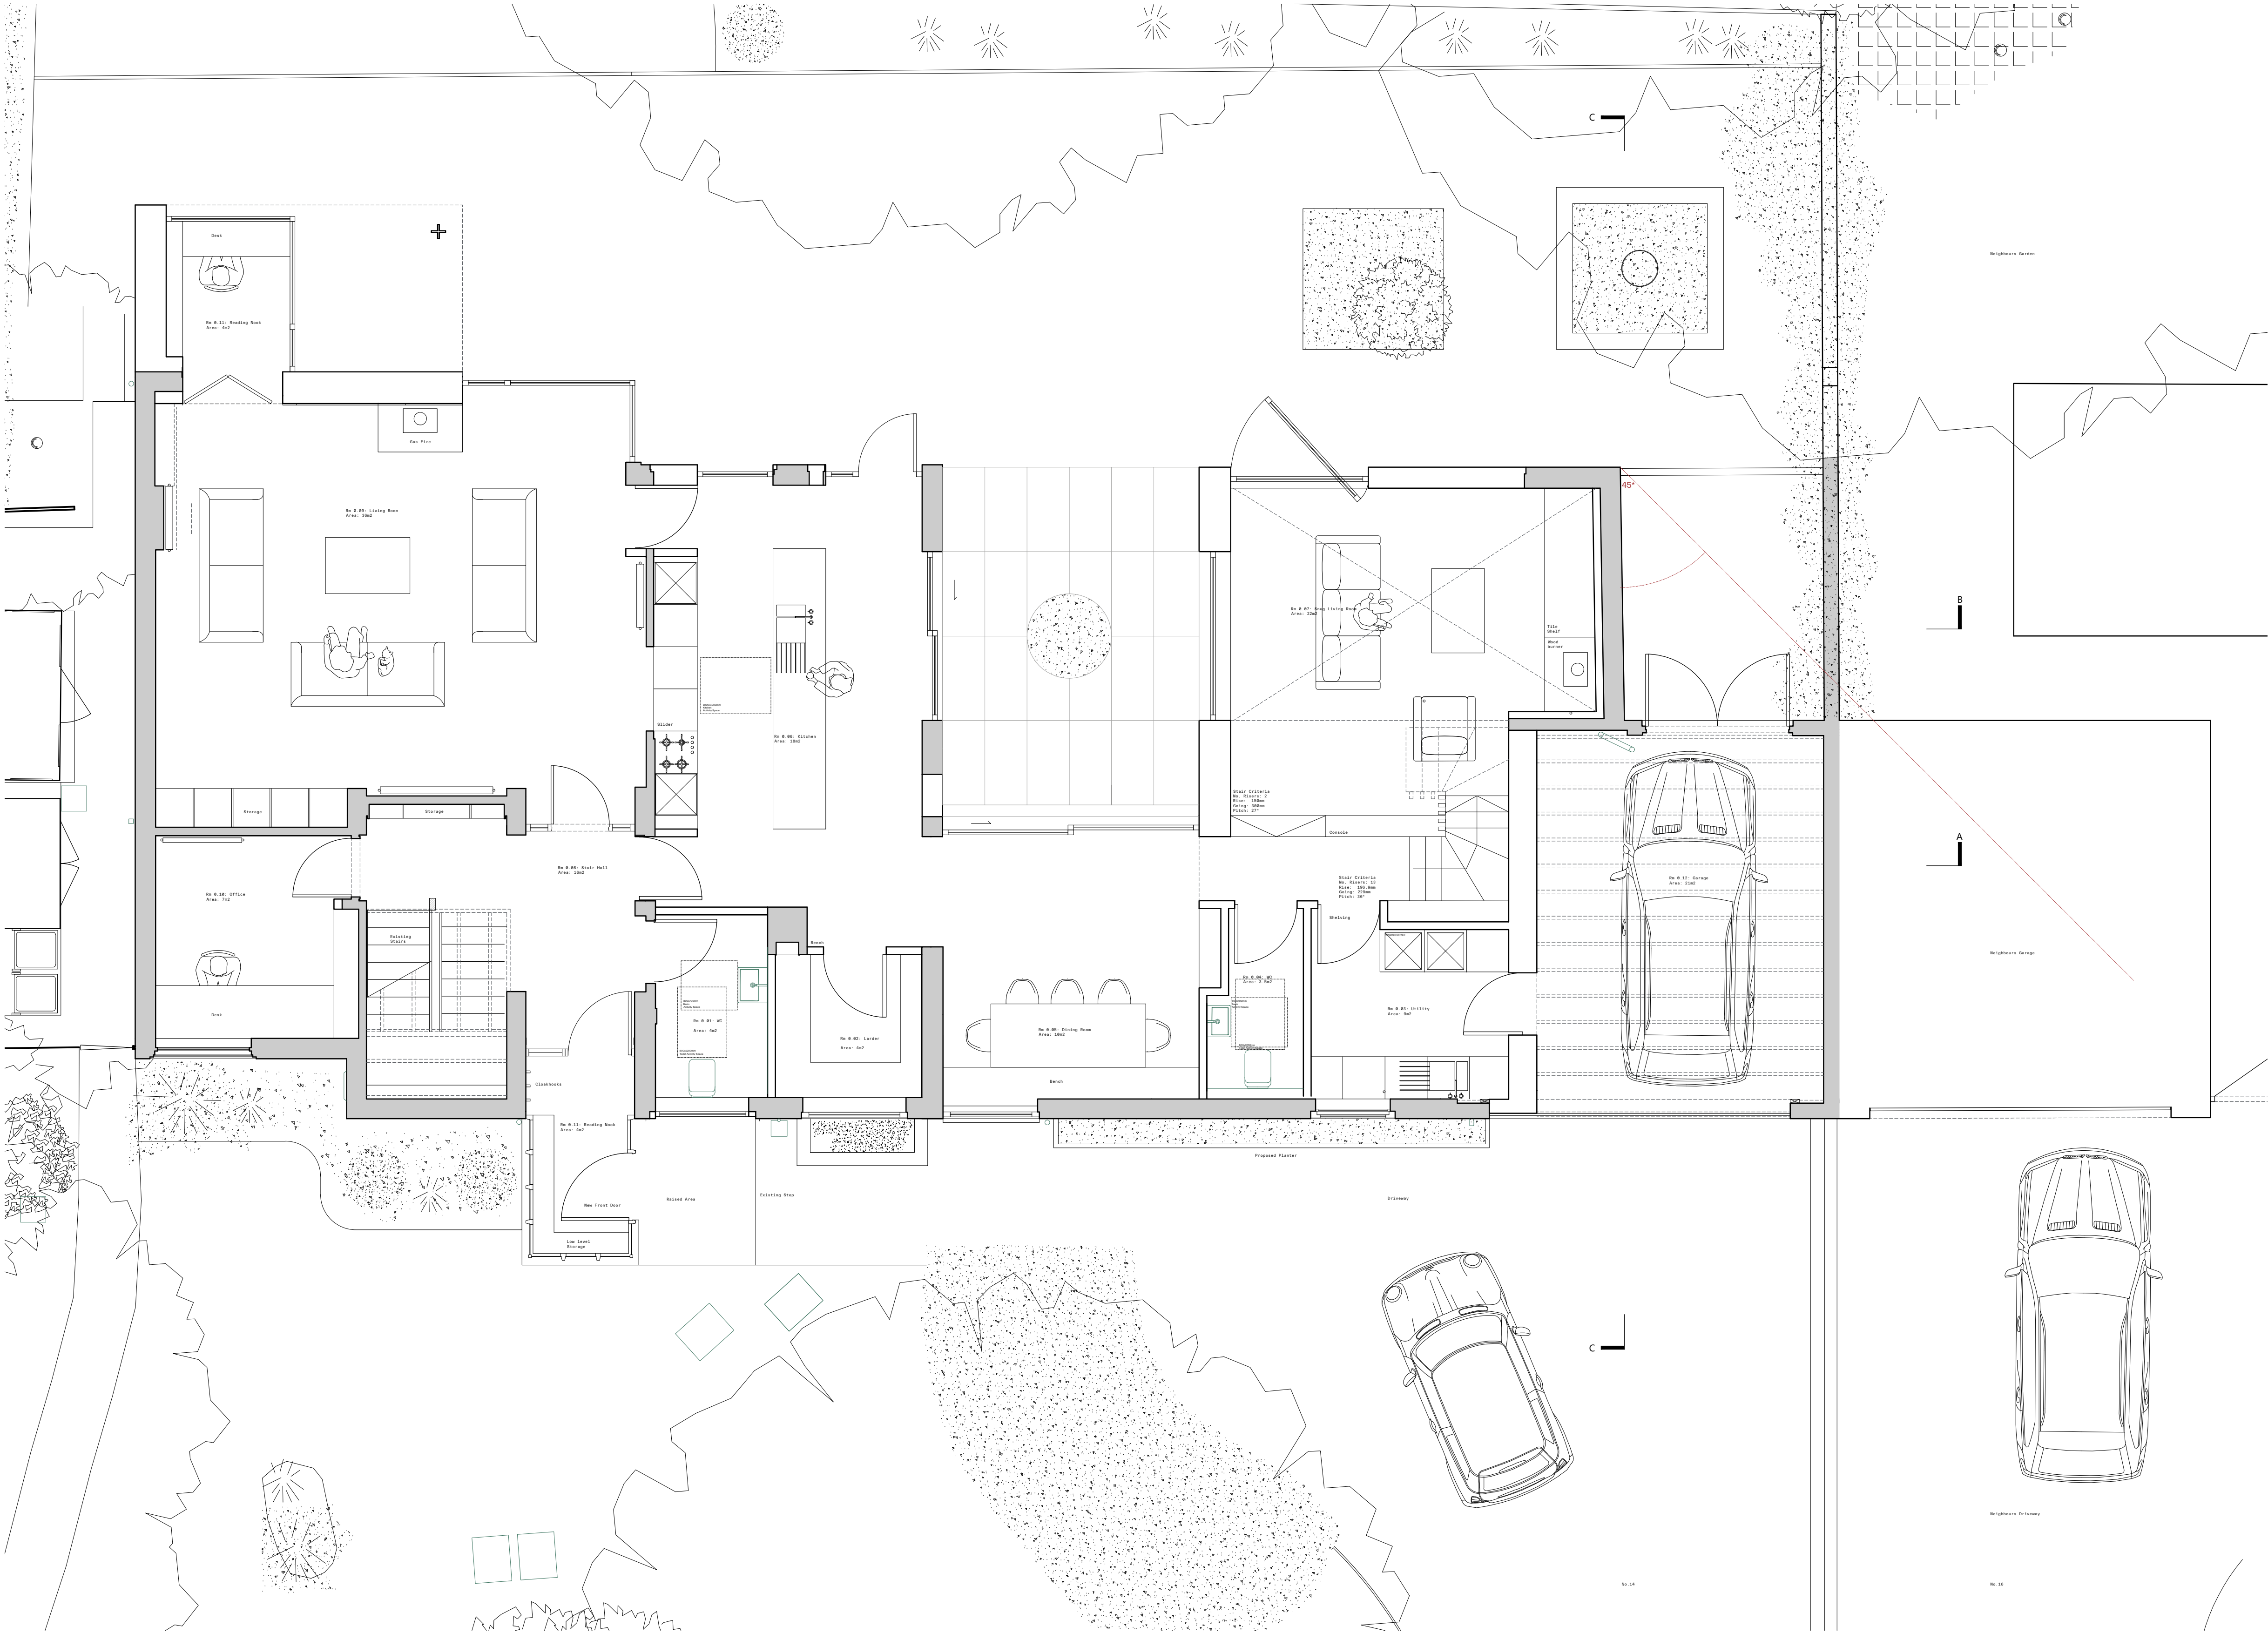

Proposed
Ground Floor Plan
Scale 1:50

 

Status

PLANNING

Rev	Date	By	Revision Note
A	07/24	JM	Revised to preferred
B	07/24	JM	Revised to increase insulation
C	07/24	JM	Revised following client comment
D	12/24	JM	Revised following client comment - add porch and garden

Key

- Existing Walls
- Proposed Walls
- Red line indicated Compliance with "45° rule"



Loader Monteith Architects Limited
Unit 207 Oxford House
71 Oxford Street, Glasgow, United Kingdom G5 9EP
info@loadermonteith.co.uk
www.loadermonteith.co.uk

Project
14 Harrison's Road, Edgbaston

Client
S. & C. Perkins

Drawing Date

Proposed Ground Floor Plan 07/2024

Project No. Drawing No. Scale
206 11.001 1:50 @ A1

Author Check Revision
JM ML D