



Rev	Date	By	Revision Note
A	07.24	JM	Max reduced.
B	07.24	JM	Maximize volume rotated.
C	10.24	JM	Stairs re-positioned
D	12.24	JM	Revised following client comment - add porch.

 - Existing Walls
 - Proposed Walls

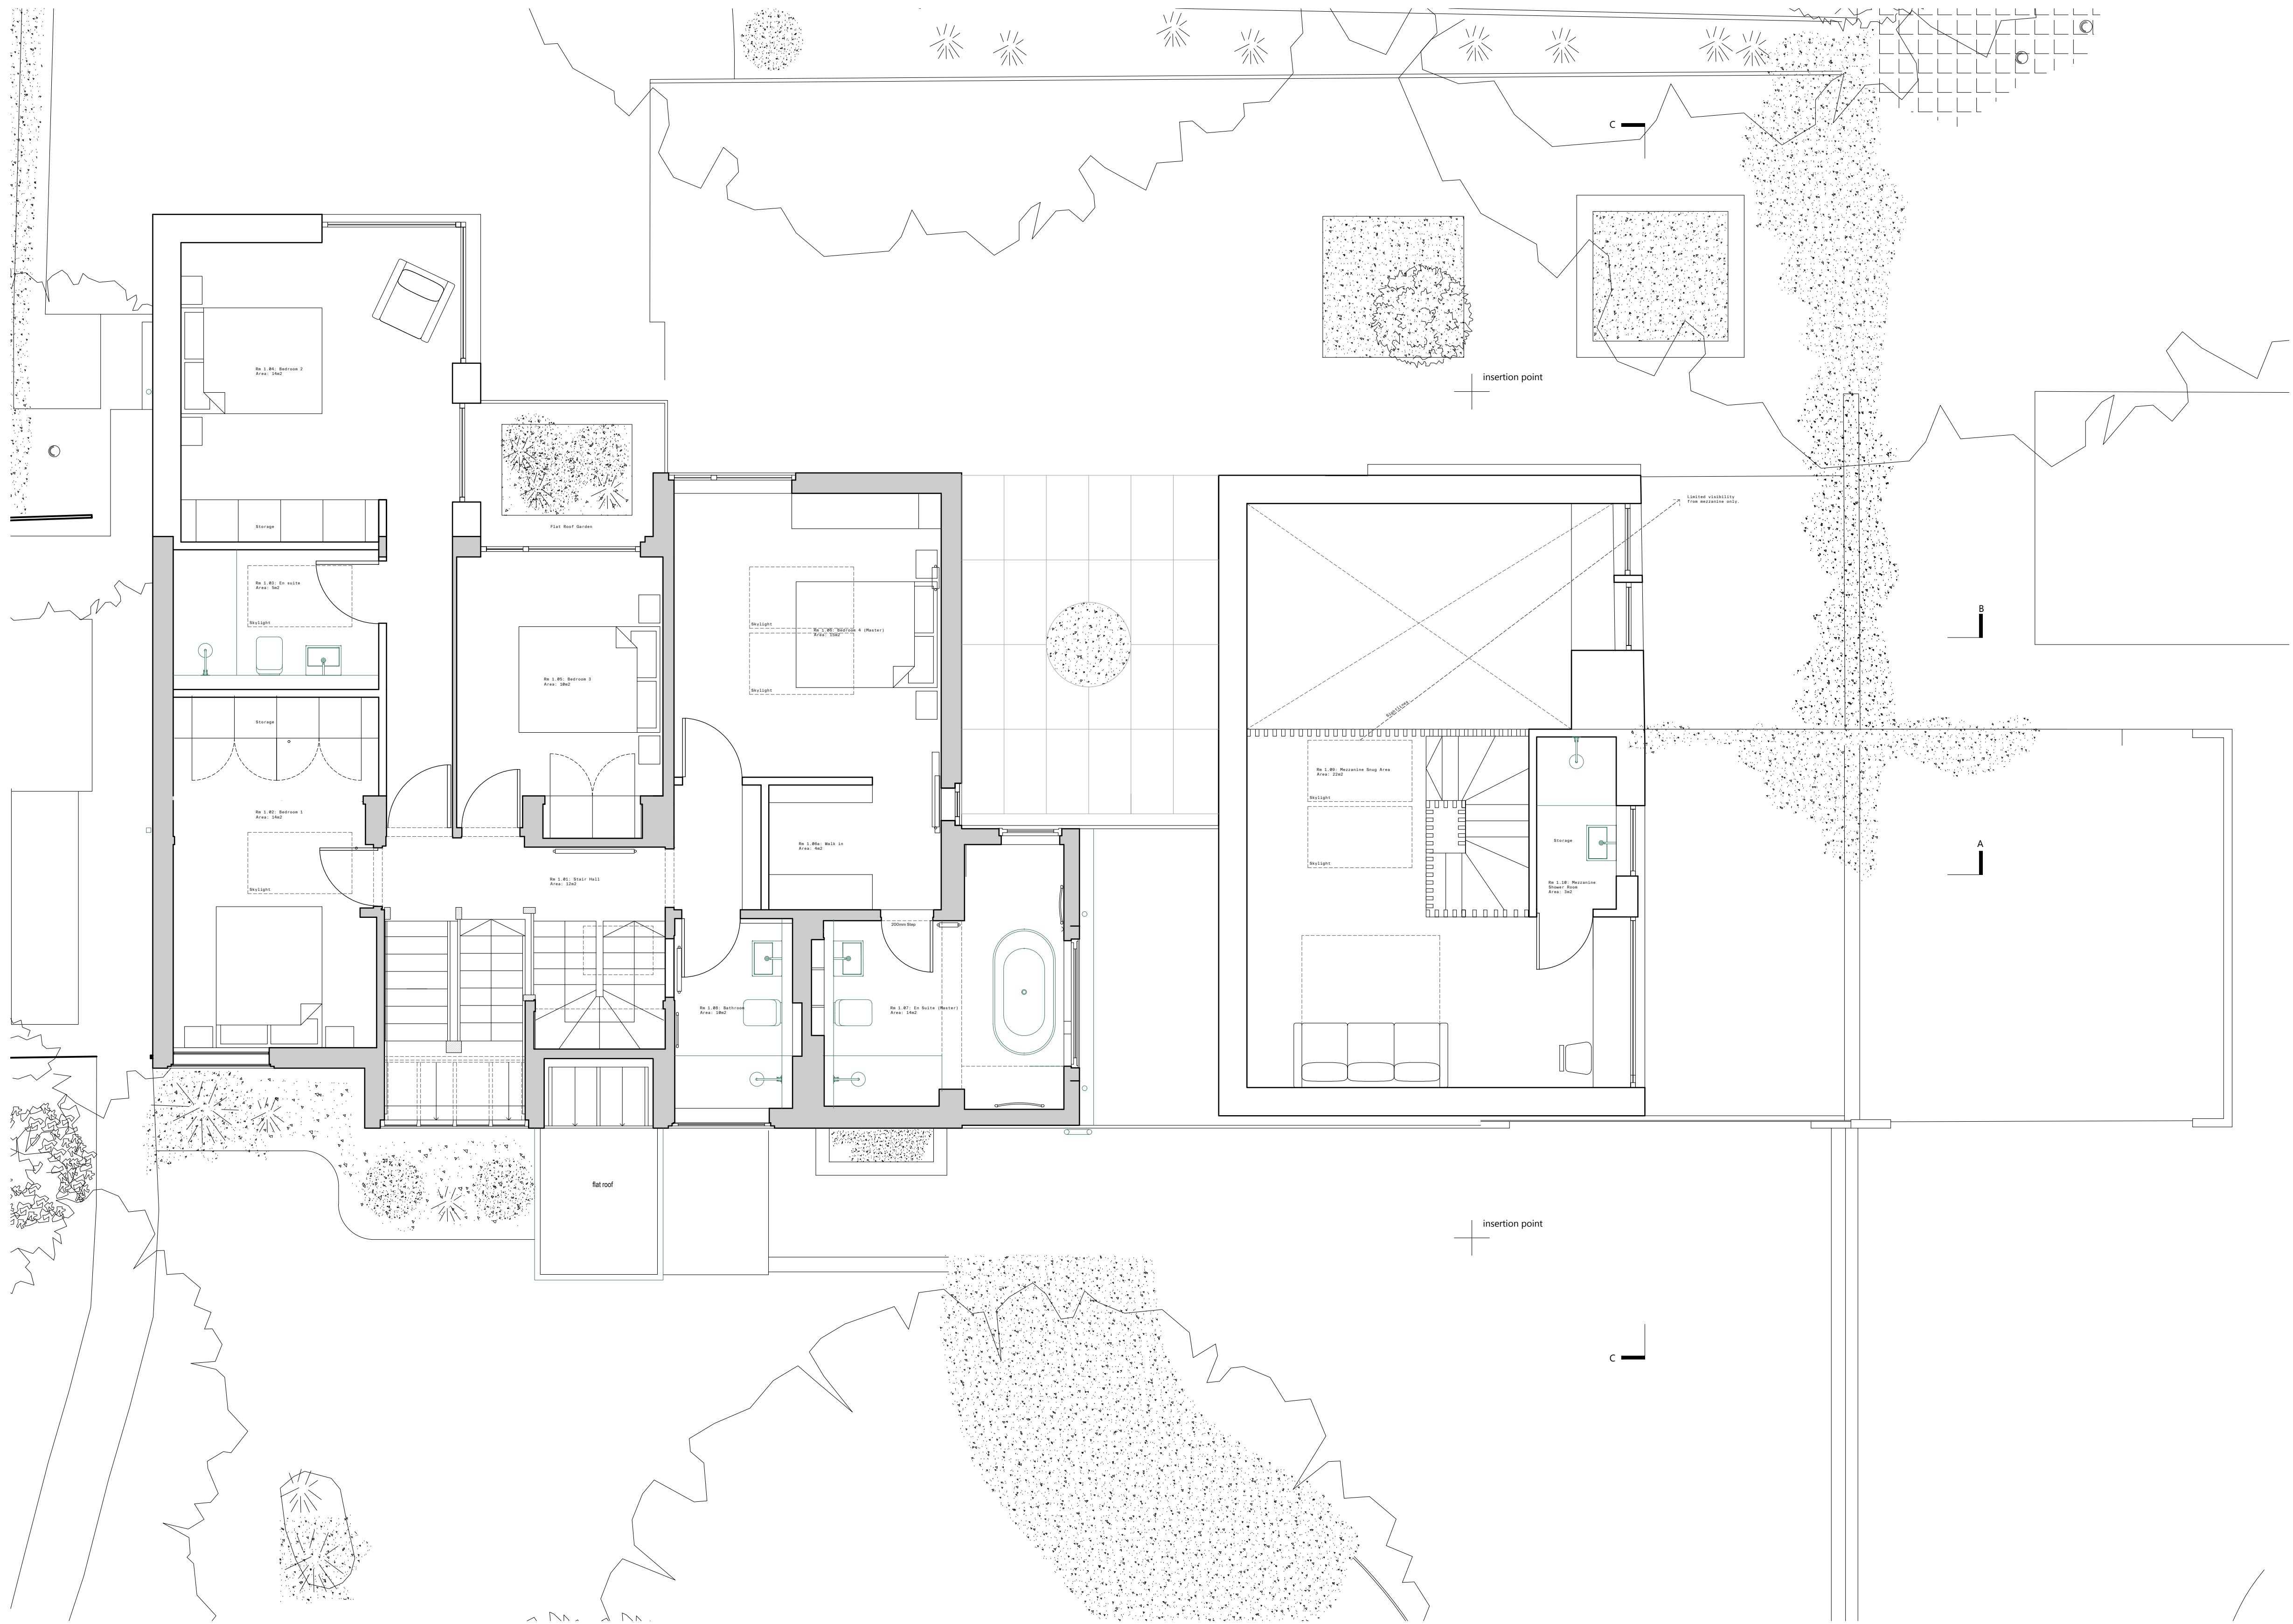

Proposed
First Floor Plan
Scale 1.50

 

Loader Monteith Architects Limited
Unit 207 Oxford House
71 Oxford Street, Glasgow, United Kingdom G5 9EP
info@loadermonteith.co.uk
www.loadermonteith.co.uk

Project

14 Harrisons Road, Edgbaston

Client

S. & C. Perkins

Drawing

to

Proposed First Floor Plan

2024

Project No.

Drawing No.

ale

206

1.003

60 @ A1

Author

check

vision

JM

IL