


Do not scale from this drawing.
 All dimensions to be checked on site.
 Any discrepancies to be reported to the Architect.
 Copyright All rights reserved. No part of this drawing
 may be reproduced or transmitted in any form without
 permission in writing from The Plan Shop Architects



REVISIONS

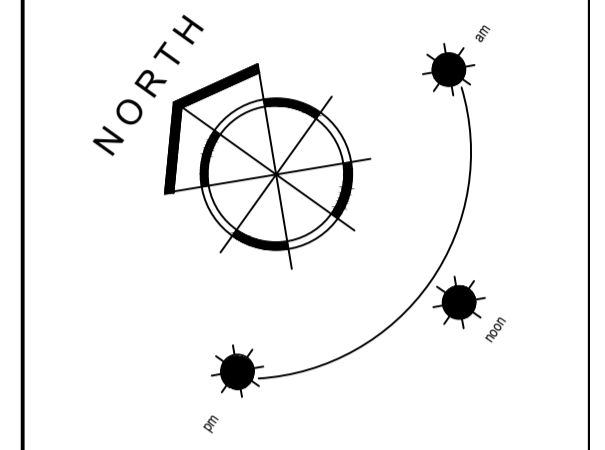

The Plan Shop Architects
 Landscape & Interior Designers
 The Assembly Rooms 29 Market Place
 Bedale North Yorkshire DL8 1ED
 T: 01677 426616
 E: admin@theplanshop.net
 W: www.ps-architects.co.uk

CLIENT
 BENDELOWE TRUST

JOB
 PROPOSED NEW DWELLING
 AT SUTTON HOWGRAVE

DRAWING TITLE
 PROPOSED SITE PLAN

SCALE 1:100	DRAWN
DATE AUG 22	CHECKED
DRAWING NUMBER HDC/3155/02	REVISION