




○ Front Elevation
1:50

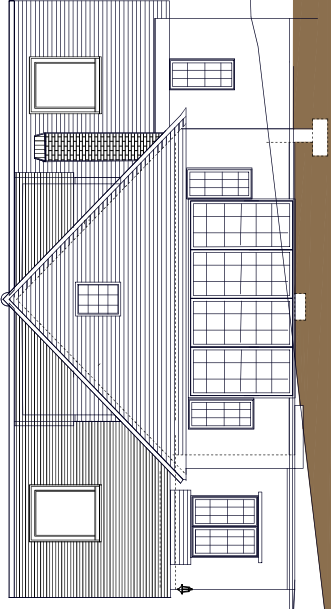

○ Side Elevation
1:50

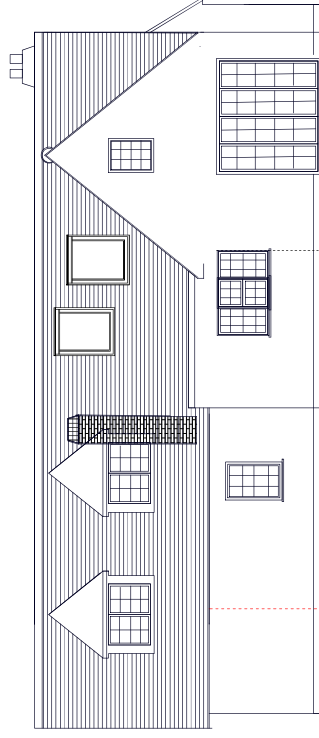

○ Rear Elevation
1:50

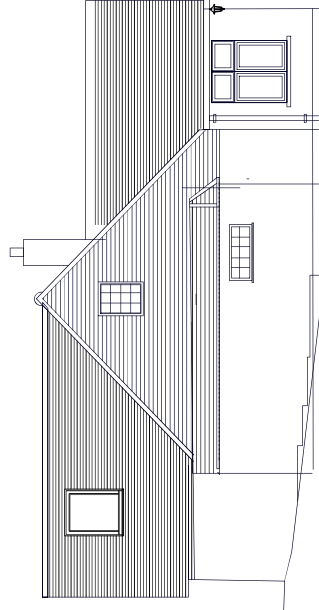

○ Side Elevation
1:50

Project Address: 8 Woodfield Hill Coulson ORS 971	Application: PP-144-8485		
PROPOSED			
Drawing Title: SIDE, REAR & FRONT ELEVATIONS			
Revision	Date	Amendment	Revision History
	10.11.25		
Drawing Number: 2525_HP_103		Scale: 1:50(A)	Rev. No. —
<ul style="list-style-type: none"> Mobile: 0797708495 Email: t.indebramind.com 			