


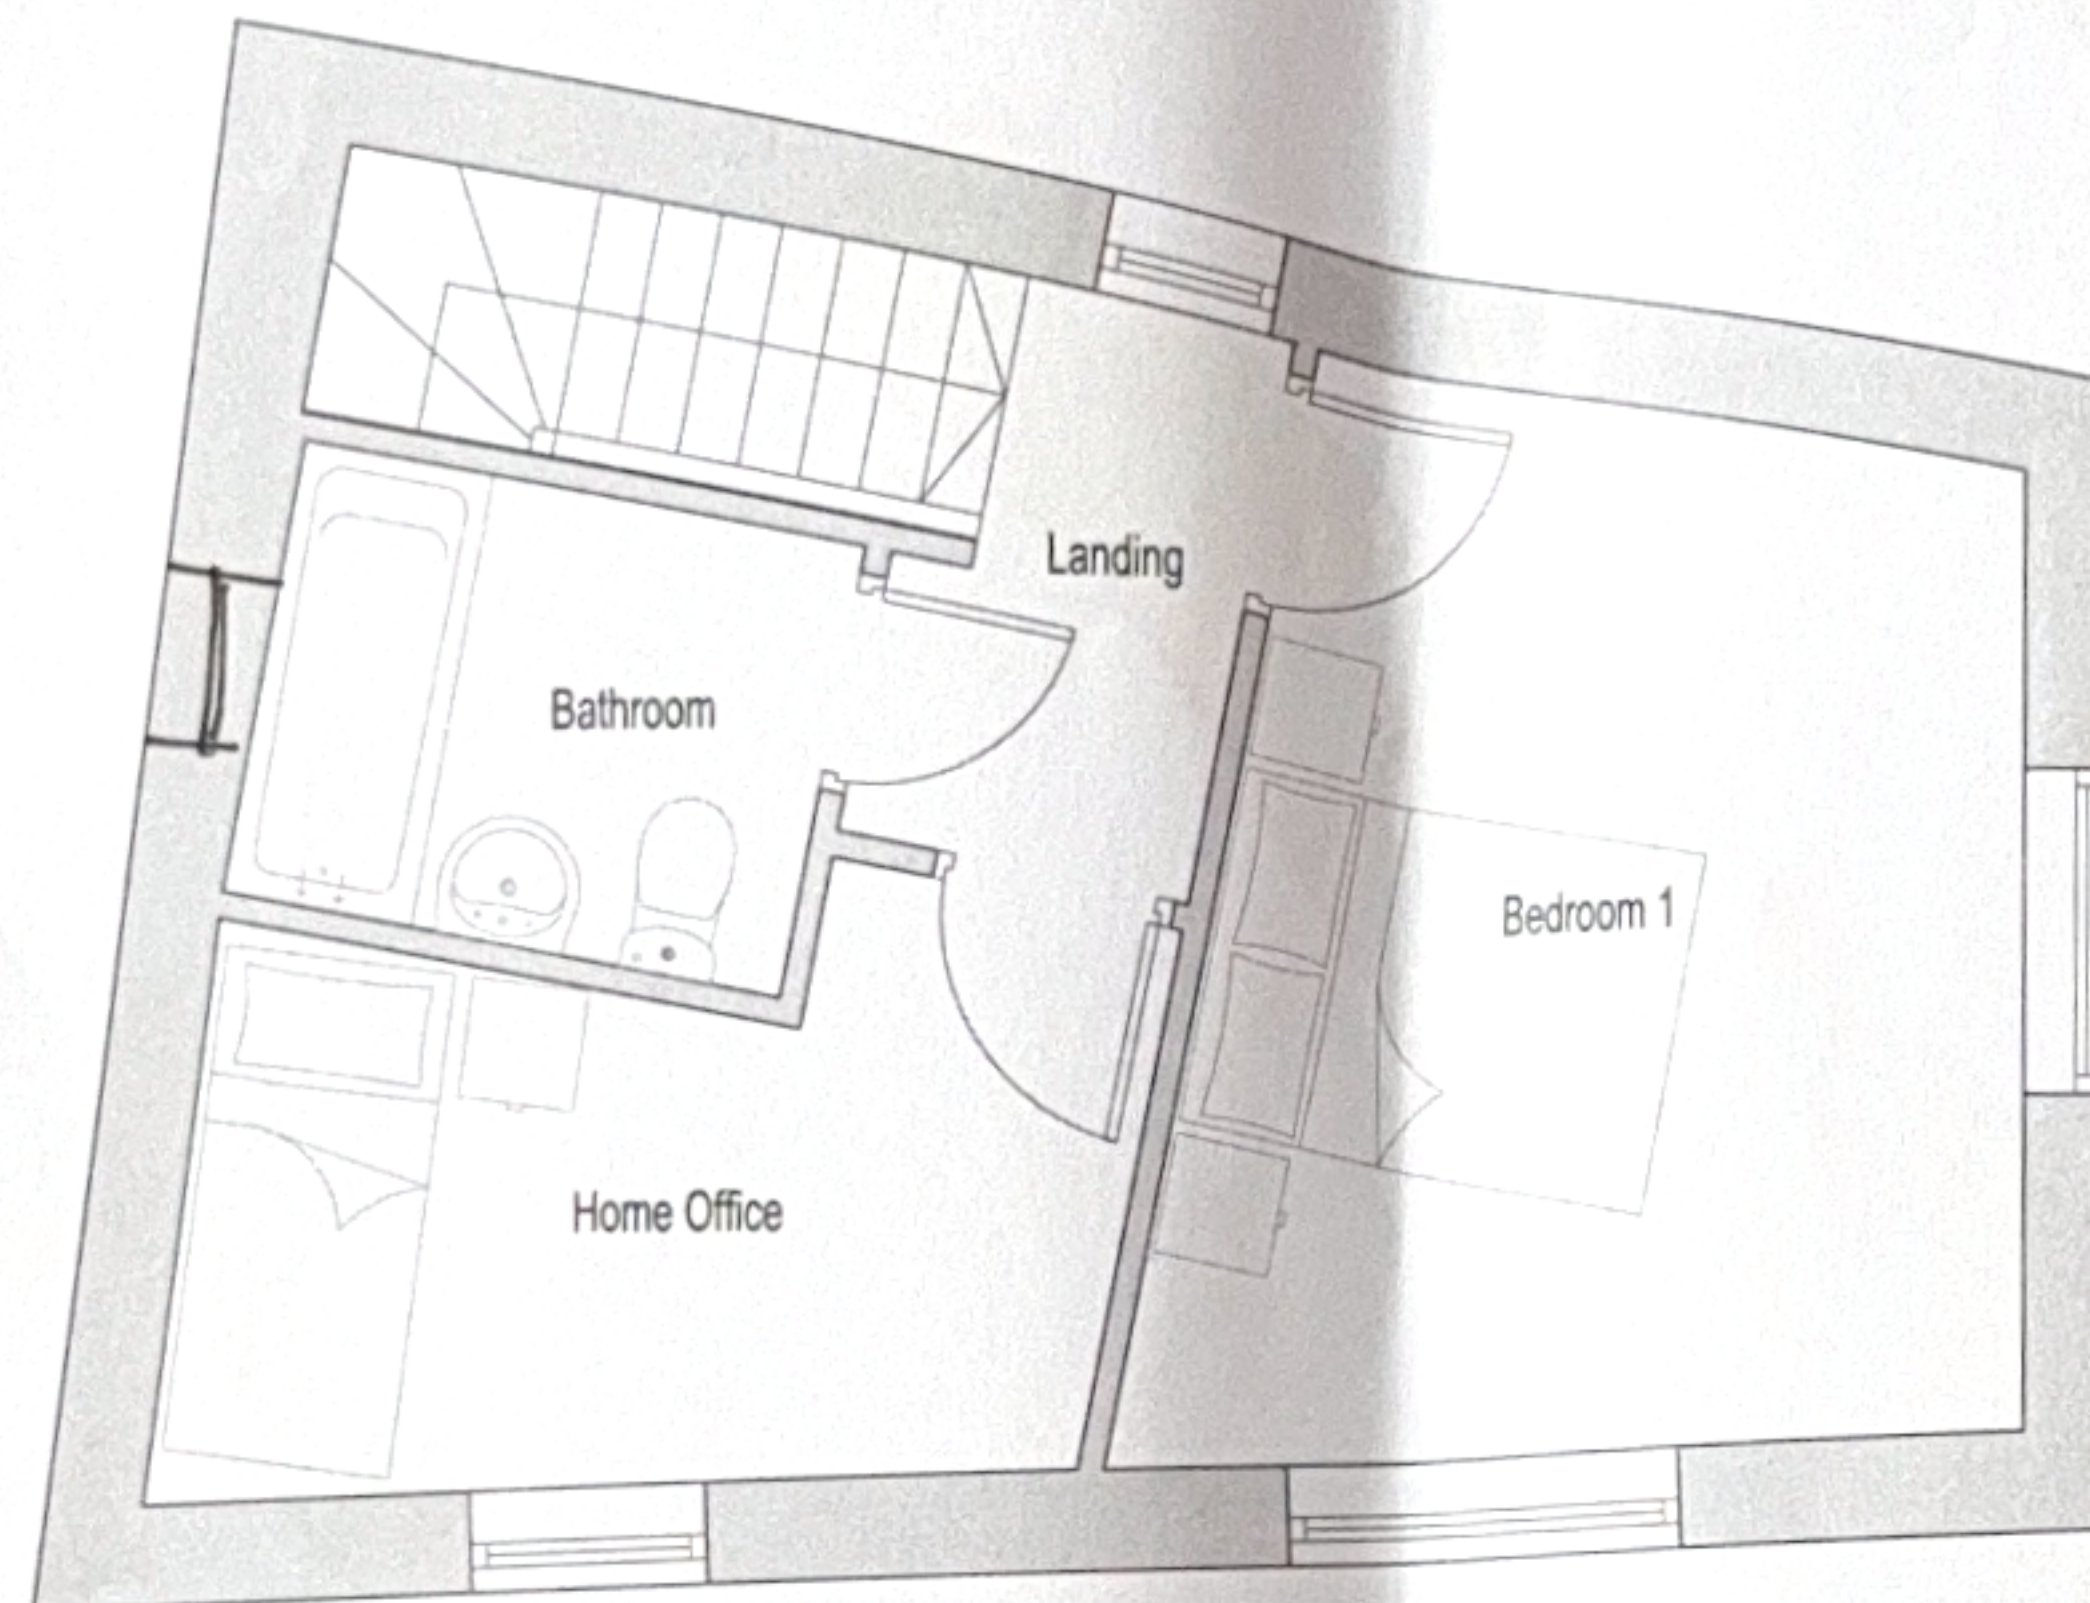


PROPOSED FIRST FLOOR PLAN

Scale 1:50@A3



SCALE 1 : 50
SCALE 1 : 1

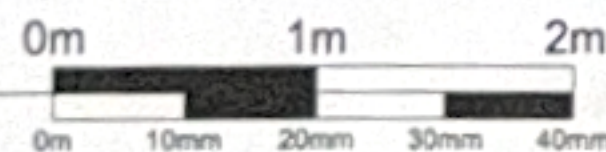

Revisions

Client	PH Developments SOT Ltd	
Contract	Proposed New Dwelling at Land Off Cardwell Street, Stoke-on-Trent ST1 6PN	
Drawing Title	Proposed First Floor Plan	
Date	Oct 2025	Contract Number
Scale	1:50@A3	6436
Org. no.	6436-012	


**ellis
hillman**
architects

www.ellishillmanarchitects.co.uk
enquiries@ellishillmanarchitects.co.uk
01782 633118
Holly Lodge, 3 Silverdale Road, Wolstanton,
Newcastle-under-Lyme, Staffordshire, ST5 8BQ

Notes:
This drawing is copyright.
Made at own Risk. Figures dimensions only to be used.


Legend

- Red Line Site Boundary
- Turf / Lawned Area
- Indian Stone Mixed Size Paving Slabs
- Gravel Strip
- New Tree Planting
- 1.8m High Concrete Post & Timber Fencing

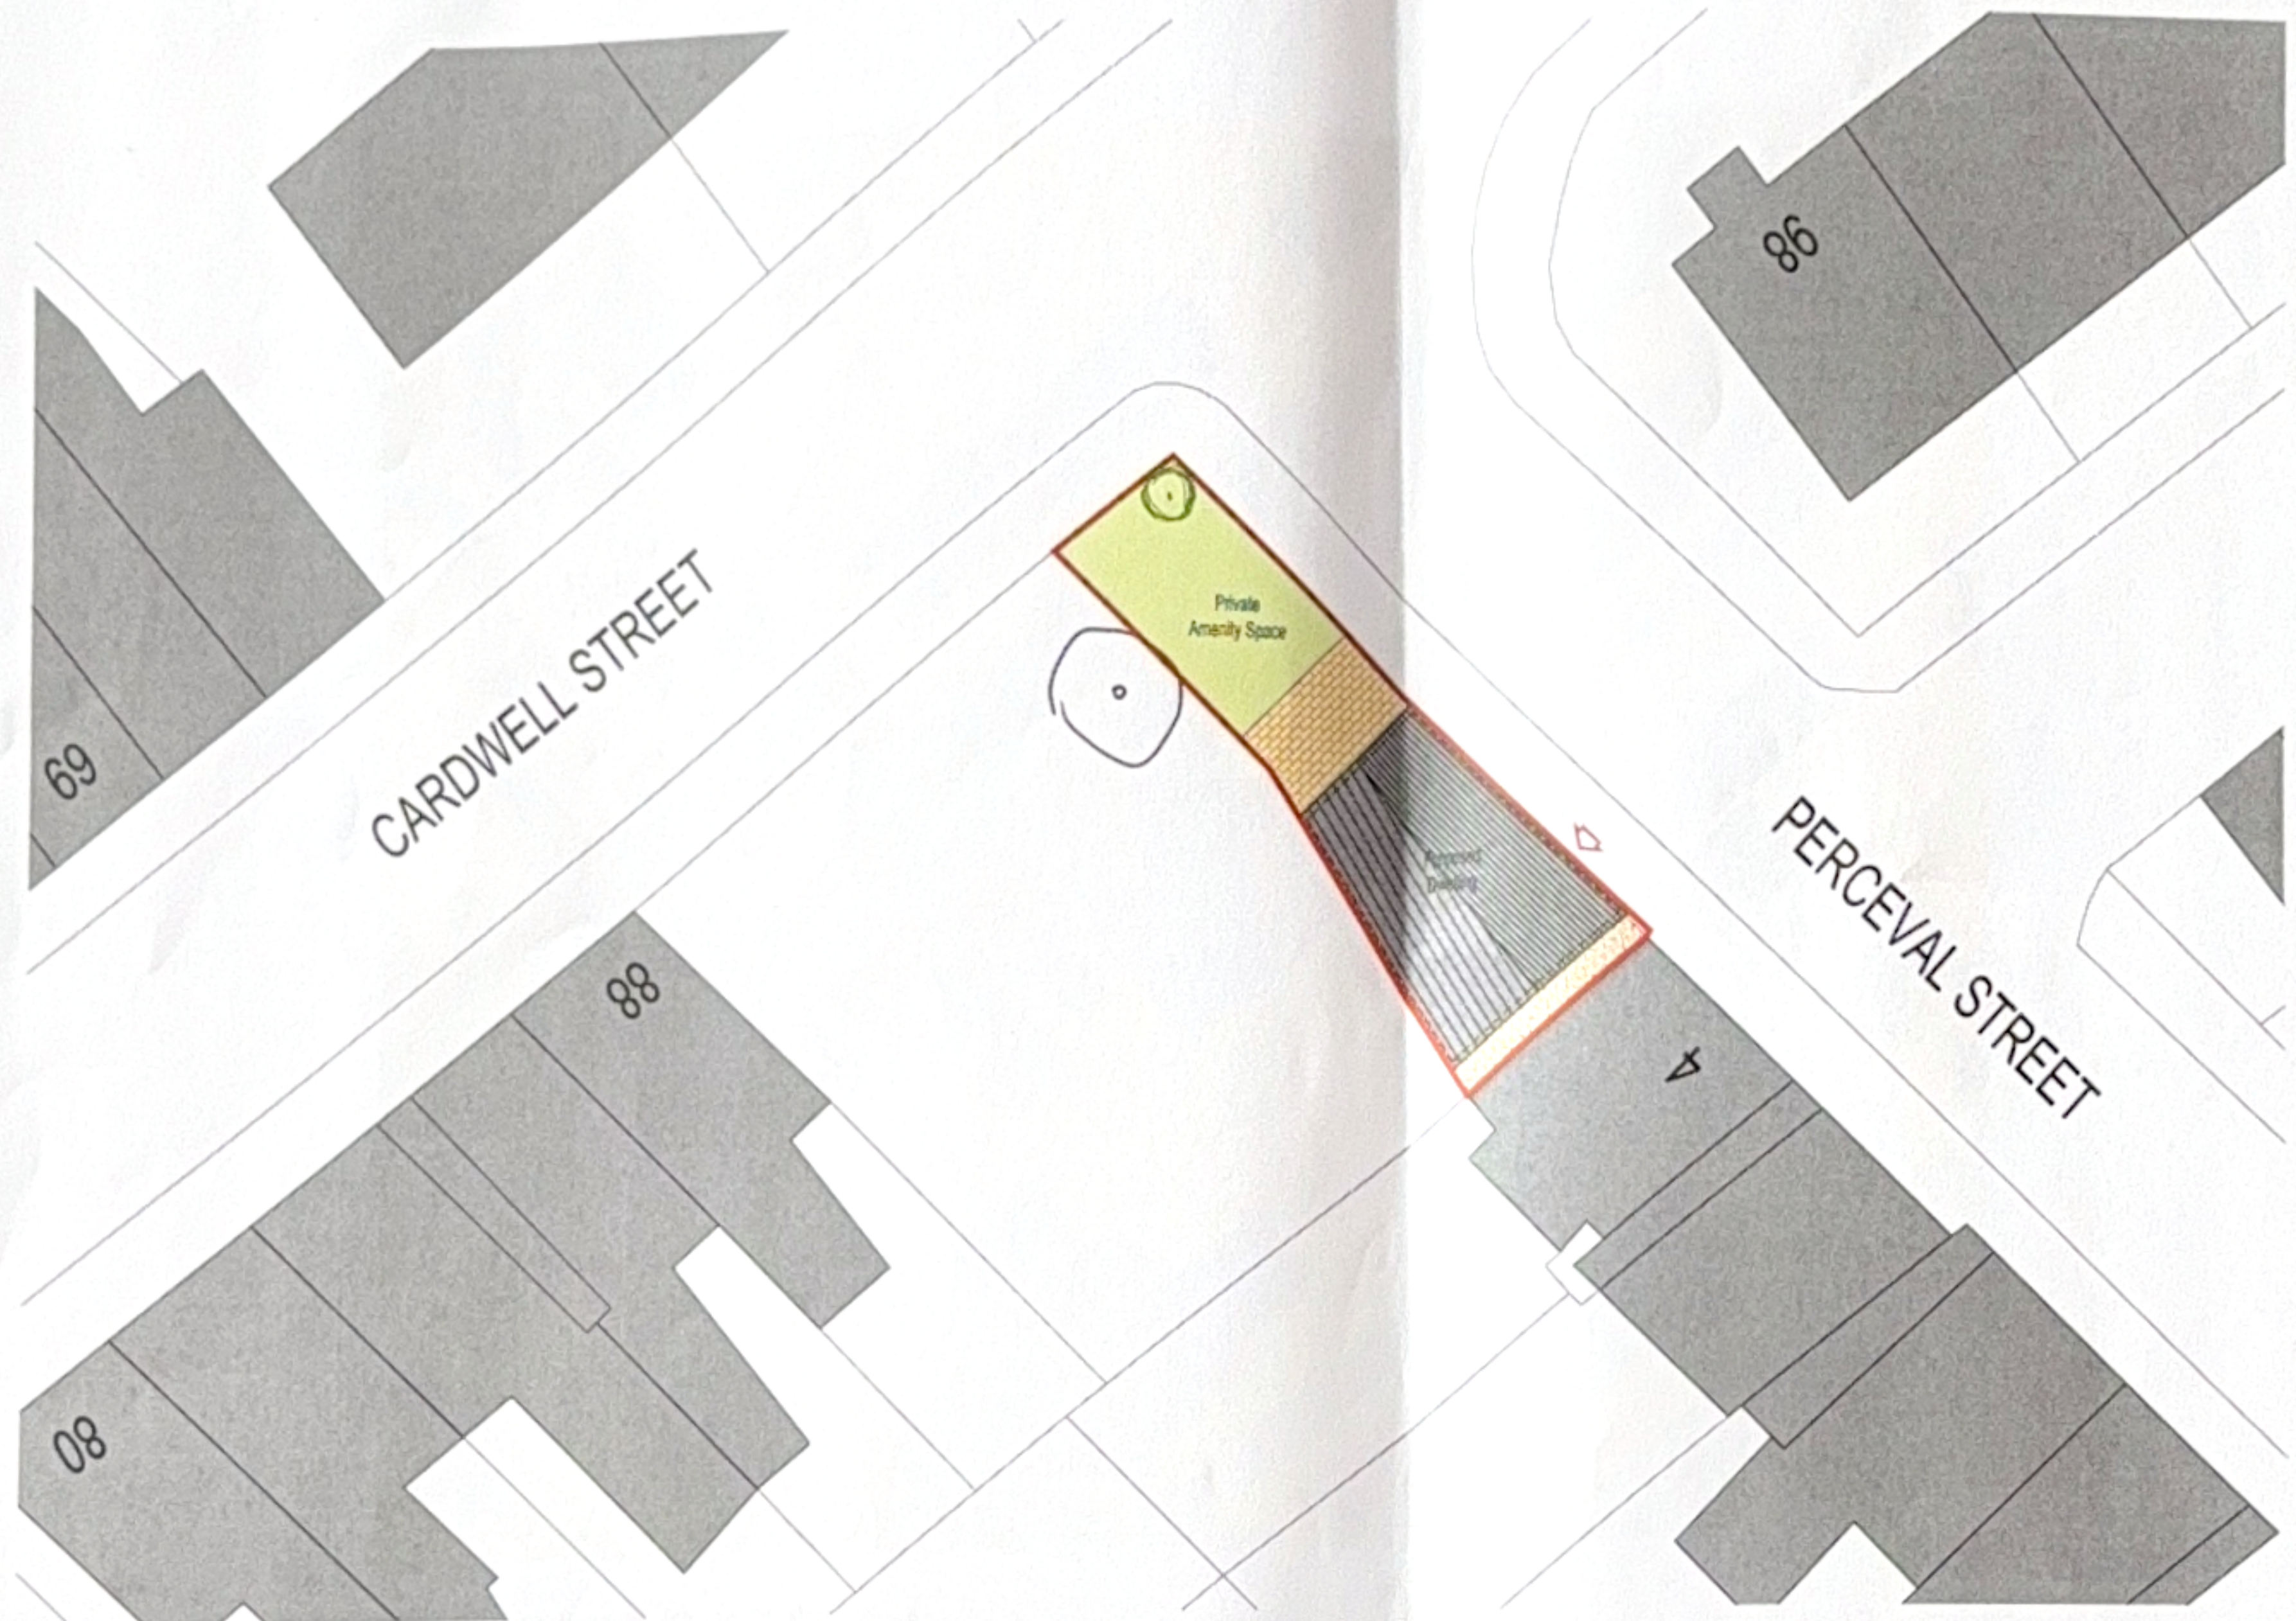

PROPOSED LANDSCAPING PLAN

Scale 1:200@A3
Ordnance Survey, (c) Crown Copyright 2022. All rights reserved. Licence number 100022432

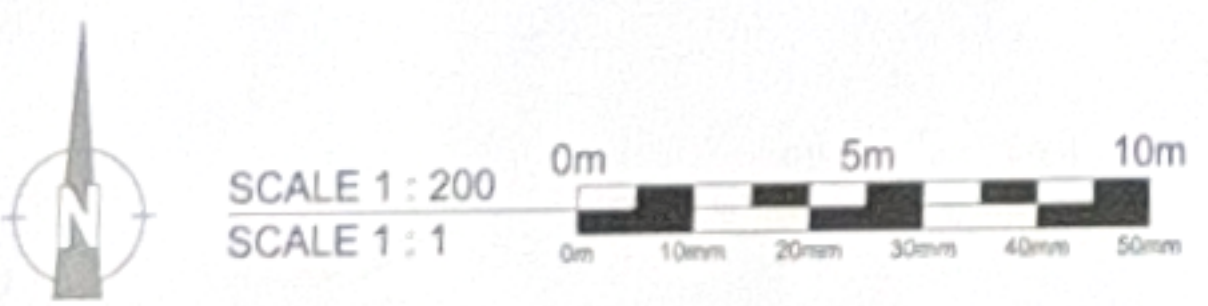

Revisions		
Client	PH Developments SOT Ltd	
Contract	Proposed New Dwelling at Land Off Cardwell Street, Stoke-on-Trent ST1 6PN	
Drawing Title	Proposed Landscaping Plan	
Date	Oct 2025	Contract Number
Scale	1:200@A3	6436
Org. no.	6436-004	

ellis hillman
architects

www.ellishillmanarchitects.co.uk
enquiries@ellishillmanarchitects.co.uk
01782 833118
Holly Lodge, 3 Silverdale Road, Worsington,
Newcastle-under-Lyme, Staffordshire, ST6 8BQ

Notes
This drawing is copyright
Scale of each block. Figures dimensions only to be used.




PROPOSED SITE PLAN

Scale 1:500@A3

Ordnance Survey, (c) Crown Copyright 2022. All rights reserved. Licence number 100022432



SCALE 1 : 500
SCALE 1 : 1

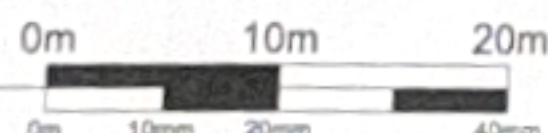


Revisions		
Client	PH Developments SOT Ltd	
Contract	Proposed New Dwelling at Land Off Cardwell Street, Stoke-on-Trent ST1 6PN	
Drawing Title	Proposed Site Plan	
Date	Oct 2025	Contract Number
Scale	1:500@A3	6436
Dwg. no.	6436-003	

 **ellis
hillman**
architects

www.ellishillmanarchitects.co.uk
enquiries@ellishillmanarchitects.co.uk
01782 655118
Holly Lodge, 3 Silverdale Road, Worleston,
Newcastle-under-Lyme, Staffordshire, ST5 8BQ

Notes:
This drawing is copyright.
Plans or part of them. Figures dimensions only to be used.

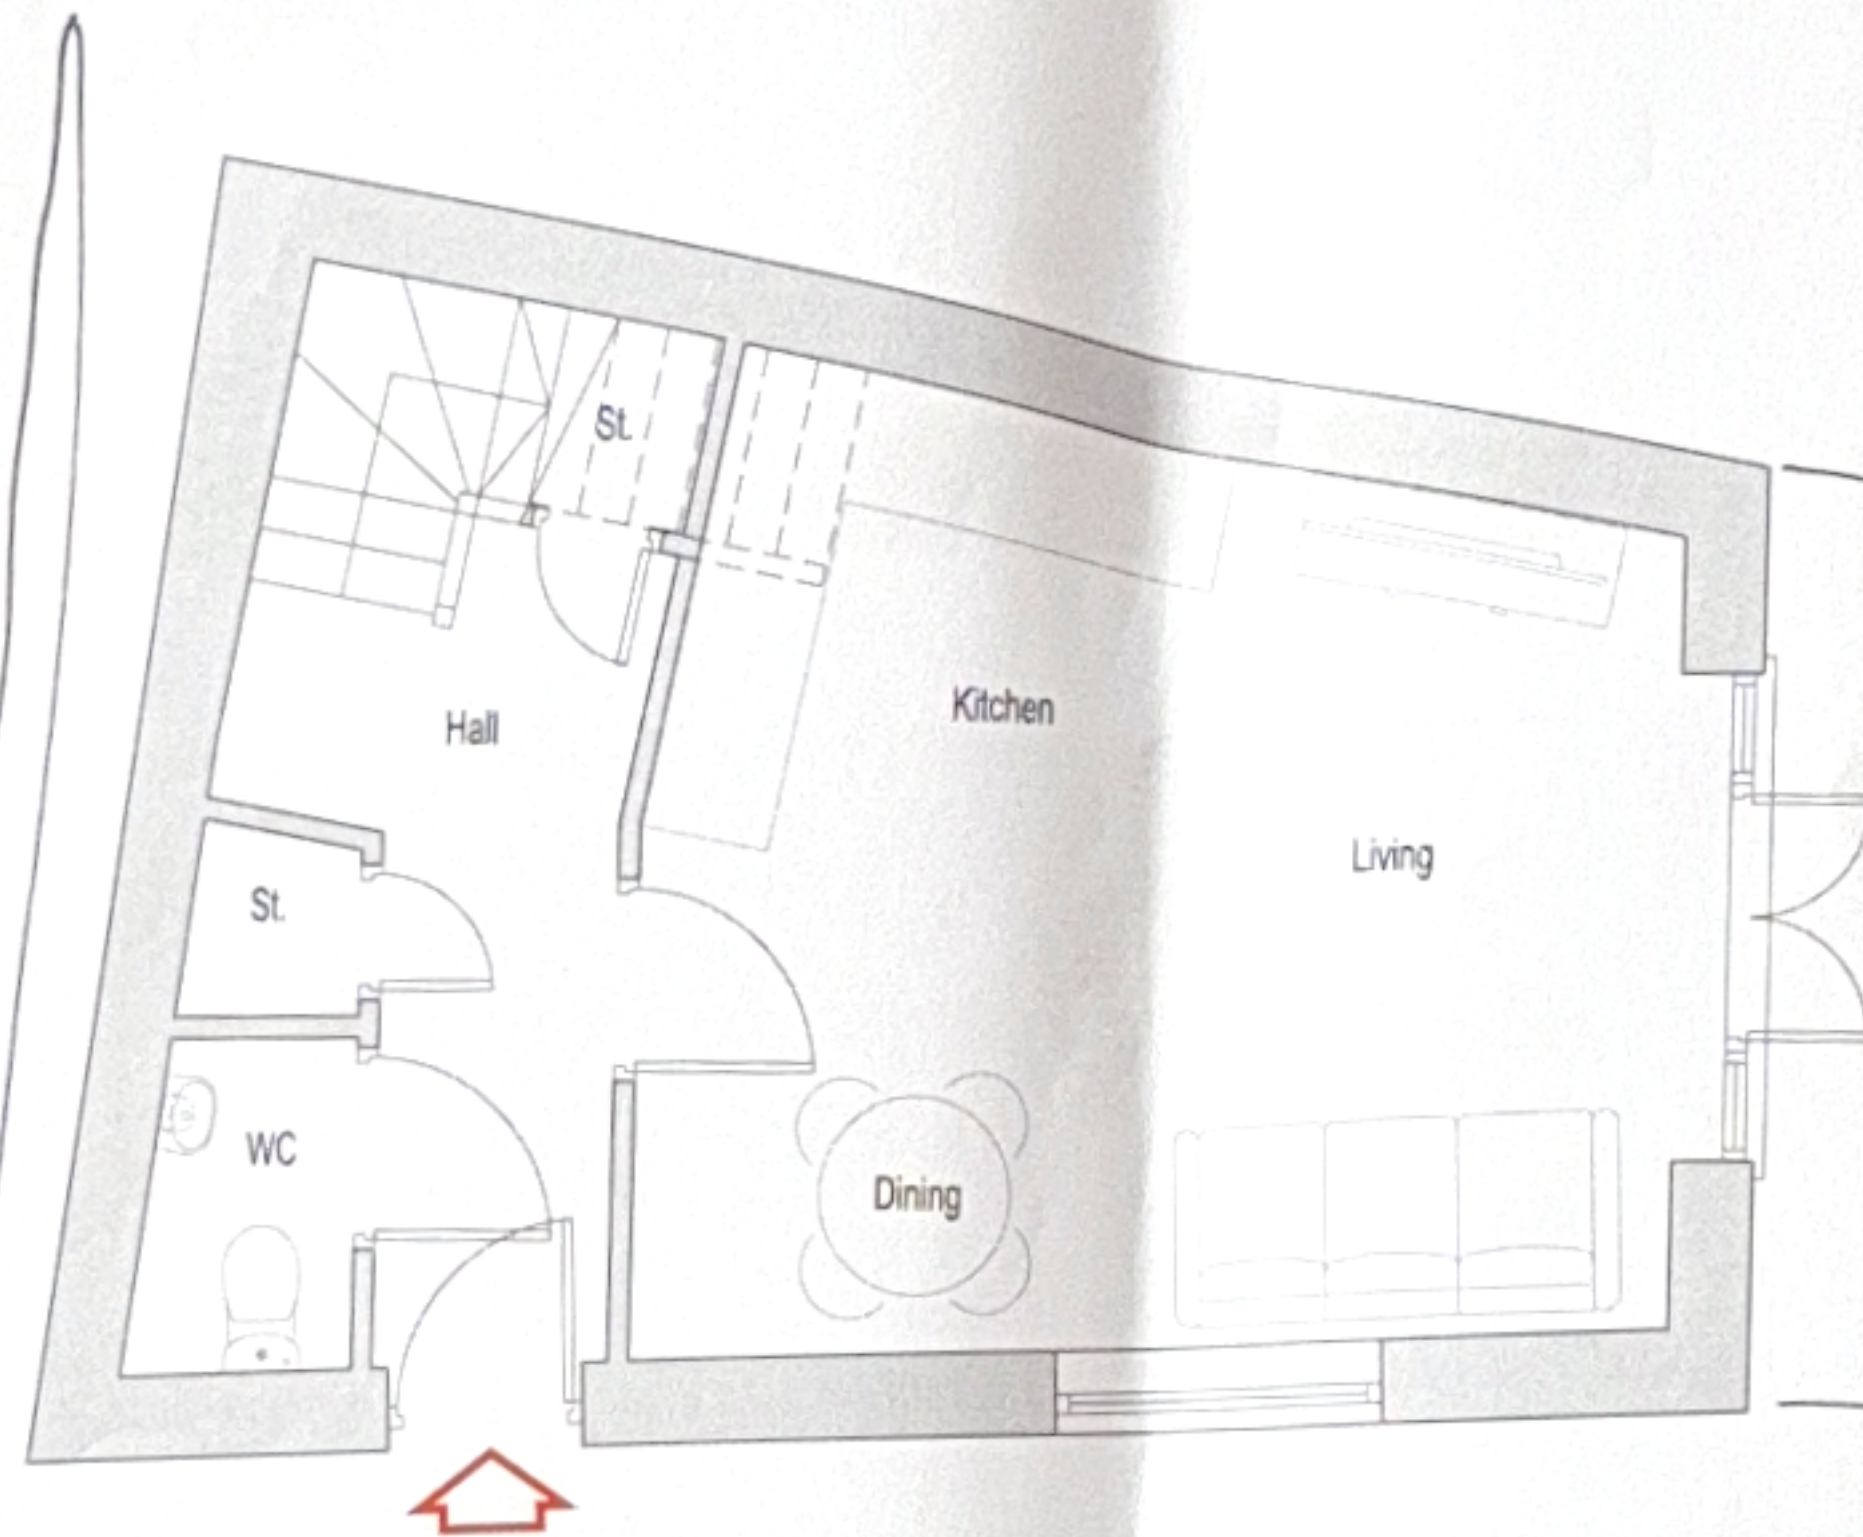

Cardwell

PROPOSED GROUND FLOOR PLAN

Scale 1:50@A3

PERCIVAL

Revisions		
Client	PH Developments SOT Ltd	
Contract	Proposed New Dwelling at Land Off Cardwell Street, Stoke-on-Trent ST1 6PN	
Drawing Title	Proposed Ground Floor Plan	
Date	Oct 2025	Contract Number
Scale	1:50@A3	6436
Dwg. no.	6436-011	



SCALE 1 : 50
SCALE 1 : 1



**ellis
hillman**
architects

www.ellishillmanarchitects.co.uk
enquiries@ellishillmanarchitects.co.uk
01782 853118
Holly Lodge, 3 Silverdale Road, Woransdon,
Newcastle-under-Lyme, Staffordshire, ST5 8BQ

Note:
This drawing is copyright.
Scale of this Plan. Figure dimensions only to be used.



PROPOSED FRONT ELEVATION

Scale 1:100@A3



PROPOSED REAR ELEVATION

Scale 1:100@A3


SCALE 1 : 100
SCALE 1 : 1

0m 2m 4m
0m 10mm 20mm 30mm 40mm



PROPOSED SIDE ELEVATION

Scale 1:100@A3

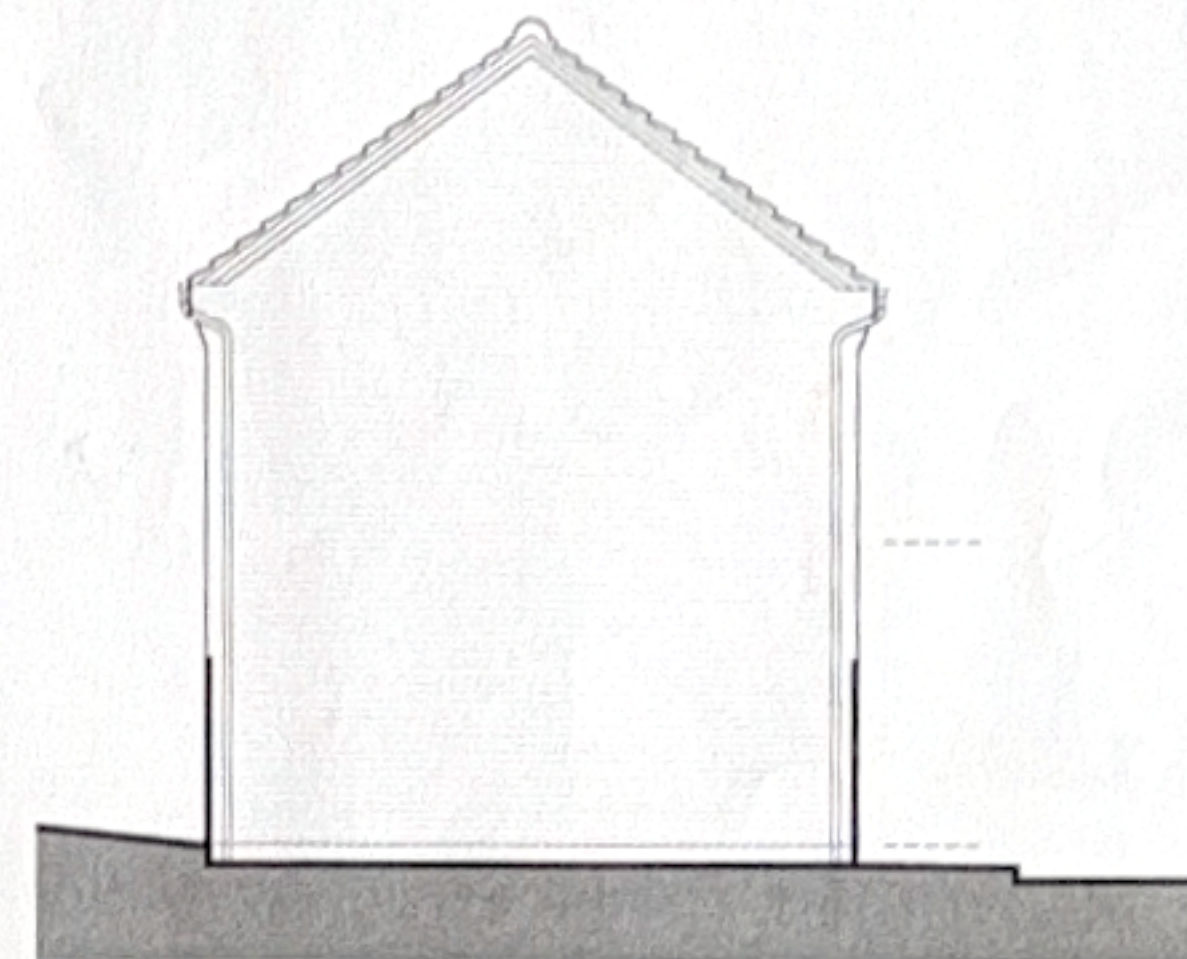

PROPOSED SIDE ELEVATION

Scale 1:100@A3

**ellis
hillman**
architects

www.ellishillmanarchitects.co.uk
enquiries@ellishillmanarchitects.co.uk
01782 833116
Holly Lodge, 3 Silverdale Road, Walserton,
Rugeley-under-Lyme, Staffordshire, ST5 8BQ

Client PH Developments SOT Ltd

Contract Proposed New Dwelling at
Land Off Cardwell Street,
Stoke-On-Trent, ST1 6PN

Drawing Title Proposed Elevations

Date Oct 2025


Scale 1:100@A3

Dwg. no. 6436-010

Contract Number

6436

Notes:
This drawing is copyright.
It shall not be used without the written permission of the author.

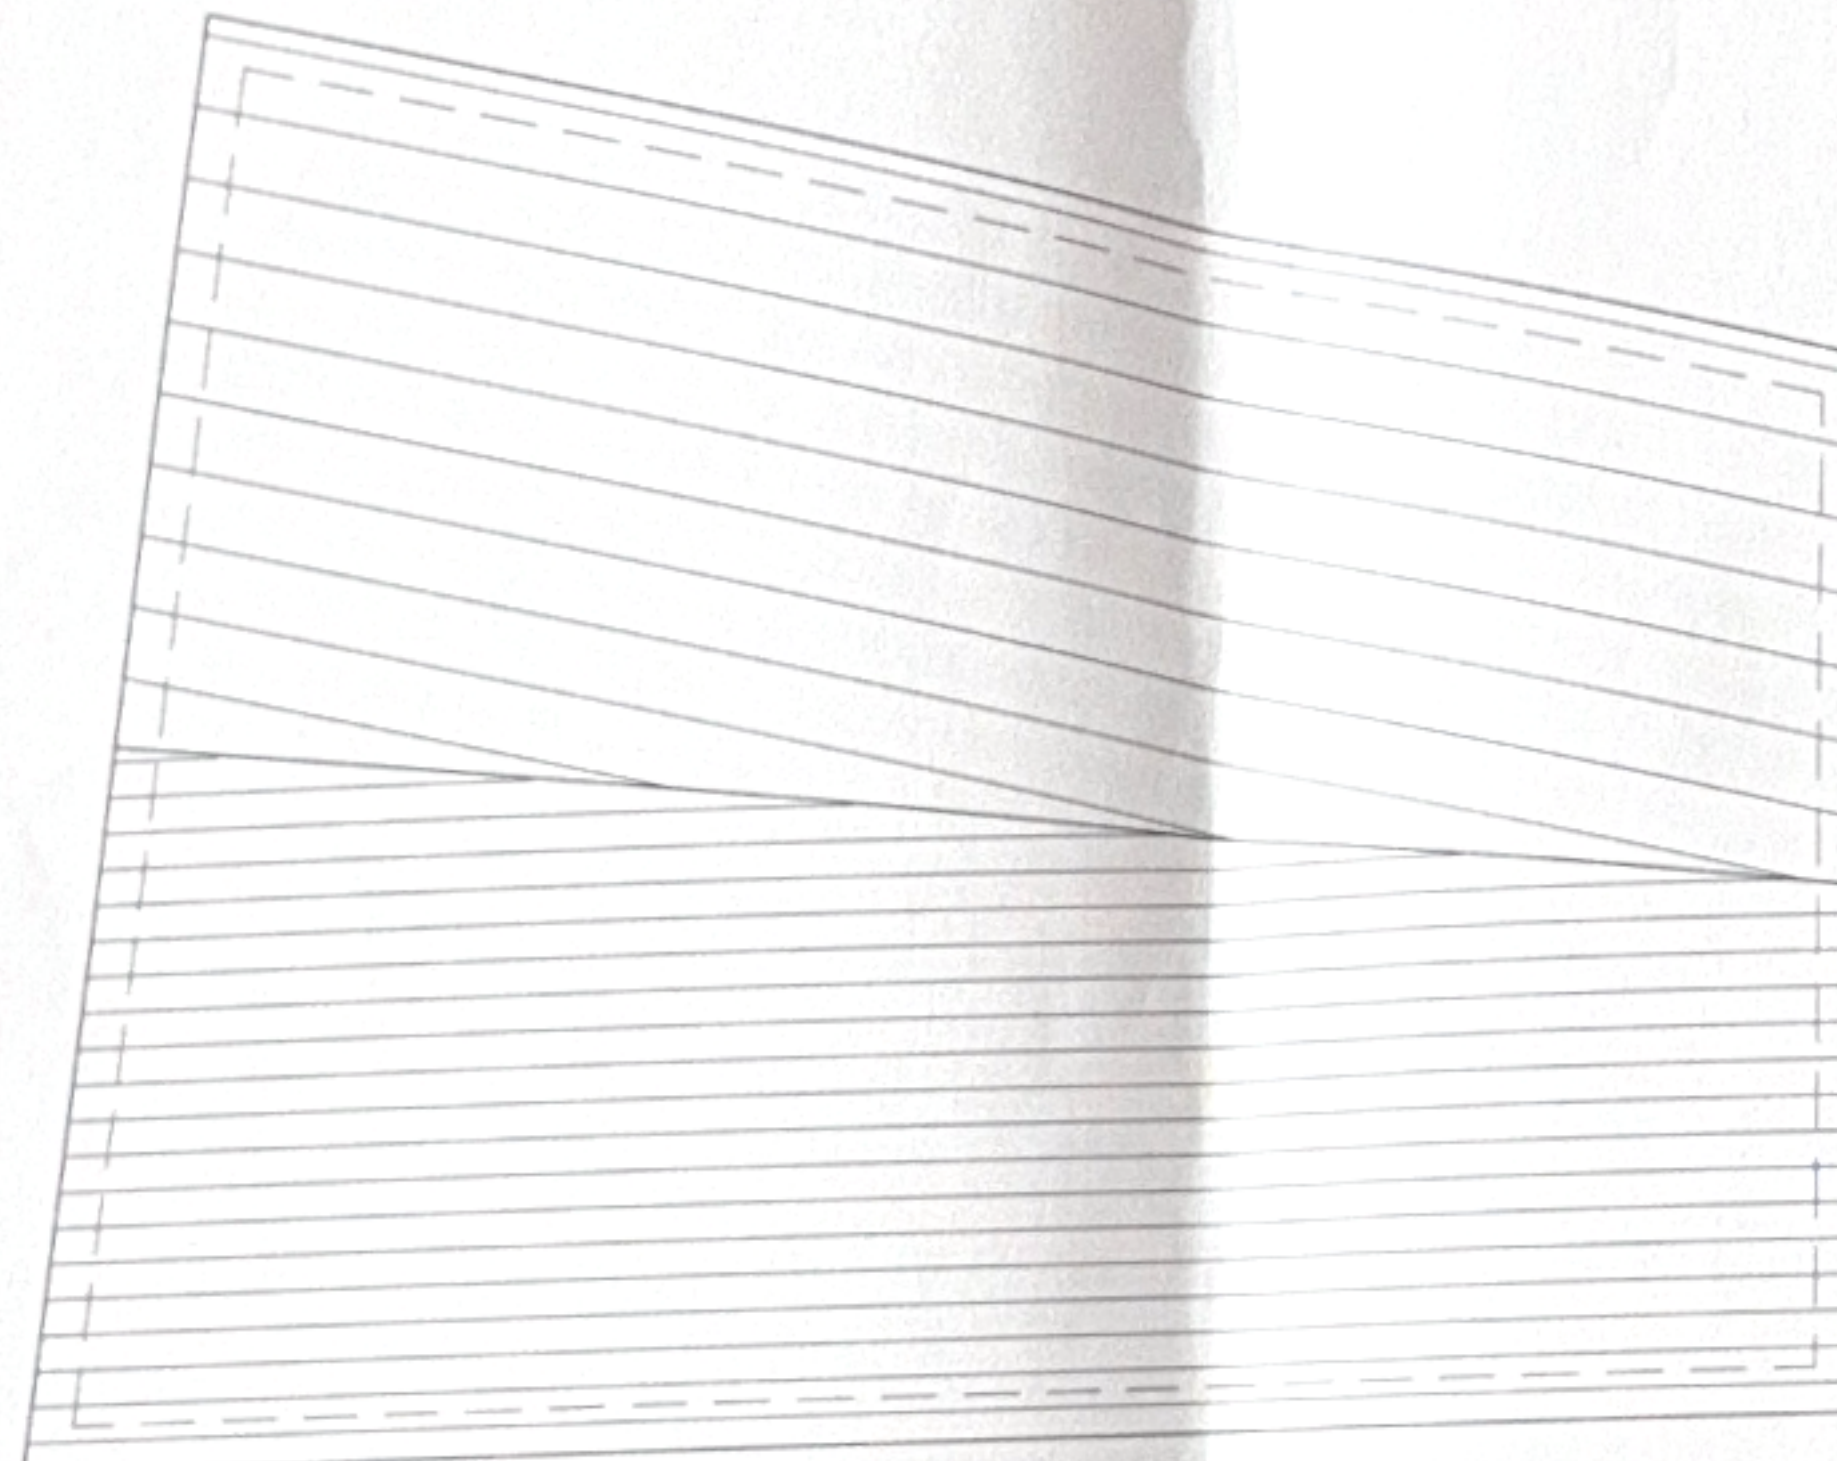


PROPOSED ROOF PLAN

Scale 1:50@A3




SCALE 1 : 50
SCALE 1 : 1

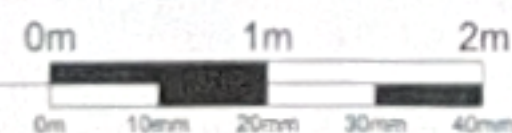

Revisions

Client	PH Developments SOT Ltd	
Contract	Proposed New Dwelling at Land Off Cardwell Street, Stoke-on-Trent ST1 6PN	
Drawing Title	Proposed Roof Plan	
Date	Oct 2025	Contract Number
Scale	1:50@A3	6436
Dwg. no.	6436-013	

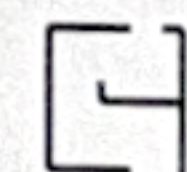 **ellis
hillman**
architects

www.ellis-hillman-architects.co.uk
enquiries@ellis-hillman-architects.co.uk
01782 833118
Holly Lodge, 3 Silverdale Road, Walsanton,
Newcastle-under-Lyme, Staffordshire, ST5 8BQ