


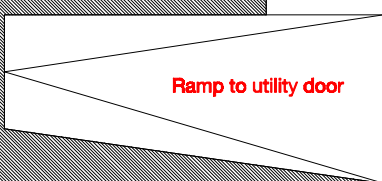

LOWER GROUND FLOOR PLAN
1:100@A3



General:
All drawings are copyright
Do not scale for construction purposes
Report any discrepancies or error to the Architect prior to work commencing
All dimensions to be checked on site

- Notes:**
-  This yellow symbol denotes a hazard from a design / construction perspective
 -  This green symbol denotes compliance with the Building Regulations
 -  This red symbol denotes an item that must not be changed without agreement from the Principle Designer

Project:
50 Arthur Road

Drawing title:
Proposed Lower Ground Floor Plan

Date:
25/11/04

Job No:
L7487


Drawing No:
200-001

Scale:
1:100 @A3

Revision:
P01

LIGNUMDESIGNS Limited,
Wotter, Devon, PL7 6HP.
www.lignumdesigns.net
simon@lignumdesigns.net



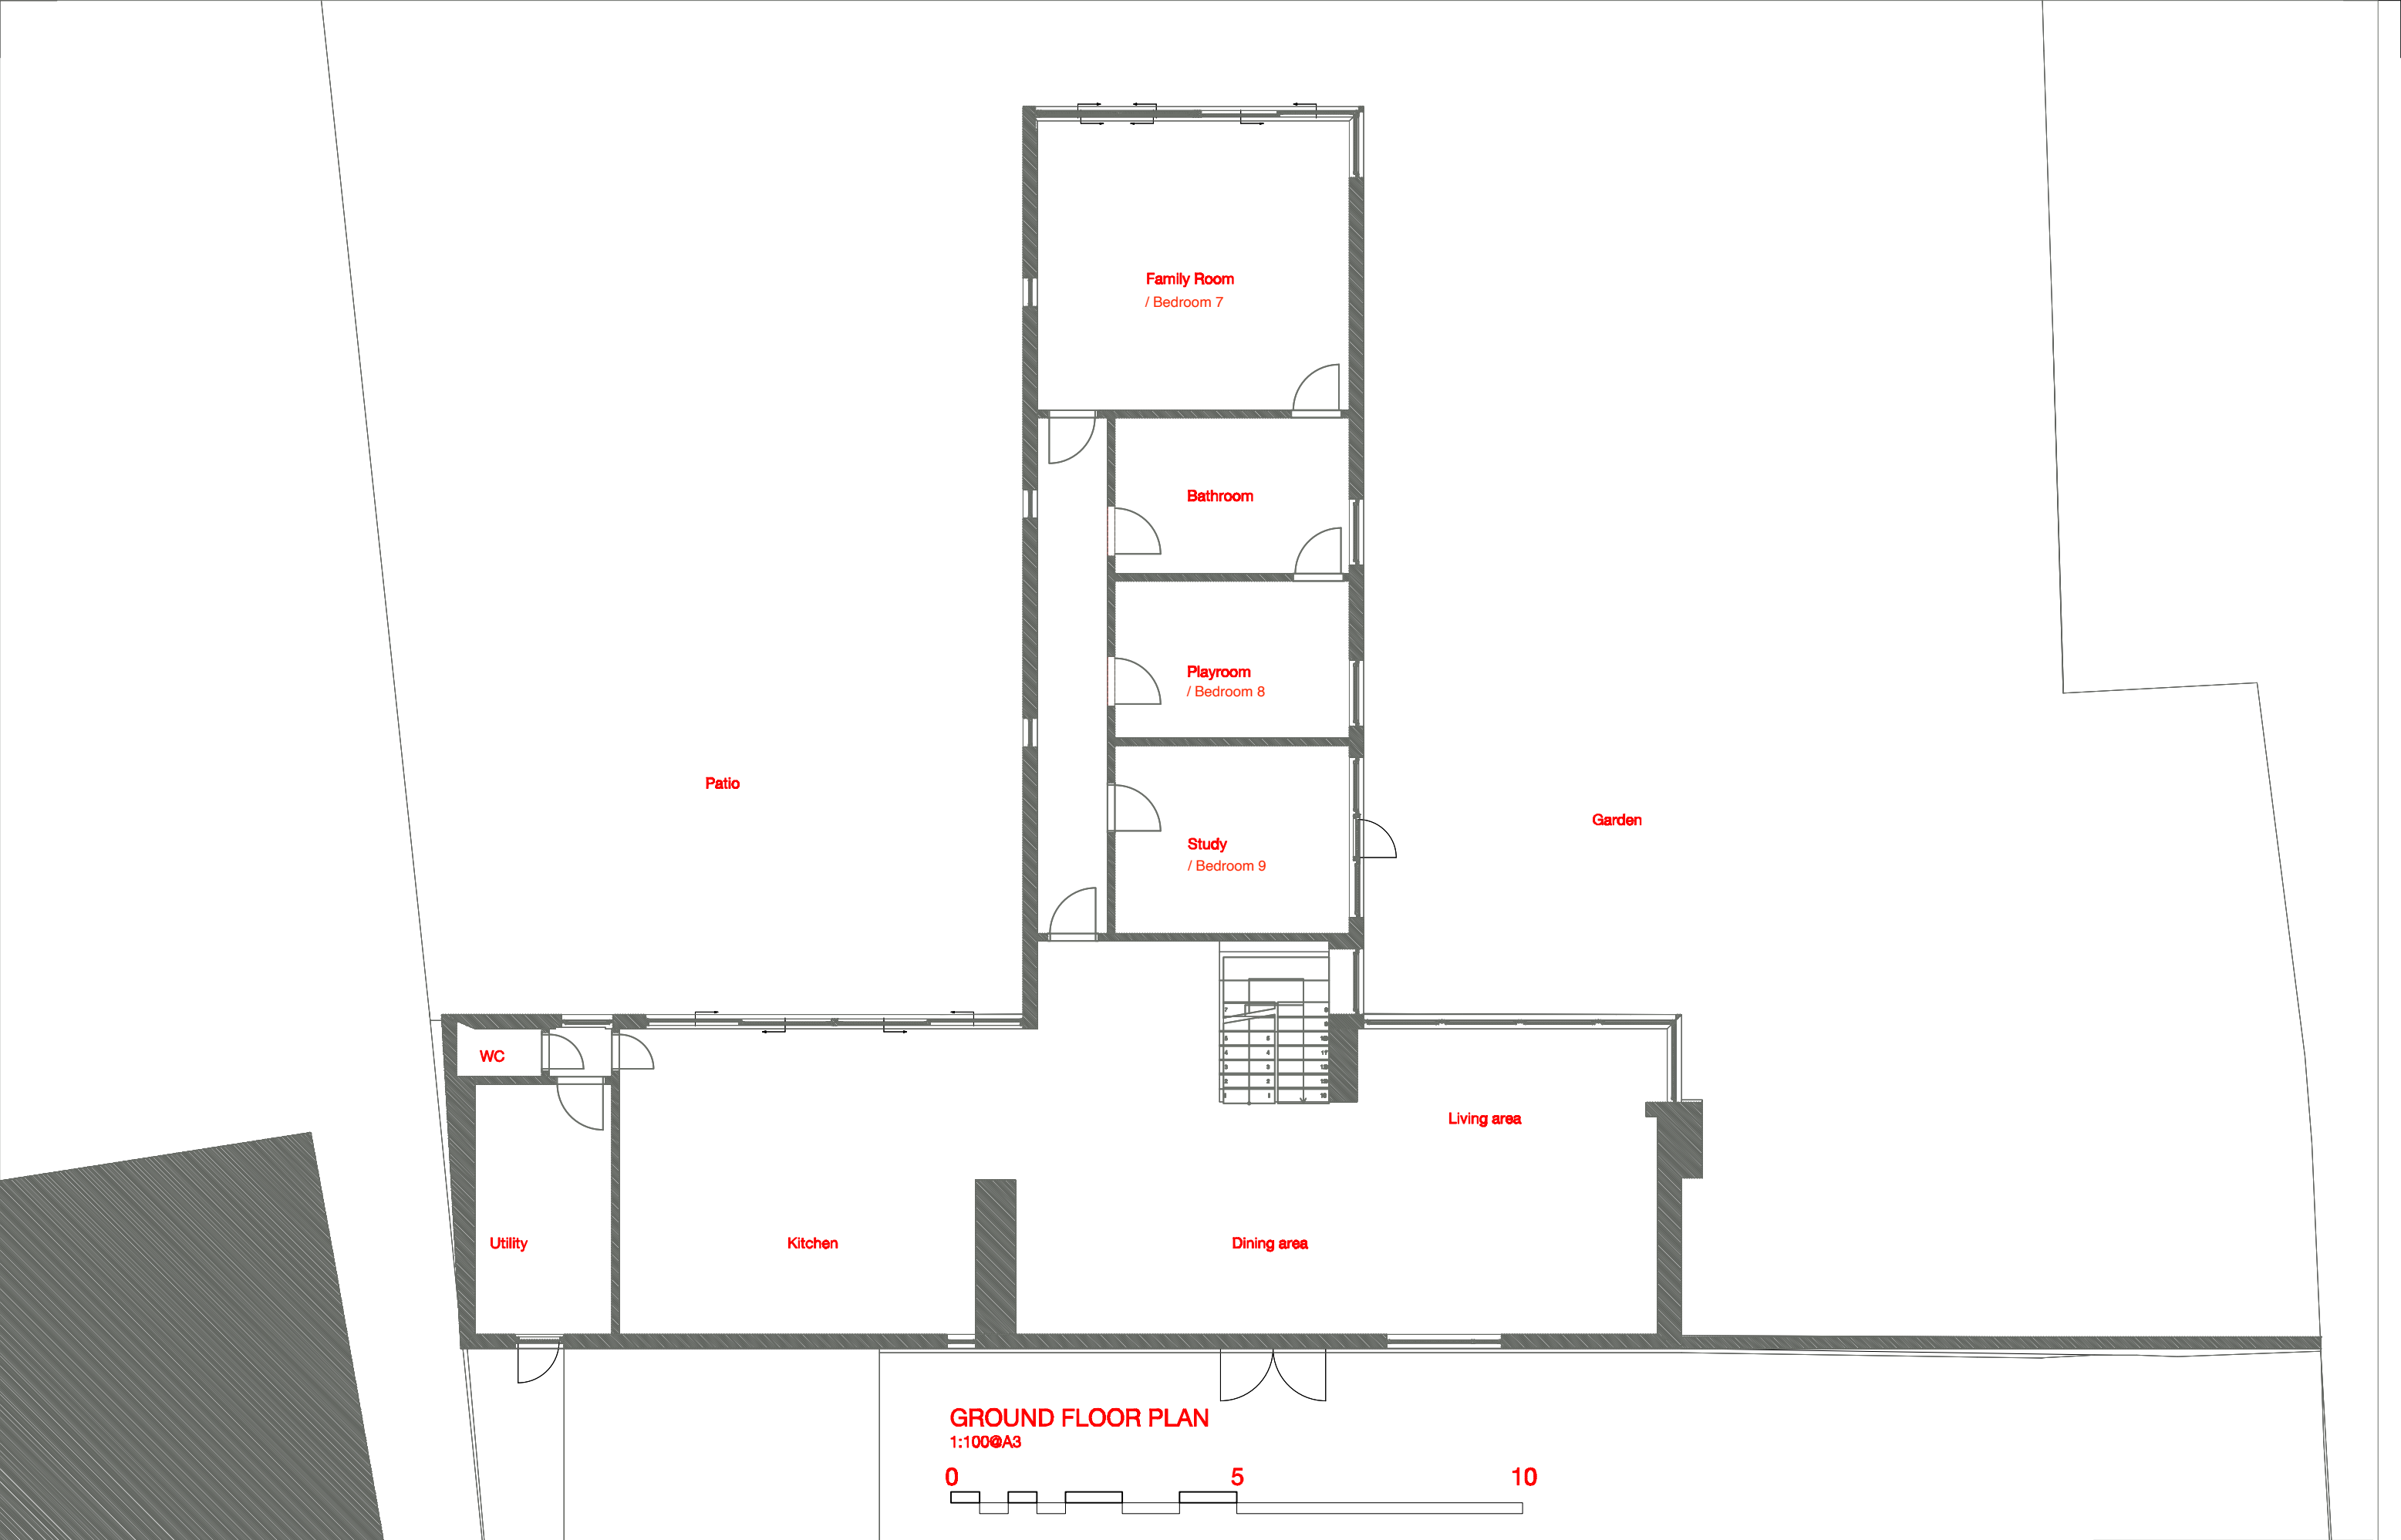

General:
All drawings are copyright
Do not scale for construction purposes
Report any discrepancies or error to the Architect prior to work commencing
All dimensions to be checked on site

- Notes:**
-  This yellow symbol denotes a hazard from a design / construction perspective
 -  This green symbol denotes compliance with the Building Regulations
 -  This red symbol denotes an item that must not be changed with out agreement from the Principle Designer

Project:
50 Arthur Road

Drawing title:
Proposed Ground Floor Plan

Date:
25/11/04

Job No:
L7487


Drawing No:
200-002

Scale:
1:100 @A3

Revision:
P01

LIGNUMDESIGNS Limited,
Wotter, Devon, PL7 6HP.
www.lignumdesigns.net
simon@lignumdesigns.net

**LIGNUM
DESIGNS**

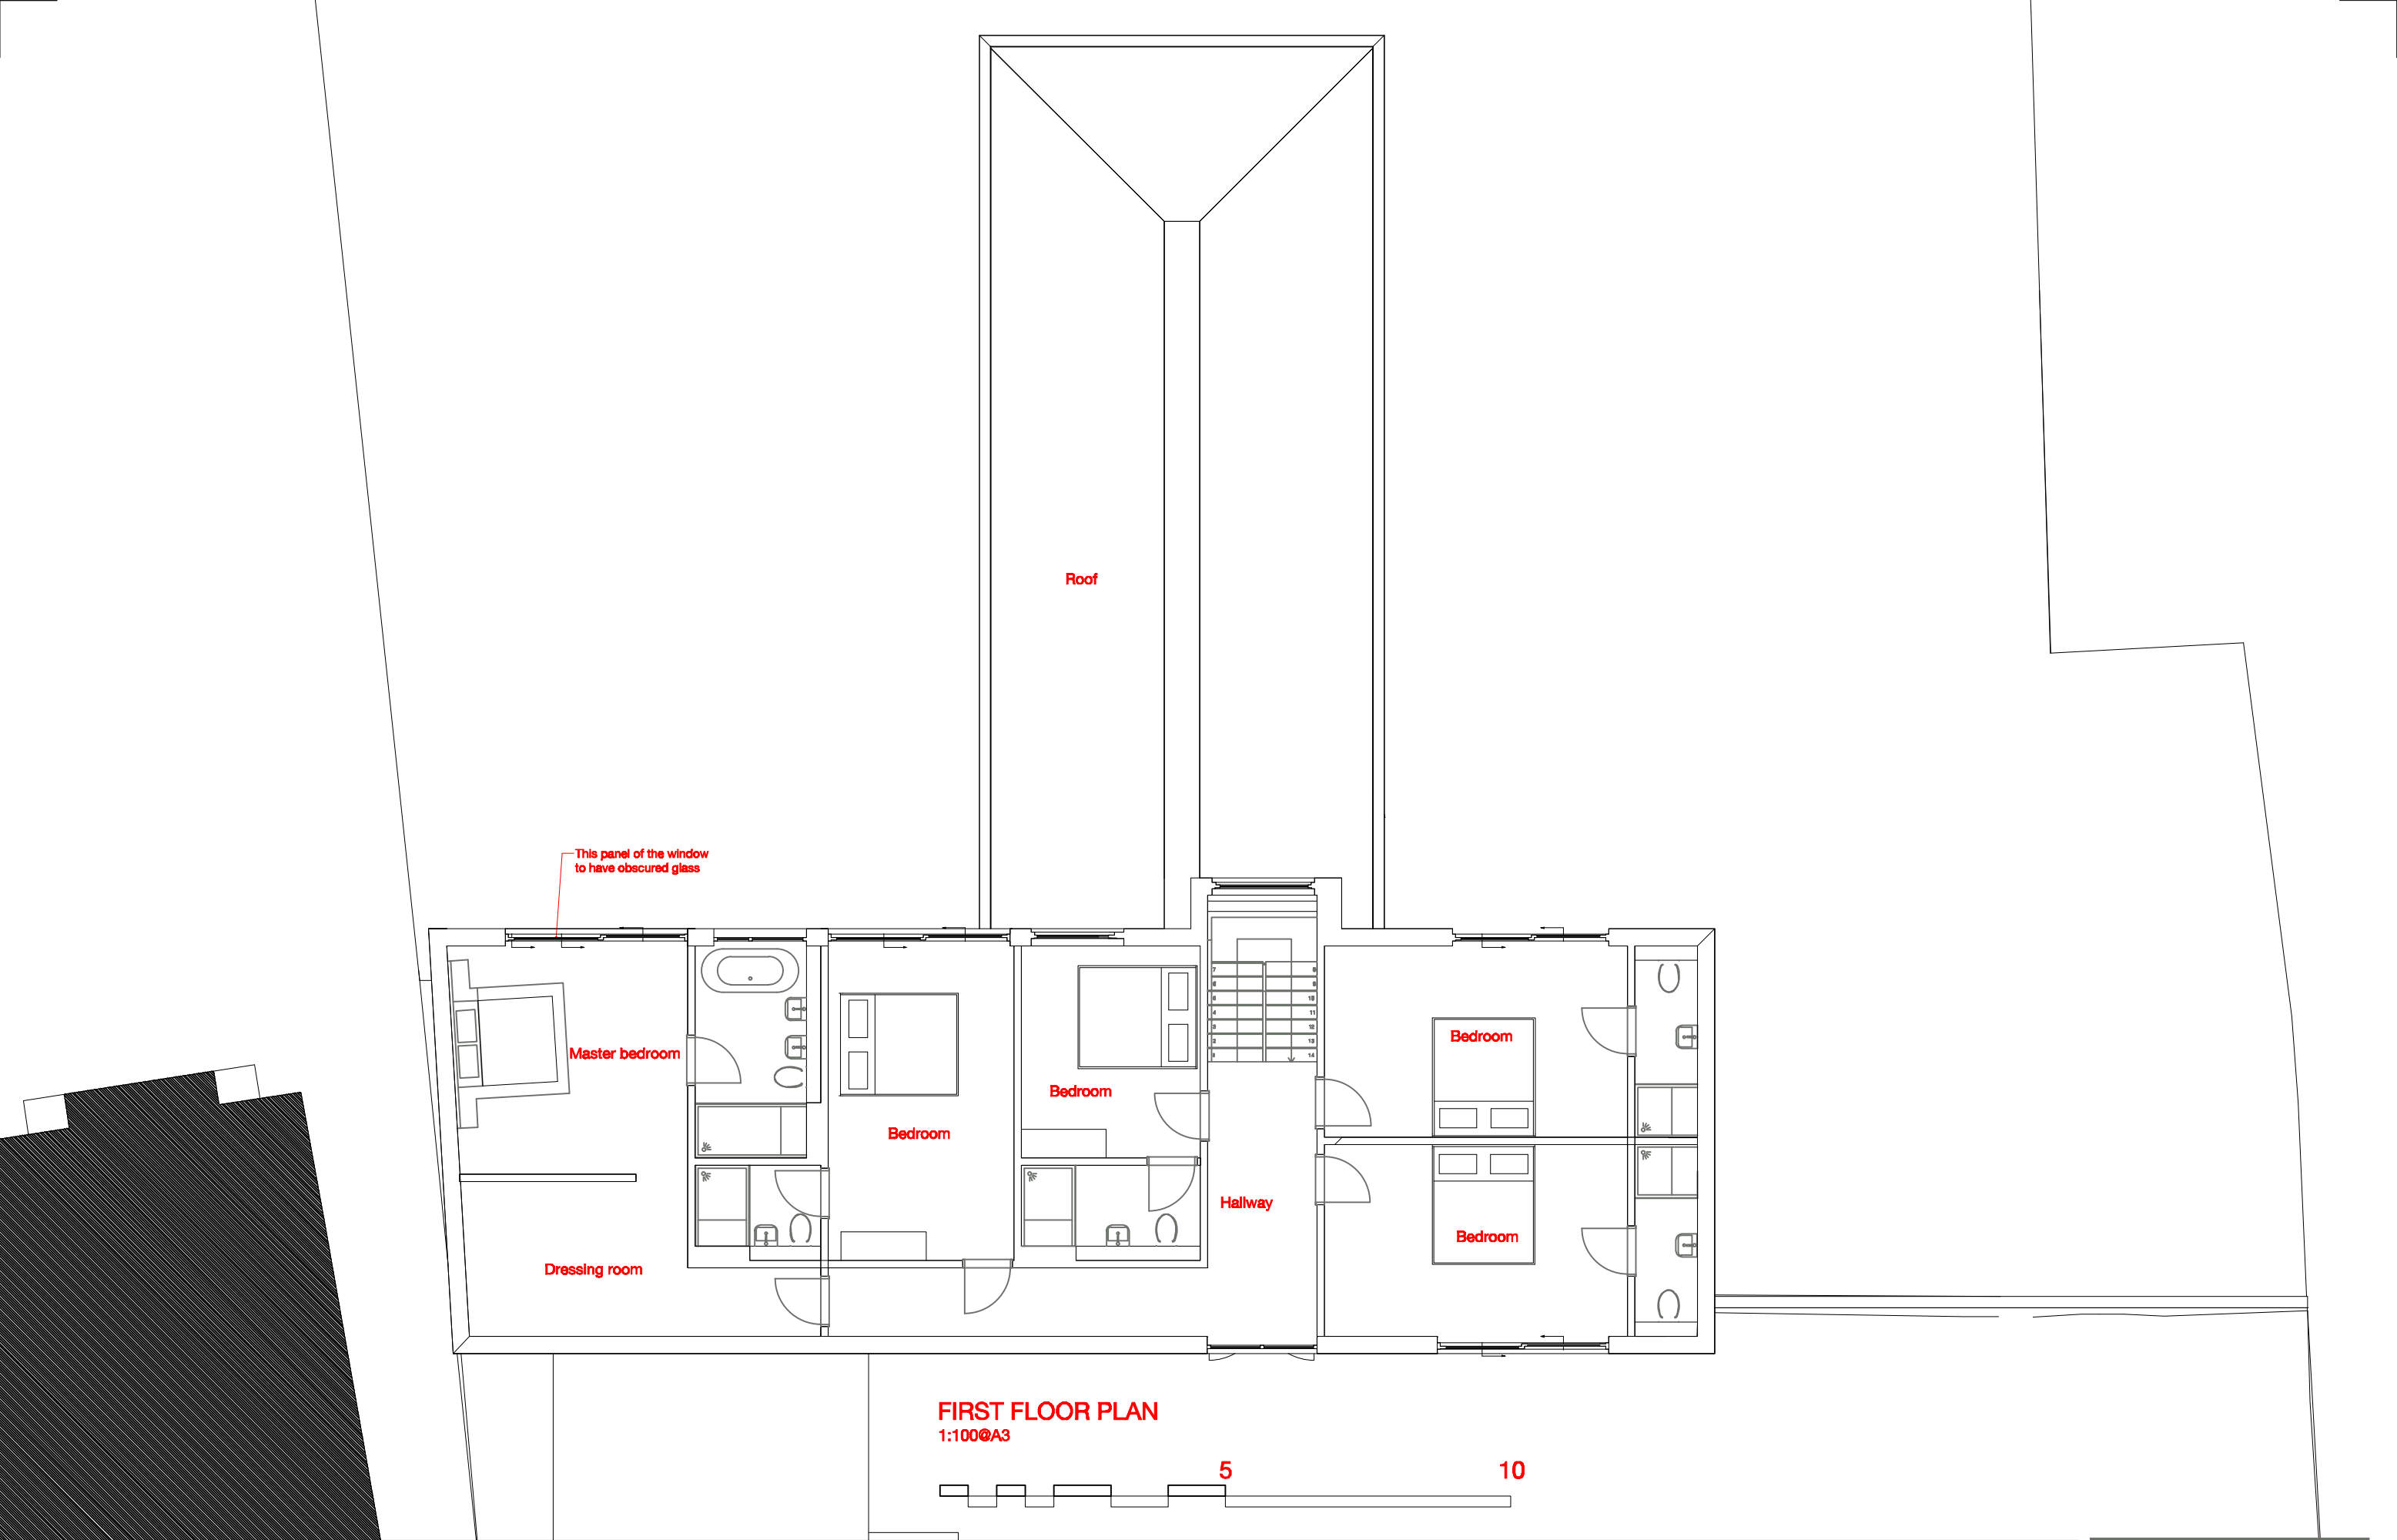

General: All drawings are copyright Do not scale for construction purposes Report any discrepancies or error to the Architect prior to work commencing All dimensions to be checked on site	Notes:  This yellow symbol donates a hazard from a design / construction perspective  This green symbol donates compliance with the Building Regulations  This red symbol donates an item that must not be changed with out agreement from the Principle Designer	Project: 50 Arthur Road Drawing title: Proposed First Floor Plan	Date: 25/11/04 Job No: L7487	Drawing No: 200-002 Scale: 1:100 @A3	Revision: P03 LIGNUMDESIGNS Limited, Wotter, Devon, PL7 6HP. www.lignumdesigns.net simon@lignumdesigns.net	LIGNUM DESIGNS
--	---	---	---	---	--	-------------------------------