




ARCHITECTS




42 Heatley Lane, Nantwich

Project Number:6923Scheme Title:42 Heatley Lane, NantwichDrawing Reference:Drawing RegisterIssue Date:10.08.26

Sheet Number	Sheet Name	Current Revision	Current Revision Date	Current Revision Description	Drawn By	Checked By
EX01	Existing Location Plan	X	10.07.26	First Issue	TPAG	MOH
EX02	Existing Plans	X	10.07.26	First Issue	TPAG	MOH
EX03	Existing Elevations	X	10.07.26	First Issue	TPAG	MOH
SK01	Proposed Site Plan	C	04.08.26	Client Amendmets	TPAG	MOH
SK02	Proposed Plans	C	04.08.26	Client Amendmets	TPAG	MOH
SK03	Proposed Elevations	C	04.08.26	Client Amendmets	TPAG	MOH
SK04	Proposed Visual	D	10.08.26	Visuals	TPAG	MOH
SK05	Proposed Visual	D	10.08.26	Visuals	TPAG	MOH
SK06	Proposed Visual	D	10.08.26	Visuals	TPAG	MOH
SK07	Proposed Visual	D	10.08.26	Visuals	TPAG	MOH

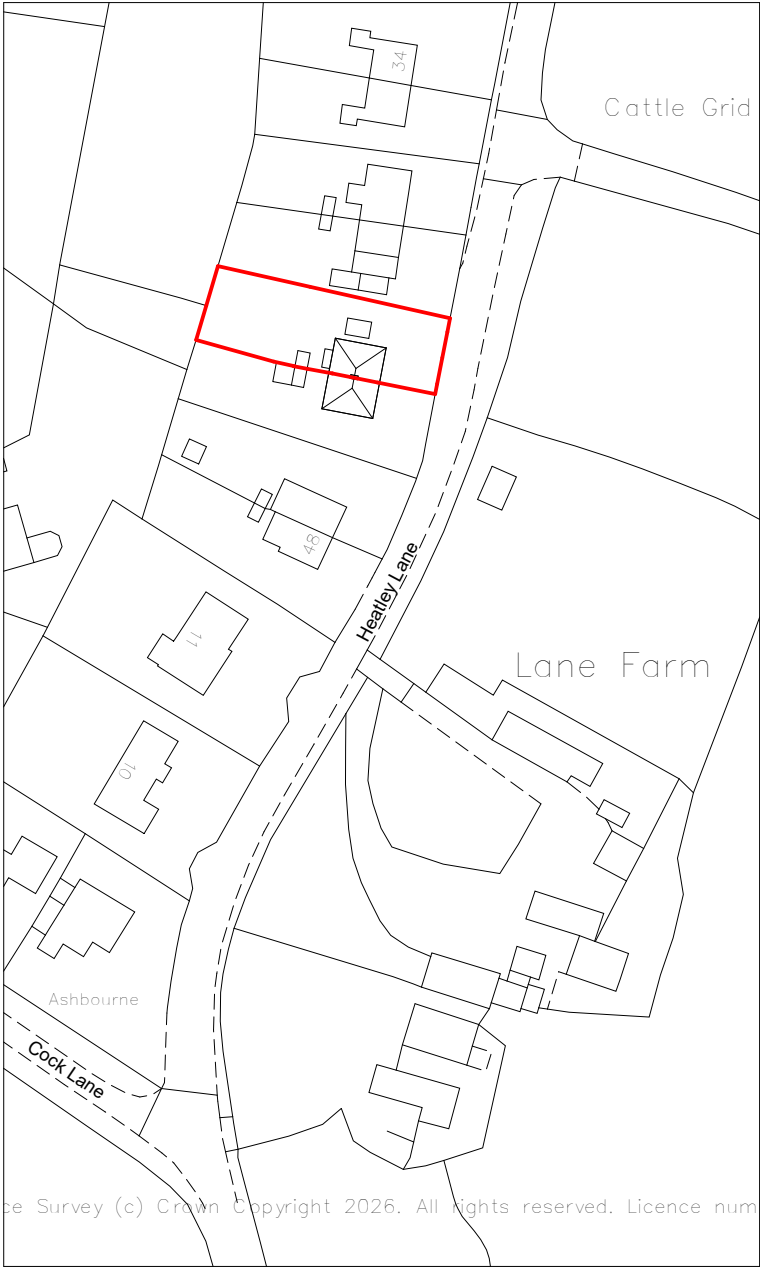

Existing - Location Plan
Scale: 1 : 1250

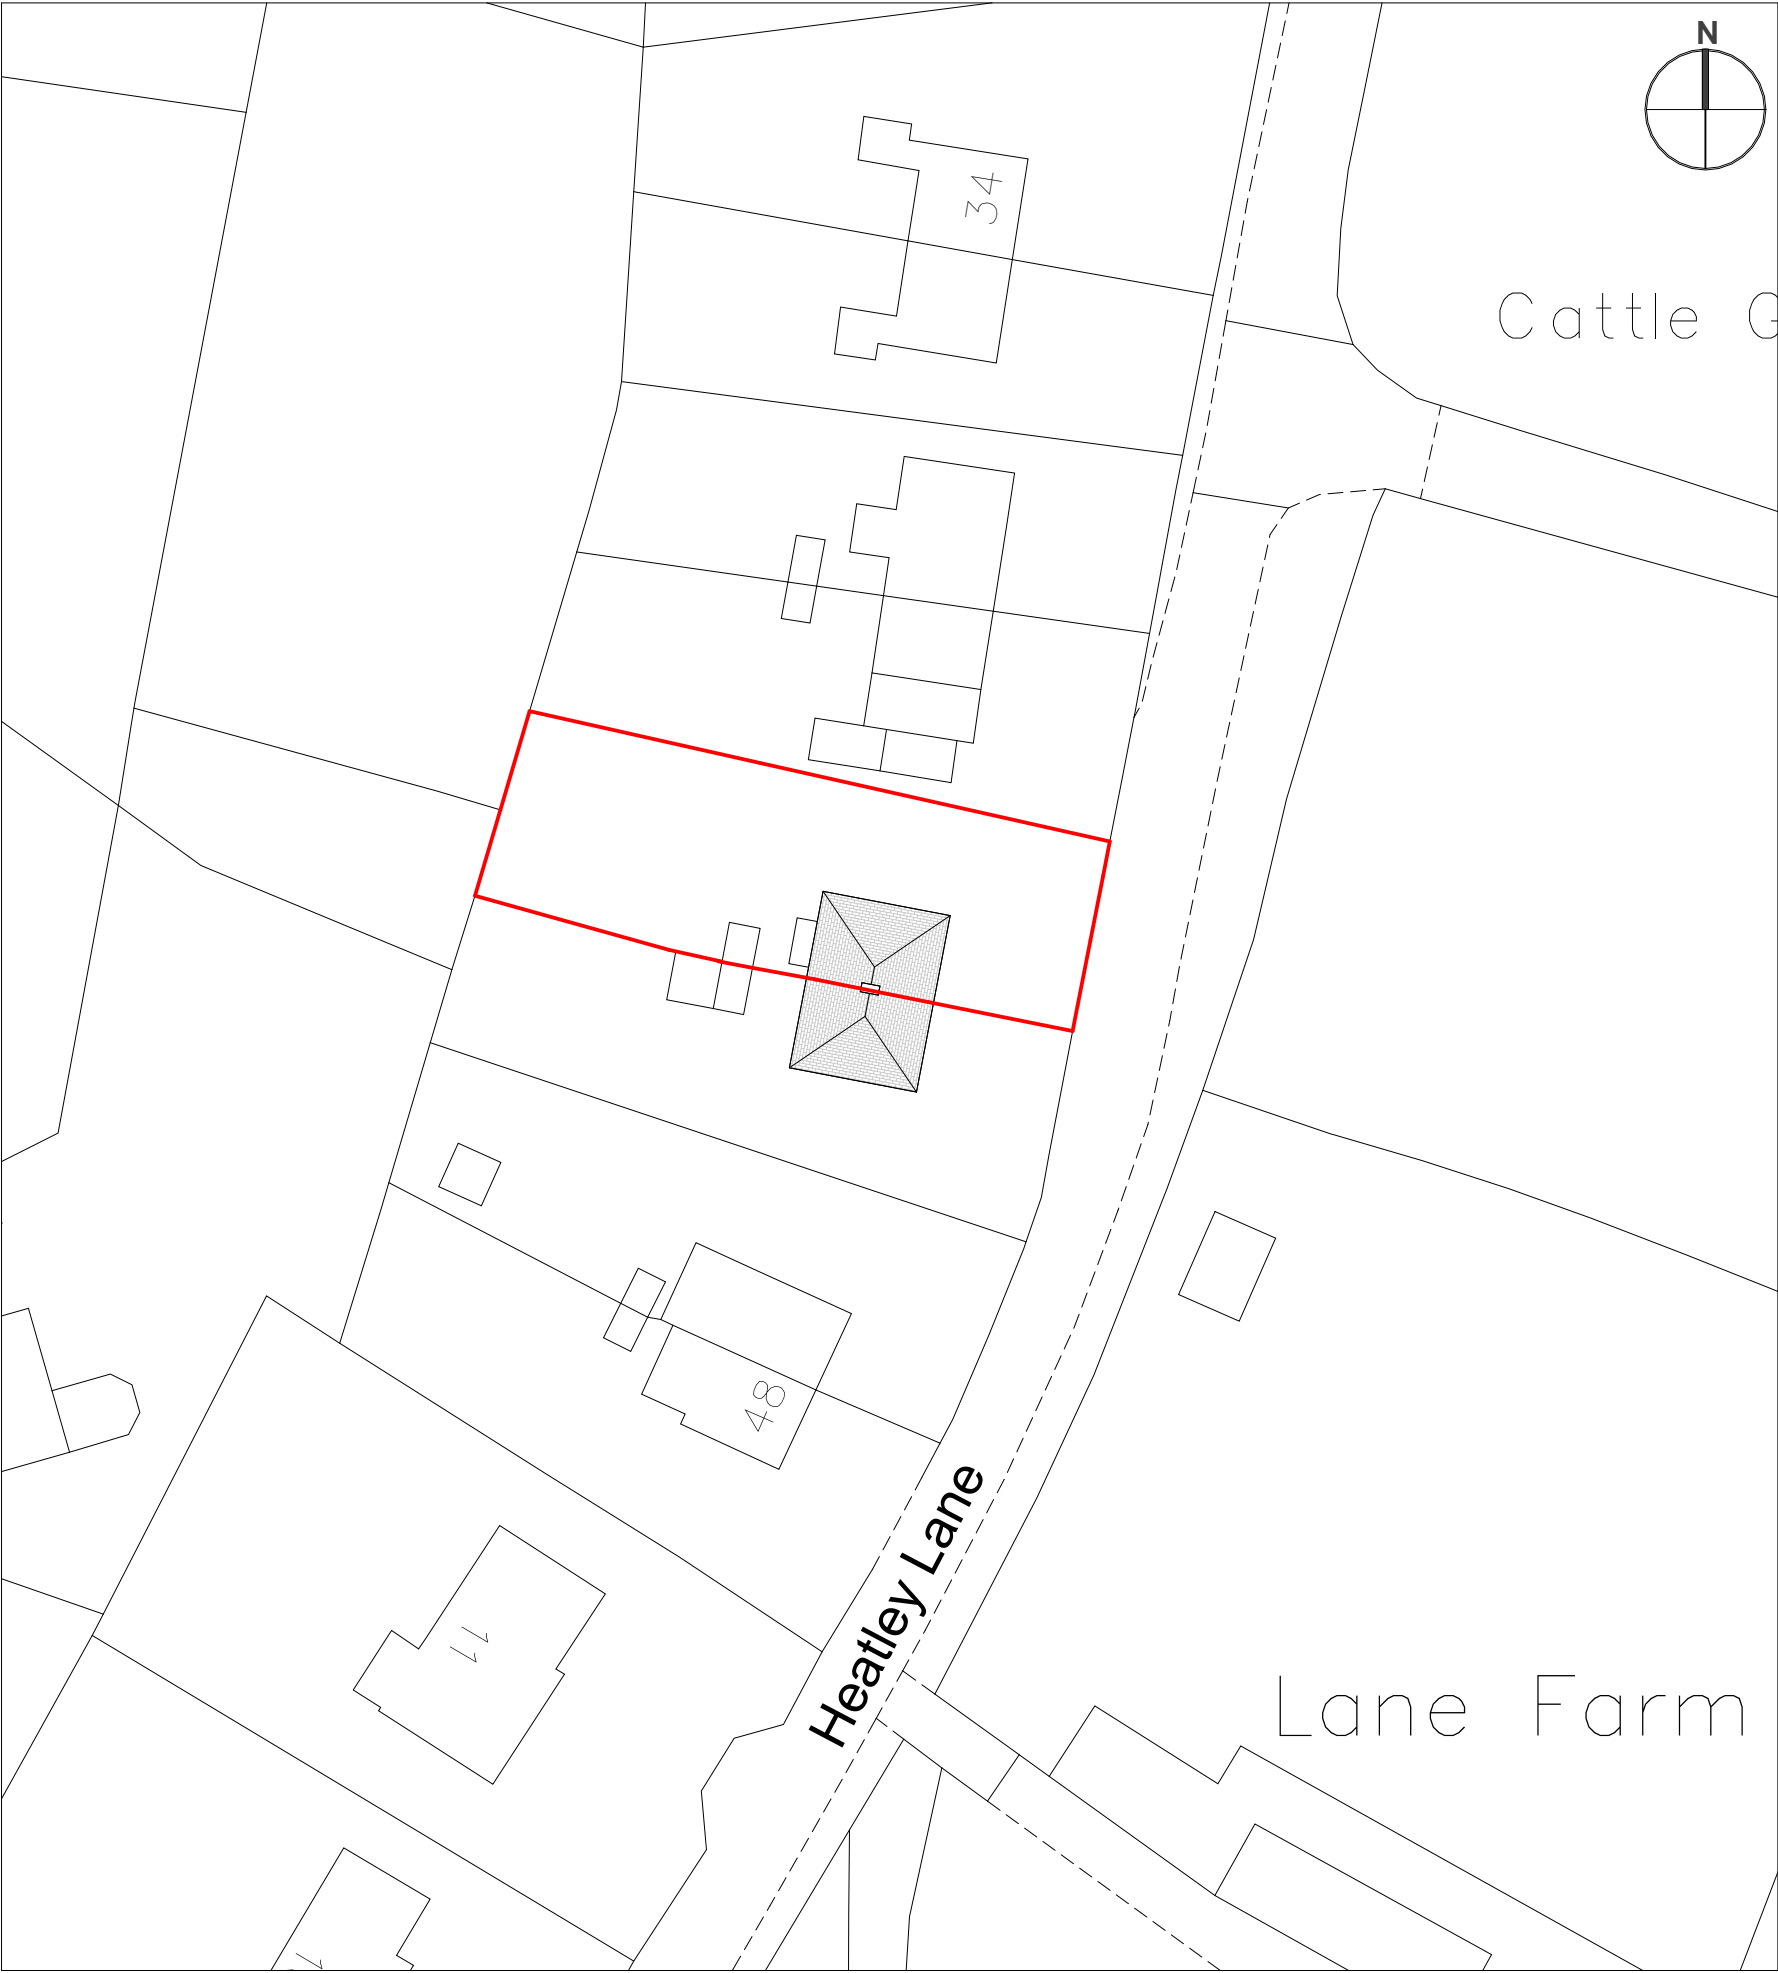

Existing - Site Plan
Scale: 1 : 500

- GENERAL NOTE:**
1. UNDER NO CIRCUMSTANCES SHOULD DIMENSIONS BE SCALED FROM THIS DRAWING 'IF IN DOUBT ASK'.
 2. THE DRAWINGS ARE TO BE READ IN CONJUNCTION WITH ALL OTHER RELEVANT DRAWINGS AND SPECIFICATION, ANY DISCREPANCIES, ERRORS OR OMISSIONS TO BE BROUGHT TO THE ATTENTION OF 'D2 Architects'.
 3. ALL DIMENSIONS ARE TO BE CHECKED PRIOR TO COMMENCEMENT.
 4. THIS DRAWING IS THE PROPERTY OF 'D2 Architects' AND MUST NOT BE COPIED OR REPRODUCED EITHER IN WHOLE OR IN PART WITHOUT WRITTEN PERMISSION.

Rev:	Description:	Date:
X	First Issue	10.07.26

SKETCH

Scheme Title:
**42 Heatley Lane,
Nantwich**
Drawing Reference:
Existing Location Plan


Scale @ A3: **As indicated**
Drawn by: **TPAG**
Checked by: **MOH**

Project Number:	Drawing Number:	Revision:
6923	EX01	X




Soughton House
2 Nicholas Street Mews
Chester
Cheshire
CH1 2NS

01244 820 984
admin@d2architects.co.uk
www.d2architects.co.uk

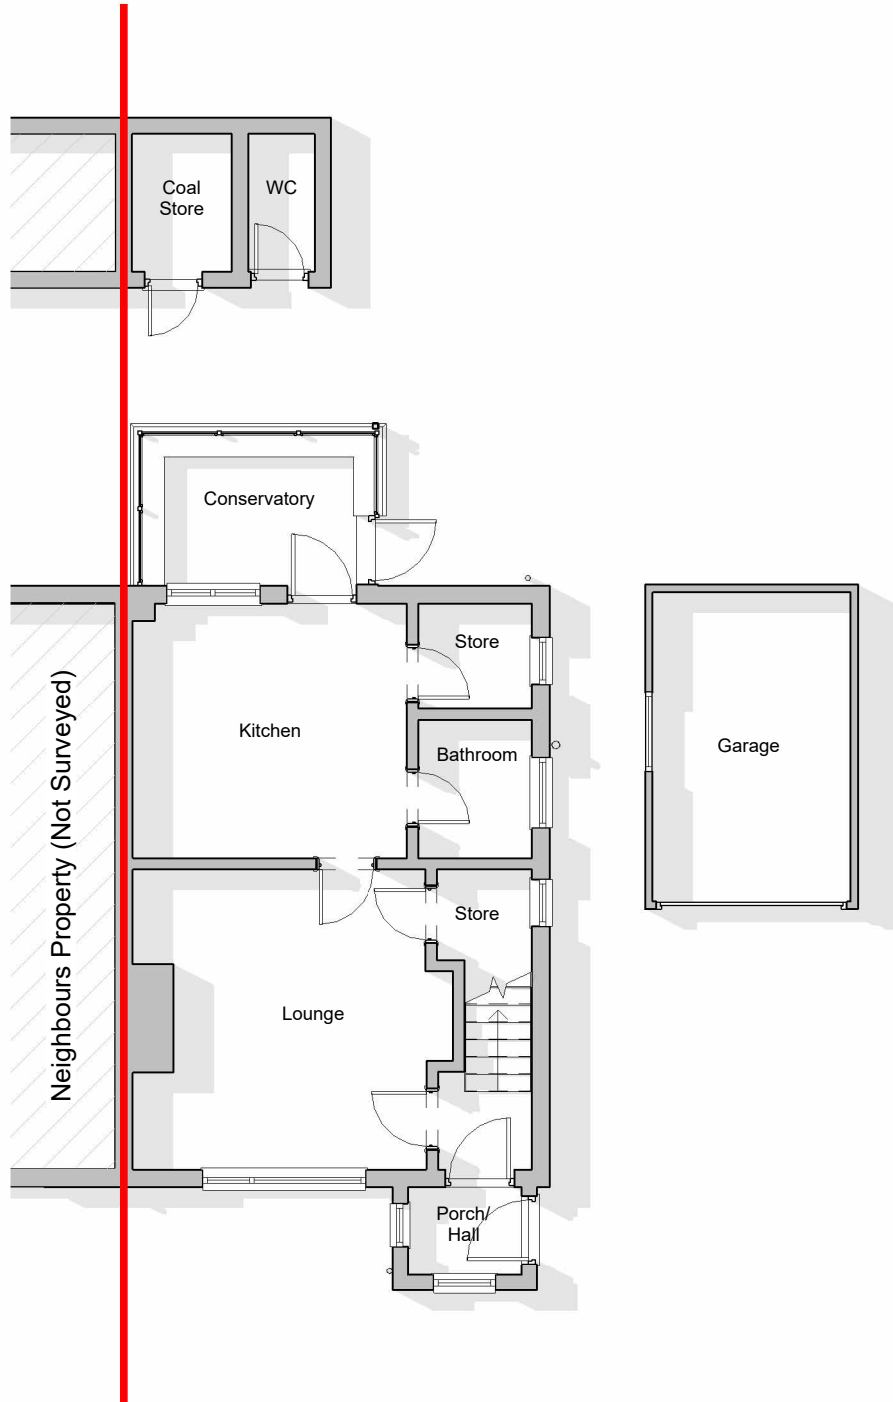

Existing - Ground Floor Plan
Scale: 1 : 100

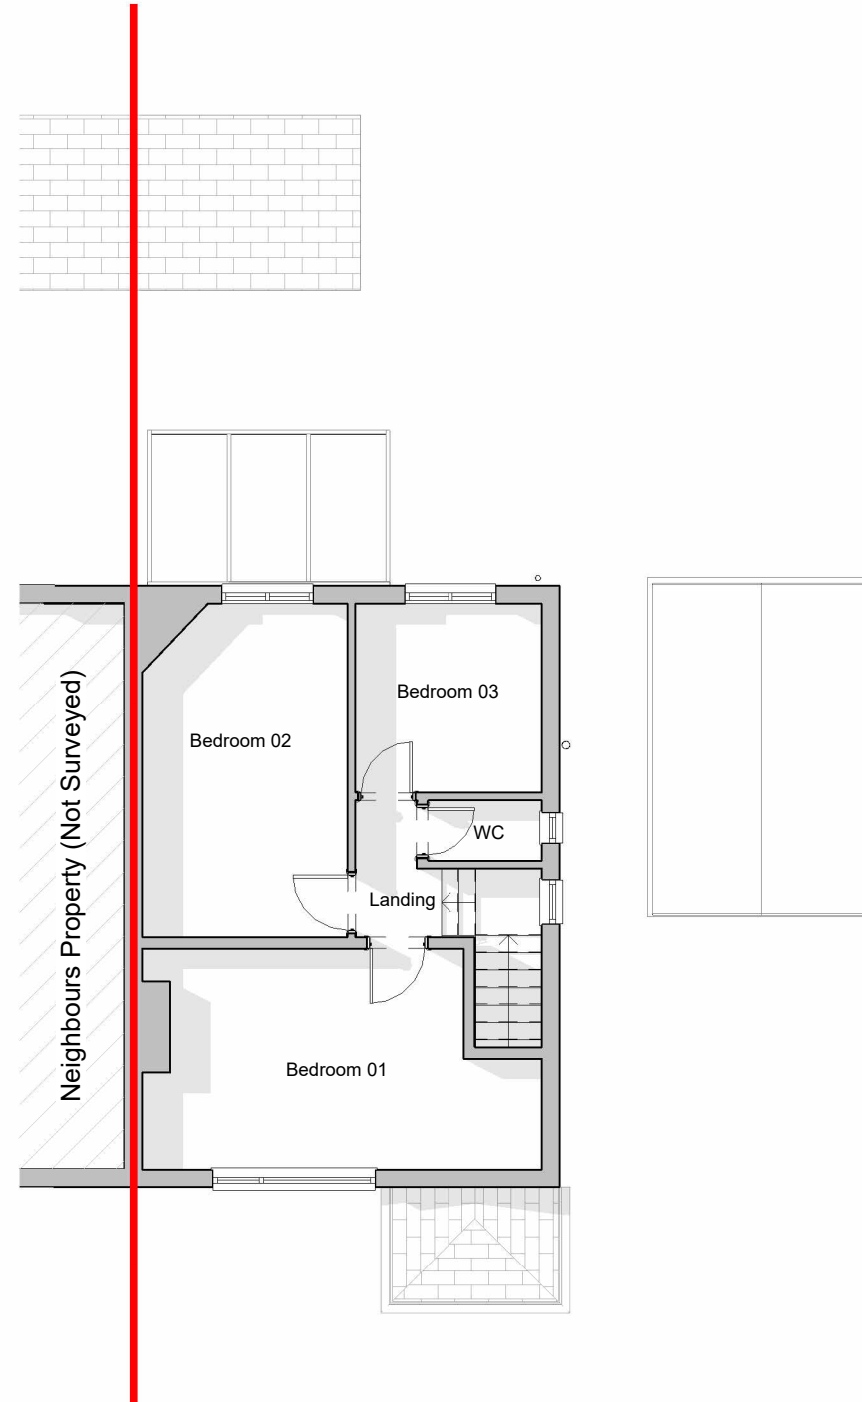

Existing - First Floor Plan
Scale: 1 : 100

- GENERAL NOTE:**
1. UNDER NO CIRCUMSTANCES SHOULD DIMENSIONS BE SCALED FROM THIS DRAWING 'IF IN DOUBT ASK'.
 2. THE DRAWINGS ARE TO BE READ IN CONJUNCTION WITH ALL OTHER RELEVANT DRAWINGS AND SPECIFICATION, ANY DISCREPANCIES, ERRORS OR OMISSIONS TO BE BROUGHT TO THE ATTENTION OF 'D2 Architects'.
 3. ALL DIMENSIONS ARE TO BE CHECKED PRIOR TO COMMENCEMENT.
 4. THIS DRAWING IS THE PROPERTY OF 'D2 Architects' AND MUST NOT BE COPIED OR REPRODUCED EITHER IN WHOLE OR IN PART WITHOUT WRITTEN PERMISSION.

Rev:	Description:	Date:
X	First Issue	10.07.26

SKETCH

Scheme Title:
**42 Heatley Lane,
Nantwich**
Drawing Reference:
Existing Plans

Scale @ A3: **1 : 100**
Drawn by: **TPAG**
Checked by: **MOH**

Project Number:	Drawing Number:	Revision:
6923	EX02	X



ARCHITECTS

Soughton House
2 Nicholas Street Mews
Chester
Cheshire
CH1 2NS

01244 820 984

admin@d2architects.co.uk
www.d2architects.co.uk



Existing - Front Elevation

Scale: 1 : 100



Existing - Side Elevation 01

Scale: 1 : 100



Existing - Rear Elevation

Scale: 1 : 100



Existing - Side Elevation 02

Scale: 1 : 100

- GENERAL NOTE:
1. UNDER NO CIRCUMSTANCES SHOULD DIMENSIONS BE SCALED FROM THIS DRAWING 'IF IN DOUBT ASK'.
 2. THE DRAWINGS ARE TO BE READ IN CONJUNCTION WITH ALL OTHER RELEVANT DRAWINGS AND SPECIFICATION, ANY DISCREPANCIES, ERRORS OR OMISSIONS TO BE BROUGHT TO THE ATTENTION OF 'D2 Architects'.
 3. ALL DIMENSIONS ARE TO BE CHECKED PRIOR TO COMMENCEMENT.
 4. THIS DRAWING IS THE PROPERTY OF 'D2 Architects' AND MUST NOT BE COPIED OR REPRODUCED EITHER IN WHOLE OR IN PART WITHOUT WRITTEN PERMISSION.

Rev:	Description:	Date:
X	First Issue	10.07.26

SKETCH

Scheme Title:
**42 Heatley Lane,
Nantwich**
Drawing Reference:
Existing Elevations

Scale @ A3: **1 : 100**
Drawn by: **TPAG**
Checked by: **MOH**

Project Number:	Drawing Number:	Revision:
6923	EX03	X




ARCHITECTS


Soughton House
2 Nicholas Street Mews
Chester
Cheshire
CH1 2NS

01244 820 984

admin@d2architects.co.uk
www.d2architects.co.uk

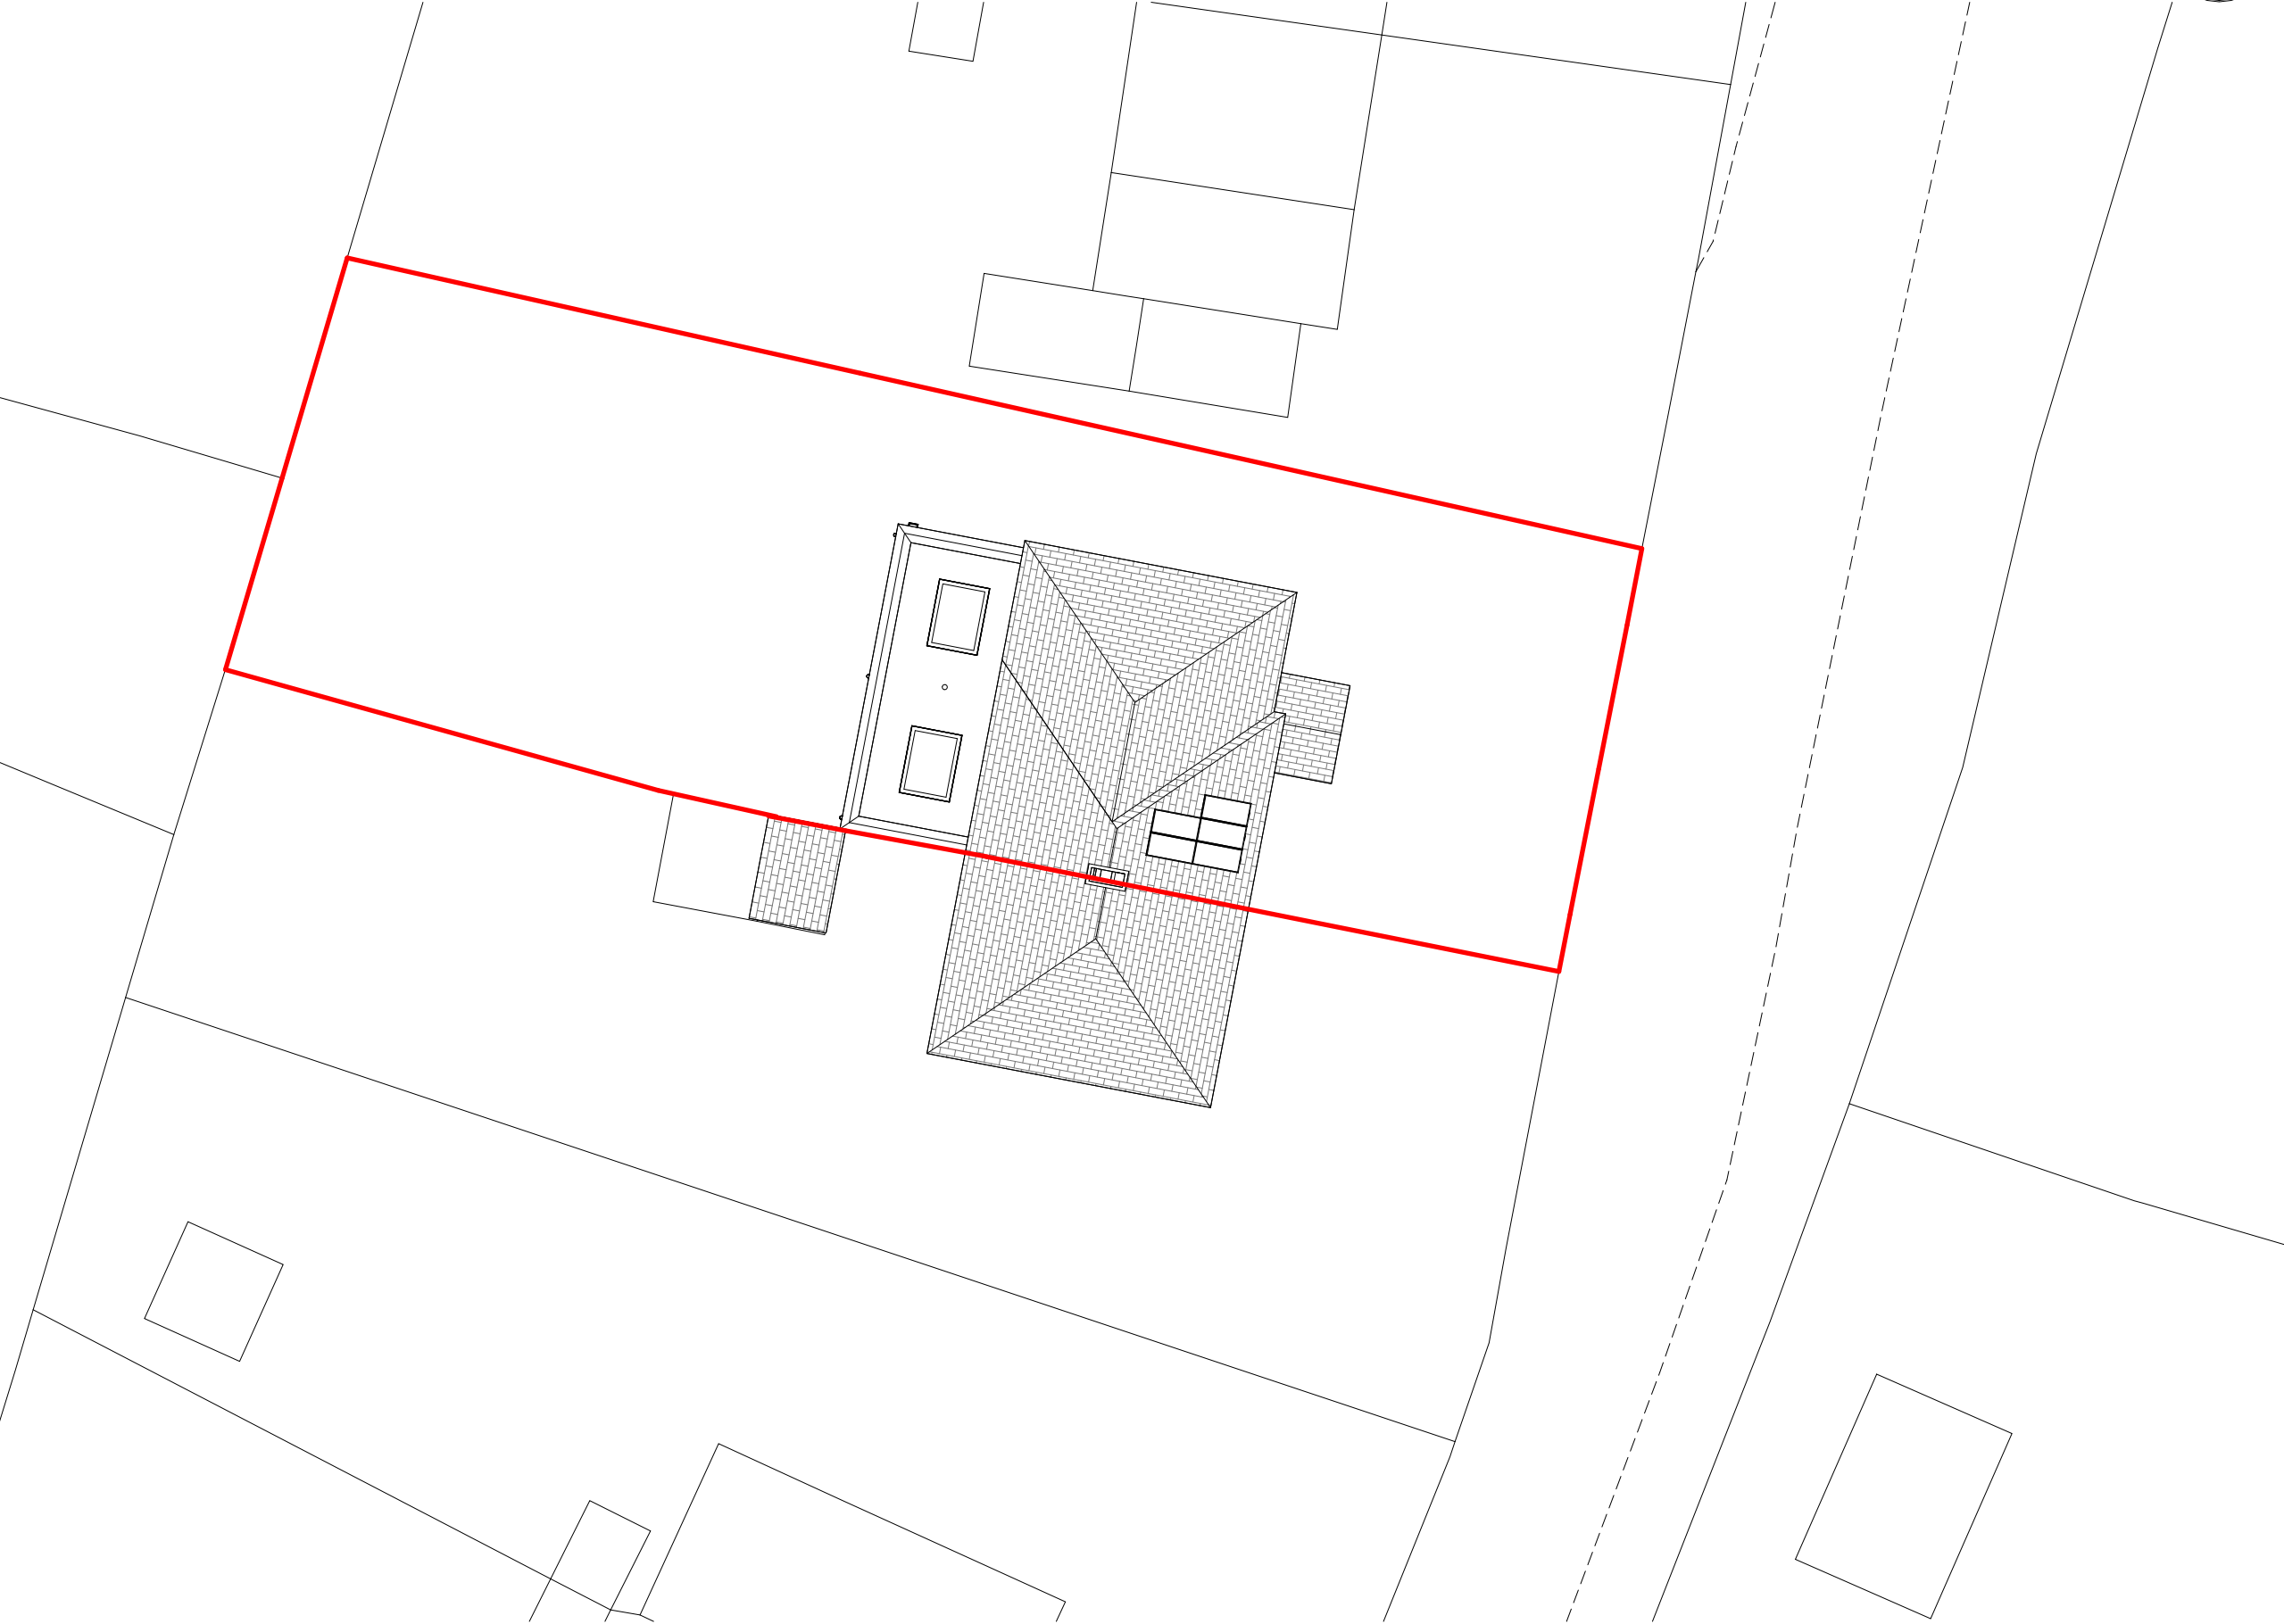

Proposed - Site Plan
Scale: 1 : 200

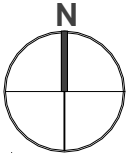

- GENERAL NOTE:**
1. UNDER NO CIRCUMSTANCES SHOULD DIMENSIONS BE SCALED FROM THIS DRAWING 'IF IN DOUBT ASK'.
 2. THE DRAWINGS ARE TO BE READ IN CONJUNCTION WITH ALL OTHER RELEVANT DRAWINGS AND SPECIFICATION, ANY DISCREPANCIES, ERRORS OR OMISSIONS TO BE BROUGHT TO THE ATTENTION OF 'D2 Architects'.
 3. ALL DIMENSIONS ARE TO BE CHECKED PRIOR TO COMMENCEMENT.
 4. THIS DRAWING IS THE PROPERTY OF 'D2 Architects' AND MUST NOT BE COPIED OR REPRODUCED EITHER IN WHOLE OR IN PART WITHOUT WRITTEN PERMISSION.

Rev:	Description:	Date:
X	First Issue	10.07.26
A	Client Amendments	22.07.26
B	Large Reconfiguration	23.07.26
C	Client Amendmets	04.08.26

SKETCH

Scheme Title:
**42 Heatley Lane,
Nantwich**
Drawing Reference:
Proposed Site Plan

Scale @ A3: **1 : 200**
Drawn by: **TPAG**
Checked by: **MOH**

Project Number:	Drawing Number:	Revision:
6923	SK01	C



ARCHITECTS

Soughton House
2 Nicholas Street Mews
Chester
Cheshire
CH1 2NS

01244 820 984

admin@d2architects.co.uk
www.d2architects.co.uk

GENERAL NOTE:

1. UNDER NO CIRCUMSTANCES SHOULD DIMENSIONS BE SCALED FROM THIS DRAWING 'IF IN DOUBT ASK'.
2. THE DRAWINGS ARE TO BE READ IN CONJUNCTION WITH ALL OTHER RELEVANT DRAWINGS AND SPECIFICATION, ANY DISCREPANCIES, ERRORS OR OMISSIONS TO BE BROUGHT TO THE ATTENTION OF 'D2 Architects'.
3. ALL DIMENSIONS ARE TO BE CHECKED PRIOR TO COMMENCEMENT.
4. THIS DRAWING IS THE PROPERTY OF 'D2 Architects' AND MUST NOT BE COPIED OR REPRODUCED EITHER IN WHOLE OR IN PART WITHOUT WRITTEN PERMISSION.

Rev:	Description:	Date:
X	First Issue	10.07.26
A	Client Amendments	22.07.26
B	Large Reconfiguration	23.07.26
C	Client Amendmets	04.08.26

SKETCH

Scheme Title:

**42 Heatley Lane,
Nantwich**

Drawing Reference:

Proposed Plans

Scale @ A3: **1 : 100**
Drawn by: **TPAG**
Checked by: **MOH**

Project Number:	Drawing Number:	Revision:
6923	SK02	C




ARCHITECTS

Soughton House
2 Nicholas Street Mews
Chester
Cheshire
CH1 2NS


01244 820 984

admin@d2architects.co.uk
www.d2architects.co.uk

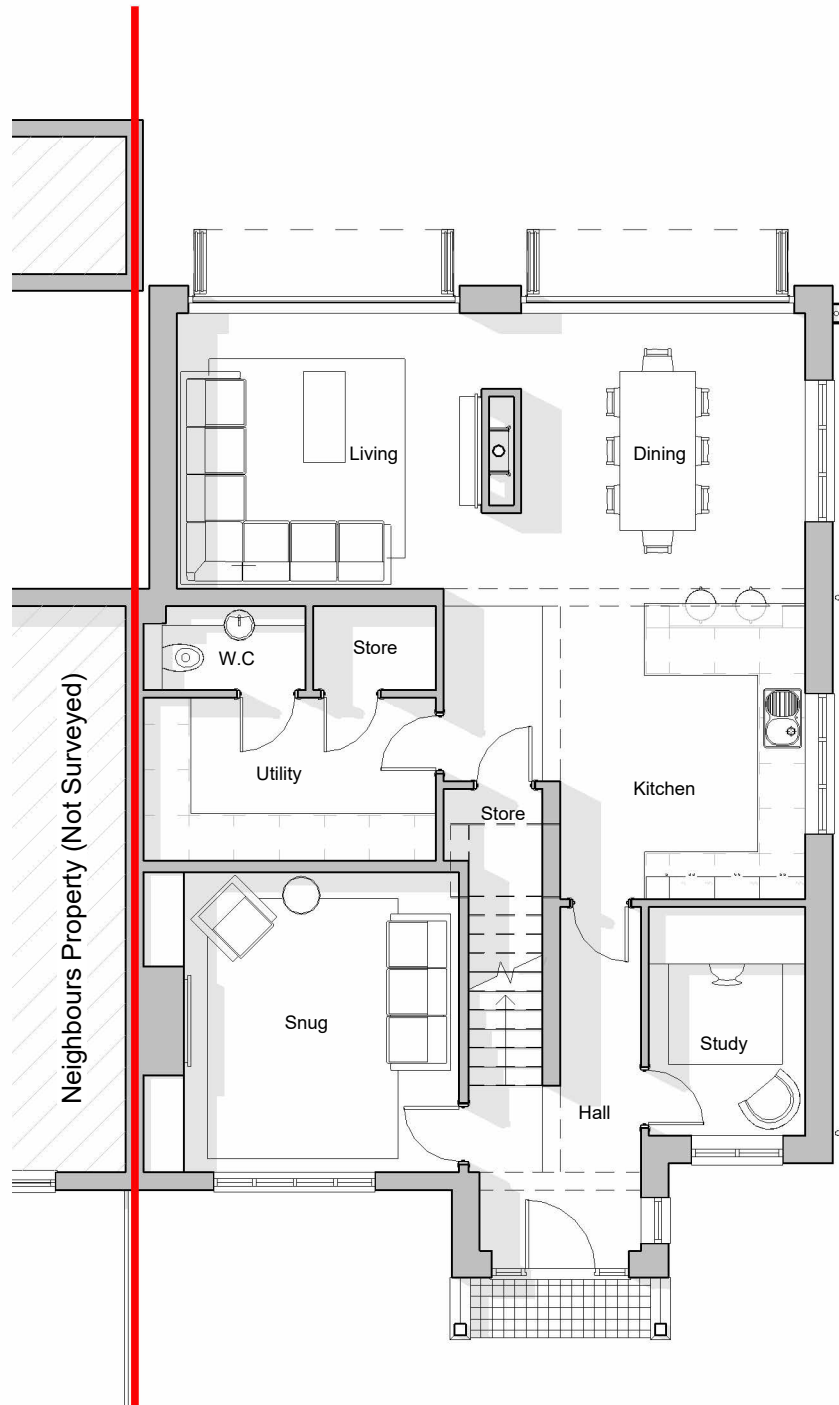

Proposed - Ground Floor Plan

Scale: 1 : 100

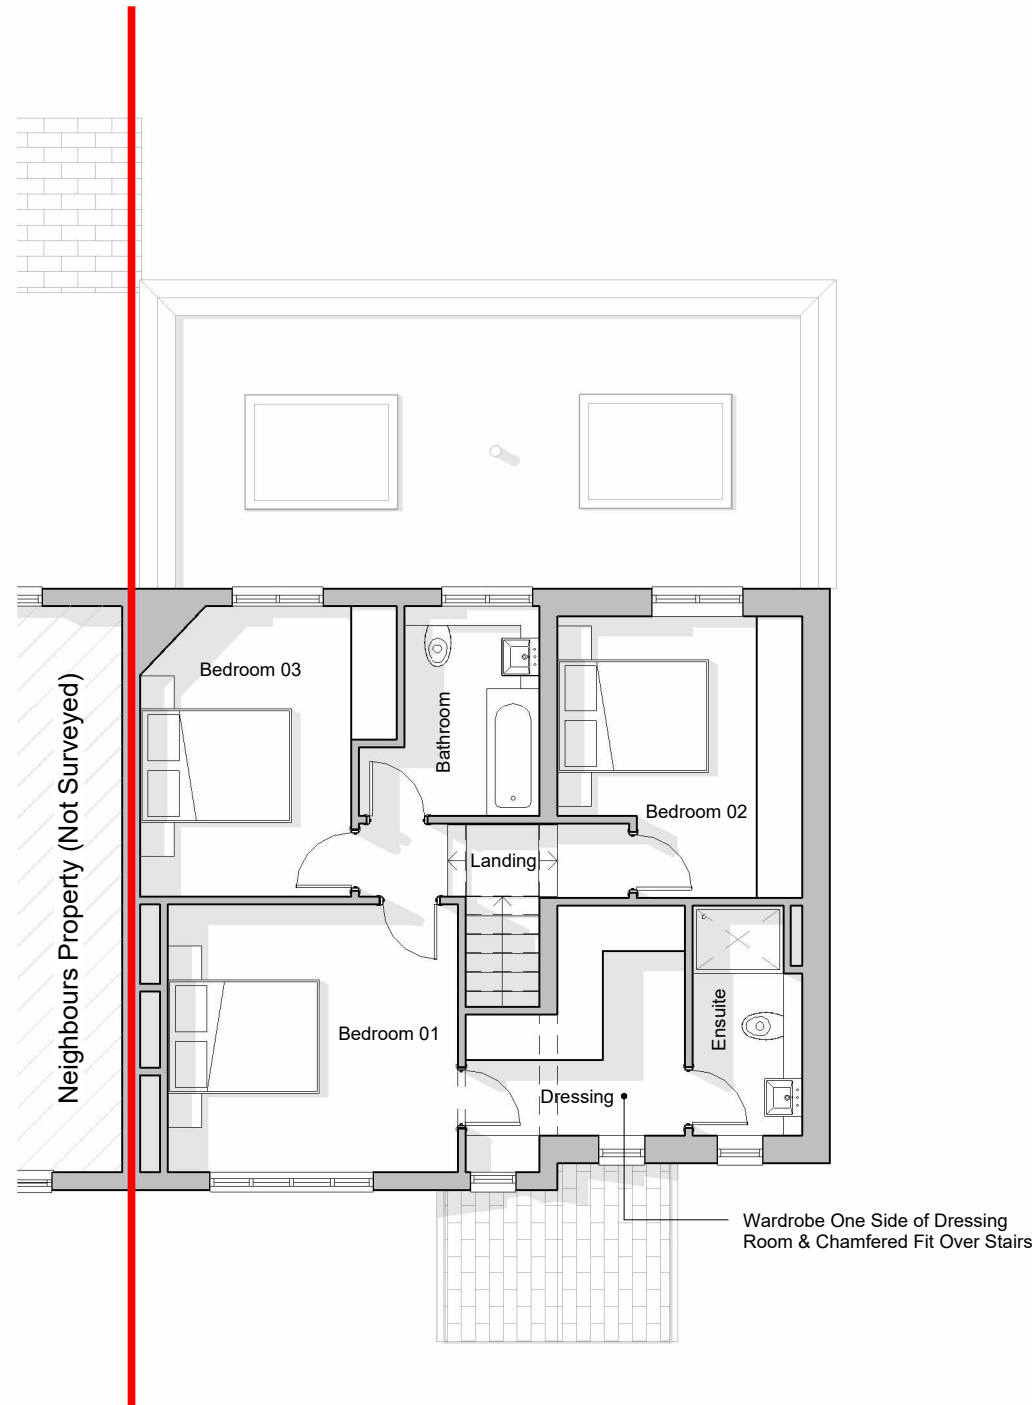

Proposed - First Floor Plan

Scale: 1 : 100



Proposed - Front Elevation

Scale: 1 : 100




Proposed - Side Elevation 01

Scale: 1 : 100



Proposed - Rear Elevation

Scale: 1 : 100

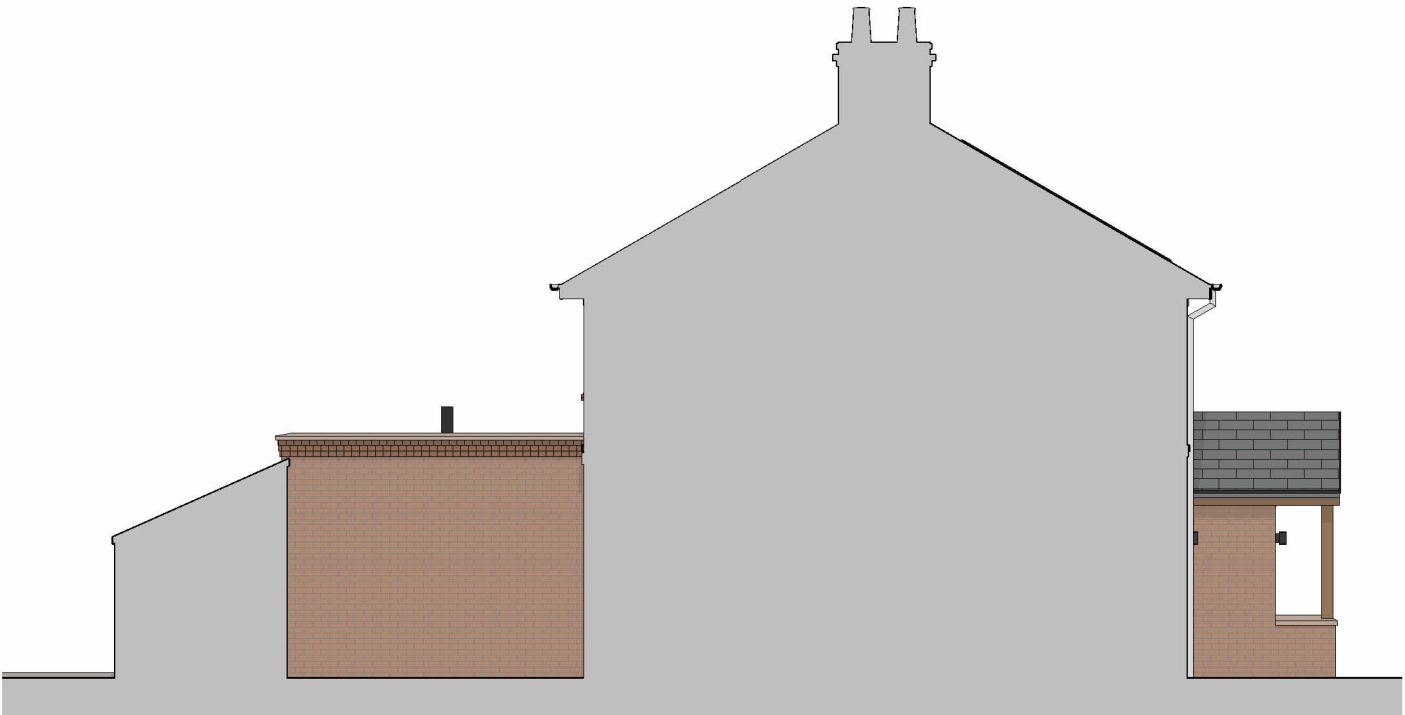

Proposed - Side Elevation 02

Scale: 1 : 100

- GENERAL NOTE:
1. UNDER NO CIRCUMSTANCES SHOULD DIMENSIONS BE SCALED FROM THIS DRAWING 'IF IN DOUBT ASK'.
 2. THE DRAWINGS ARE TO BE READ IN CONJUNCTION WITH ALL OTHER RELEVANT DRAWINGS AND SPECIFICATION, ANY DISCREPANCIES, ERRORS OR OMISSIONS TO BE BROUGHT TO THE ATTENTION OF 'D2 Architects'.
 3. ALL DIMENSIONS ARE TO BE CHECKED PRIOR TO COMMENCEMENT.
 4. THIS DRAWING IS THE PROPERTY OF 'D2 Architects' AND MUST NOT BE COPIED OR REPRODUCED EITHER IN WHOLE OR IN PART WITHOUT WRITTEN PERMISSION.

Rev:	Description:	Date:
X	First Issue	10.07.26
A	Client Amendments	22.07.26
B	Large Reconfiguration	23.07.26
C	Client Amendmets	04.08.26

SKETCH

Scheme Title:
**42 Heatley Lane,
Nantwich**
Drawing Reference:
Proposed Elevations

Scale @ A3: **1 : 100**
Drawn by: **TPAG**
Checked by: **MOH**

Project Number:	Drawing Number:	Revision:
6923	SK03	C



ARCHITECTS

Soughton House
2 Nicholas Street Mews
Chester
Cheshire
CH1 2NS

01244 820 984

admin@d2architects.co.uk
www.d2architects.co.uk



Proposed Visual - Front

Scale: 1 : 1

- GENERAL NOTE:
- 1. UNDER NO CIRCUMSTANCES SHOULD DIMENSIONS BE SCALED FROM THIS DRAWING 'IF IN DOUBT ASK'.
 - 2. THE DRAWINGS ARE TO BE READ IN CONJUNCTION WITH ALL OTHER RELEVANT DRAWINGS AND SPECIFICATION, ANY DISCREPANCIES, ERRORS OR OMISSIONS TO BE BROUGHT TO THE ATTENTION OF 'D2 Architects'.
 - 3. ALL DIMENSIONS ARE TO BE CHECKED PRIOR TO COMMENCEMENT.
 - 4. THIS DRAWING IS THE PROPERTY OF 'D2 Architects' AND MUST NOT BE COPIED OR REPRODUCED EITHER IN WHOLE OR IN PART WITHOUT WRITTEN PERMISSION.

Rev:	Description:	Date:
X	First Issue	10.07.26
A	Client Amendments	22.07.26
B	Large Reconfiguration	23.07.26
C	Client Amendmets	04.08.26
D	Visuals	10.08.26

SKETCH

Scheme Title:
**42 Heatley Lane,
Nantwich**
Drawing Reference:
Proposed Visual

Scale @ A3: **1 : 1**
Drawn by: **TPAG**
Checked by: **MOH**

Project Number:	Drawing Number:	Revision:
6923	SK04	D



ARCHITECTS

Soughton House
2 Nicholas Street Mews
Chester
Cheshire
CH1 2NS

01244 820 984

admin@d2architects.co.uk
www.d2architects.co.uk



Proposed Visual - Rear

Scale: 1 : 1

- GENERAL NOTE:
- 1. UNDER NO CIRCUMSTANCES SHOULD DIMENSIONS BE SCALED FROM THIS DRAWING 'IF IN DOUBT ASK'.
 - 2. THE DRAWINGS ARE TO BE READ IN CONJUNCTION WITH ALL OTHER RELEVANT DRAWINGS AND SPECIFICATION, ANY DISCREPANCIES, ERRORS OR OMISSIONS TO BE BROUGHT TO THE ATTENTION OF 'D2 Architects'.
 - 3. ALL DIMENSIONS ARE TO BE CHECKED PRIOR TO COMMENCEMENT.
 - 4. THIS DRAWING IS THE PROPERTY OF 'D2 Architects' AND MUST NOT BE COPIED OR REPRODUCED EITHER IN WHOLE OR IN PART WITHOUT WRITTEN PERMISSION.

Rev:	Description:	Date:
X	First Issue	10.07.26
A	Client Amendments	22.07.26
B	Large Reconfiguration	23.07.26
C	Client Amendmets	04.08.26
D	Visuals	10.08.26

SKETCH

Scheme Title:
**42 Heatley Lane,
Nantwich**
Drawing Reference:
Proposed Visual

Scale @ A3: **1 : 1**
Drawn by: **TPAG**
Checked by: **MOH**

Project Number:	Drawing Number:	Revision:
6923	SK05	D



ARCHITECTS

Soughton House
2 Nicholas Street Mews
Chester
Cheshire
CH1 2NS

01244 820 984

admin@d2architects.co.uk
www.d2architects.co.uk



- GENERAL NOTE:
1. UNDER NO CIRCUMSTANCES SHOULD DIMENSIONS BE SCALED FROM THIS DRAWING 'IF IN DOUBT ASK'.
 2. THE DRAWINGS ARE TO BE READ IN CONJUNCTION WITH ALL OTHER RELEVANT DRAWINGS AND SPECIFICATION, ANY DISCREPANCIES, ERRORS OR OMISSIONS TO BE BROUGHT TO THE ATTENTION OF 'D2 Architects'.
 3. ALL DIMENSIONS ARE TO BE CHECKED PRIOR TO COMMENCEMENT.
 4. THIS DRAWING IS THE PROPERTY OF 'D2 Architects' AND MUST NOT BE COPIED OR REPRODUCED EITHER IN WHOLE OR IN PART WITHOUT WRITTEN PERMISSION.

Rev:	Description:	Date:
X	First Issue	10.07.26
A	Client Amendments	22.07.26
B	Large Reconfiguration	23.07.26
C	Client Amendmets	04.08.26
D	Visuals	10.08.26

SKETCH

Scheme Title:
**42 Heatley Lane,
Nantwich**
Drawing Reference:
Proposed Visual

Scale @ A3: **1 : 1**
Drawn by: **TPAG**
Checked by: **MOH**

Project Number:	Drawing Number:	Revision:
6923	SK06	D



ARCHITECTS

Soughton House
2 Nicholas Street Mews
Chester
Cheshire
CH1 2NS

01244 820 984

admin@d2architects.co.uk
www.d2architects.co.uk

Proposed Visual - Dining / Kitchen

Scale: 1 : 1



Proposed Visual - Living Room

Scale: 1 : 1

- GENERAL NOTE:
1. UNDER NO CIRCUMSTANCES SHOULD DIMENSIONS BE SCALED FROM THIS DRAWING 'IF IN DOUBT ASK'.
 2. THE DRAWINGS ARE TO BE READ IN CONJUNCTION WITH ALL OTHER RELEVANT DRAWINGS AND SPECIFICATION, ANY DISCREPANCIES, ERRORS OR OMISSIONS TO BE BROUGHT TO THE ATTENTION OF 'D2 Architects'.
 3. ALL DIMENSIONS ARE TO BE CHECKED PRIOR TO COMMENCEMENT.
 4. THIS DRAWING IS THE PROPERTY OF 'D2 Architects' AND MUST NOT BE COPIED OR REPRODUCED EITHER IN WHOLE OR IN PART WITHOUT WRITTEN PERMISSION.

Rev:	Description:	Date:
X	First Issue	10.07.26
A	Client Amendments	22.07.26
B	Large Reconfiguration	23.07.26
C	Client Amendmets	04.08.26
D	Visuals	10.08.26

SKETCH

Scheme Title:
**42 Heatley Lane,
Nantwich**
Drawing Reference:
Proposed Visual

Scale @ A3: **1 : 1**
Drawn by: **TPAG**
Checked by: **MOH**

Project Number:	Drawing Number:	Revision:
6923	SK07	D



ARCHITECTS

Soughton House
2 Nicholas Street Mews
Chester
Cheshire
CH1 2NS

01244 820 984

admin@d2architects.co.uk
www.d2architects.co.uk