




FIRST FLOOR

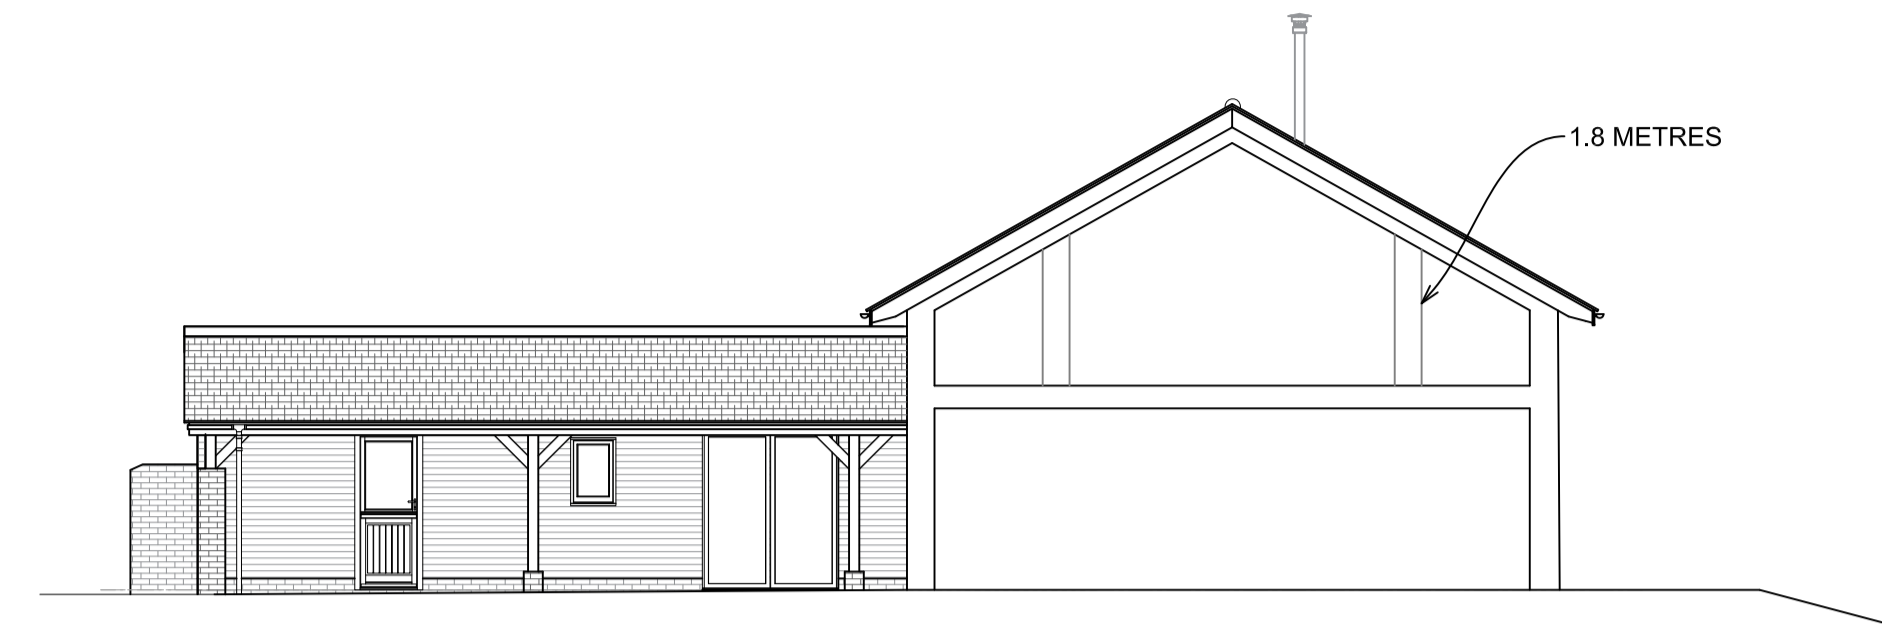


EAST ELEVATION - COURTYARD

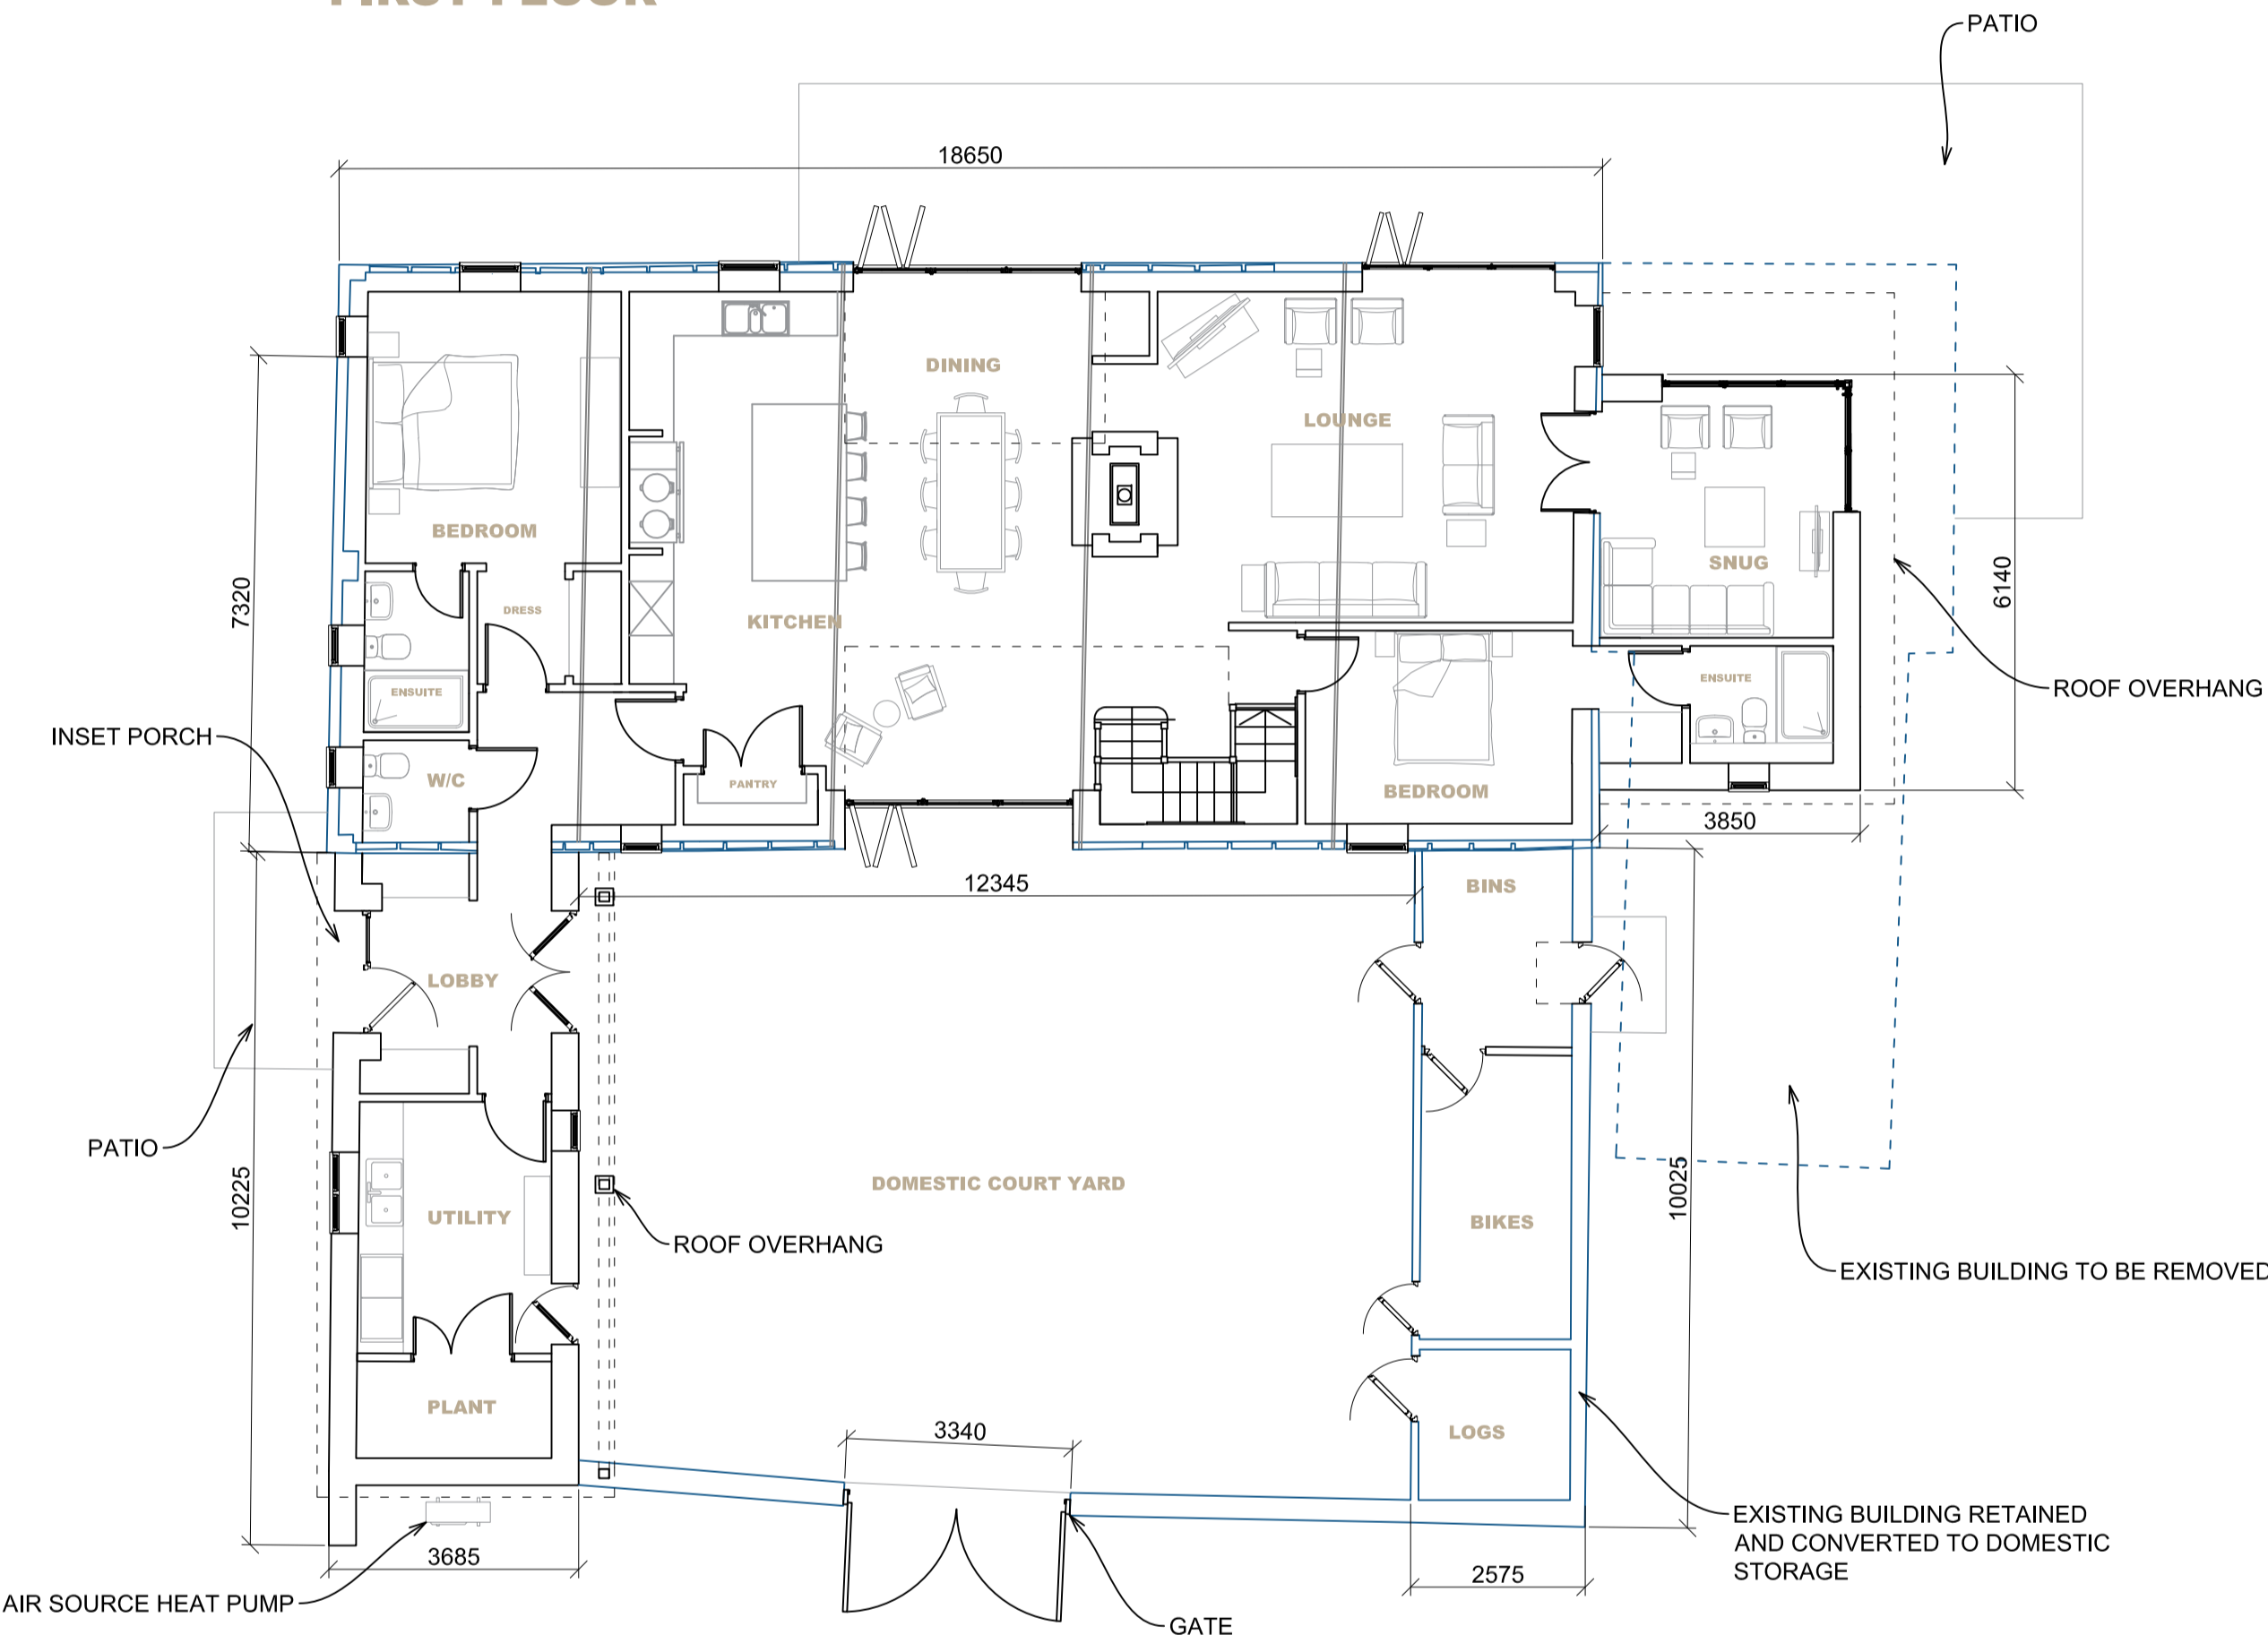


GROUND FLOOR

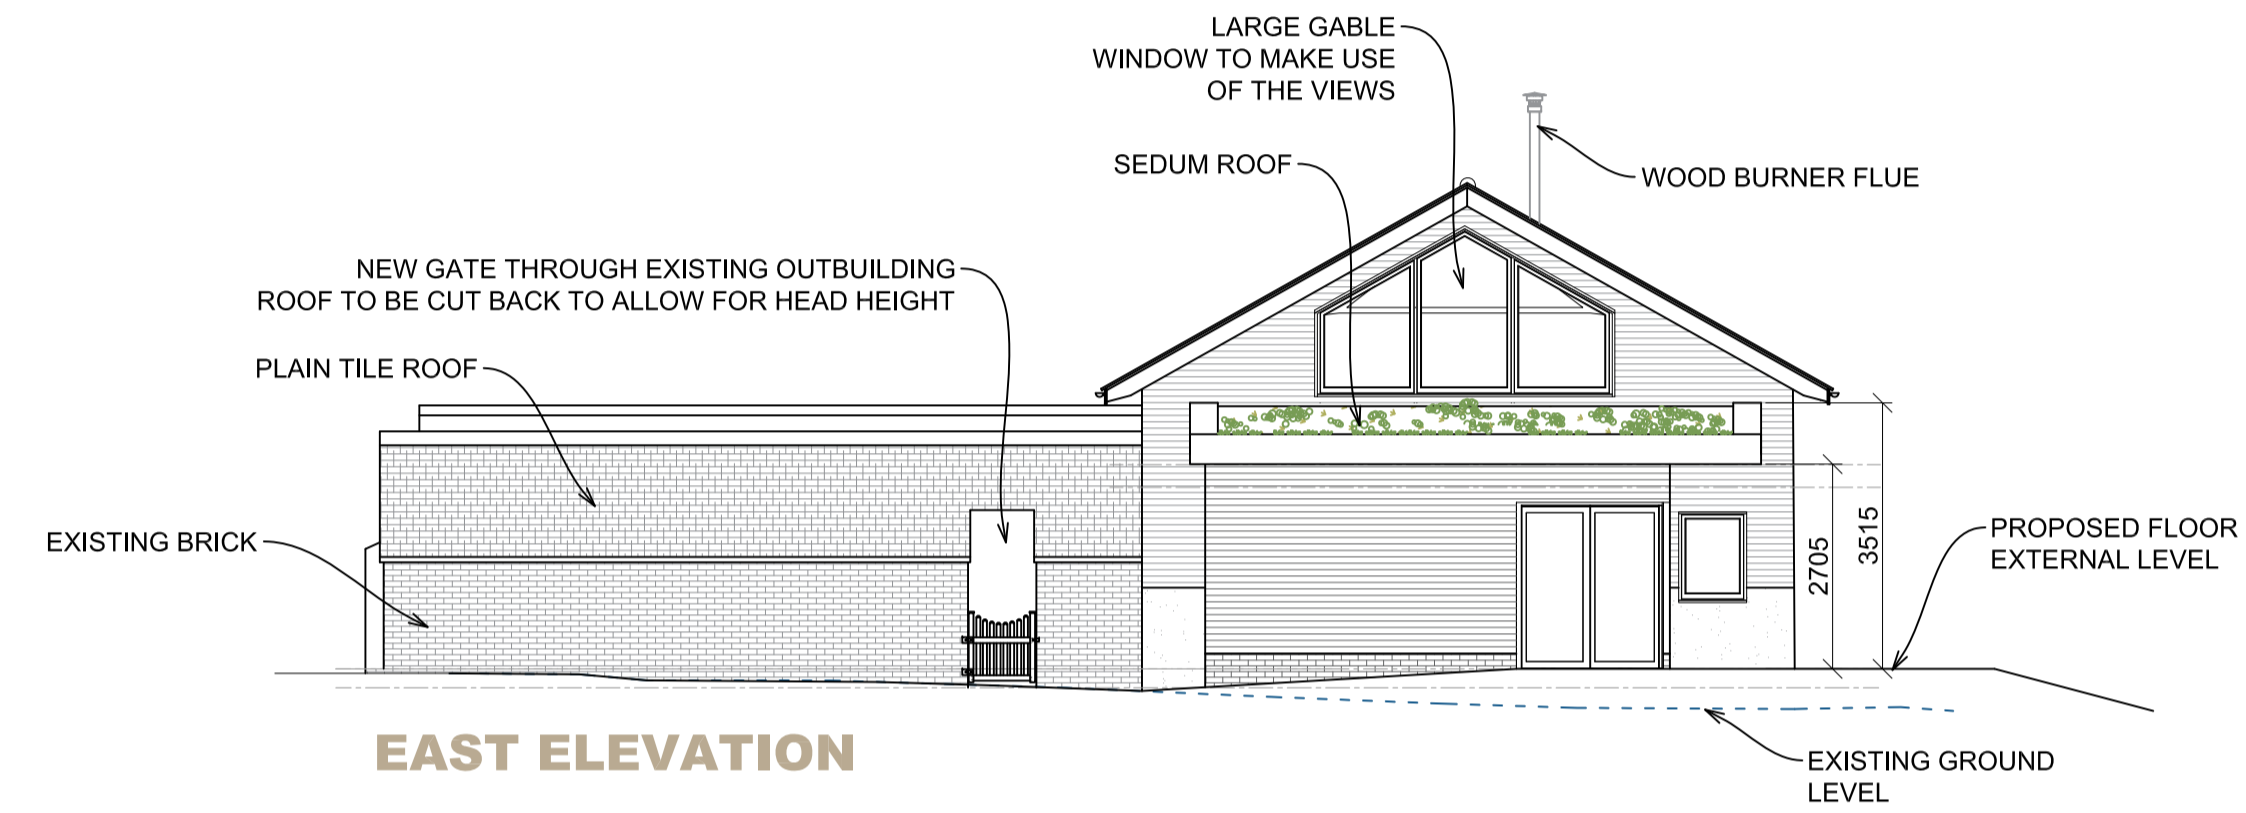

EAST ELEVATION

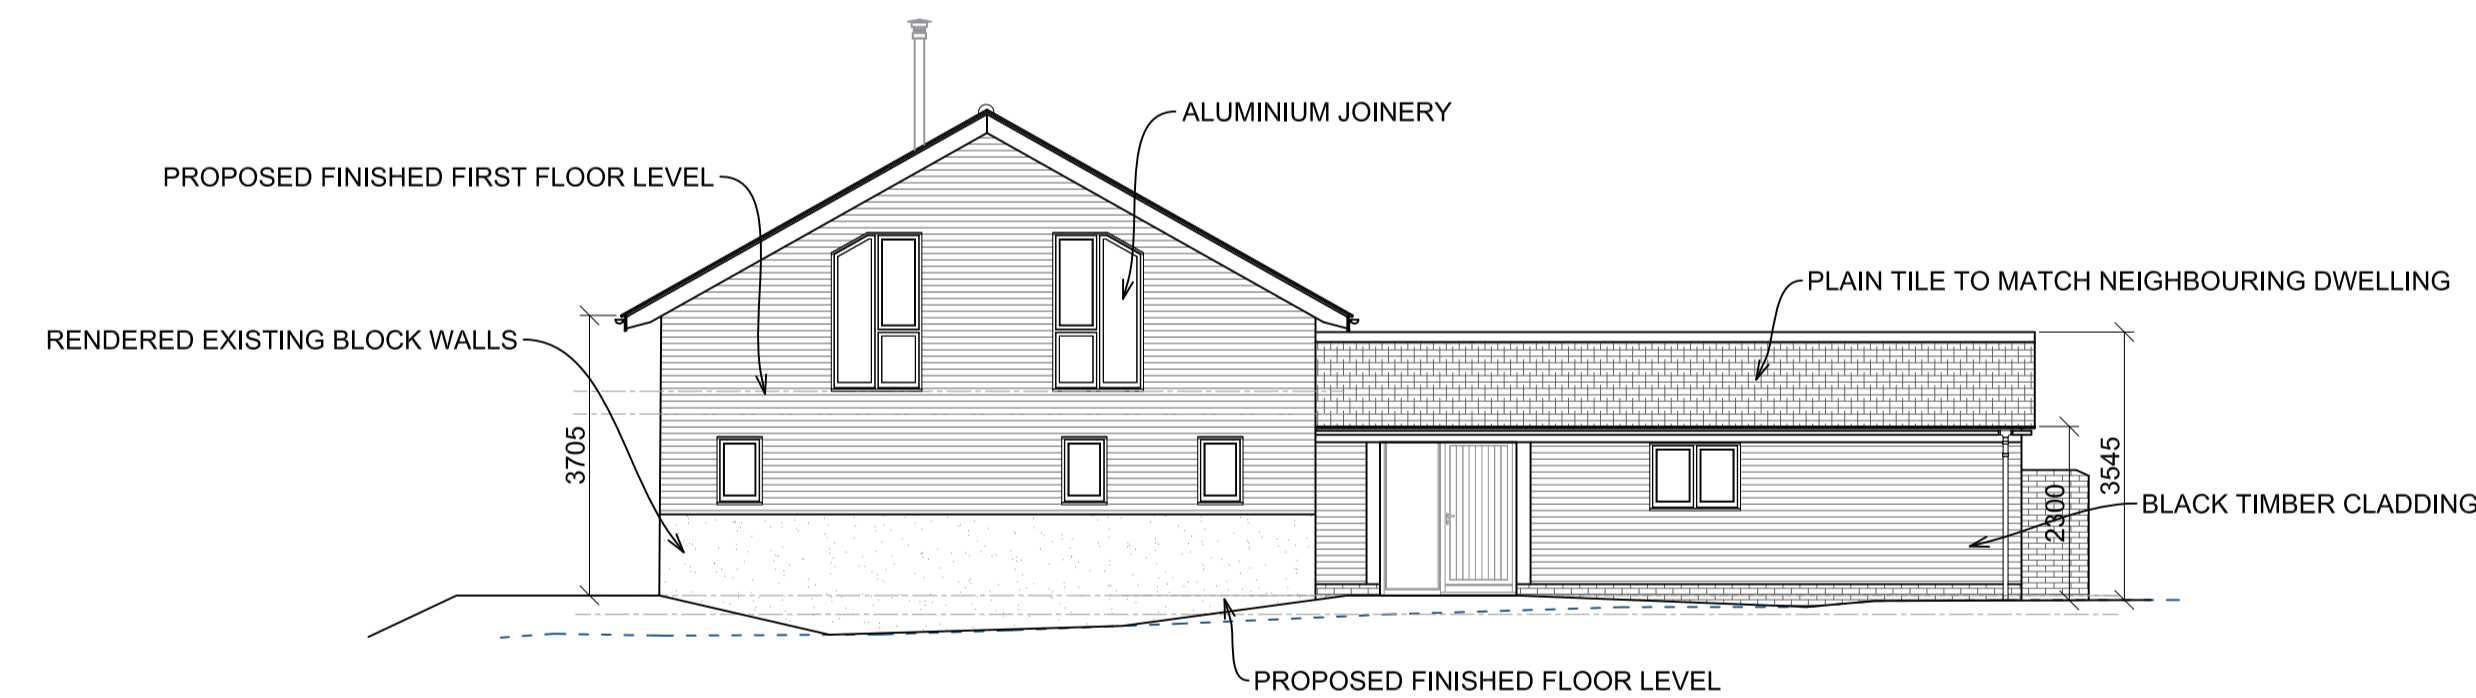


WEST ELEVATION

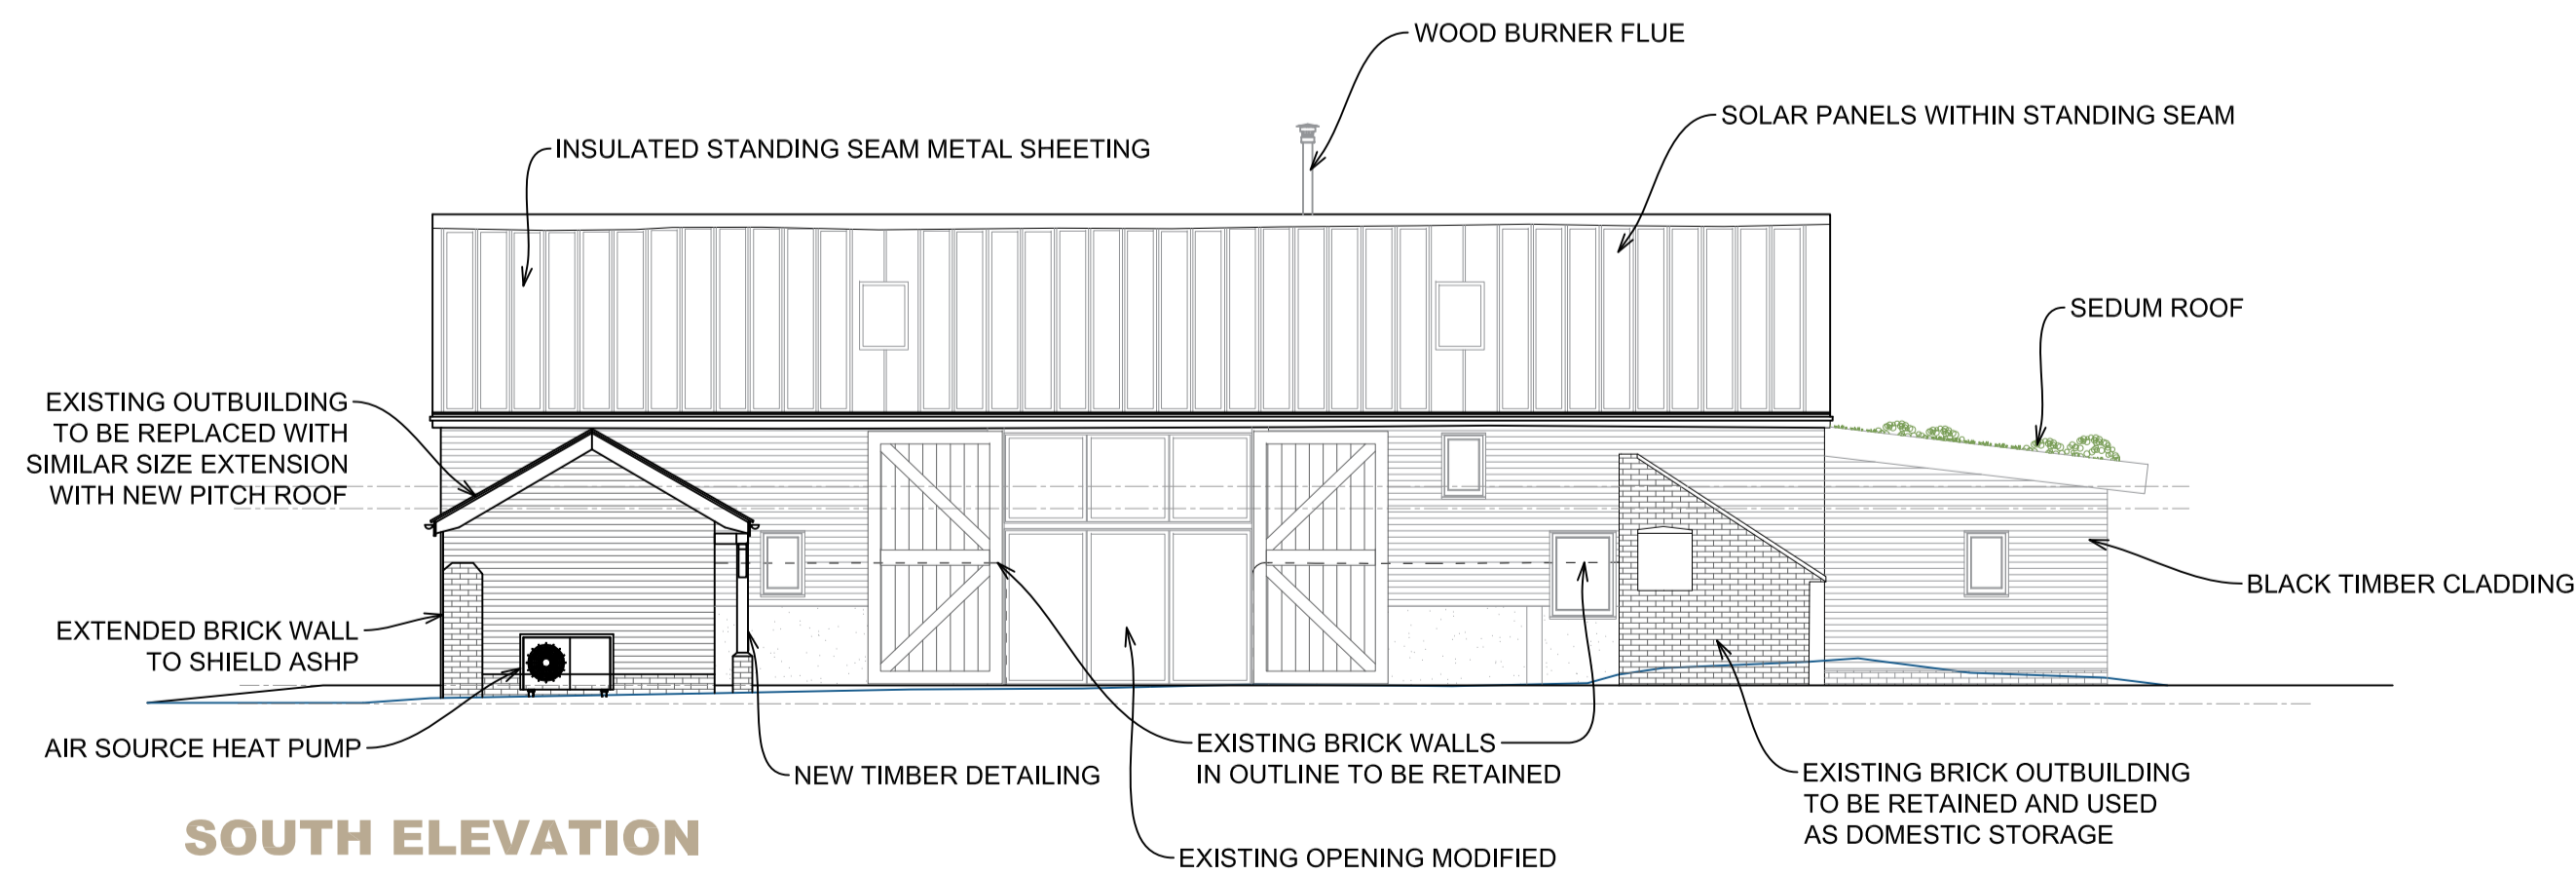

SOUTH ELEVATION

291 M2 INTERNAL FLOOR AREA

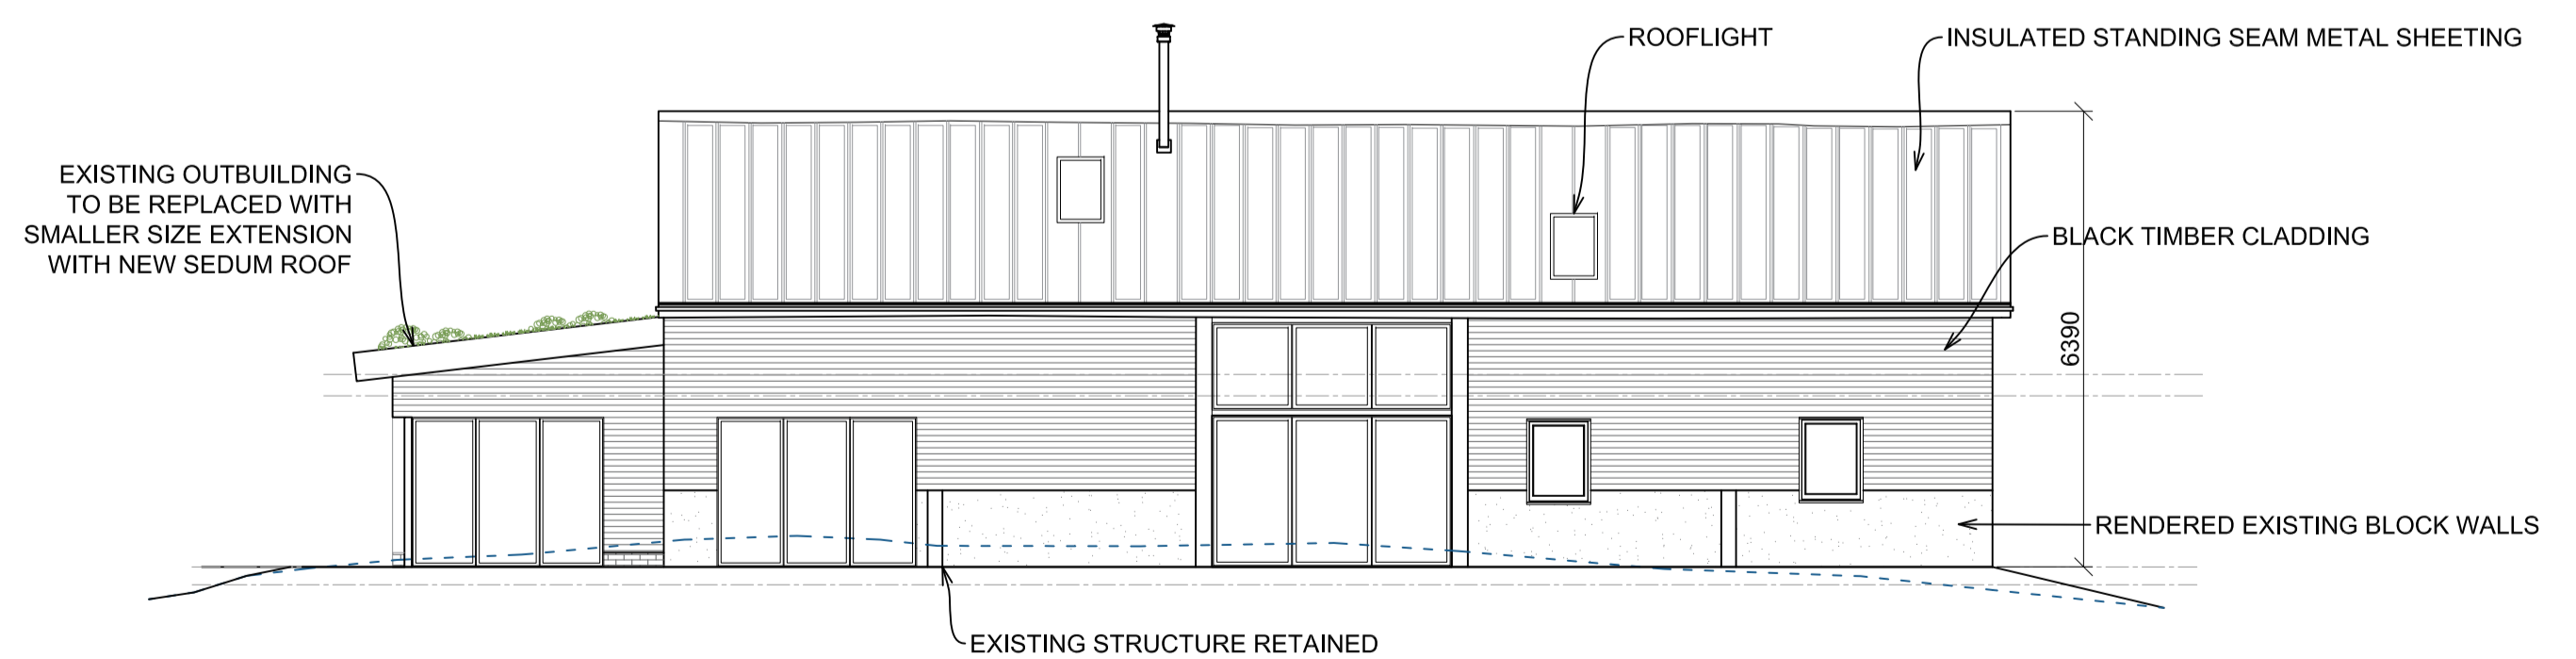


NORTH ELEVATION

- NOTES:
1. Use written dimensions only. All dimensions to be checked on site and any discrepancies reported to ACORUS immediately. If in doubt ask.
 2. Where relevant, significant hazards have been identified on the drawing. Hazards which should be obvious to a competent contractor or unforeseeable have not been identified.
 3. This drawing is confidential and remains the exclusive property of ACORUS.

FLOOR PLAN & ELEVATIONS

Scale 1:100

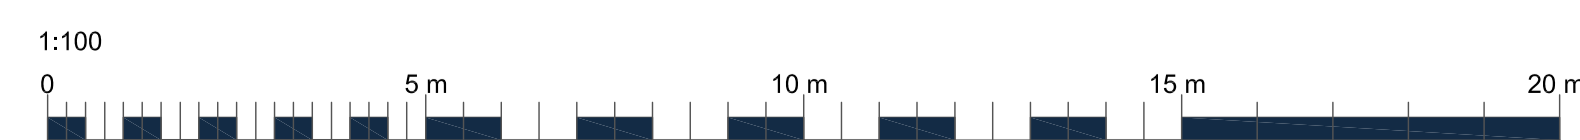

Rev	Date	Description	Dwn	Chk

PROJECT				
BISHOP BURNT HOUSE BARN MOUNT BURES, CO6 2AT				
TITLE				
PROPOSED DWELLING PLANS & ELEVATIONS				
SCALE	DATE	DRAWN BY	CHECKED BY	
AS SHOWN @A1	07/25	EB	SR	
JOB NO.	DRAWING NO.	REVISION		
RT-25-006	100_02			

PROPOSED

