


drawing for planning purposes only

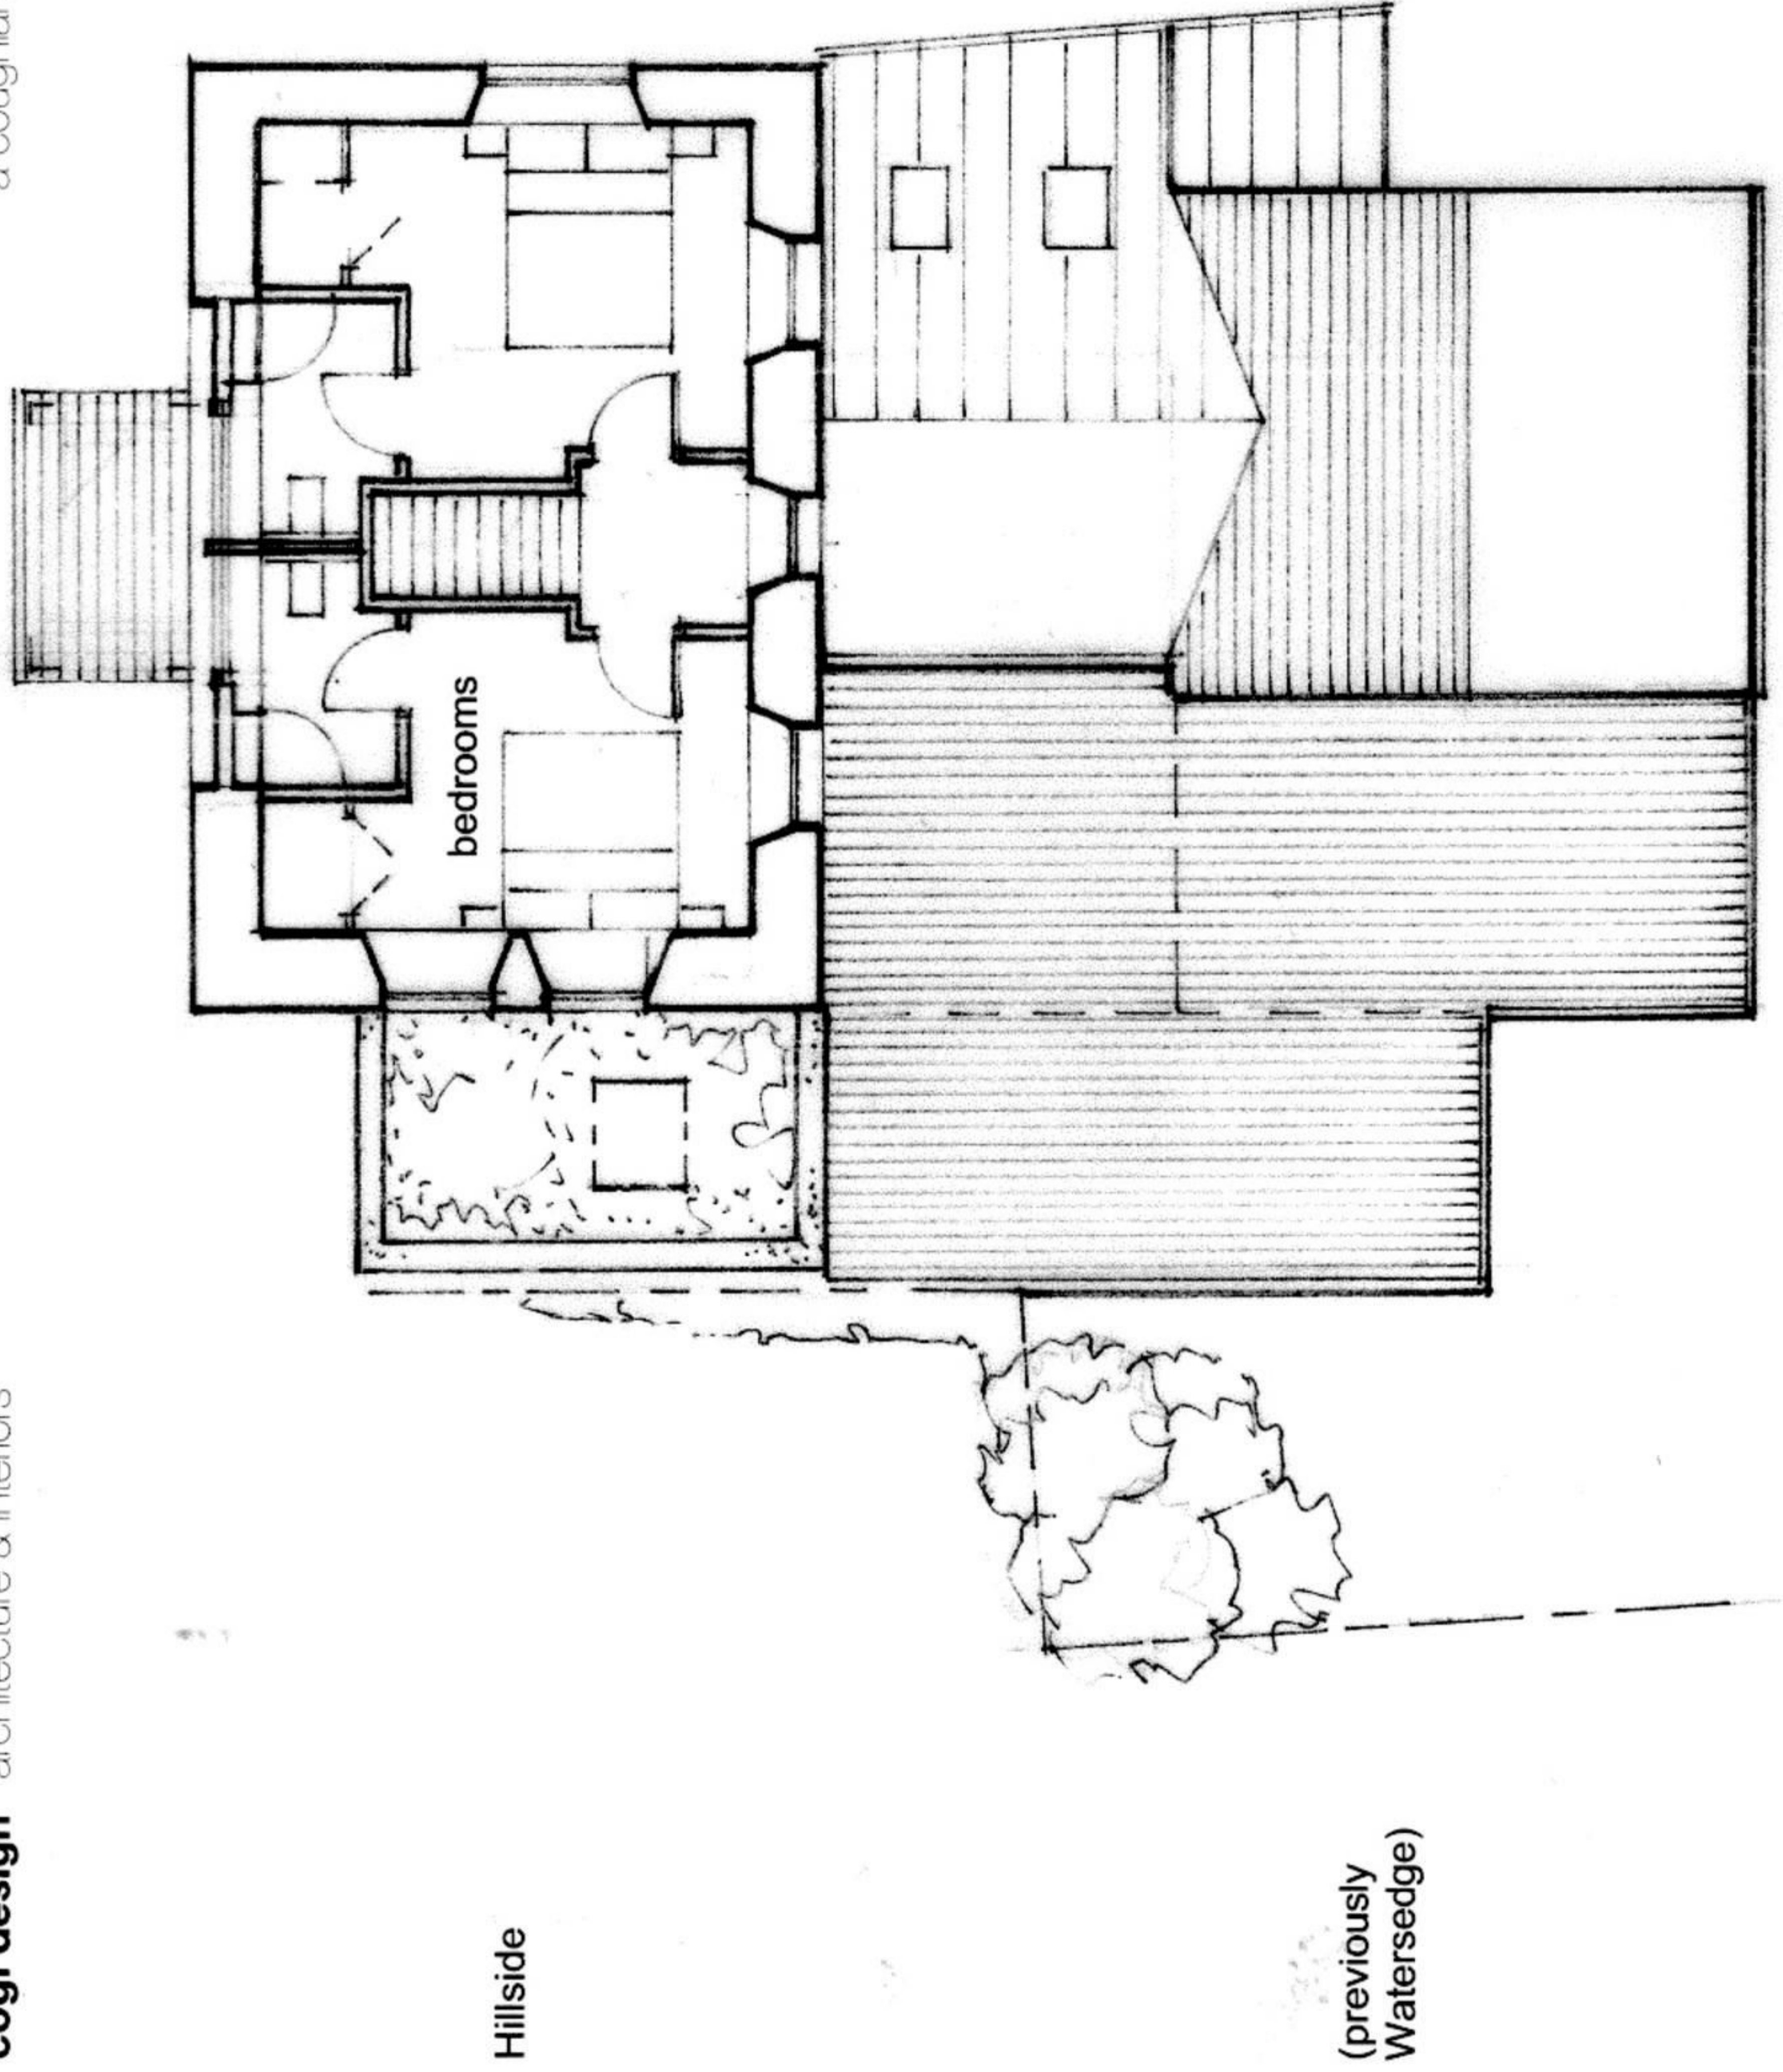

proposed first floor plan for Hillside

replacement dwelling and refurbishment of Hillside at Bridgend Hill Newton Ferrers

scale 1:100 at A4/ 19 Nov 2020/ TH/PAW12