
 
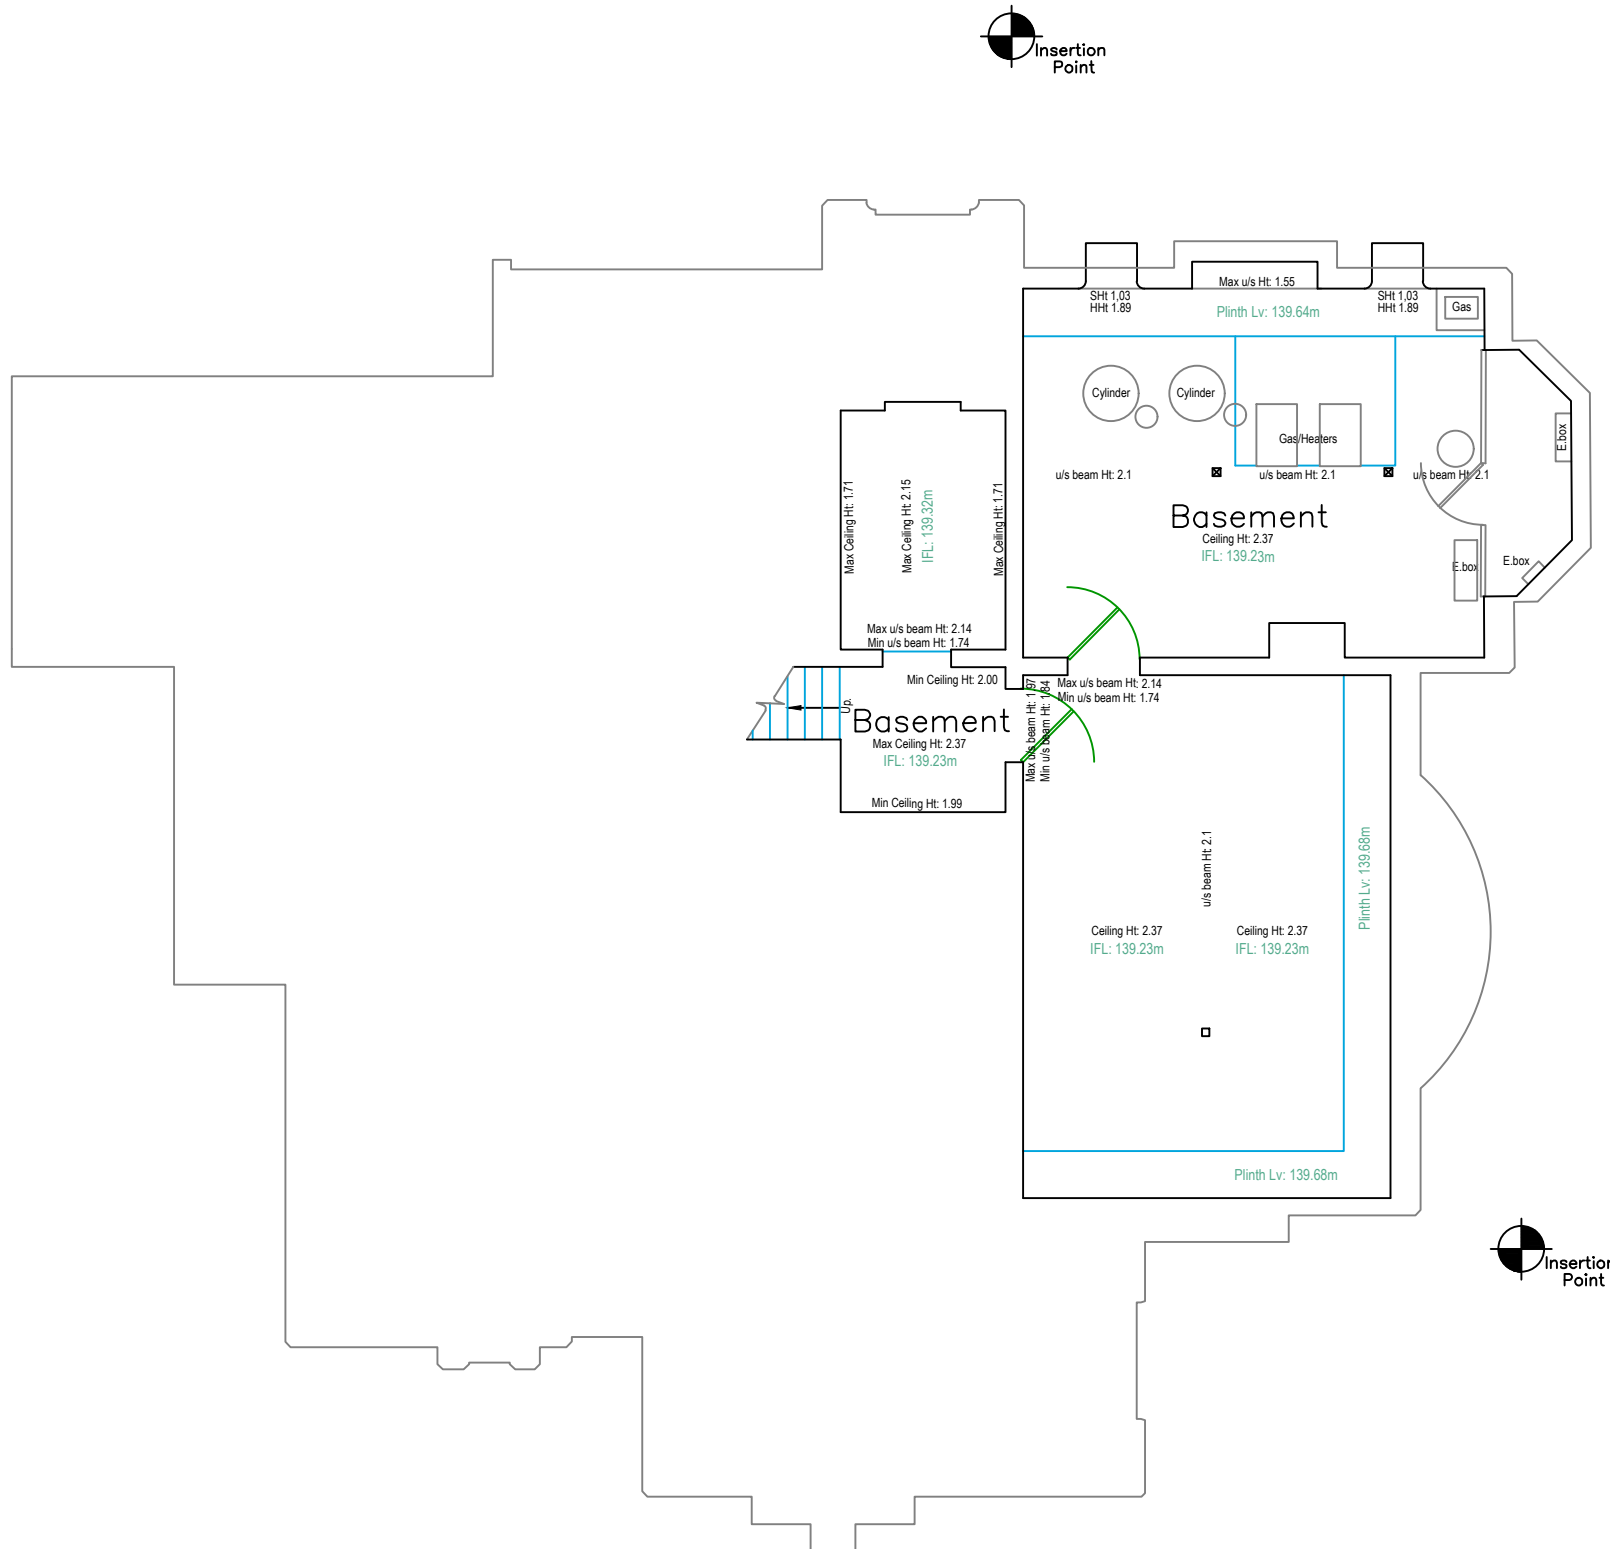
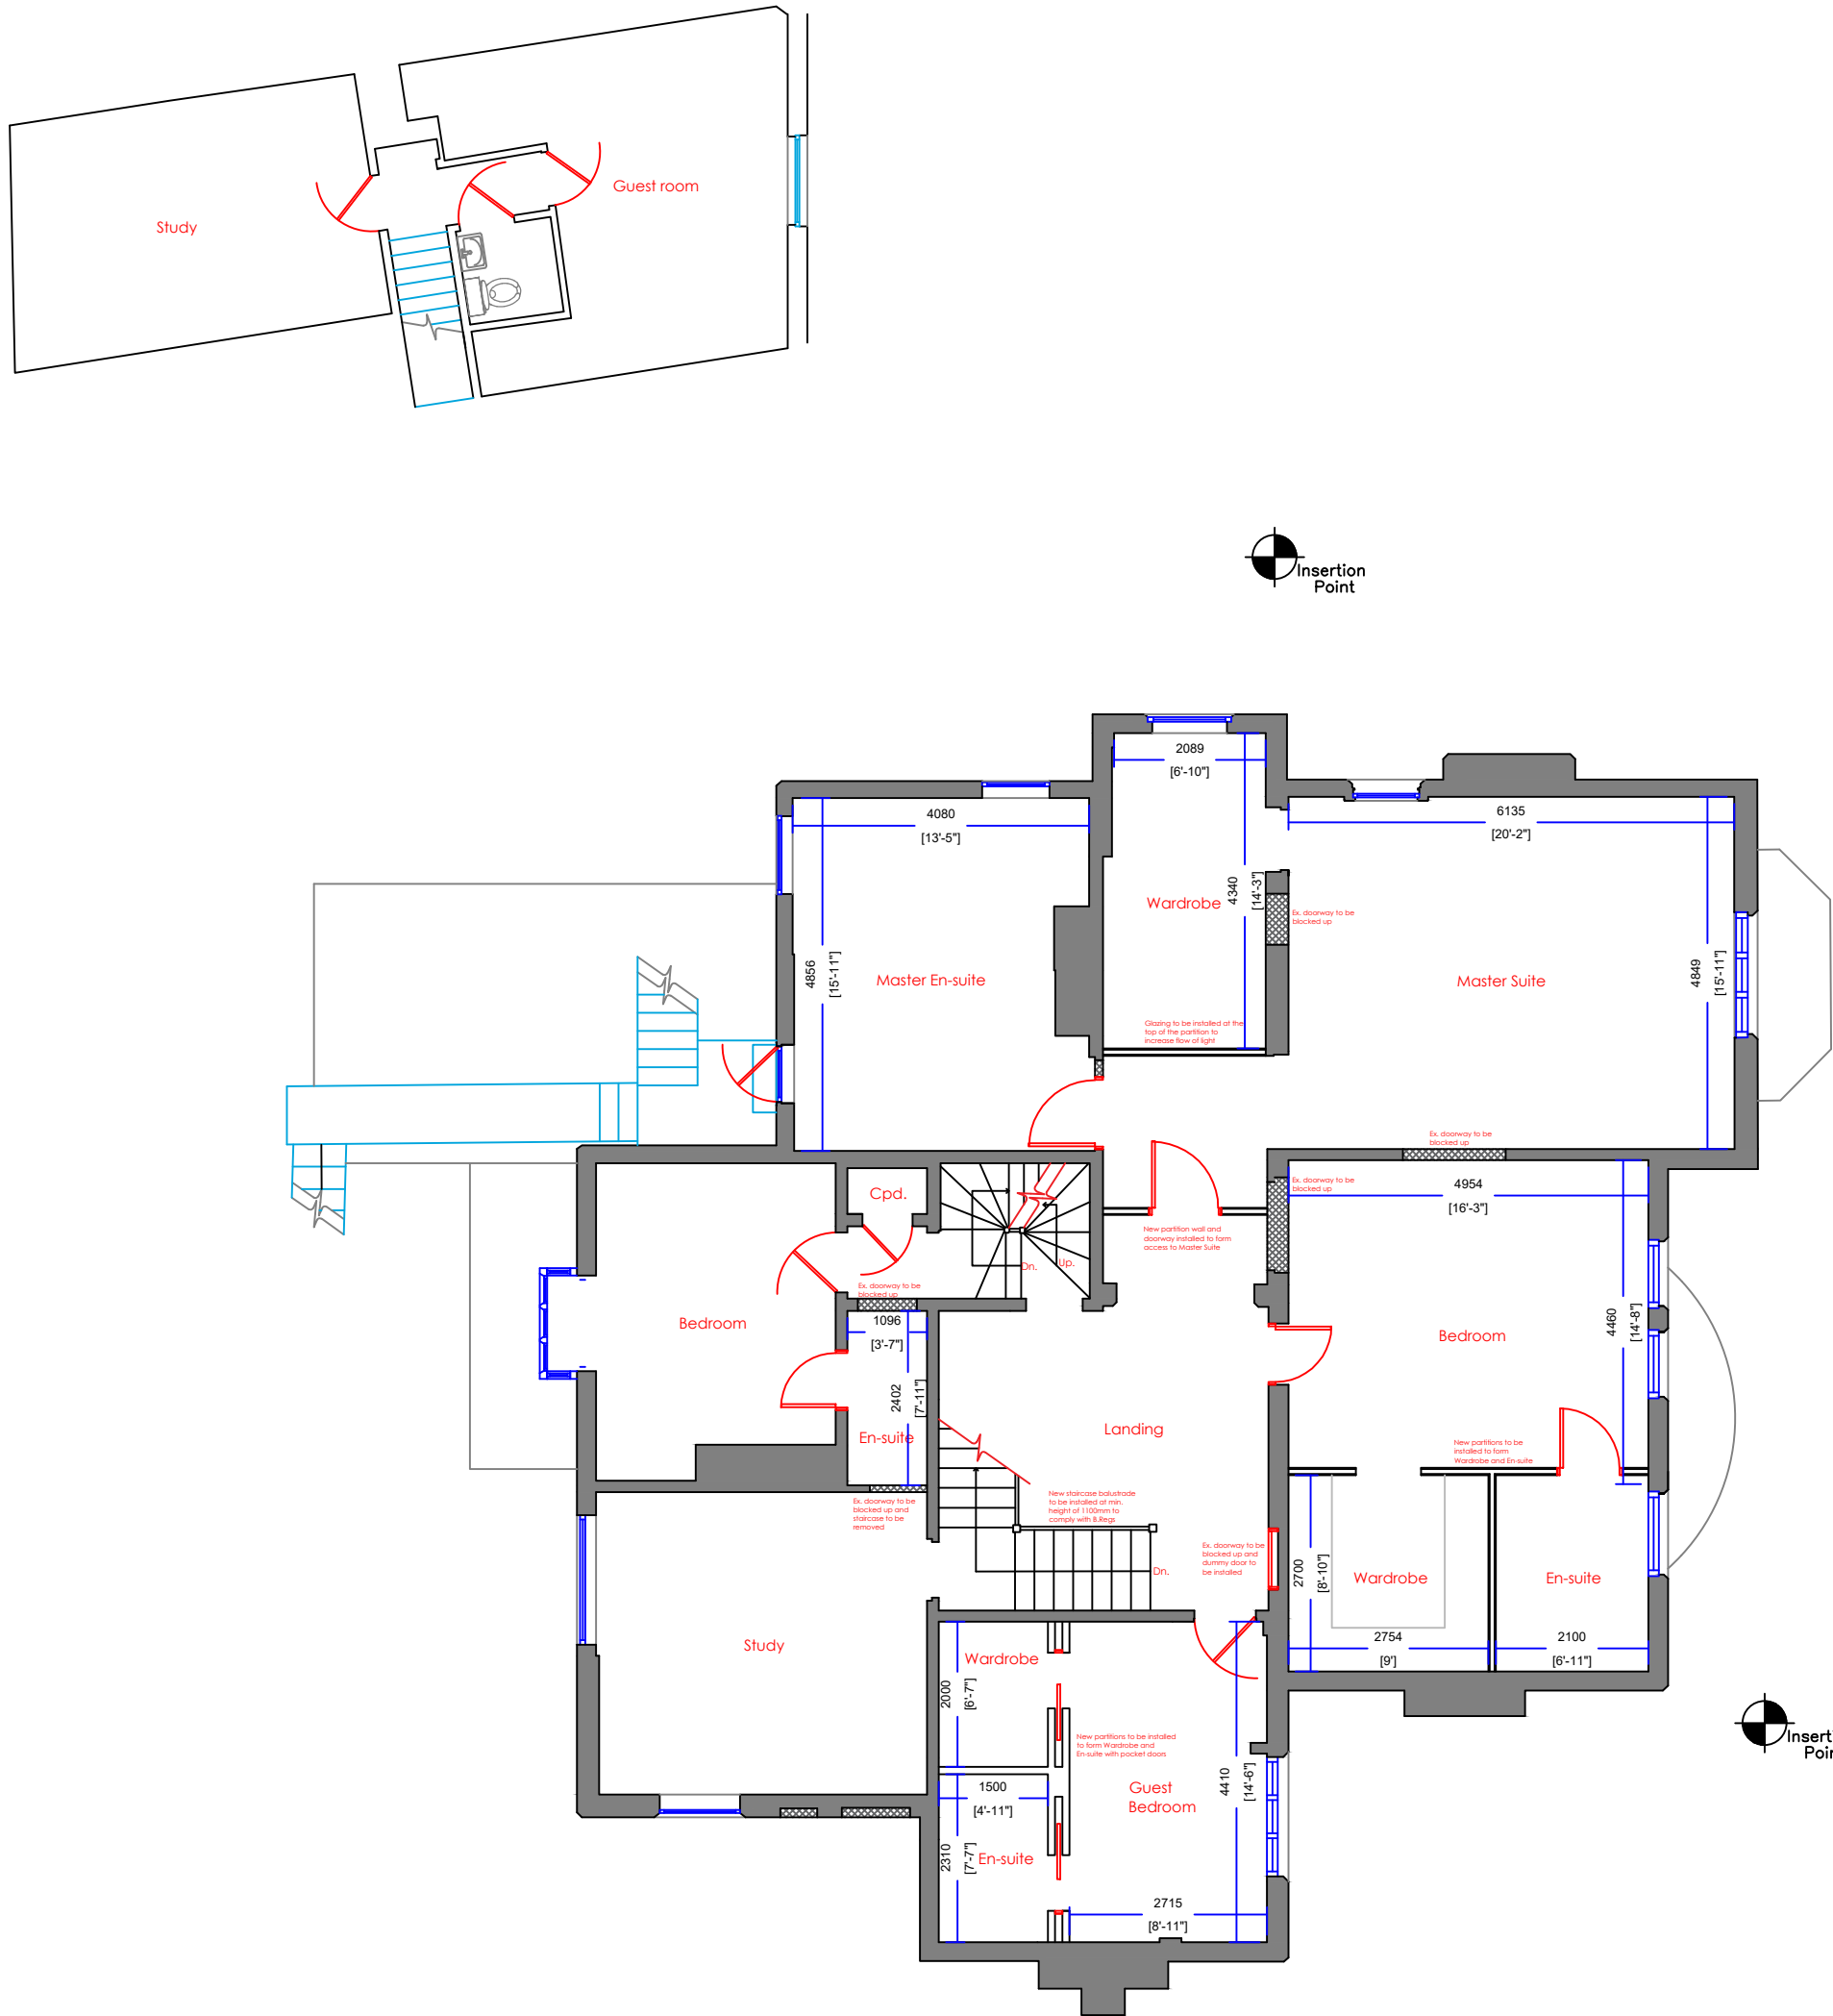


Notes:

The contractor is responsible for checking dimensions, tolerances and references. Any discrepancy to be verified with the Architect before proceeding with the works.
Where an item is covered by drawings to different scales the larger scale drawing is to be worked to.
Do not scale drawing. Figured dimensions to be worked to in all cases.

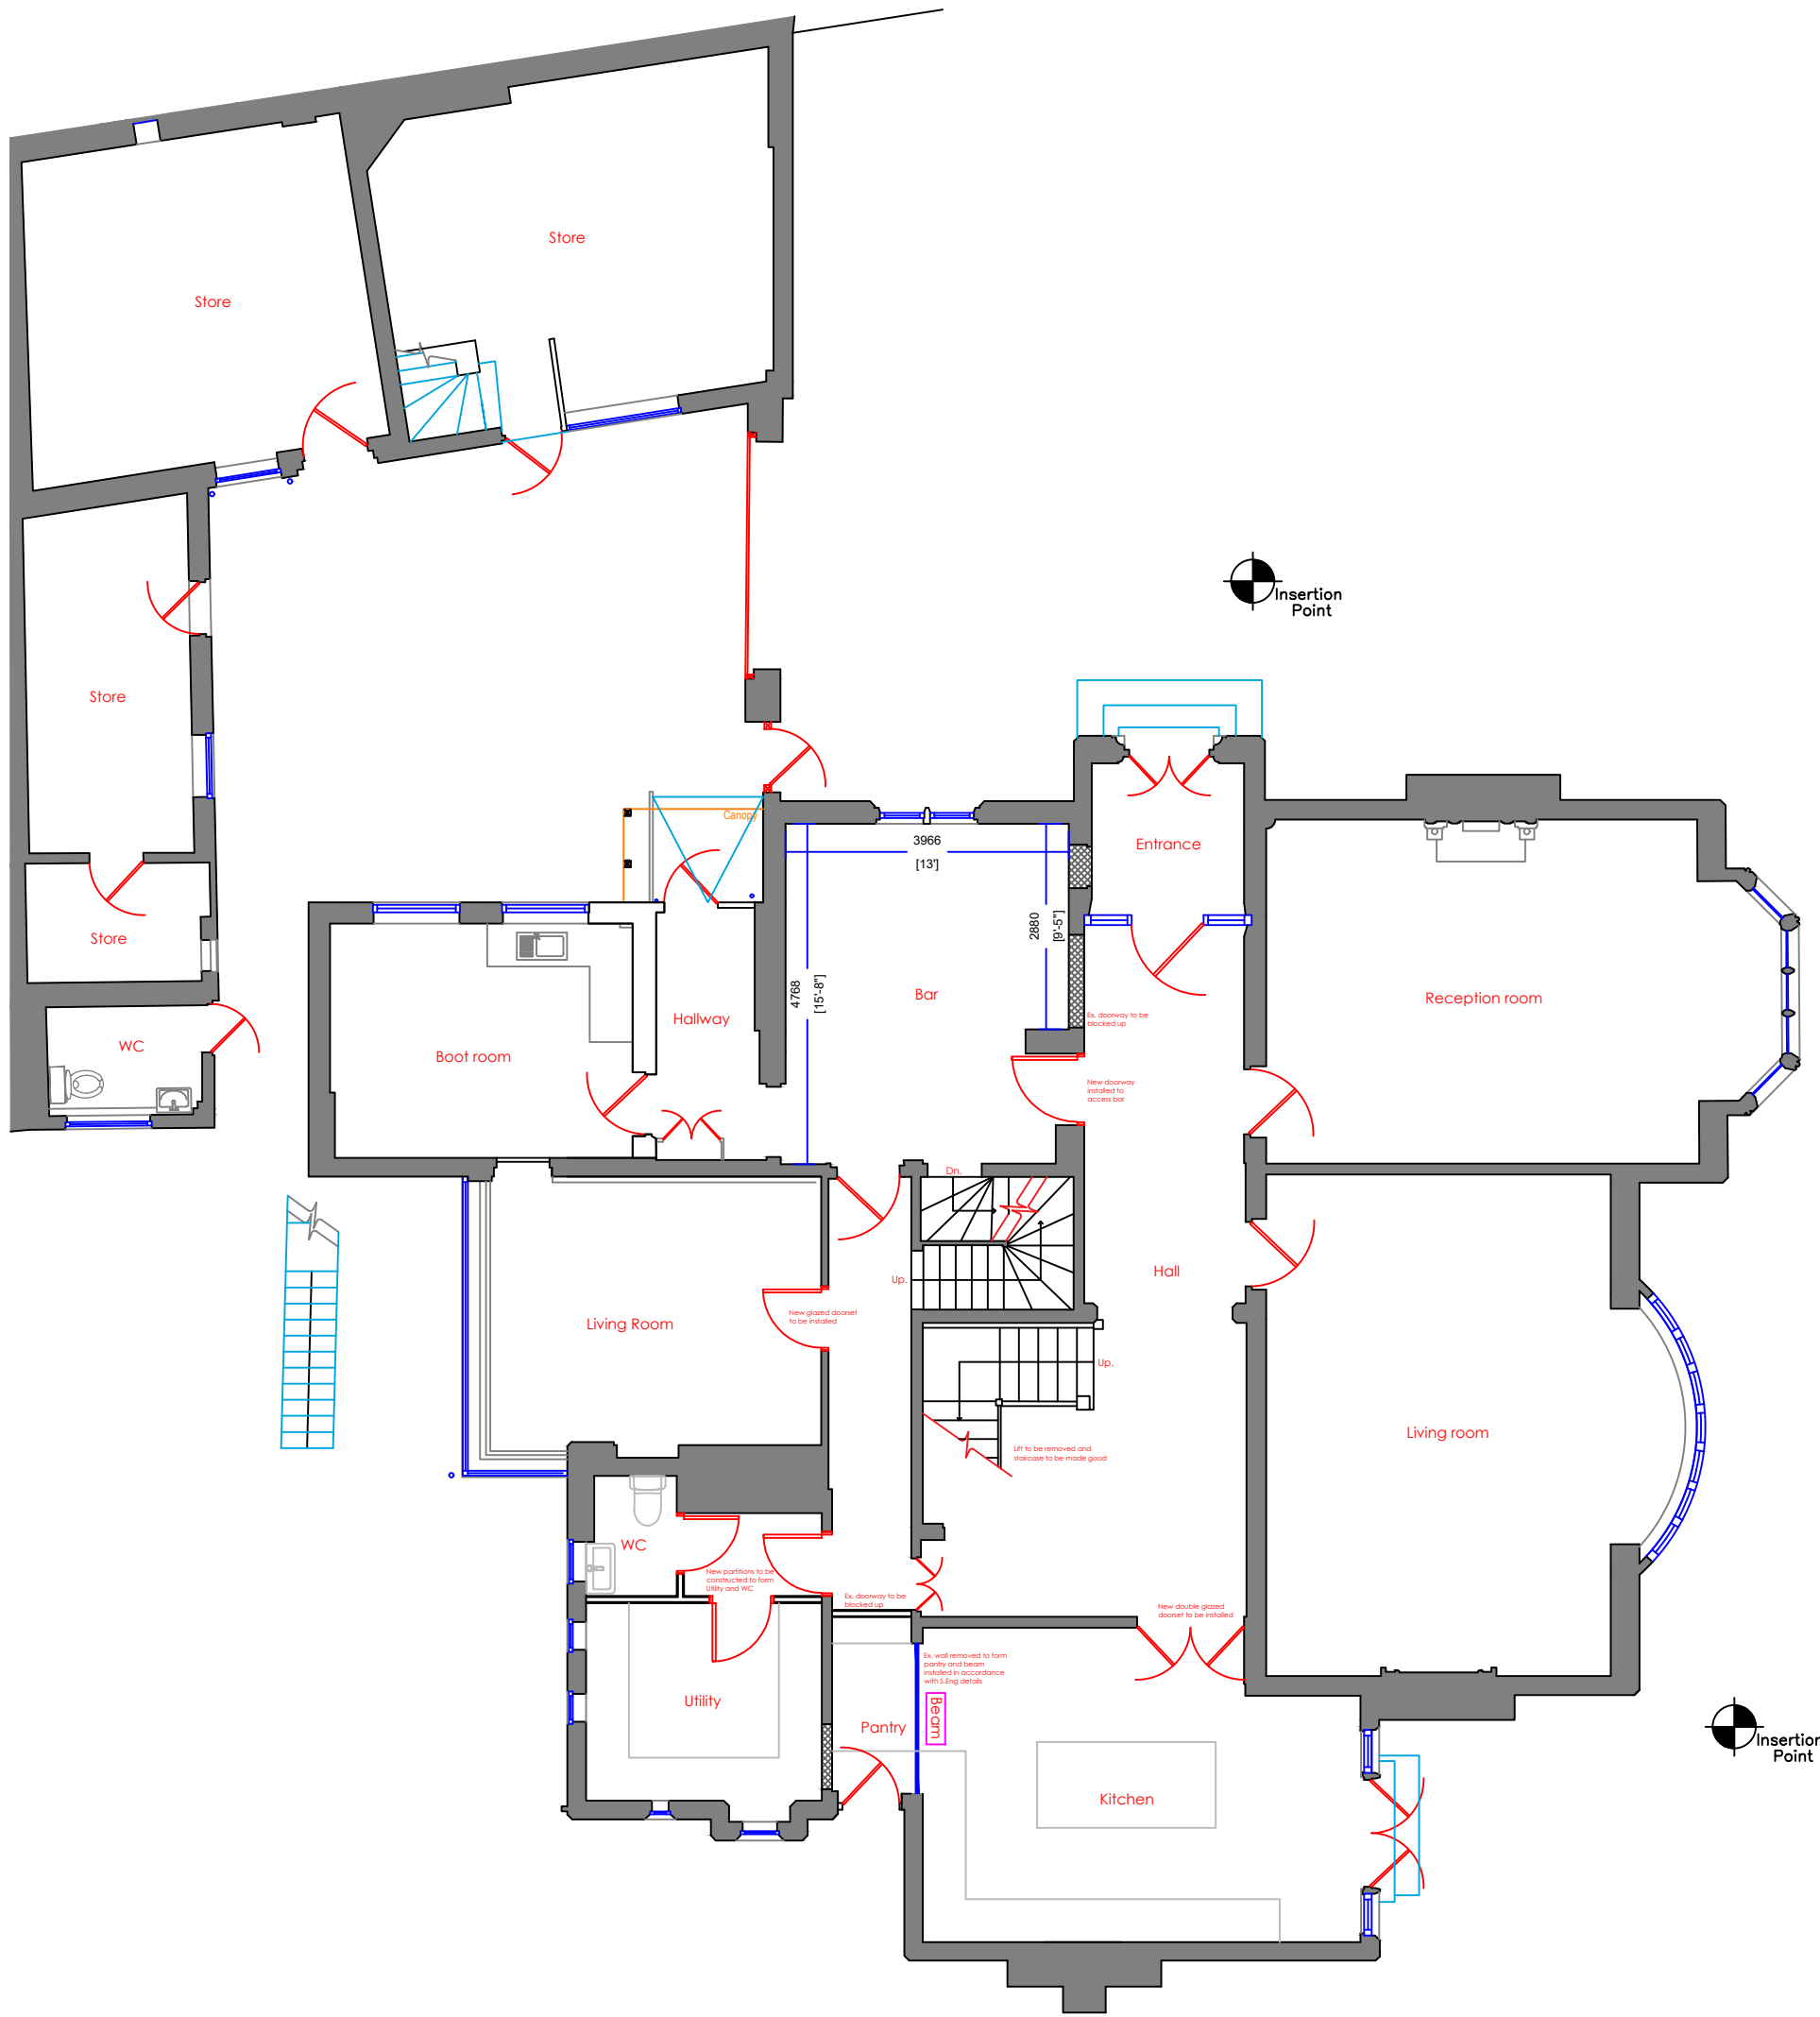

REV	DESCRIPTION	DATE
STATUS: Building Regulations		
SITE: 4 Arthur Road Birmingham B15 2UL		
DRAWING NAME: Proposed Floor Plans		
SCALE AT A1: 1:100	DATE: 14.08.2025	DRAWN: WA
PROJECT NO: 2025-086	DRAWING NO: 004	CHECKED: AK
		REVISION: