




FRONT ELEVATION




SIDE ELEVATION




REAR ELEVATION

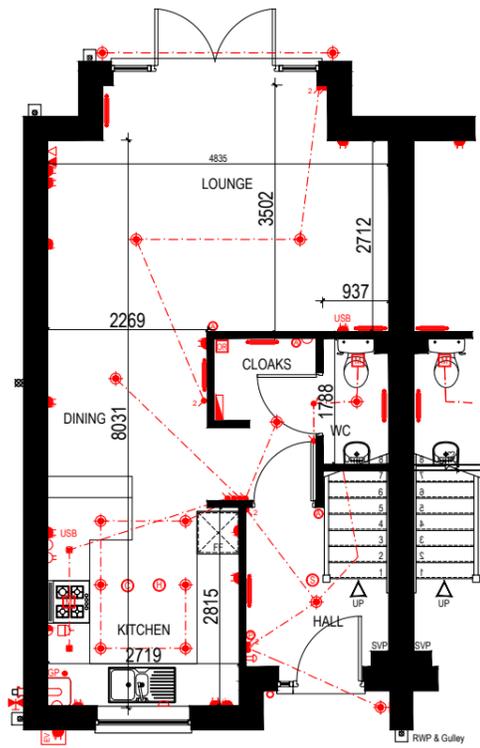

GROUND FLOOR PLAN

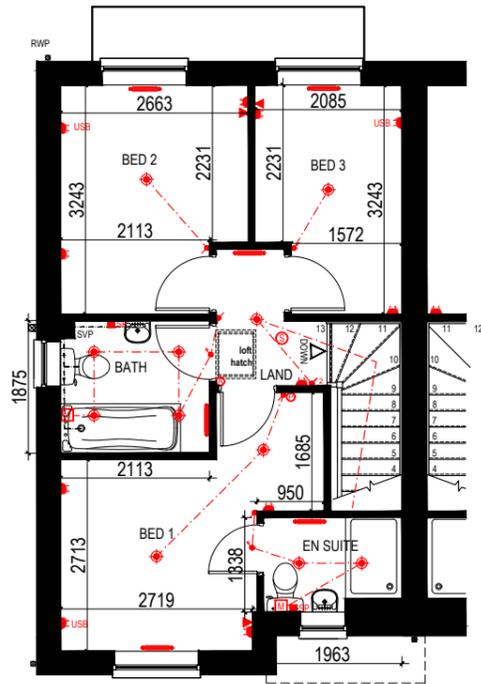

FIRST FLOOR PLAN

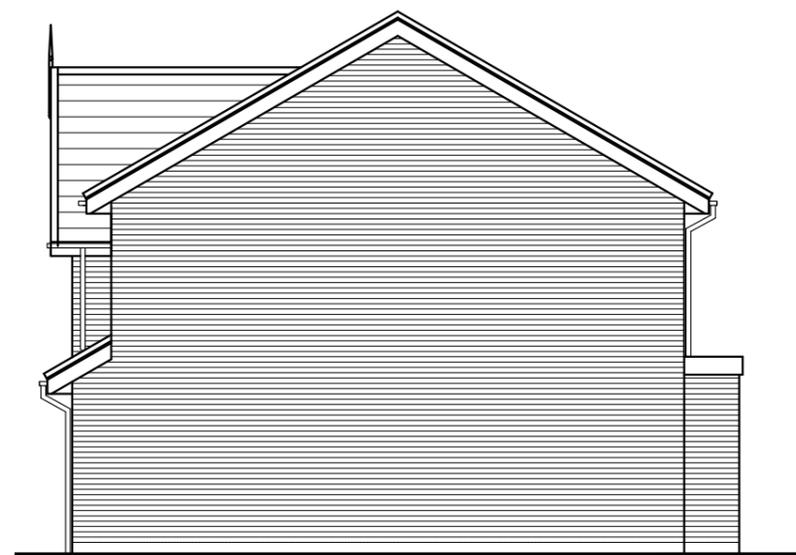

SIDE ELEVATION

Rev.	Description	By	Date
Project Title: MELFORD ROAD HAZEL GROVE SALES PLANS			
Drawing Title: HOUSE TYPE C FLOOR PLANS AND ELEVATIONS			

Drawing Number: 746.SPC.01		Drawing Status: SALES	
Drawn: BPD	Checked: MDB	Sheet Size: A3	
Date: 07.09.2020		Scale: 1:100	



Mulbury
Great Oak Farm
Mag Lane
Lymm
Cheshire
WA13 0TF

T: 01925 748530
F: 01925 752117
E: info@mulbury.co.uk

MULBURY

© The copyright of this drawing is held by MULBURY and must not be copied or reproduced without written consent.