

Russell & Butler
i n d e p e n d e n t e s t a t e a g e n t s

1 West Street, Buckingham, Buckinghamshire, MK18 1HL

OPEN 7 DAYS A WEEK


t: 01280 815999 e: sales@russellandbutler.com




Building Plot, South Hall, Maids Moreton, MK18 1QB

Asking Price £195,000

A rare opportunity to purchase a building plot with planning permission for a spacious detached residence in a non estate location in this sought after village. The flexible accommodation features ground and first floor bedrooms, open plan kitchen/dining/family room, a further first floor sitting room and three bath/shower rooms. Internal area is 155 Square meters/1668 square feet. Viewings strictly by appointment via Russell & Butler. OPEN 7 DAYS A WEEK.

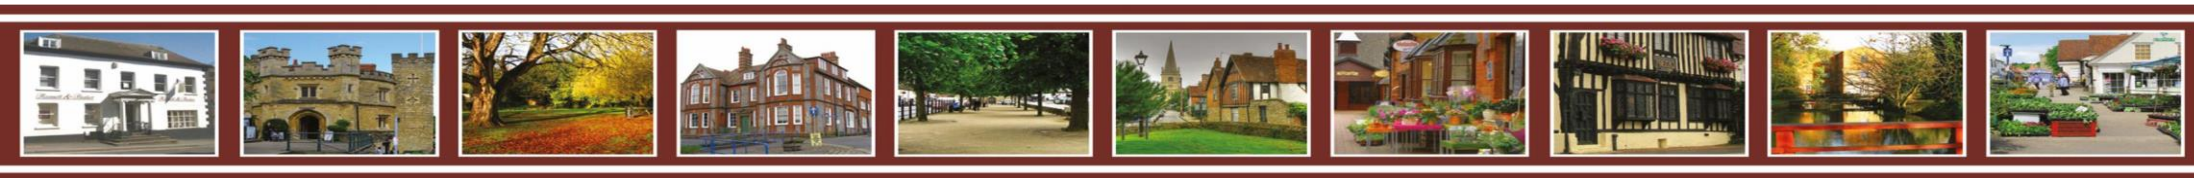

Joinery to this room to be in accordance with AD Part G. This may result in a requirement for extra ventilation and a Part G Over-heating thermal dynamic modelling analysis to be carried out.

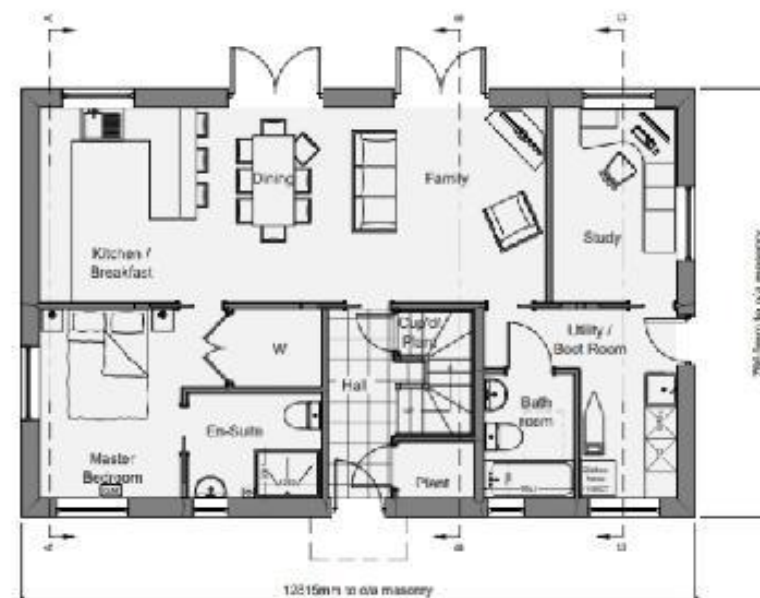

GROUND FLOOR

GROUND FLOOR GROSS INTERNAL AREA: 87m²
GROUND FLOOR EXTERNAL FOOTPRINT: 101m²
TOTAL GROSS INTERNAL AREA: 155m²

1	2/2/12	Bed (plan increased) 10'6" x 12'6" (masonry)	10'6"	12'6"
2	4/2/12	Bed (plan increased)	10'6"	12'6"
3	3/5/12	Living room (plan increased)	10'6"	12'6"
4	3/12/12	Living room (plan increased)	10'6"	12'6"
5	4/1/12	Living room (plan increased)	10'6"	12'6"
6	4/1/12	Living room (plan increased)	10'6"	12'6"
Rev: 01/12/2012

Client: V Naggy

Site Address: Maple Lodge, South Hall

Maids Moreton,

Buckinghamshire MK18 1QB

Drawing No: Ground Floor Plan

Job Number: 22-052

Drawing Number: GF

Revision: 1

Drawing Date: 01/12/2012

Scale: 1:100

Scale: 1:100

PLANNING

This drawing has been prepared to support the planning application. This drawing is not to be used for construction purposes, detailed construction drawings will be provided dependent on planning permission and order placement.

Notion
10444 Rev1
10/12/2012
10/12/2012
10/12/2012

This document is the copyright of Kingpin Timber Solutions Ltd and is made available on the express condition that it shall not be used in connection with the erection of any building or the production of any components for such a building unless the building to be erected or the components are supplied by Kingpin Timber Solutions Ltd.

© Kingpin Timber Solutions Ltd.

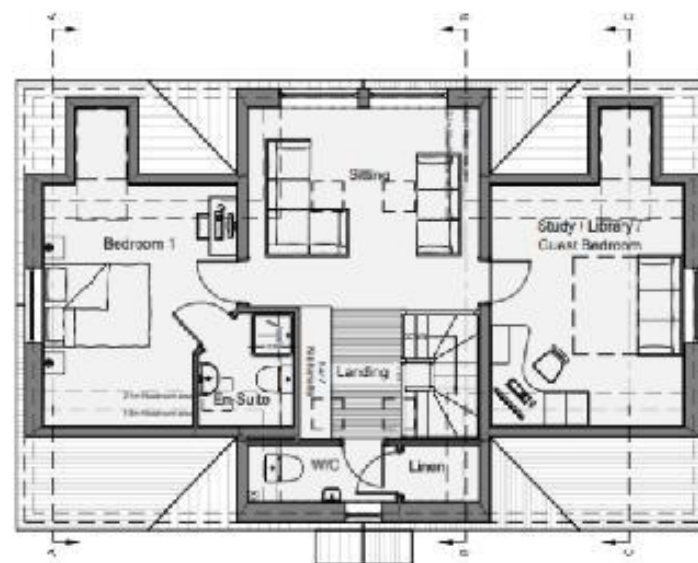

FIRST FLOOR

FIRST FLOOR GROSS INTERNAL AREA: 68m²

1	06/10/22	Roof pitch increased, kitchen window changed.	MM	N/A
2	06/09/22	Roof pitch increased.	MM	N/A
3	06/08/22	Hardy window installed in kitchen.	MM	N/A
4	01/07/22	Walls, doors and windows installed.	MM	N/A
5	06/07/22	SPR system shown amended.	MM	N/A
6	06/07/22	Walls added, added doors and windows.	MM	N/A
7	06/07/22	Roof pitch updated to match new design.	MM	N/A
8	06/07/22	Layout and joinery changes.	MM	N/A
9	06/07/22	Layout of amendments, doors added, not joining.	MM	N/A
10	06/07/22	Roof pitch amended, principle structure amended to long side.	MM	N/A
11	06/07/22	Layout changes, principle structure amended to long side.	MM	N/A
12	06/07/22	Finalisation drawings.	MM	N/A
13	06/07/22	Finalisation drawings.	MM	N/A

Client: V Nagy

Site Address: Maple Lodge, South Hall, Maids Moreton, Buckinghamshire MK18 1QR

Drawing Title: First Floor Plan

Job Number: 22-052 Drawing Number: FF Revision: 1

Drawing Scale: 1:100

1:100

0 1 2 3 4 5

0 1 2 3 4 5

PLANNING

This drawing has been prepared to support the planning application. This drawing is not to be used for construction purposes, detailed construction drawings will be provided dependent on planning permission and order placement.

Porton
10000 Road,
Cirencester,
Wiltshire, SN14 5JZ

Tel: 01767 674000
E-mail: info@porton.co.uk
Web: www.porton.co.uk

This document is the copyright of Kingston Timber Solutions Ltd and it is made available on the express condition that it shall not be used in connection with the erection of any building or the production of any components for such a building unless the building to be erected or the components are supplied by Kingston Timber Solutions Ltd.

© Kingston Timber Solutions Ltd.




FRONT ELEVATION (North West)
(View from Maple Lodge)



SIDE ELEVATION (South West)



REAR ELEVATION (South East)
(View to Sports Field)

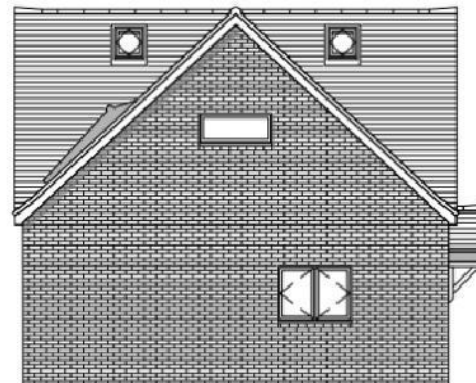

SIDE ELEVATION (North East)
(View from road)

I	20/09/22	Roof pitch increased kitchen window changed	HUM	n/a
H	14/08/23	Roof pitch increased	HUM	n/a
G	18/04/23	Lobby removed footprint reduced	HUM	n/a
F	21/12/22	Minor internal amendments	HUM	n/a
E	30/11/22	Sitting room joinery amended	HUM	n/a
D	10/11/22	Sober panels added joinery amendments	HUM	n/a
C	18/10/22	Rooflights updated to Velux Mini Dormers	HUM	n/a
B	30/09/22	Layout and joinery changes	HUM	n/a
A	21/09/22	Layout amendments joinery added, full planning set	HUM	n/a
SK03	04/09/22	Room layout handed principle elevation reverted to long side	HUM	n/a
SK02	12/08/22	Layout changes, principle elevation orientation changed to short side	HUM	n/a
SK01	27/07/22	Initial sketch drawings	HUM	n/a
Rev	Date	Description	Drawn	Checked

Client:

V Nagy

Site Address:

Maple Lodge, South Hall
Maids Moreton,
Buckinghamshire MK18 1QB

Drawing Title:

Elevations

Job Number:

22-052

Drawing Number:

E1

Revision:

1

Drawing Scale (mm):

1:100@A3



PLANNING

This drawing has been prepared to support the planning application.
This drawing is not to be used for construction purposes, detailed construction drawings will be provided dependent on planning permission and order placement.


Potton
Ellisley Road,
Great Granden,
Bedd, SG19 3AR

Tel: 01767 676400


E-mail: sales@potton.co.uk
Web: www.potton.co.uk

This document is the copyright of Kingspan Timber Solutions Ltd, and is made available on the express condition that it shall not be used in connection with the erection of any building or the production of any components for such a building unless the building to be erected or the components are supplied by Kingspan Timber Solutions Ltd.


© Kingspan Timber Solutions Ltd.

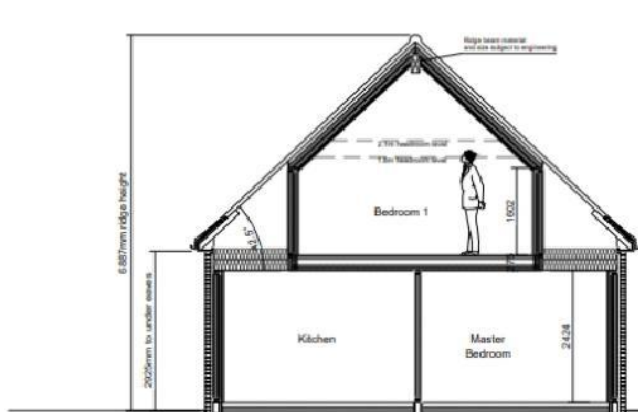

Basic section A-A

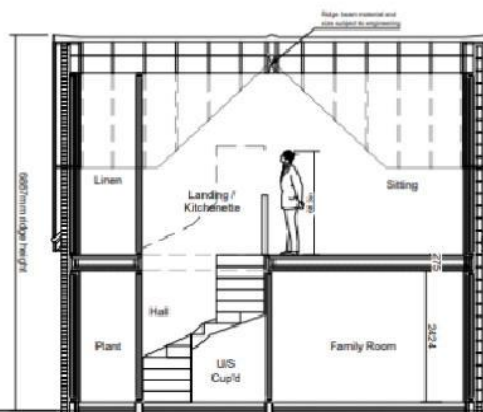

Basic section B-B

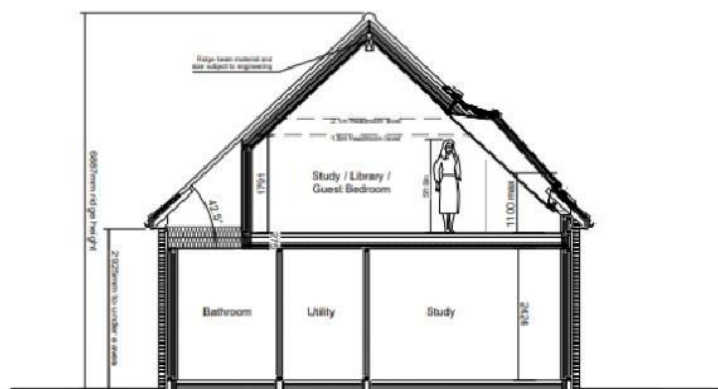

Basic section C-C

Key:

I	20/09/23	Roof pitch increased, kitchen window changed.	H.M.	N/A
H	14/08/23	Roof pitch increased.	H.M.	N/A
G	18/04/23	Utility removed; footpoint reduced.	H.M.	N/A
F	21/11/22	Minor internal amendments.	H.M.	N/A
E	30/11/22	Sitting room joinery amended.	H.M.	N/A
D	10/11/22	Solar panels added; joinery amendments.	H.M.	N/A
C	18/10/22	Rooflights updated to Velux Mini Toman.	H.M.	N/A
B	30/09/22	Layout and joinery changes.	H.M.	N/A
A	21/09/22	Layout amendments; joinery added; full planning ref.	H.M.	N/A
903	04/09/22	Room layout handed; principle elevation reverted to long side.	H.M.	N/A
902	12/08/22	Layout changes; principle elevation orientation changed to short side.	H.M.	N/A
901	27/07/22	Initial sketch drawings.	H.M.	N/A
Rev:	Date:	Description:	Drawn:	Checked:

Client:

V Nagy

The Address:

Maple Lodge, South Hall
Maids Moreton,
Buckinghamshire MK18 1QB

Drawing Title:

Basic Sections

Job Number: Drawing Number: Revision:

22-052 SEC 1

Drawing Scale (mm):

1:100@A3



Potton
Elmsley Road,
Great Cranston,
Beck, SG19 3AR


Tel: 01767 676400
E-mail: sales@potton.co.uk
Web: www.potton.co.uk

This document is the copyright of Kingspan Timber Solutions Ltd, and is made available on the express condition that it shall not be used in connection with the erection of any building or the production of any components for such a building unless the building to be erected or the components are supplied by Kingspan Timber Solutions Ltd.

© Kingspan Timber Solutions Ltd.

PLANNING

This drawing has been prepared to support the planning application. This drawing is not to be used for construction purposes, detailed construction drawings will be provided dependent on planning permission and order placement.

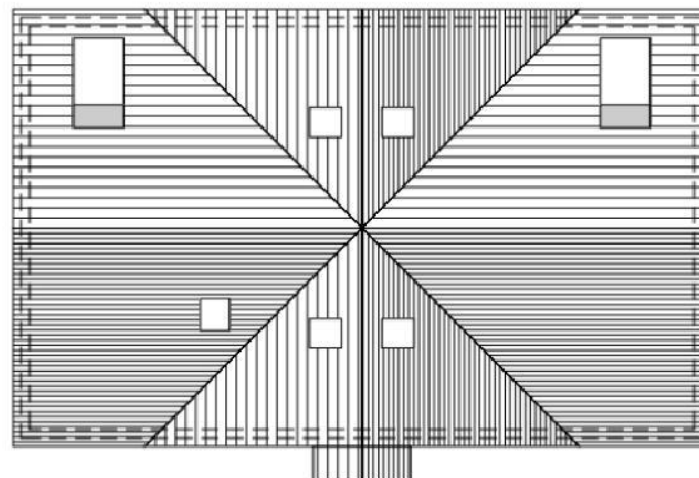

ROOF PLAN

I	20/01/22	Roof pitch increased, kitchen window changed.	HLM	n/a
H	14/08/22	Roof pitch increased.	HLM	n/a
G	18/04/22	Lobby removed, footprint reduced.	HLM	n/a
F	21/11/22	Minor internal amendments.	HLM	n/a
E	30/11/22	Sitting room joinery amended.	HLM	n/a
D	15/11/22	Solar panels added, joinery amendments.	HLM	n/a
C	16/10/22	Rooflights updated to Velux Kent Dormers.	HLM	n/a
B	30/09/22	Layout and joinery changes.	HLM	n/a
A	21/09/22	Layout amendments, joinery added, full planning set.	HLM	n/a
SK03	04/09/22	Room layout handed; principle elevation reverted to long side.	HLM	n/a
SK02	12/08/22	Layout changes; principle elevation orientation changed to short side.	HLM	n/a
SK01	27/07/22	Initial sketch drawings.	HLM	n/a
Rev:	Date:	Description:	Drawn:	Checked:

Client:

V Nagy

Site Address:

Maple Lodge, South Hall
Maids Moreton,
Buckinghamshire MK18 1QB

Drawing Title:

Roof Plan

Job Number:

22-052

Drawing Number:

R

Revision:

I

Drawing Scale (BMD):

1:100@A3



Potton
Blisley Road,
Great Grassden,
Bedd, SG19 3AR

Tel: 01747 676400


E-mail: sales@potton.co.uk
Web: www.potton.co.uk

This document is the copyright of Kingspan Timber Solutions Ltd. and is made available on the express condition that it shall not be used in connection with the erection of any building or the production of any components for such a building unless the building to be erected or the components are supplied by Kingspan Timber Solutions Ltd.

© Kingspan Timber Solutions Ltd.

PLANNING

This drawing has been prepared to support the planning application. This drawing is not to be used for construction purposes, detailed construction drawings will be provided dependent on planning permission and order placement.

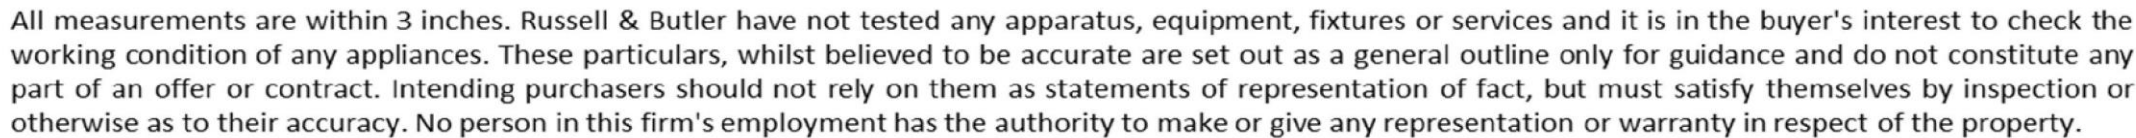

The UK's number one property website