



FRONT ELEVATION




SIDE ELEVATION

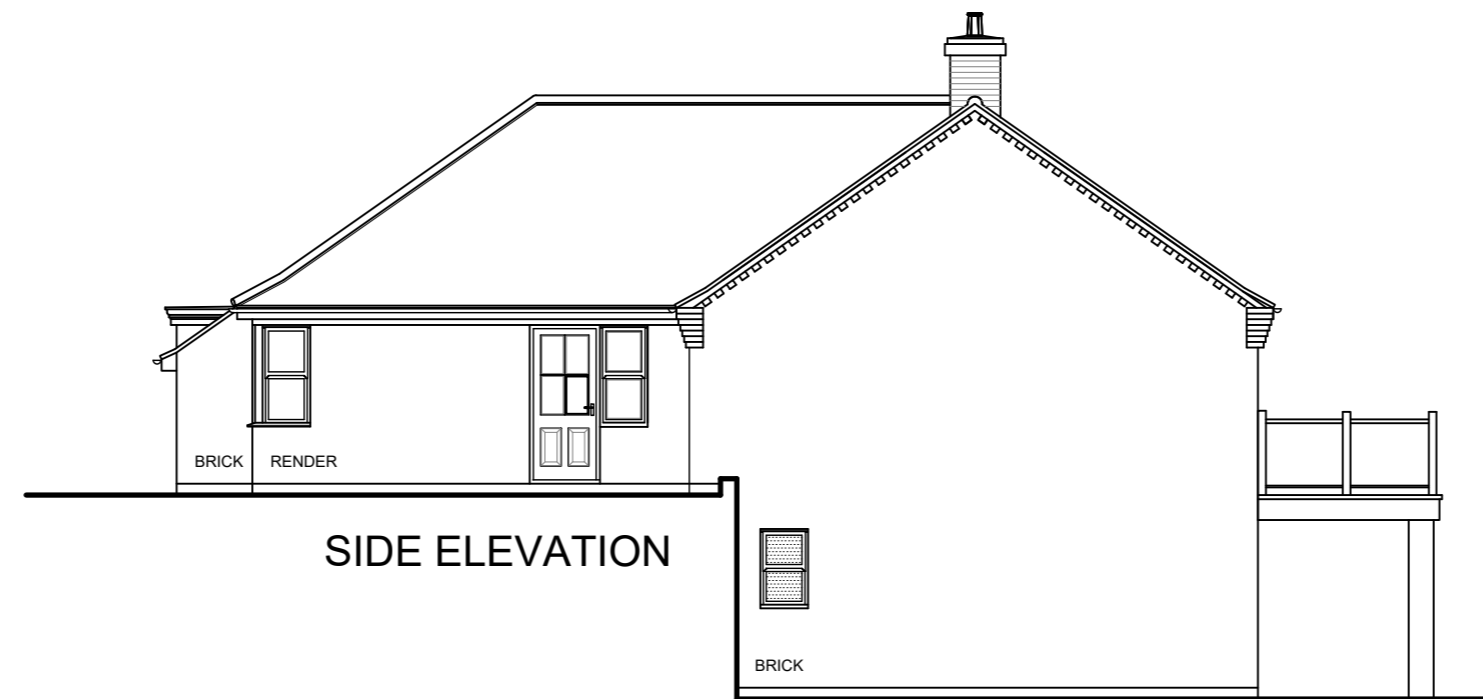


REAR ELEVATION

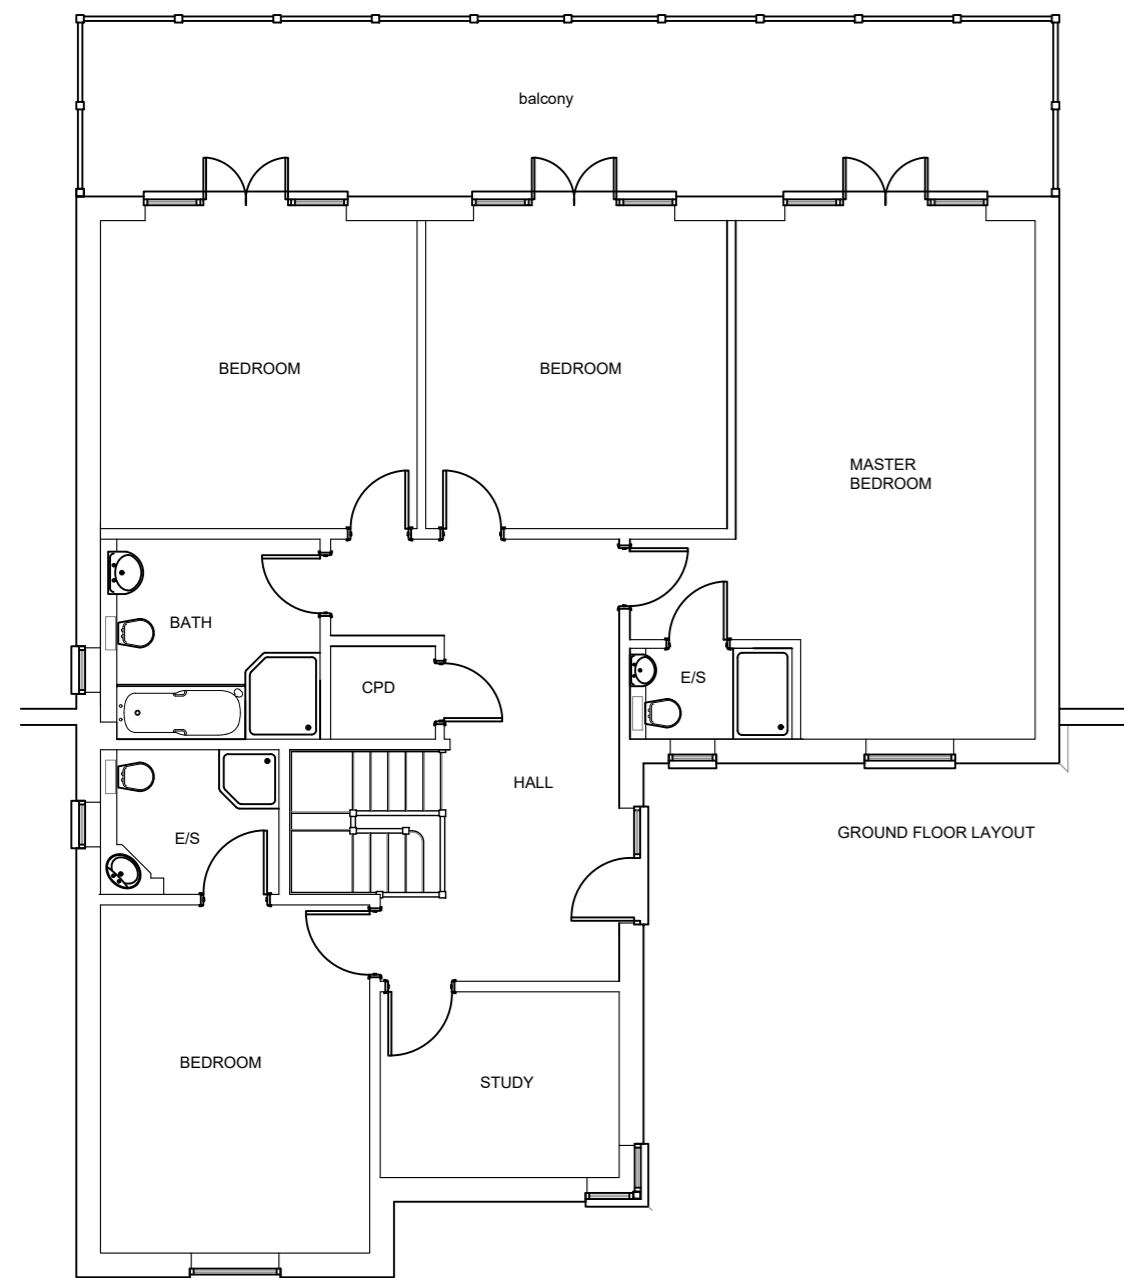


GROUND FLOOR LAYOUT

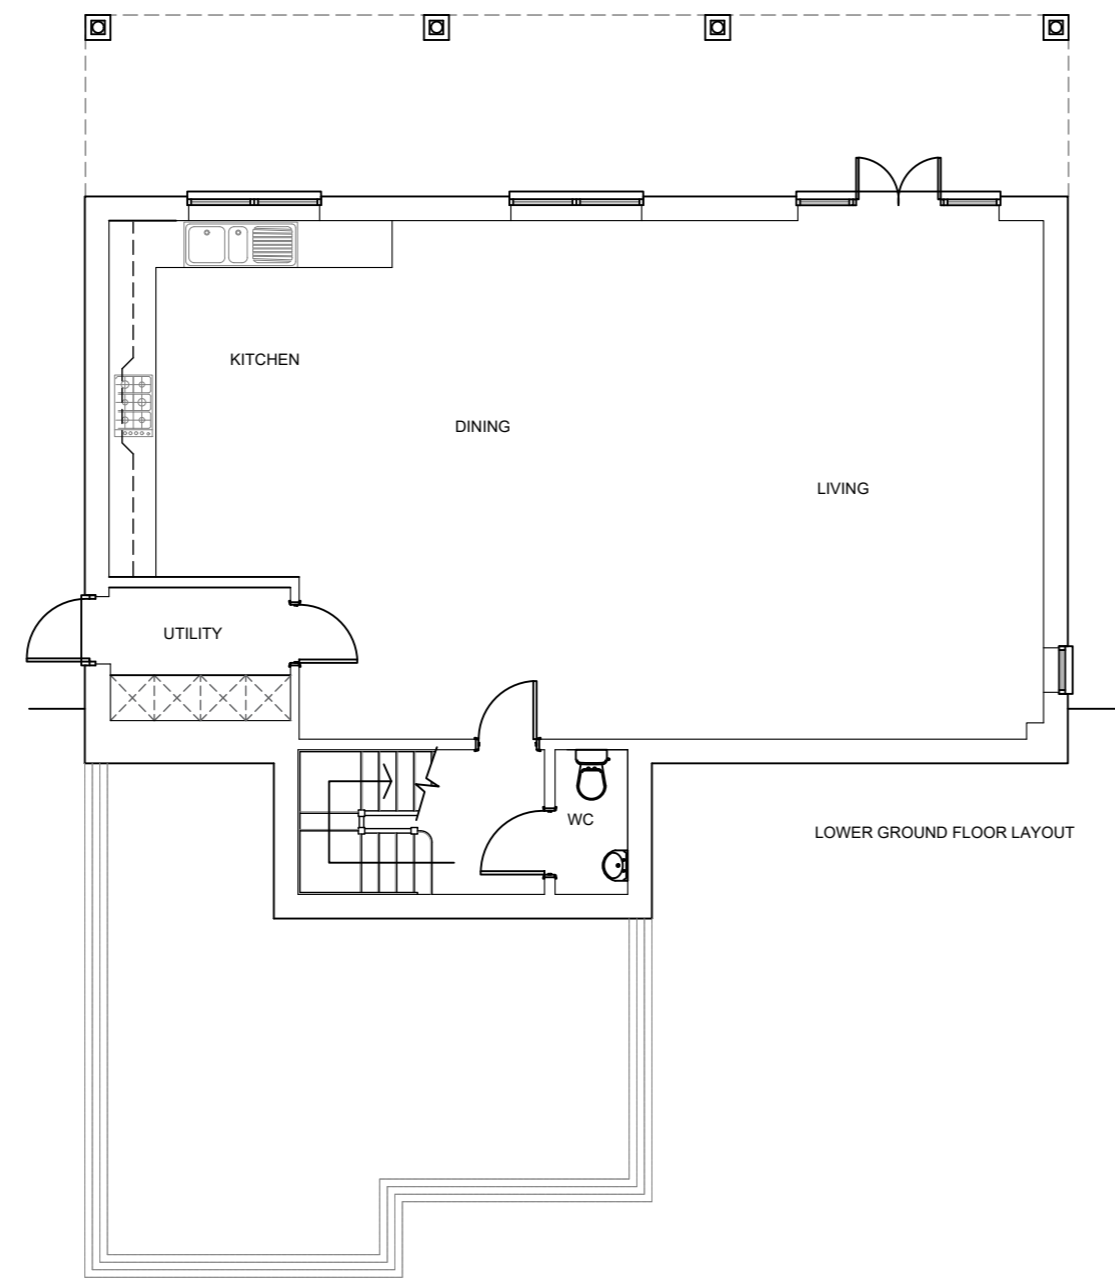

LOWER GROUND FLOOR LAYOUT

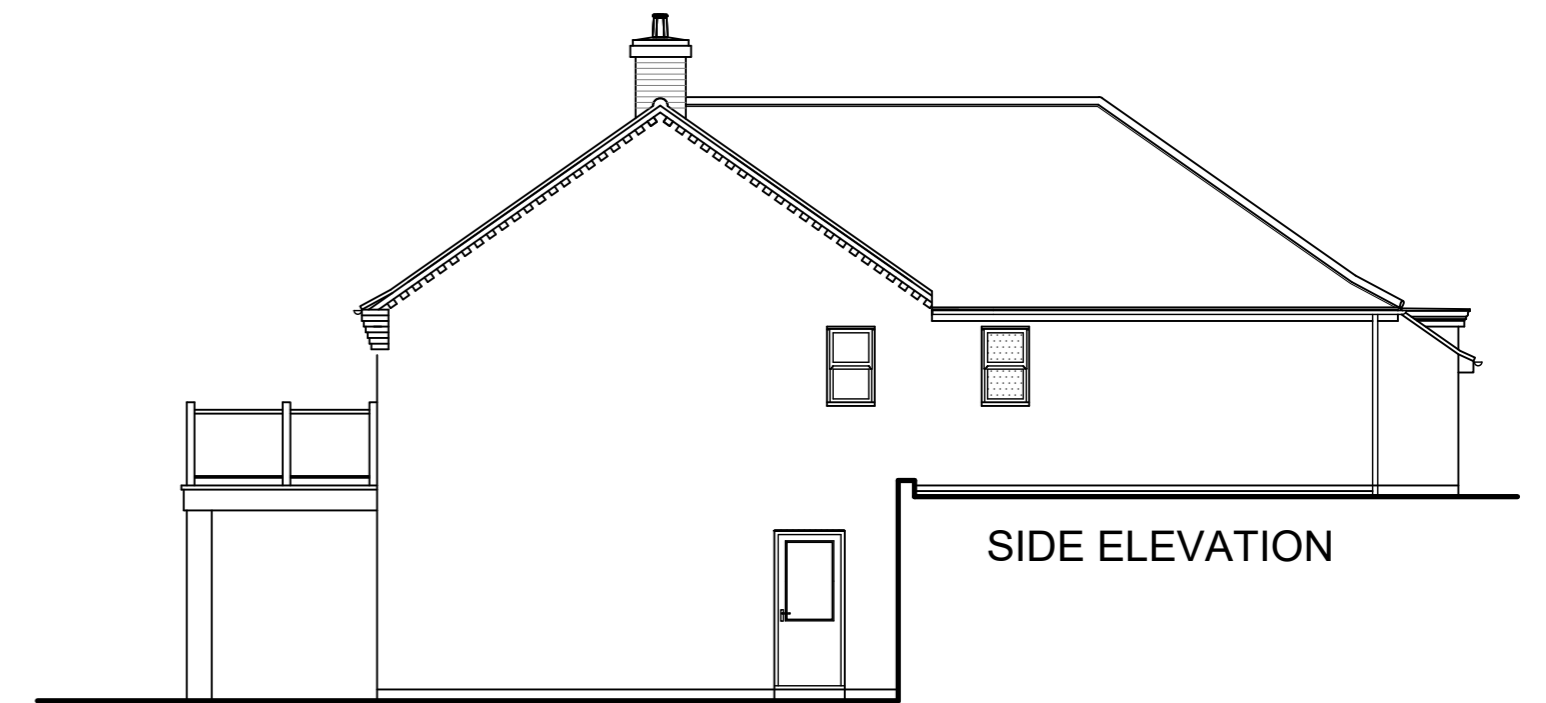

SIDE ELEVATION

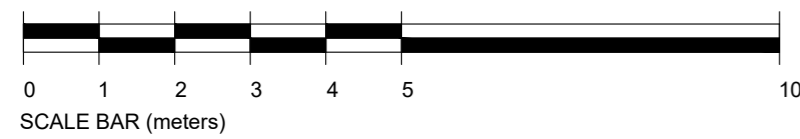

SCALE BAR (meters)



TUCKLEY CHESTER DESIGN LTD
 PLANNING AND DESIGN
 1 Brackley Road
 Towcester
 Northants
 NN12 6DH
 Tel No:(01327)359222 Fax:(01327)358814
 E-Mail: tuckleychester@btconnect.com

THIS DRAWING IS COPYRIGHT. CONTRACTORS MUST CHECK ALL DIMENSIONS ON SITE. ONLY FIGURED DIMENSIONS TO BE WORKED TO. ANY DISCREPANCIES TO BE IMMEDIATELY REPORTED TO THE ARCHITECT BEFORE PROCEEDING.

TITLE

Hightown Road, Banbury

DETAIL

Plot 5

| | |
|-------------------|--------|
| DRAWN | No. |
| DATE | 2779/5 |
| SCALE 1 : 100 @A2 | P1 |