



Area - 0.45 hectares
Proposed barn conversion and extension - 73m²
Proposed mix - 3 bed, 4 person unit.
Car parking 2
K - Klargester BioDisc Treatment Plant


Materials
CS - Corrugated Sheets in Anthracite
TC - Grey timber cladding
AL - Grey Aluminium window frames
RF - Grey aluminium Roof lights
TD - Grey timber door shutters

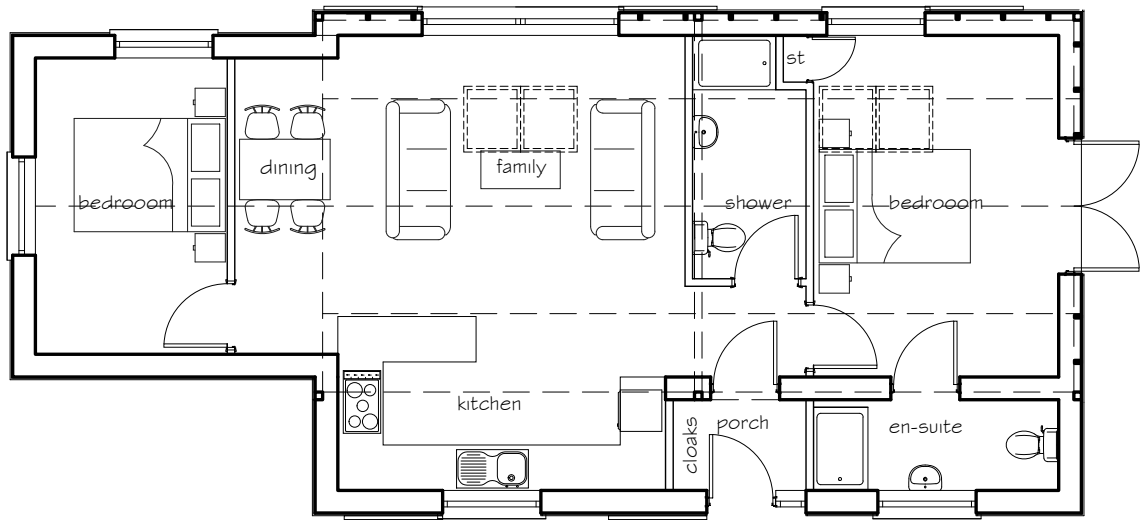


PROPOSED GROUND FLOOR PLAN

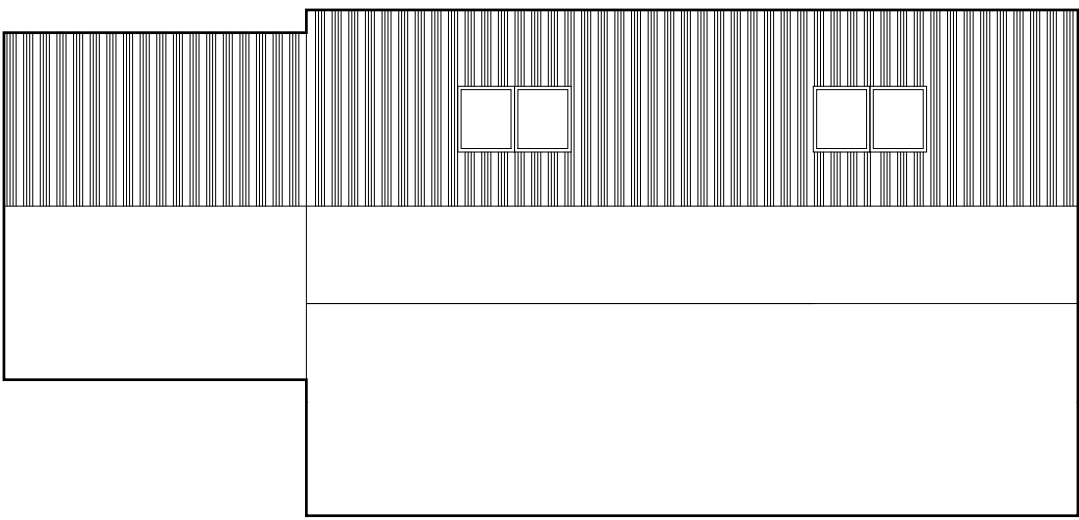


PROPOSED GROUND FLOOR PLAN

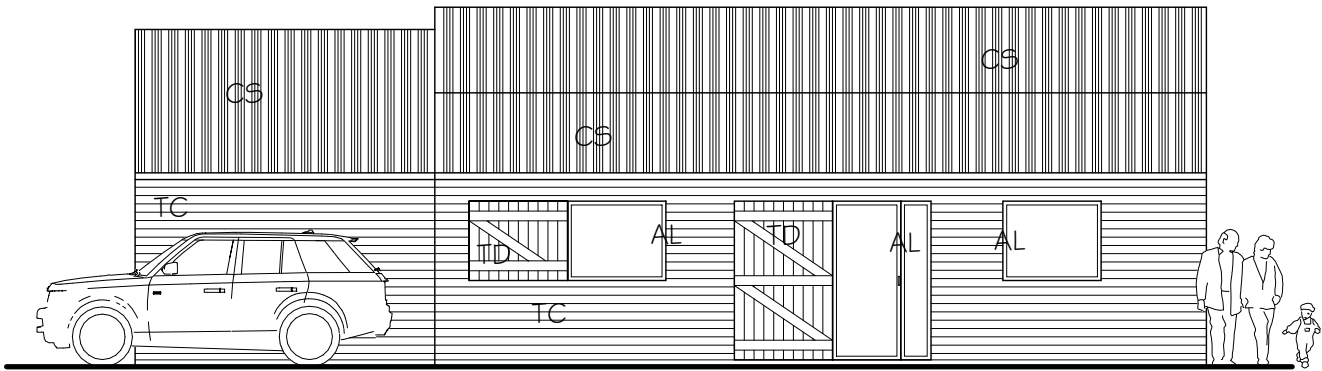


PROPOSED FRONT ELEVATION

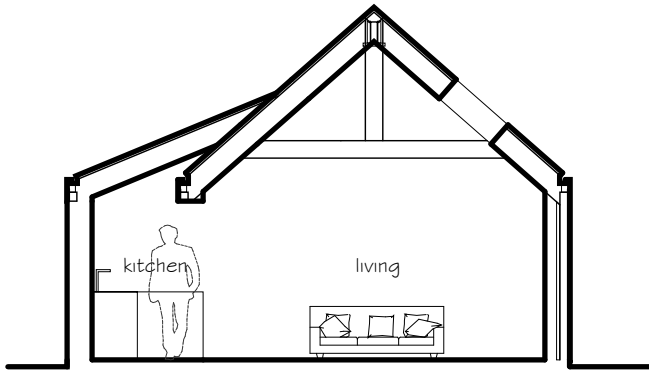


PROPOSED CROSS SECTION

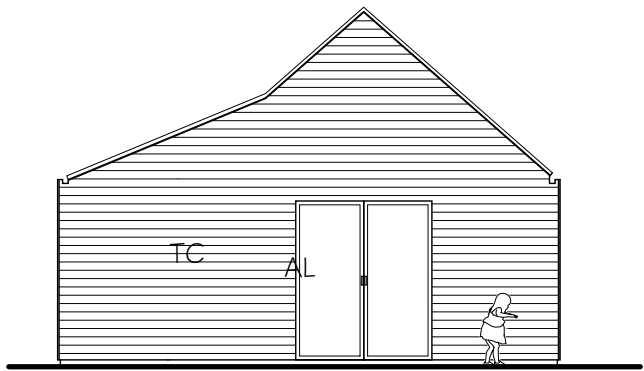


PROPOSED SIDE ELEVATION

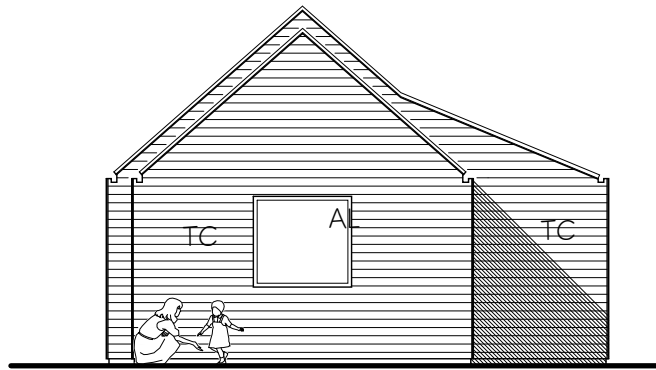

PROPOSED SIDE ELEVATION

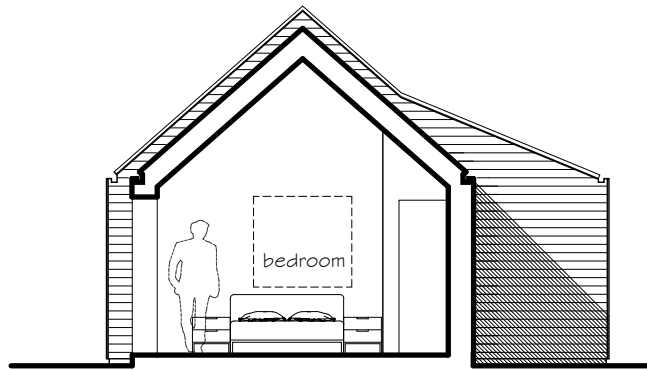

PROPOSED SIDE SECTION

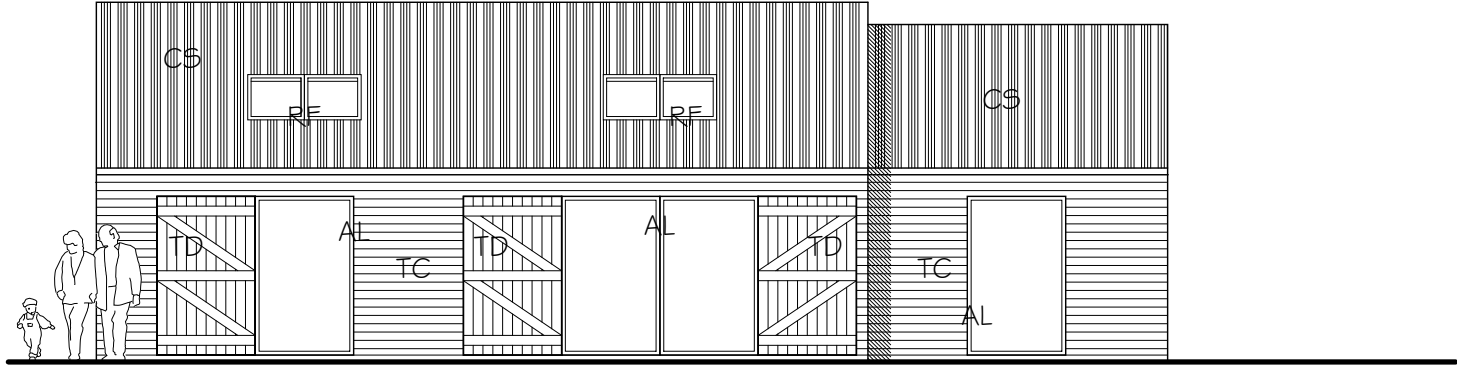

PROPOSED REAR ELEVATION

ARCHITEK DESIGN & PLANNING

Low Farm Stables
Camblesforth
Proposed Floor Plans
& Elevations

Scale 1:100 @ A2
Date 14.08.23
Drawn SC

ARCHITEK DESIGN & PLANNING
t - 07881 554676
e - info@architekdesignandplanning.co.uk
w - www.architekdesignandplanning.co.uk

Drawing No. Revision

ADP23/P119/04