


PROPOSED GROUND FLOOR PLAN

1 : 50

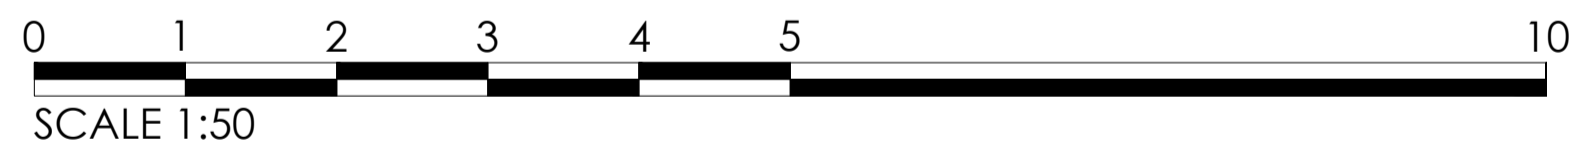

PROPOSED ROOF PLAN

1 : 50

AINSWORTH
 Walsley Road, Market Rasen, LN8 3EY



T: 07889505683 E: info@e2design.co.uk
 W: www.e2design.co.uk
 A: E2 Design, Kowloon, Lincoln Road,
 Faldingworth, LN8 3SF

Revisions	

Title:	Proposed Plans
Client:	Tooby
Project:	Annexe
Drawn by:	PJKE
Scale:	1:50
Site:	A1
Date:	May 23
Stage:	Planning Submission
Dwg No:	E0875-02

P02