



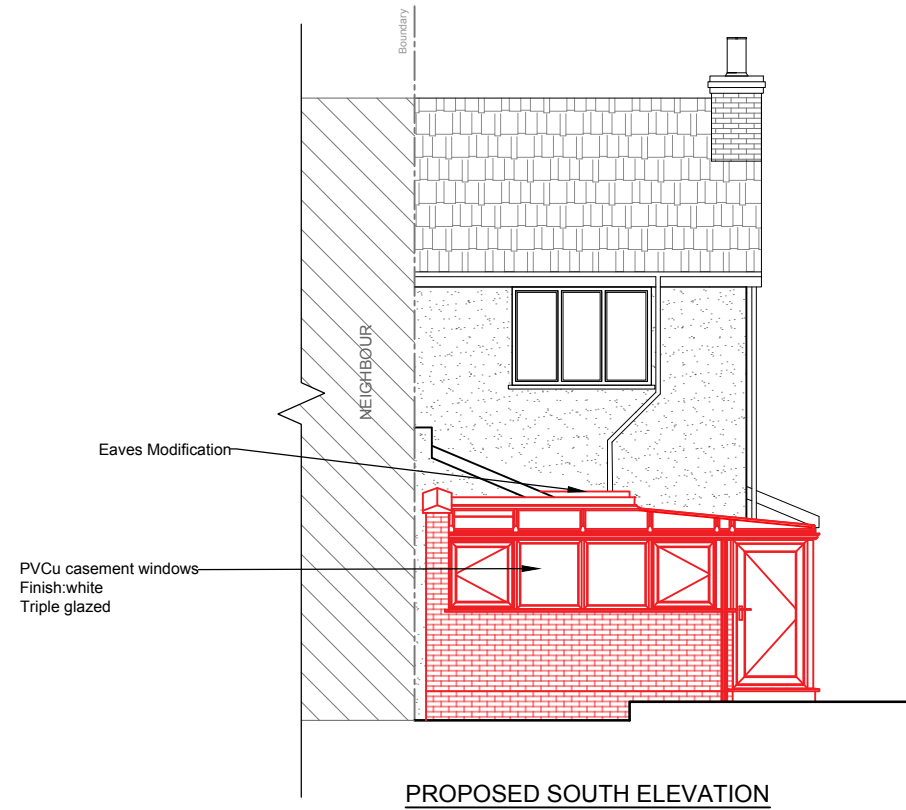


PROPOSED SOUTH ELEVATION





PROPOSED EAST ELEVATION

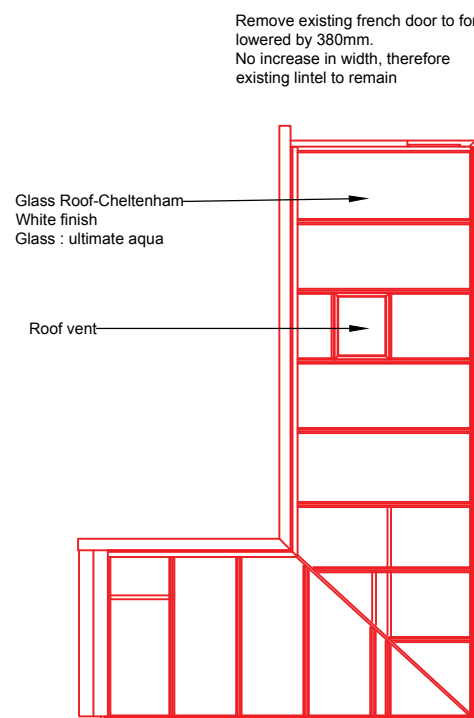

PROPOSED ROOF PLAN

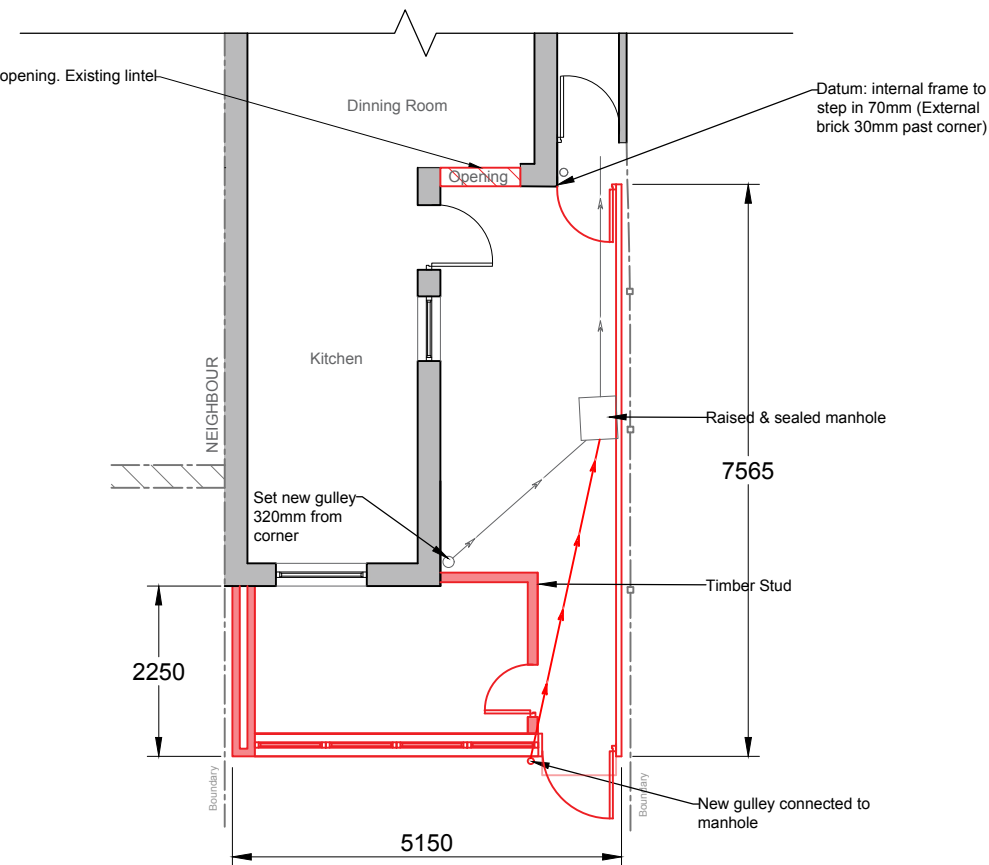

PROPOSED FLOOR PLAN

 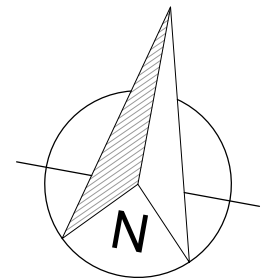

1. All dimensions in millimetres (mm) and levels in metres (m) unless noted otherwise.
2. This drawing to be read in conjunction with all other relevant drawings and specification.
3. All work to comply with the relevant British Standards, Codes of Practice and the Building Regulations.

Revisions:

Customer: Mr Laieque Ahmad Pir
38 Wood Street
Mitcham
Surrey
CR4 4JS

Drawing Title:
Proposed Elevations & Floor Plan

Drawing No: 3437/PP/03 Contract No: EF3437AW

Scale: 1:100 Starting Date: 14 August 2018

Drawn: K.PAPIANAITE Size: A3 Revision: . Ref No: .



© Crown copyright. All rights reserved.
License numbers 010031673 and 100042205