



0 1 2 3 4 5

UPPER GROUND FLOOR PLAN

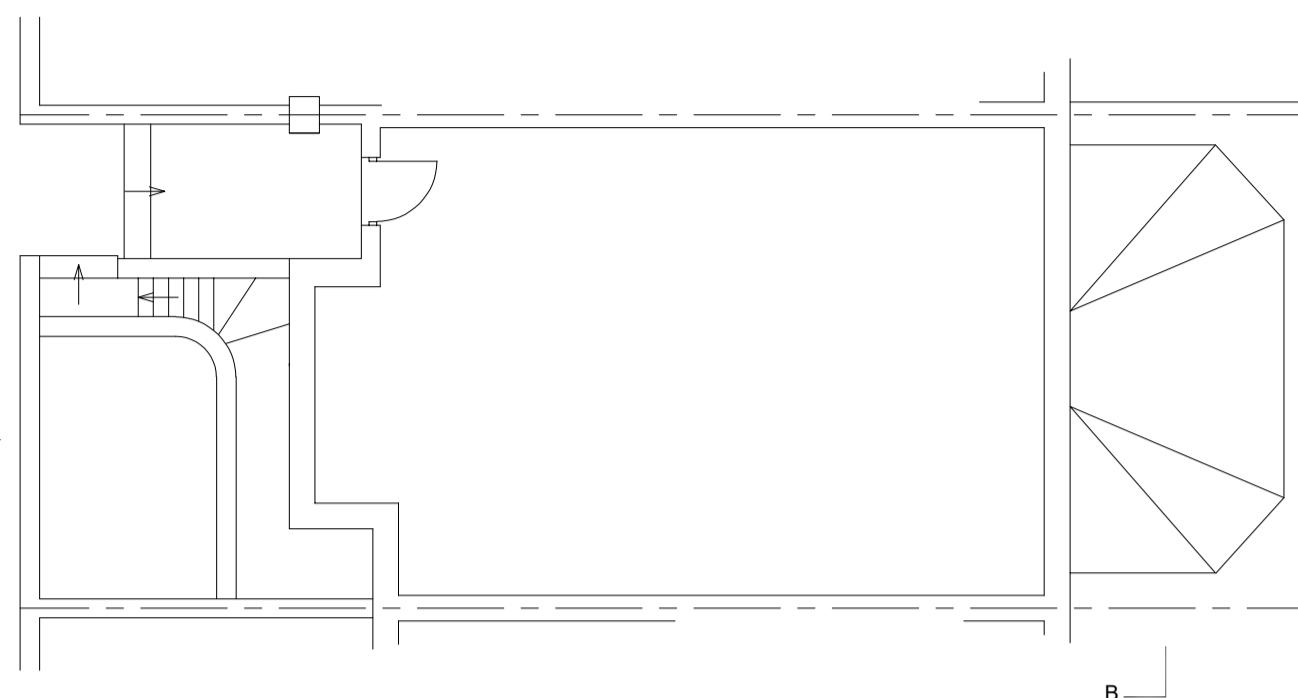


B

LOWER GROUND FLOOR PLAN
67 M2

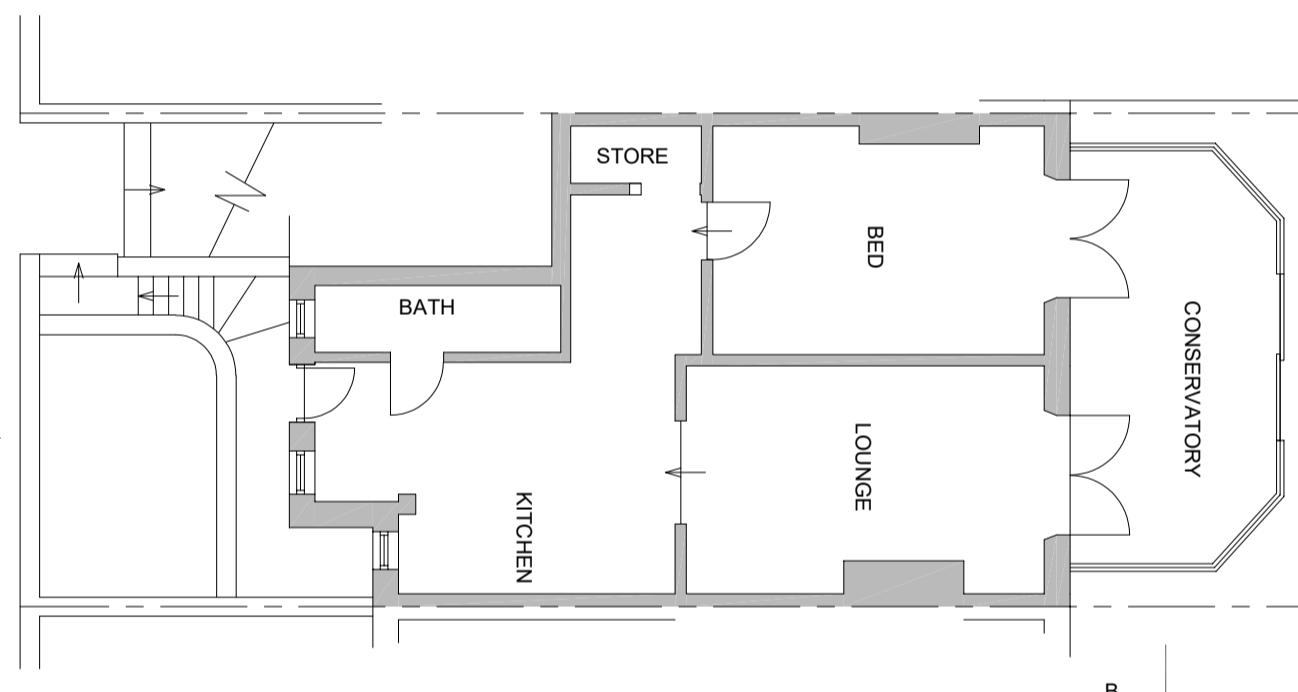

B

LOWER GROUND FLOOR PLAN (PROPOSED)
67 M2

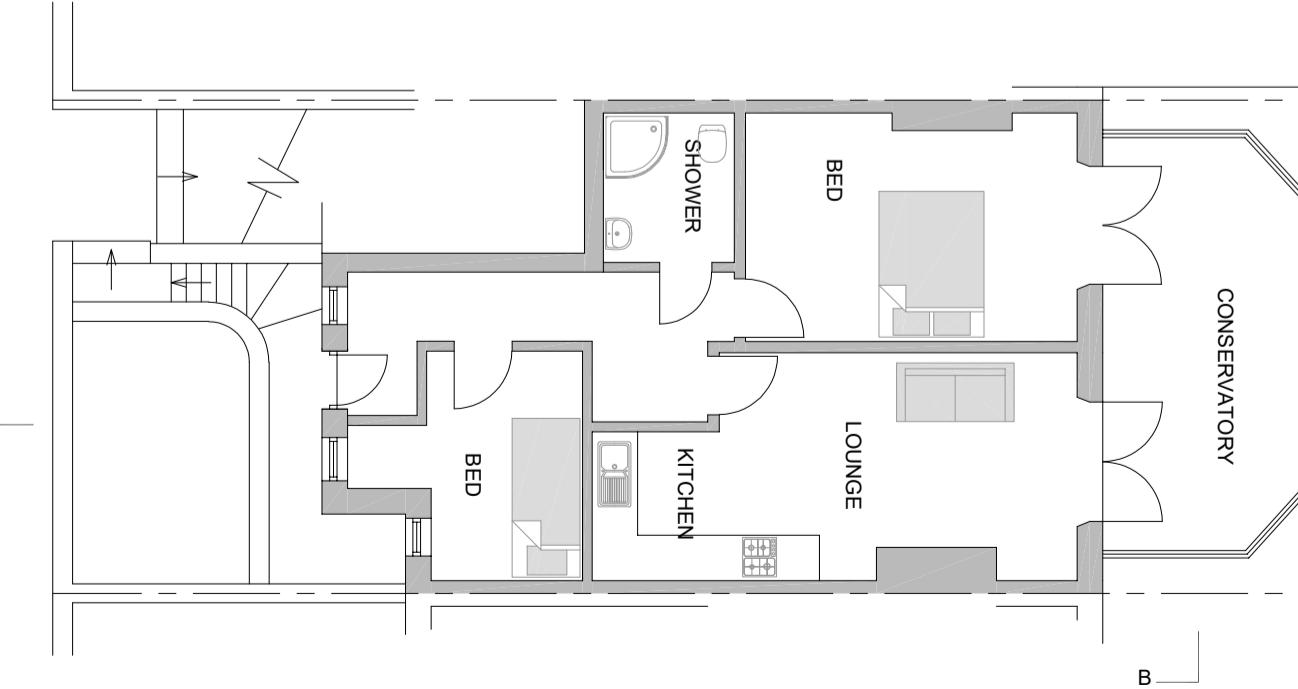

B

TITLE SURVEY & PROPOSED
CLIENT CLARENCE PROPERTY GROUP
ADDRESS LOWER GROUND FLOOR FLAT
84 HILLFIELD AVE, N8 7DN
SCALE 1:100 @ A3
DRAWING NO. REV.