

Chee Tor, Aldern Way, Bakewell, Derbyshire, DE45 1AJ

# Chee Tor, Aldern Way

## Bakewell, Derbyshire, DE45 1AJ

A very rare opportunity to build your own home in the stunning market town of Bakewell. Occupying a stunning position with views across Bakewell this building plot has planning permission for a dormer bungalow with associated landscaping and new driveway access.

The existing plot has a landscaped terrace with contemporary summer house enjoying spectacular views across Bakewell and the surrounding countryside. The summer house has a WC, kitchenette and sliding doors opening to the garden.

Beautifully situated backing onto the Monsal trail, the location is a short walk to the heart of Bakewell via stunning water meadows and the River Wye.

Planning application NP/DDD/0623/0718.


- Building plot in the market town of Bakewell
- Planning permission granted for a two bed roomed dormer bungalow
- Stunning views across Bakewell
- Great location backing onto the Monsal Trail
- Terrace with high spec summer house
- Driveway access and short walk to Bakewell centre
- Very rare opportunity in the Peak District
- 0.18 acre plot.
- Short to excellent amenities of Bakewell
- Call ELR to arrange a viewing



Front (West) Elevation  
Scale 1:50




Rear (East) Elevation  
Scale 1:50

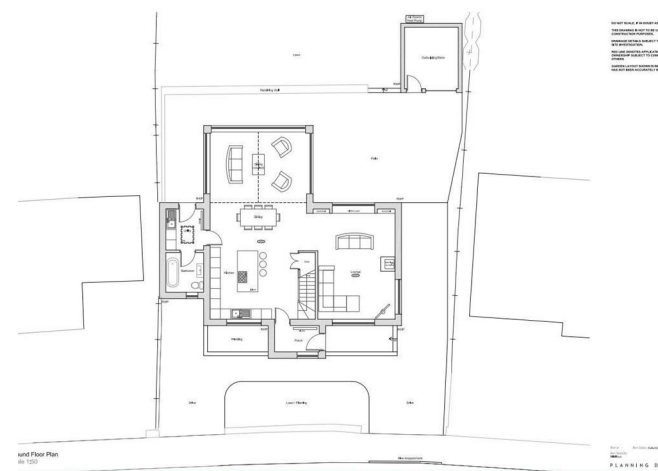

DO NOT SCALE, IF IN DOUBT ASK.  
THIS DRAWING IS NOT TO BE USED FOR  
CONSTRUCTION PURPOSES.  
DRAINAGE DETAILS SUBJECT TO DETAIL  
SITE INVESTIGATION.  
RED LINE DENOTES APPLICATION BOUNDARY  
CONSTRUCTION SUBJECT TO CONSTITUTE  
OTHERS

Scale: 1:50  
Date: 06/03/2023  
By: [Name]  
For: [Name]  
PLANNING DRA

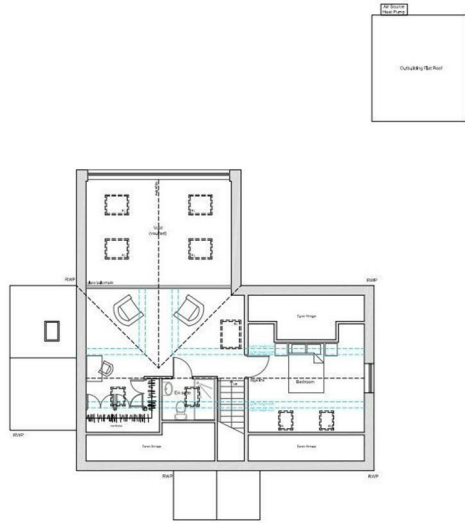

First Floor Plan  
Scale 1:50

Drawn By: [Name] Date: [Date]  
Checked By: [Name] Date: [Date]  
PLANNING DRAWING

DO NOT SCALE UP OR DOWN. ALL DIMENSIONS TO BE USED FOR CONSTRUCTION PURPOSES. DIMENSIONS OF THIS DRAWING TO BE USED FOR CONSTRUCTION PURPOSES.





32 Causeway Head Road, Sheffield, S17 3JH

Tel. Sheffield: 0114 226 1566  
email: [info@bcmarchitects.co.uk](mailto:info@bcmarchitects.co.uk)

Tel. Chesterfield: 01246 383 707  
web: [www.bcmarchitects.co.uk](http://www.bcmarchitects.co.uk)

© copyright 1996, drawing with passion or bright lines (a) Architecture and shall not be bound



Client:  
Mr & Mrs Blerton

Project:  
Chae Tor, Aldam way  
Bokwell

Rev: 1 Rev Date: 06/06/2015 Drawn By: CB  
Rev Details:  
Initial Issue

**P L A N N I N G   D R A W I N G**

Drawing No:  
23-016-P02

Scale: (If A):  
As Shown

Drawing Title:  
Proposed Site Plan

DO NOT SCALE, IF IN DOUBT ASK.  
THIS GRADING IS NOT TO BE USED FOR  
CONSTRUCTION PURPOSES.  
DRAINAGE DETAILS SUBJECT TO DETAIL DESIGN &  
SITE INVESTIGATION.  
RED LINE DENOTES APPLICATION BOUNDARY, SITE  
OWNERSHIP SUBJECT TO CONFIRMATION BY  
OTHERS  
GARDEN LAYOUT SHOWN IS INDICATIVE ONLY AND



**Rotherham**  
149 Bawtry Road  
Wickersley  
Rotherham S66 2BW  
T: 01709 917676  
E: [wickersley@elr.co.uk](mailto:wickersley@elr.co.uk)

**EADON  
LOCKWOOD  
& RIDDLE**  
ESTD 1840

All rooms have been measured with electronic laser and are approximate measurements only. None of the services to the above property have been tested by ourselves, and we cannot guarantee that the installations described in the details are in perfect working order. Eadon Lockwood & Riddle for themselves, and for the vendors or lessors, produce these brochures in good faith, and are a guideline only. They do not constitute any part of a contract and are correct to the best of our knowledge at the time of going to press.