


Four bed two storey dwelling
1200 Sq Ft Maximum

Dwelling clear of tree protection zone

3 Parking spaces

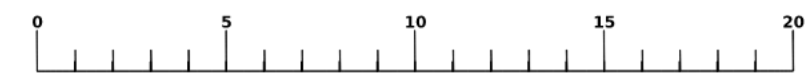

1:200 Scale Bar

Rev A Dwelling moved outside of Tree protection Zone MSR 18.10.21

issued for: **PLANNING**

project: Mr Khan, The Ivies, Manningford
Bruce, Wiltshire, SN9 6JH

project number: 252

drawing: Proposed Site Plan

drawing number: 03 revision: A

scale: 1:200 paper size: A2 drawn by: MSR date: 27.07.21 checked: MD date: 27.07.21

Mark Doodes Planning



Planning - Design - Masterplanning
 Unit 1, the Old Barn, Wicklesham Lodge Business Park, Faringdon,
 Oxfordshire SN7 7PN
 t: 01865 600555 e: info@markdoodesplanning.co.uk
 w: www.markdoodesplanning.co.uk

© Mark Doodes Planning
 This drawing is the copyright of Mark Doodes Planning and may not be copied or reproduced without written permission. The Copyright Order 1990 provides for the Planning Authority to copy and distribute drawings for public inspection in relation to a Planning Application only if those copies are marked in the following manner: "This copy has been made with the authority of Mark Doodes Planning pursuant to Section 47 of the Copyright Designs and Patents Act 1988 and for the purposes only of public inspection. This copy must not be copied without the prior written permission of the Copyright owner." Do not scale from drawings unless for planning purposes only. Use figured dimensions at all other times. In case of doubt contact Mark Doodes Planning. Dimensions to be checked on site before work commences and any discrepancies reported to Mark Doodes Planning. The accuracy of this drawing may be reliant upon survey information provided by third parties. No liability will be accepted by Mark Doodes Planning RTPI for errors in or arising from such third party survey information

Proposed Site Plan 1:200