


drawing for planning purposes only

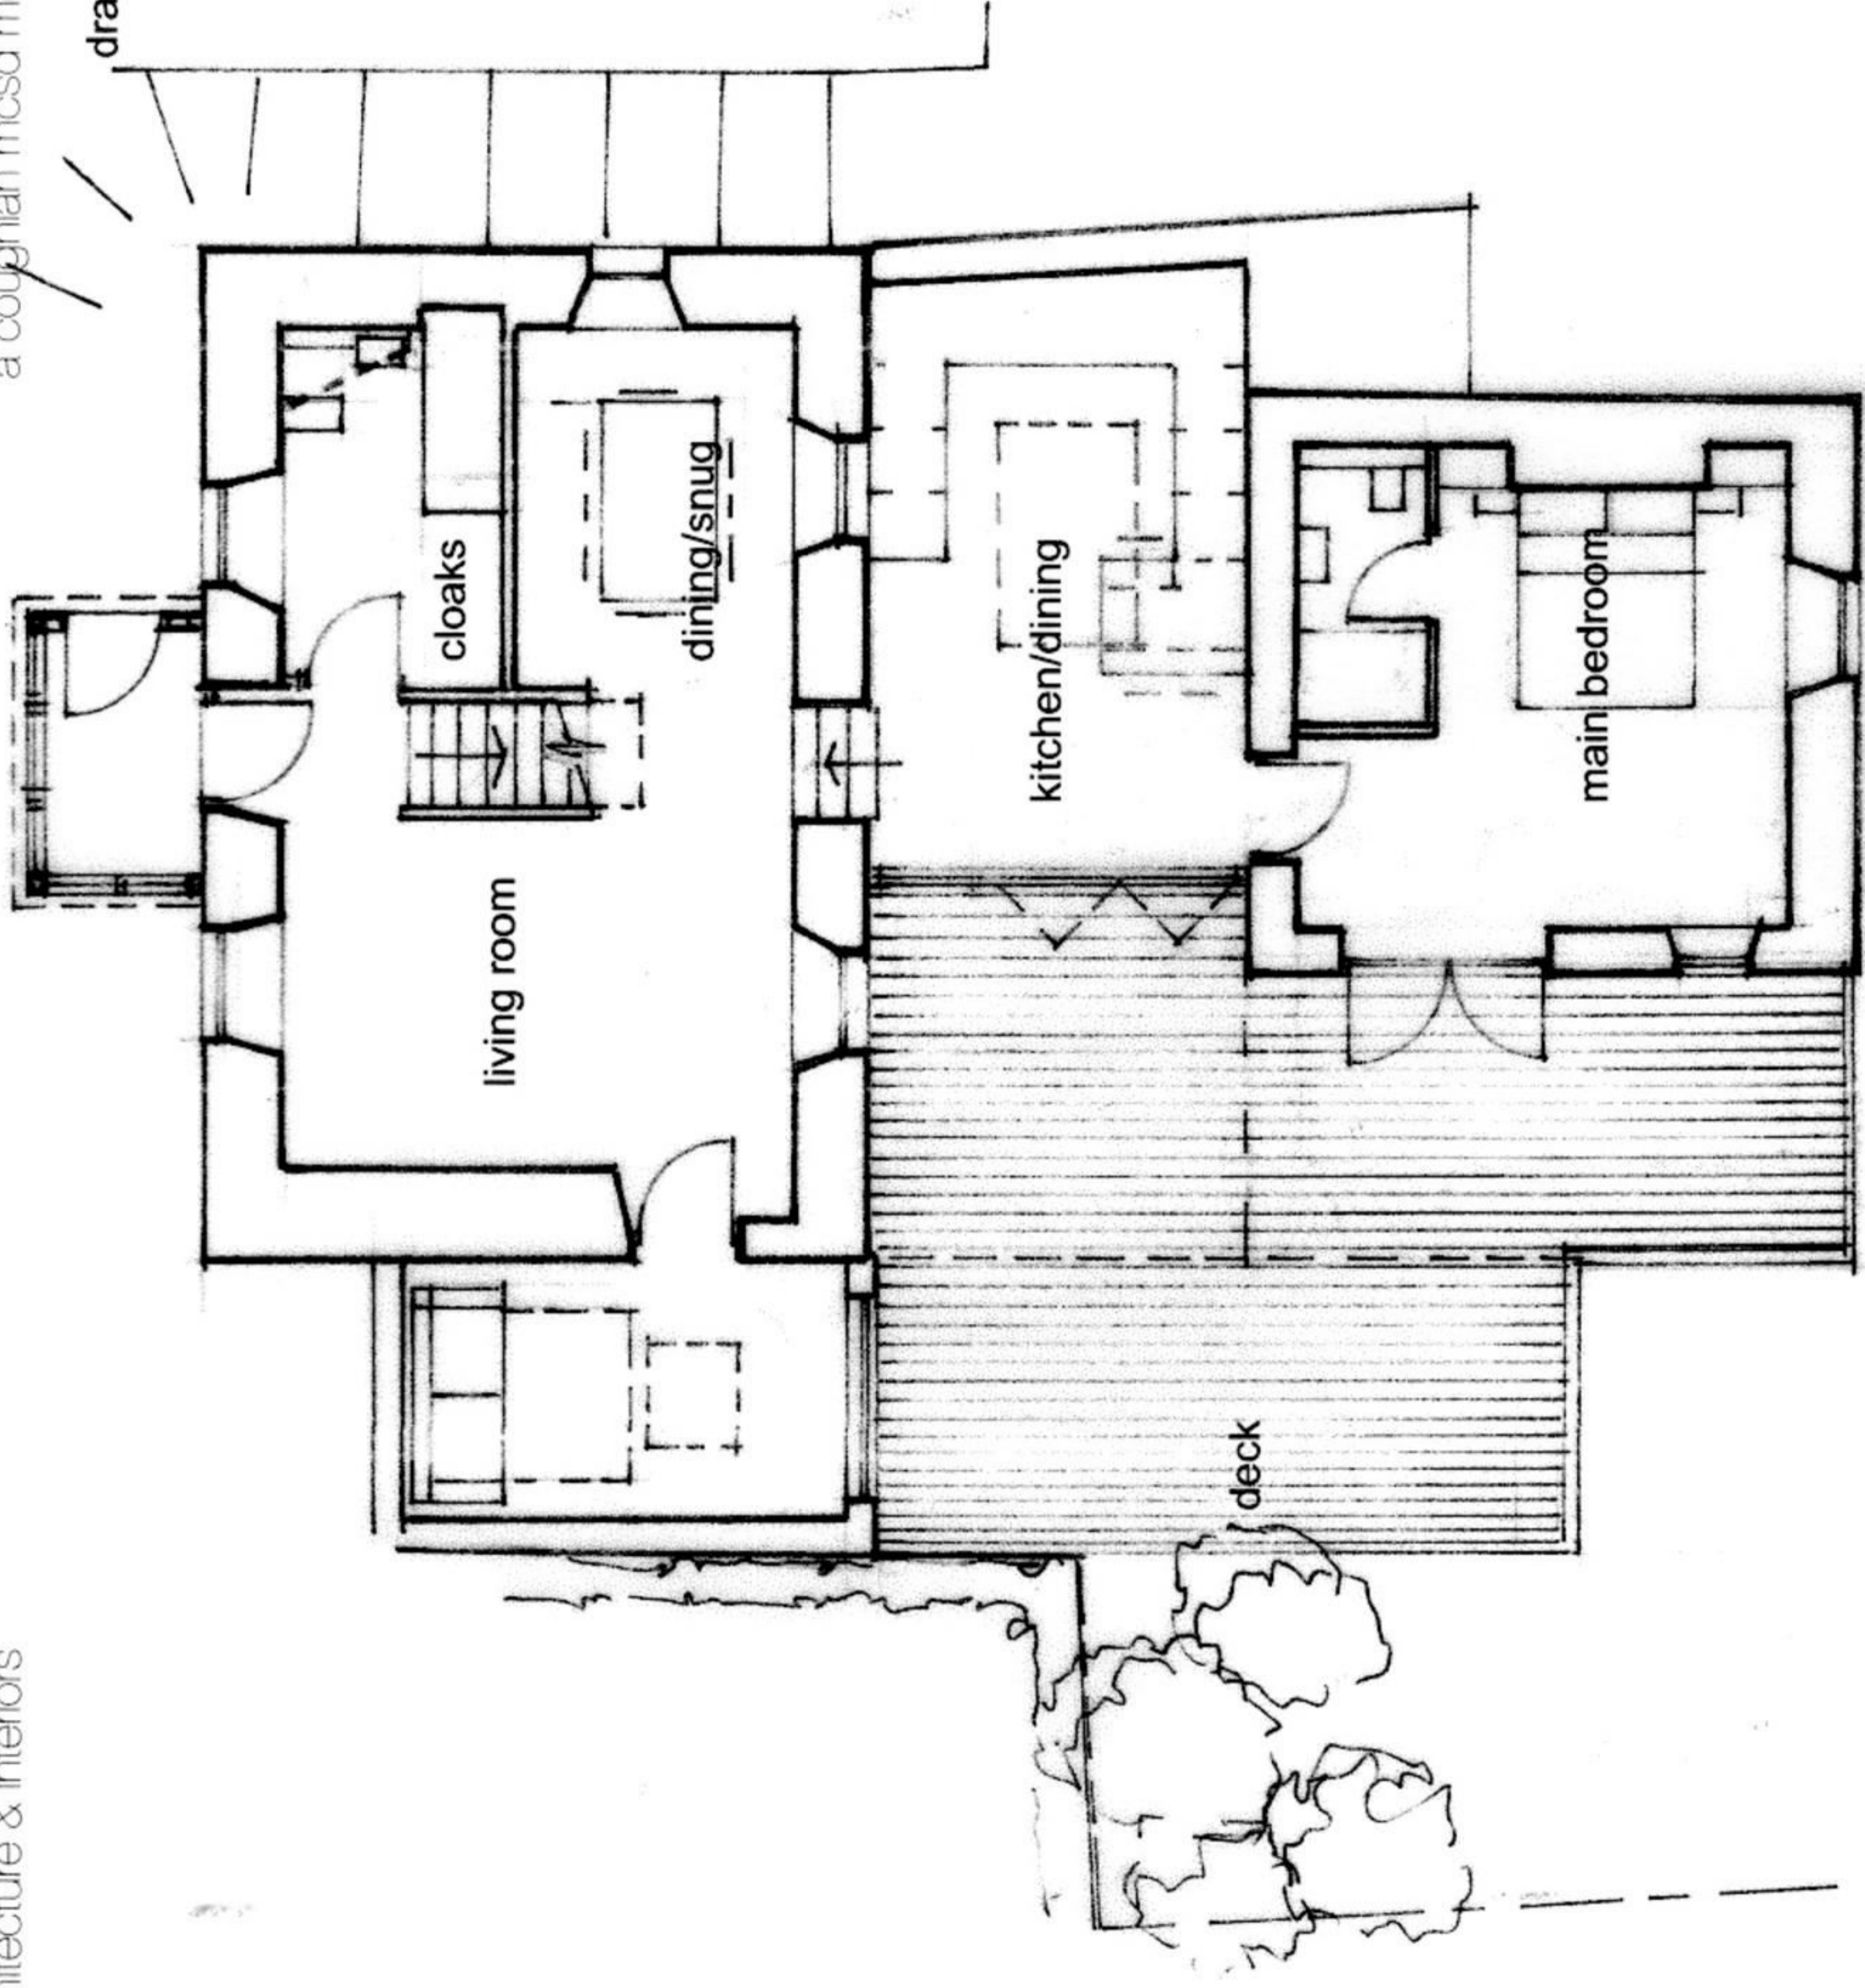

Hillside

(adjacent property  
under construction)

(previously  
Watersedge)

**proposed ground floor plan for Hillside**

replacement dwelling and refurbishment of Hillside at Bridgend Hill Newton Ferrers

scale 1:100 at A4/ 19 Nov 2020/ TH/PAW11