



LEGEND

- existing foul sewer
- existing private foul drainage
- proposed 100mmØ foul sewer
- proposed private foul drainage

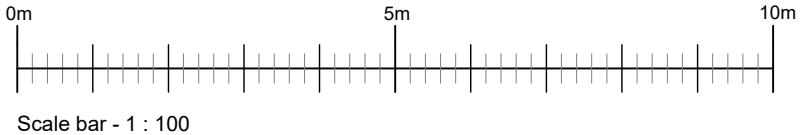

A3 sheet size

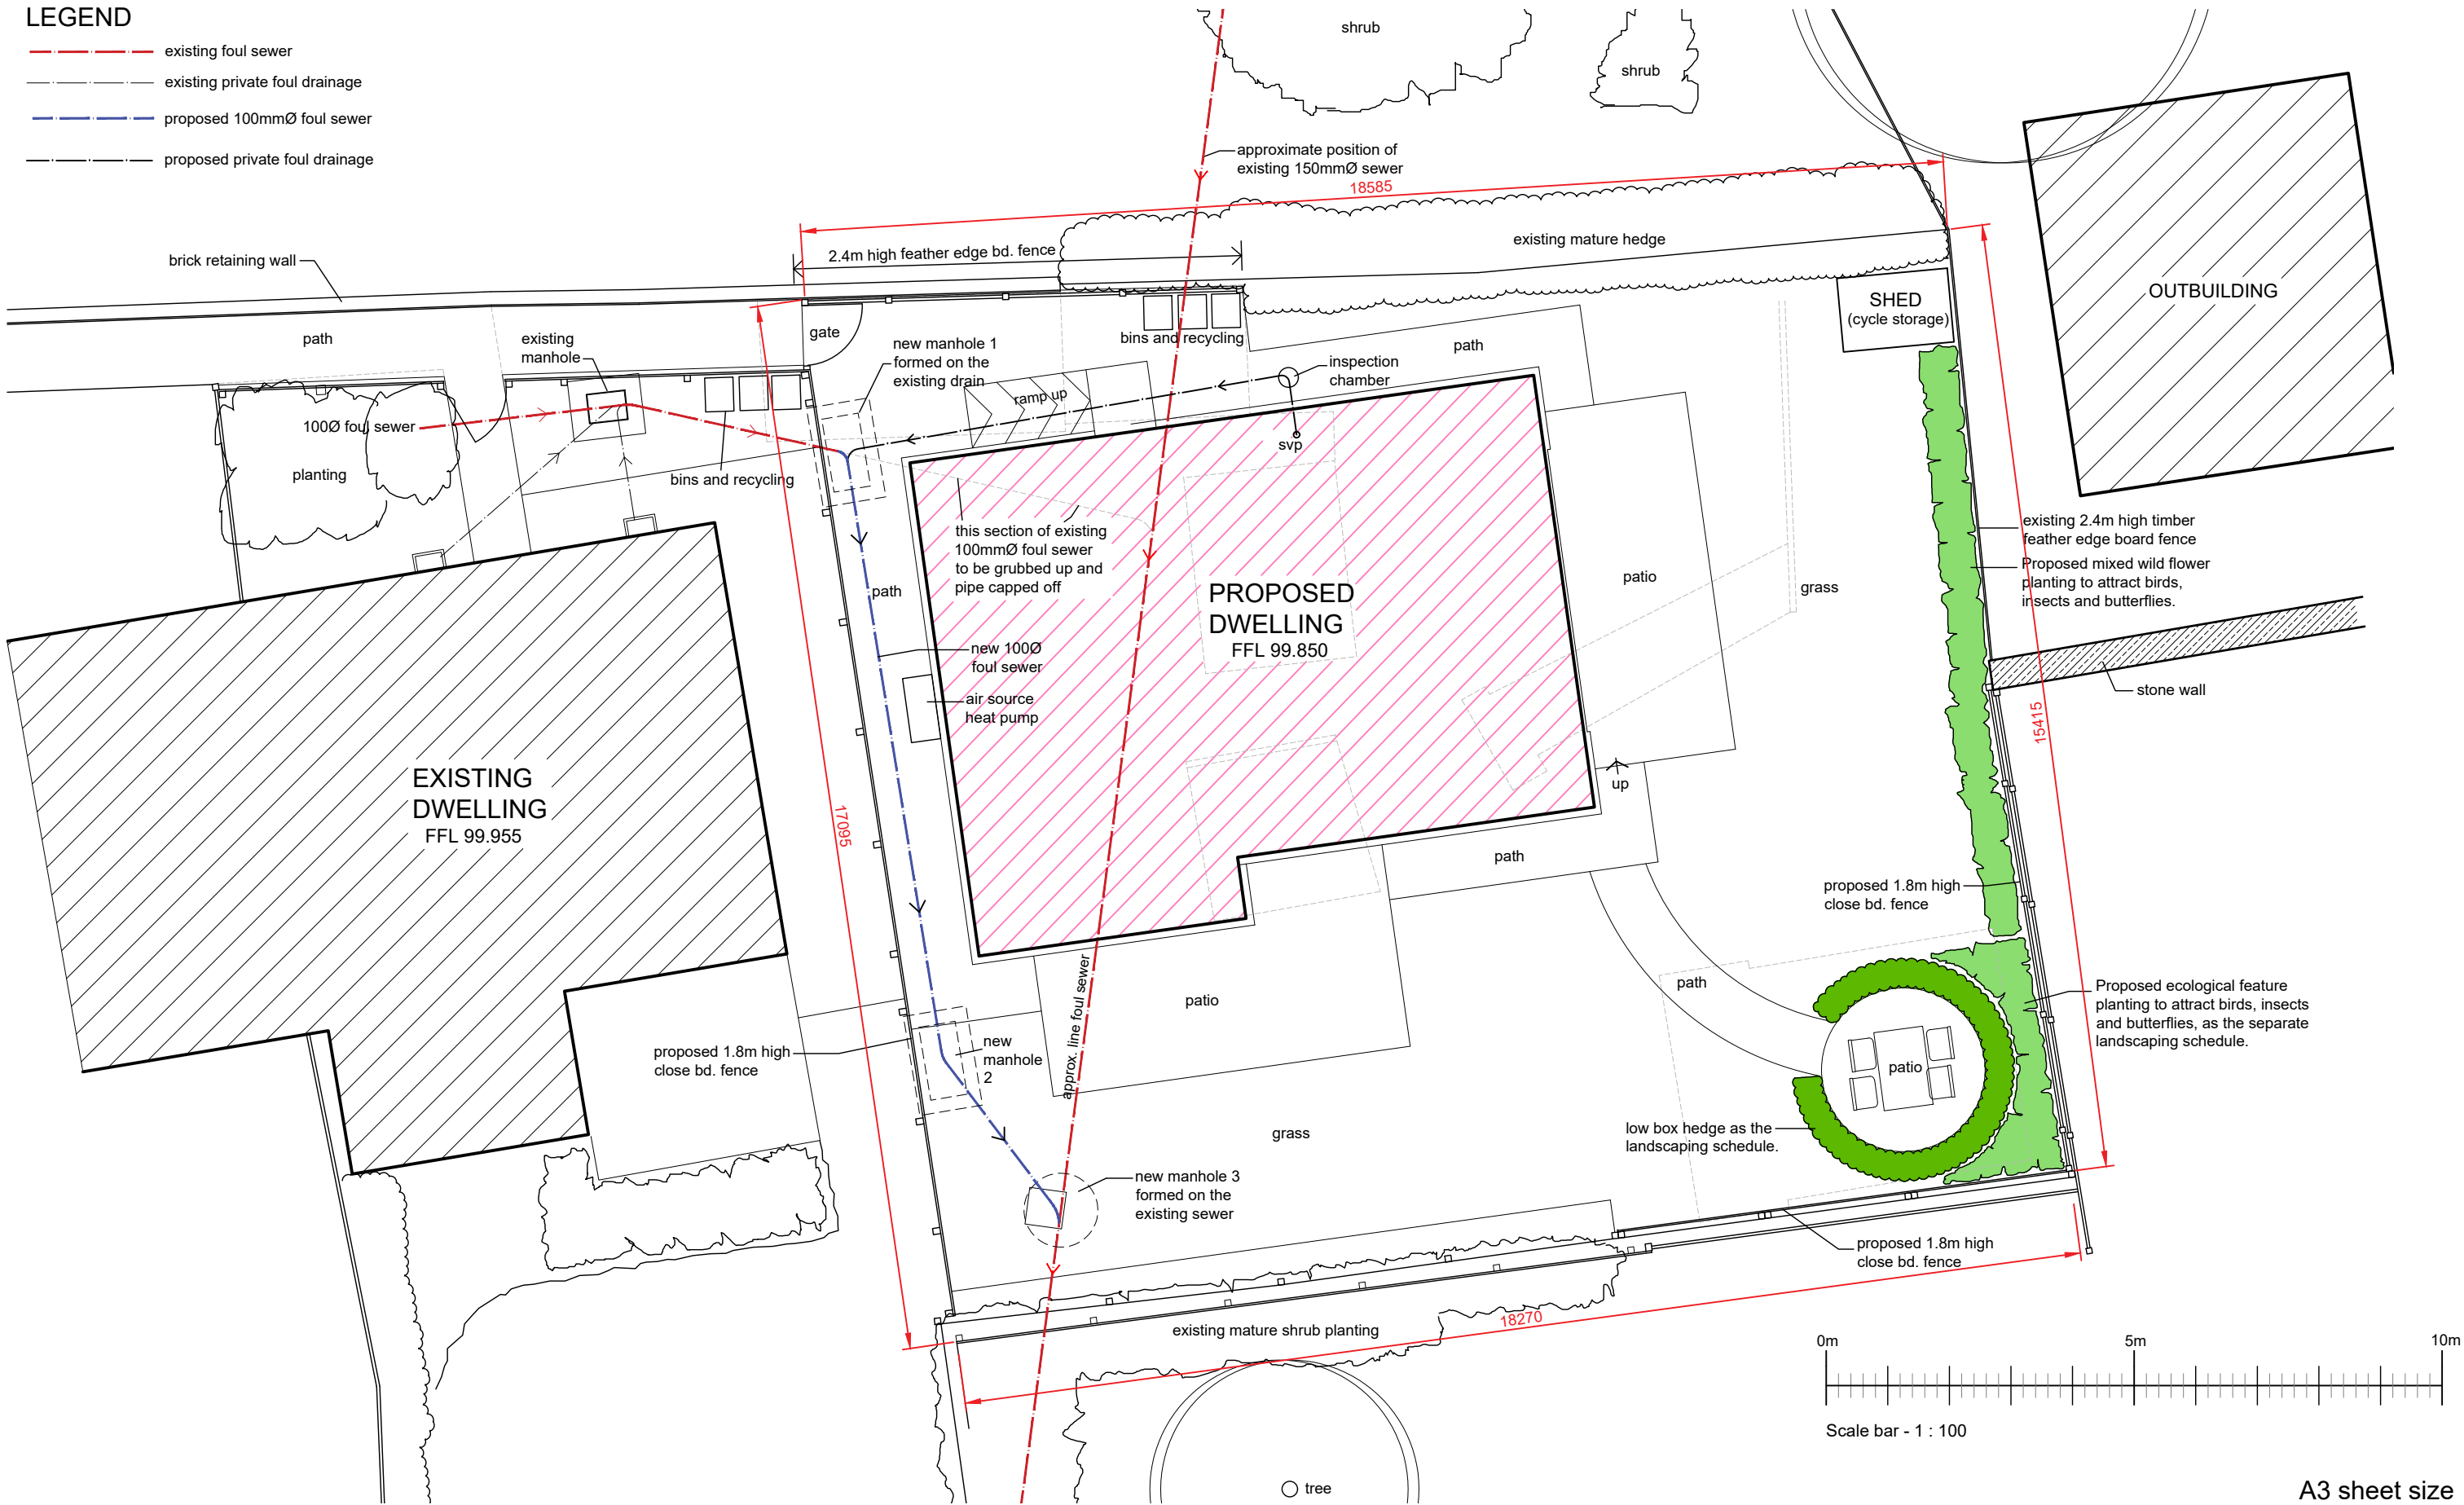

1 Butts Close, Aynho, Banbury, Oxon, OX17 3AE.
Telephone - 07787 402018

CLIENT / SITE ADDRESS

Mr J Lapper,
Land adjacent to 5 Leys Close,
Wroxton,
Banbury,
Oxon, OX15 6QP.

REV.	DESCRIPTION	DATE
D	DRAINAGE / SEWER LEGEND ADDED	03.08.25
C	PROPOSED DWELLING MOVED 400MM AND BIN AREA ADDED	24.07.25
B	AN AREA OF MIXED WILD FLOWER PLANTED ADDED	08.02.24

PROJECT

PROPOSED ERECTION OF
A DETACHED DWELLING

DRAWING TITLE

PROPOSED SITE PLAN

SCALE
1:100

DRAWN BY
JDL

DRAWING NUMBER
22-25-03

DATE
16 JULY 23

APPROVED BY
JB

REV
D

© COPYRIGHT RULES APPLY.