


3m deep band of Native Species Tree Planting totaling 190m².
TREE PLANTING

Tree planting shall consist of a mix of native tree and shrub species as set out below. The planting should be carried out during the planting season (October to March). Plants should be planted at intervals of 5m along the line of the existing hedge in ground that has been previously cultivated and cleared of grass and weeds.

Trees should all be protected from rabbit damage with a suitable tree shelter and from stock damage by appropriate fencing. All plants should be bare-root, healthy and vigorous, and no less than 300mm in height. Species should comprise the following:

- 20% Hawthorn (Crataegus monogyna)
- 20% Hazel (Corylus avellana)
- 20% Oak (Quercus robur)
- 15% Field maple (Acer campestre)
- 5% Silver birch (Betula pendula)
- 5% Wild cherry (Prunus avium)
- 5% Elder (Sambucus nigra)
- 5% Dogwood (Cornus sanguinea)
- 5% Dog rose (Rosa canina)

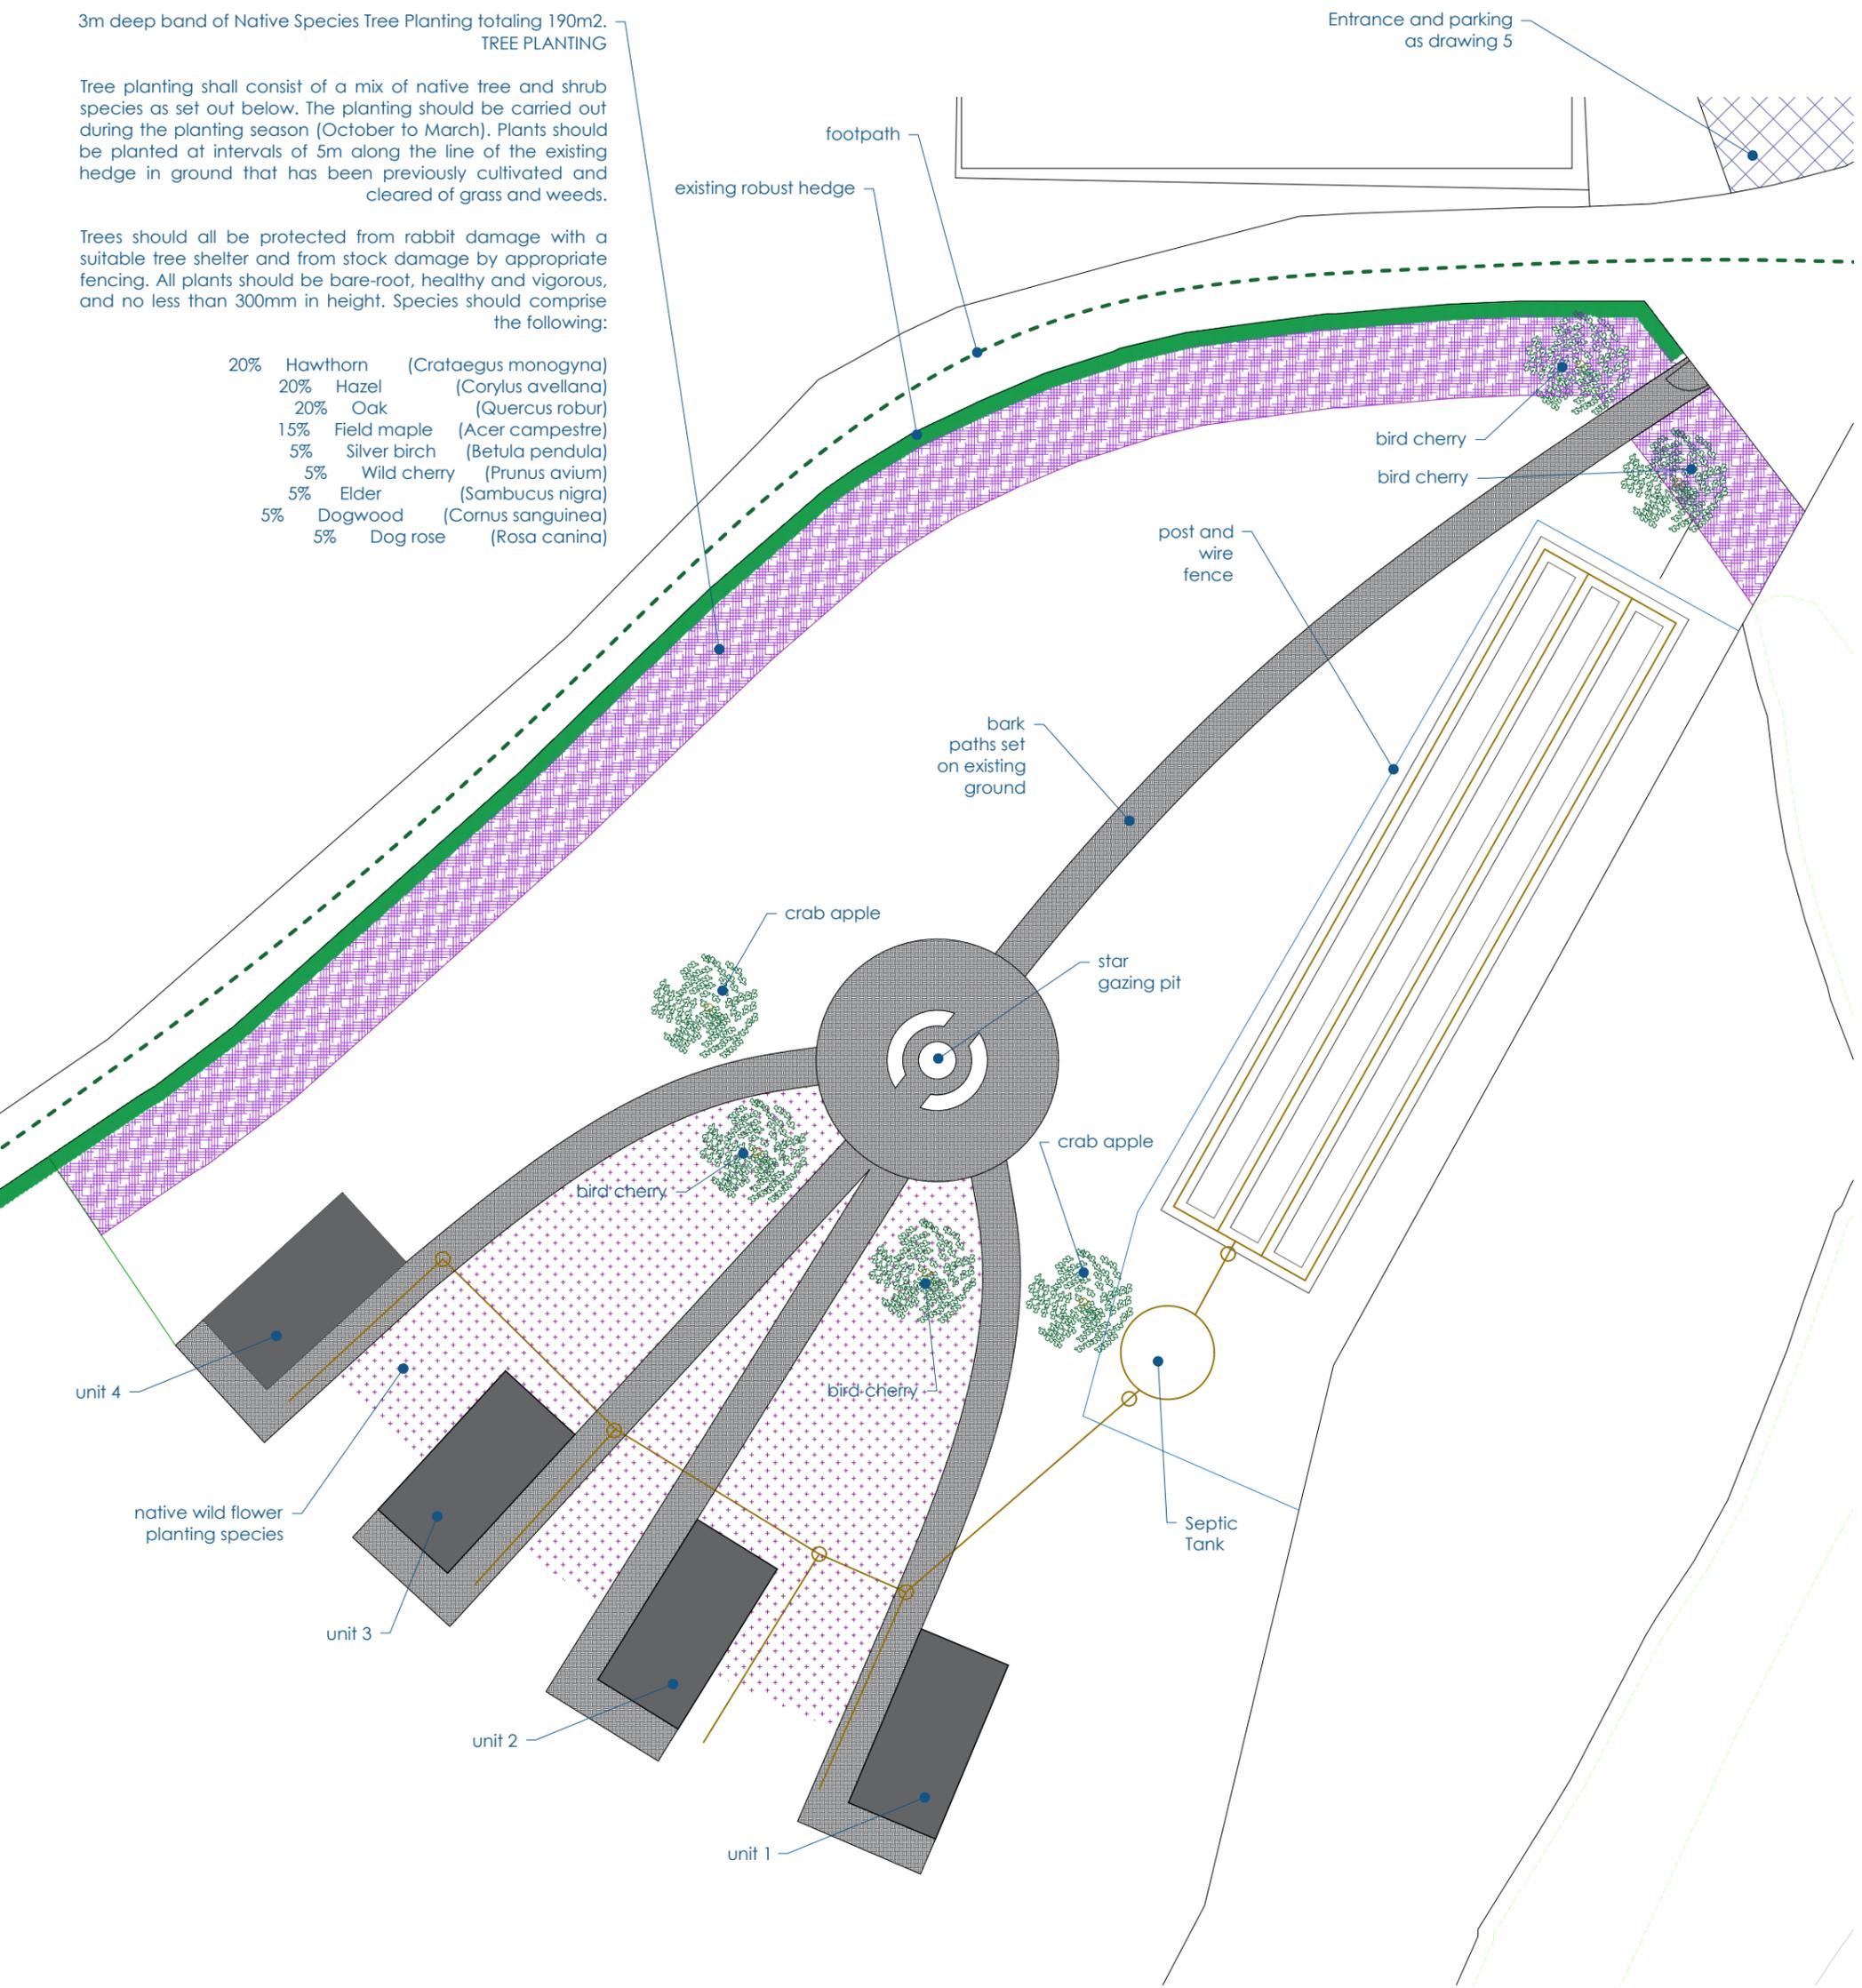

Scale bar 1:200



1:200
Proposed Site Plan


For Mr and Mrs Rogers

Land Opposite Car Park, Cwm Porth, Ystradfellte



Paper size: A3
Drawn by: SETO

Date: JULY 2022

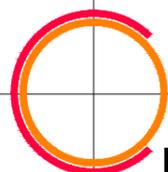

© CO2 Architects. 2022

RYF 04B