

Paul Mason Associates



Pump Mead Close, Southminster, CM0 7AE
Offers in excess of £150,000

- 25/00122/FUL
- Planning Granted for a Three Bedroom Detached House
- First Floor Bathroom
- Ground Floor Cloakroom
- Kitchen/Dining Room
- Living Room
- Fitted Wardrobes To Bedrooms One and Two
- Off Road Parking
- Rear Garden
- Village Location

An excellent opportunity to acquire a residential building plot with planning permission granted for the construction of a detached three-bedroom house, located in the village of Southminster, Essex.


The approved accommodation is arranged over two floors and has been thoughtfully designed for modern family living. The ground floor comprises an entrance hall, cloakroom/WC, a living room, and a spacious kitchen/dining room with direct access to the rear garden. To the first floor, the proposed layout provides three bedrooms and a family bathroom.

The plans show a well-proportioned detached home with an attractive traditional exterior, off-street parking provision, and private garden space. The proposed total floor area is approximately 102 sq m, with additional storage allocation shown within the approved layout.

Southminster is a well-served village offering local amenities, schooling, countryside surroundings, and transport links, including rail connections via Southminster station.

This plot represents an appealing development opportunity for builders, investors, or private buyers looking to create a brand-new detached home in a popular Essex village setting.

25/00122/FUL

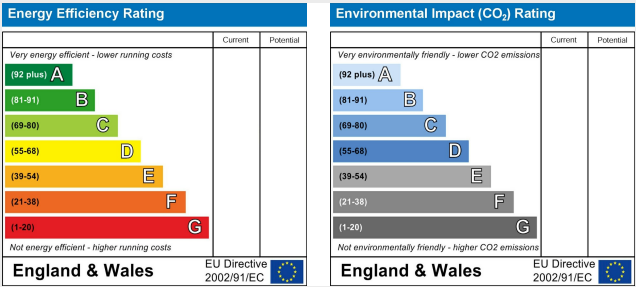

Location

Southminster is a semi-rural village in the Dengie Peninsula area, popular with commuters due to its train station with links to London. The village also benefits from scenic walks, a primary school, tennis and football club, swimming pool, various shops, restaurants and public houses, something for everyone and ideal for families. The local towns are Burnham-On-Crouch which is within 3 miles, Maldon and South Woodham Ferrers both within 12 miles. The village has many character properties, cottages and Victorian residence. Historically the village was known for its annual horse market, and in the centre, St Leonards Church at the heart of the village dates back to the 15th century.

Planning Permission
25/00122/FUL

Proposed Property

GROUND FLOOR

Entrance Hall

Cloakroom/WC

Living Room

Kitchen/Dining Room

FIRST FLOOR

Bedroom One

Bedroom Two

Bedroom Three

Family Bathroom

Viewings

Strictly by appointment only through the selling agent Paul Mason Associates 01245 382555.

Important Notices

We wish to inform all prospective purchasers that we have prepared these particulars including text, photographs and measurements as a general guide. Room sizes should not be relied upon for carpets and furnishings. We have not carried out a survey or tested the services, appliances and specific fittings. These particulars do not form part of a contract and must not be relied upon as statement or representation of fact.

Site Address : 15 Pump Mead Close, Southminster, Essex, CM0 7AE			
Drawing Name : Proposed Street Scene			
Scale : 1:100 @ A3	Drawn/Checked: LJ/KL	Status: Application	100%
Date : 09 January 2025	Plot Date : 09 January 2025	Draw No : 24.8551P104	



Note:
This drawing is provided for planning application purposes only and should not be used or relied upon for Building Regulations applications or in the case of Construction. All dimensions should be checked on site before the commencement of any works or ordering of materials. Any discrepancies should be reported to Smart Planning Ltd.



Drawing Name : Proposed Elevations			
Scale : 1:100 @ A3	Drawn/Checked: LJ/KL	Status: Application	100%
Date : 09 January 2025	Plot Date : 09 January 2025	Draw No : 24.8551P103	



Note:
This drawing is provided for planning application purposes only and should not be used or relied upon for Building Regulations applications or in the case of Construction. All dimensions should be checked on site before the commencement of any works or ordering of materials. Any discrepancies should be reported to Smart Planning Ltd.



Note:
This drawing is provided for planning application purposes only and should not be used or relied upon for Building Regulations applications or in the case of Construction. All dimensions should be checked on site before the commencement of any works or ordering of materials. Any discrepancies should be reported to Smart Planning Ltd.



Plan Information Key:
Total Floor area 102sqm
Storage allocation 2.13sqm

Site Address : 15 Pump Mead Close, Southminster, Essex, CM0 7AE			
Drawing Name : Proposed Floor & Roof Plans			
Scale : 1:100 @ A3	Drawn/Checked: LJ/KL	Status: Application	100%
Date : 09 January 2025	Plot Date : 09 January 2025	Draw No : 24.8551P102	



Paul Mason Associates

35 The Street
Latchingdon
Chelmsford
Essex
CM3 6JP
T: 01621 742 310


Bruce House
17 The Street
Hatfield Peverel
Chelmsford
CM3 2DP
T: 01245 382 555

Sales | Lettings | Development | Investment

F: 01245 381257 E: info@paulmasonassociates.co.uk www.paulmasonassociates.co.uk

Paul Mason Associates Limited Registered in England Number - 6767946
Registered Office - Bruce House, The Street, Hatfield Peverel CM3 2DP



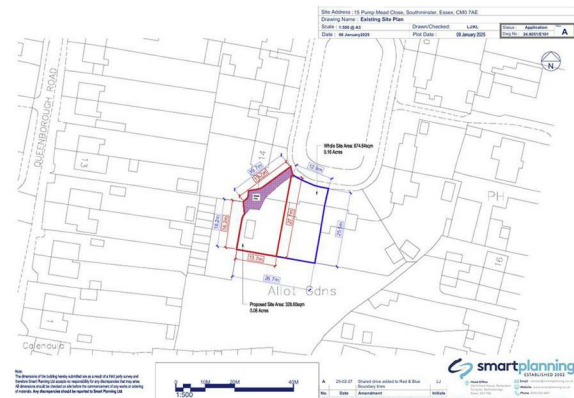

Paul Mason Associates

35 The Street
 Latchingdon
 Chelmsford
 Essex
 CM3 6JP

T: 01621 742 310

Bruce House
 17 The Street
 Hatfield Peverel
 Chelmsford
 CM3 2DP

T: 01245 382 555

Sales | Lettings | Development | Investment

F: 01245 381257 E: info@paulmasonassociates.co.uk www.paulmasonassociates.co.uk

Paul Mason Associates Limited Registered in England Number - 6767946
 Registered Office - Bruce House, The Street, Hatfield Peverel CM3 2DP

