


Roof tiles to match existing
Facing brickwork to match existing

Front Elevation


Side Elevation

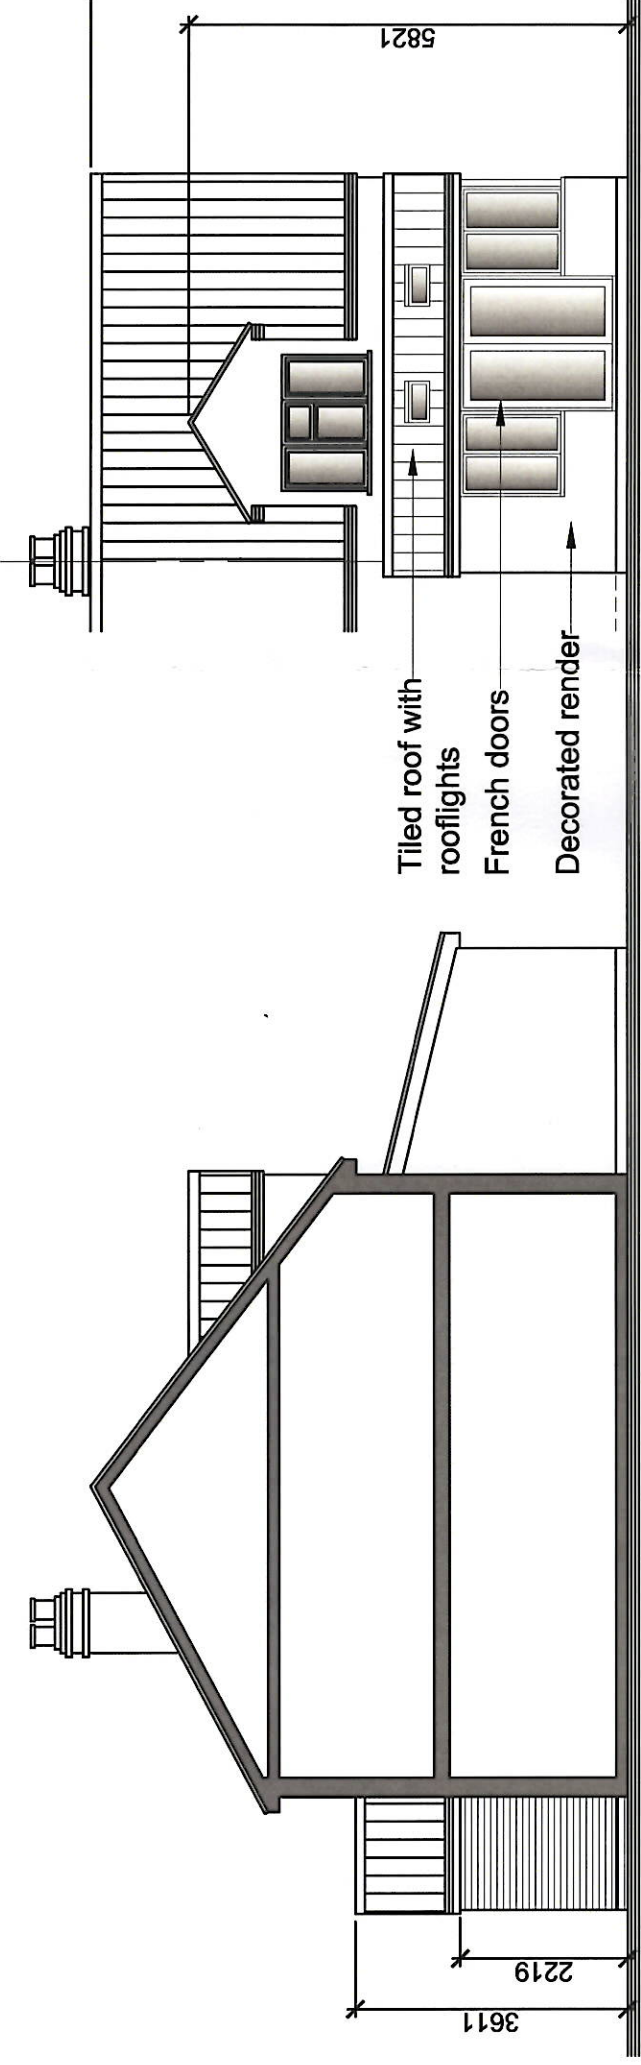

Tiled roof with rooflights
French doors
Decorated render

Side Elevation South East

Rear Elevation North East

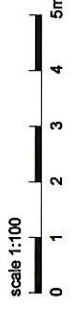

NOTES:
DO NOT SCALE from this drawing.
Contractors must verify all dimensions on site before setting out.
Commencing work, ordering materials or making any shop drawings.

COPYRIGHT:
This drawing is the copyright of Creative Building Designs, and must not be copied, re-issued or loaned without prior written consent of Creative Building Designs.
Any discrepancies and or conflicting information or specified is to be notified to Creative Building Designs, prior to construction on site. Construction should only proceed from drawings issued for construction purposes unless prior written consent should any site personnel, or those employed to carry out the works on their behalf choose alternative materials, or components to those specified on Creative Building Designs drawings, without prior written agreement then they do so at their own risk.

The information contained in this drawing is representational and has been compiled from a site visit and/or photographs taken of the existing structure of the building or neighbouring structures at the time of construction.
The contractor is to visit the site to make himself acquainted with the building's and surroundings and undertake any investigation work or make all allowances to ensure that a full and final quotation for the works will be submitted, taking into account all eventualities.
The contractor shall be at the contractors own risk and no additional payments shall be considered for any amendments to the work.
The contractor is to carry out all works in full compliance with the Health and Safety Commission's Approved Code of Practice "Managing Construction for Health and Safety" and Construction (Design and Management) Regulations 1994.
All work and working practices on the site shall be carried out in accordance with the HSE and local authority regulations, good standards, fire safety recommendations, specialist subcontract recommendations and service supply and installation regulations. A full and final quotation for the works will be submitted, taking into account all eventualities.
Allow all necessary attendance and liaison with CA's (and CA personnel) specialist subcontractor trades. Ensure all notifications are submitted to the Local Authority Building Control and submit materials as required to the local Authority Planning Department.
Carefully examine the drawings and notify any discrepancies to the CA for instruction. Check all dimensions on site prior to ordering materials and notify any discrepancies to the CA for instruction prior to proceeding.

This drawing and design is for use solely in connection with the project described above. No responsibility for any error or omission in this specification will be recognized unless brought to the attention of the client or his agent prior to signing the contracts.

REV	DATE	REVISION	DATE	REVISION
REV B	18.11.21	REVS MADE RE CLIENTS COMMENTS		
REV A	02.09.21	REVS MADE RE CLIENTS COMMENTS		
		amendment		

Client: **MRS THORNHILL**

Drawing Title: **ELEVATIONS AS PROPOSED**

Project: **PROPOSED ALTERATIONS AND EXTENSIONS
4 MAYPOLE GREEN COTTAGES
WOODBIDGE
SUFFOLK
IP13 8AH**



33 Hood Drive, Great Blakenham, Ipswich, Suffolk, IP6 6NP
Telephone: 01772 665177
email: rocky@cbdesignuk.com

Project ref / Drawing number: **2147.02B**

Scale: **1:50/1:100@A1**
Date: **JULY 21**

All dimensions are approximate and in millimeters.
All dimensions to be checked on site.