



PLOT 1



NORTH WEST ELEVATION

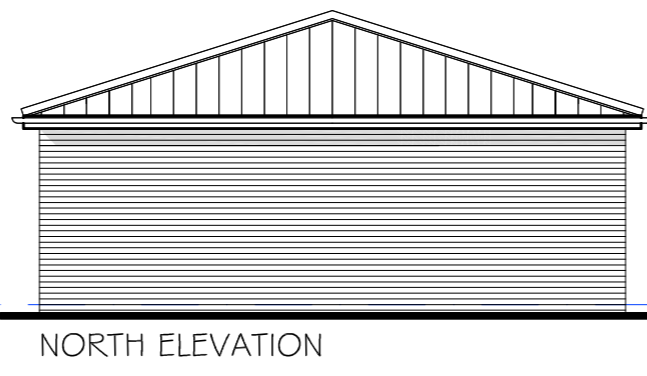

NORTH ELEVATION

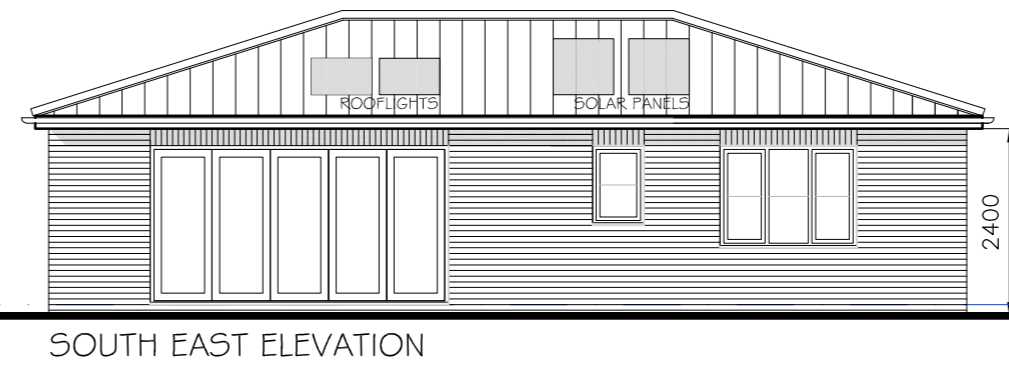


SOUTH EAST ELEVATION




SOUTH ELEVATION

- Marley MODERN smooth grey roof tile
- OSMA Stormline ogee black rainwater gutter & down pipes
- Upvc barge & fascia boards with Upvc ribbed soffit
- Soft yellow facing brickwork soldier course over openings
- White Upvc residence 7 cottage style Upvc windows
- Soft yellow stock facing brickwork with bucket handle joints

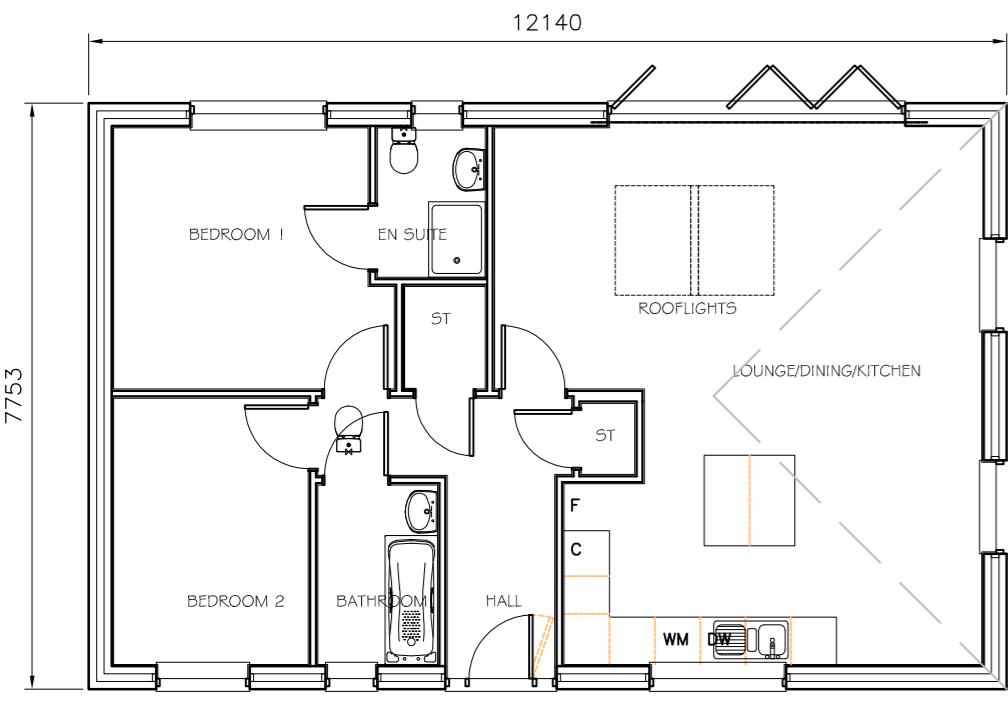


PLOT 2

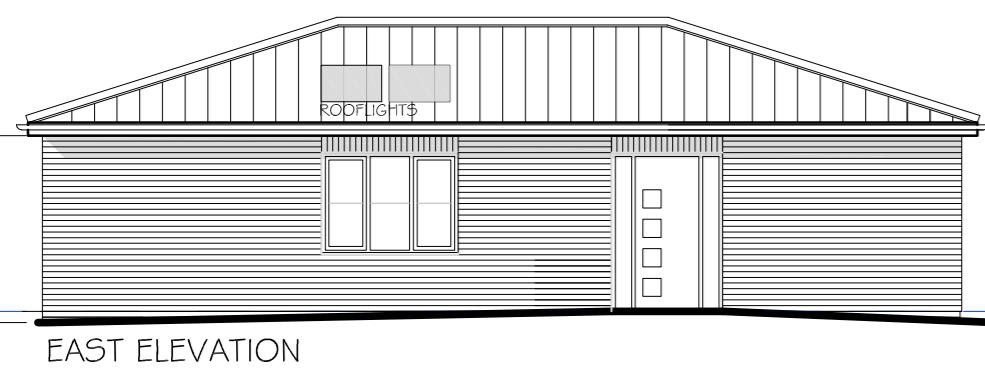

EAST ELEVATION



SOUTH ELEVATION

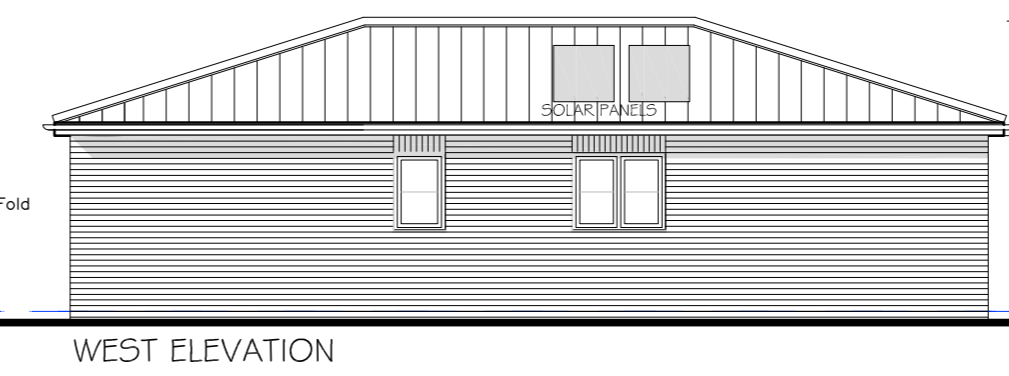


WEST ELEVATION




NORTH ELEVATION

White aluminium Bi Fold doors by Origin


- Marley MODERN smooth grey roof tile
- OSMA Stormline ogee black rainwater gutter & down pipes
- Upvc barge & fascia boards with Upvc ribbed soffit
- Soft red facing brickwork soldier course over openings
- White Upvc residence 7 cottage style windows
- Soft red stock facing brickwork with bucket handle joints

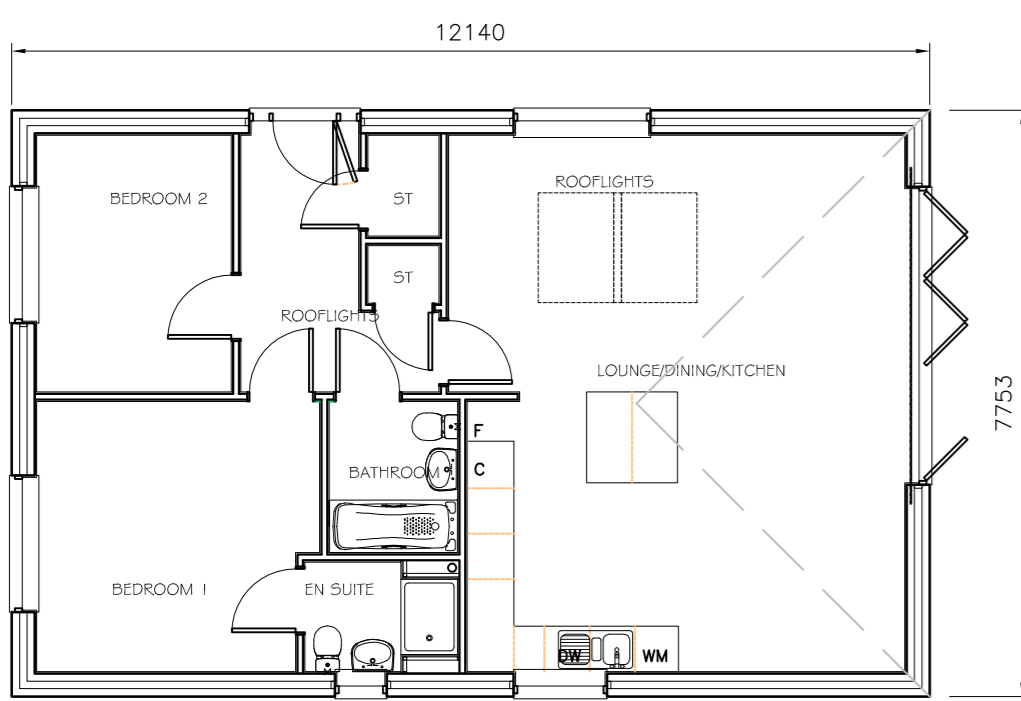


PLOT 3

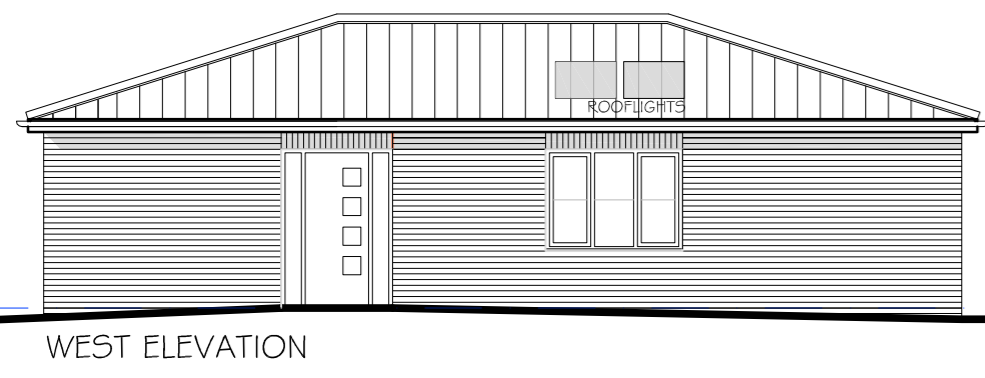

WEST ELEVATION

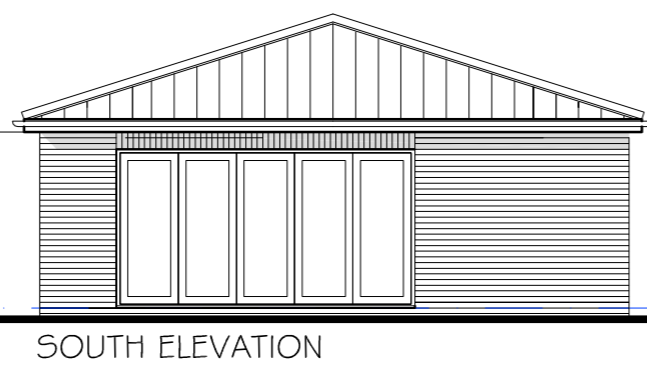

SOUTH ELEVATION

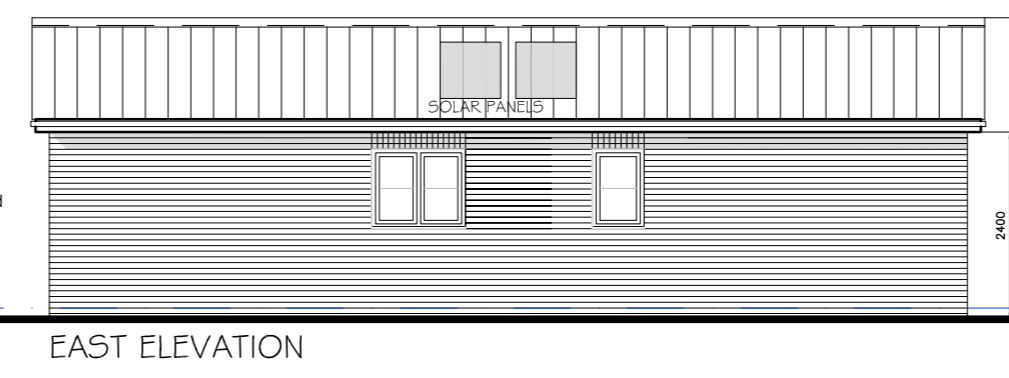


EAST ELEVATION




NORTH ELEVATION

White aluminium Bi Fold doors by Origin


- Marley MODERN smooth grey roof tile
- OSMA Stormline ogee black rainwater gutter & down pipes
- Upvc barge & fascia boards with Upvc ribbed soffit
- Soft yellow facing brickwork soldier course over openings
- White Upvc residence 7 cottage style windows
- Soft yellow stock facing brickwork with bucket handle joints

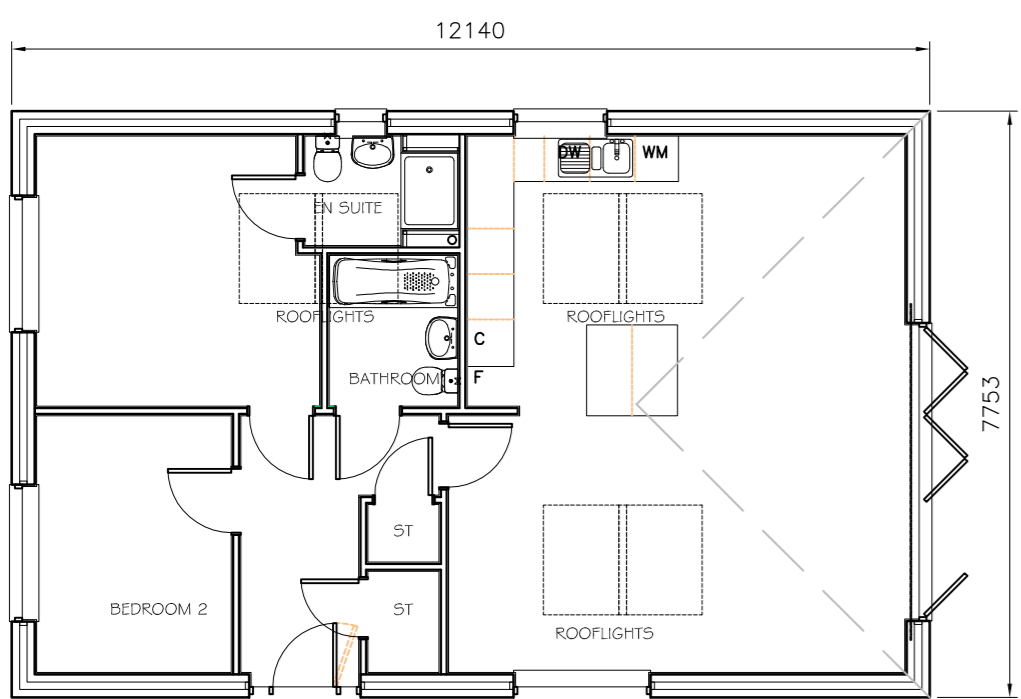


PLOT 4

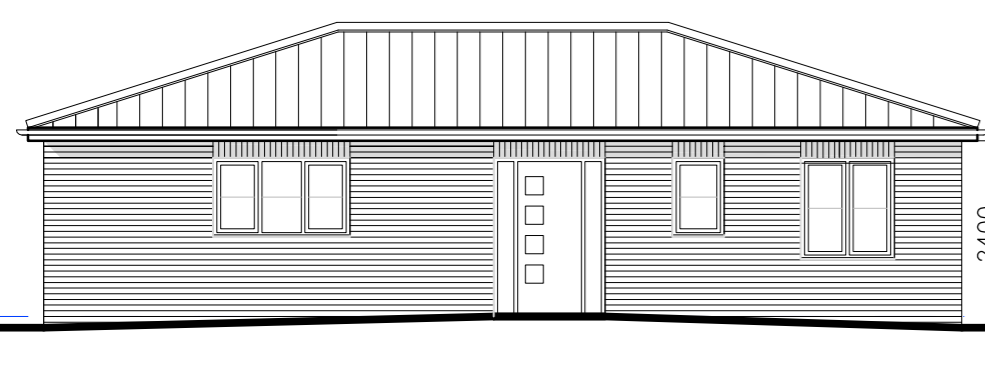


NORTH EAST ELEVATION

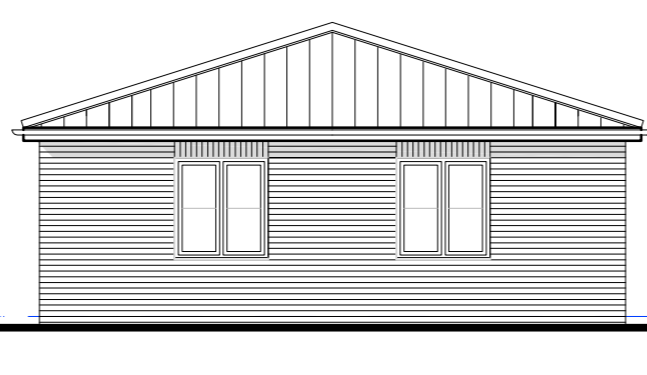

NORTH EAST ELEVATION

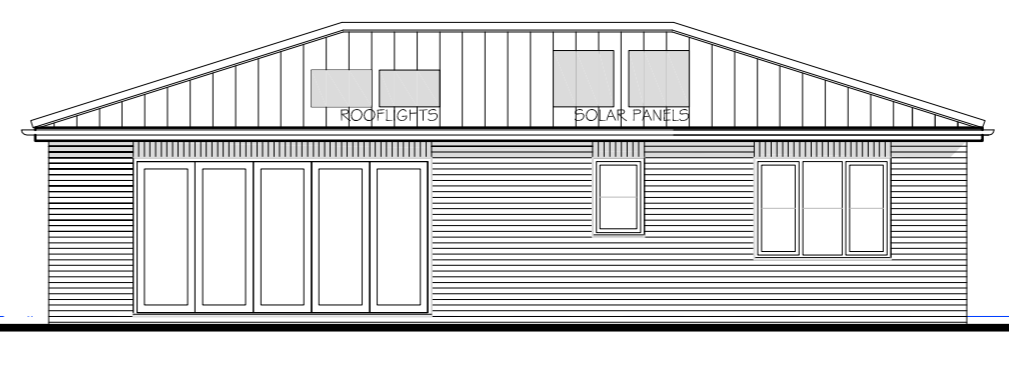


SOUTH ELEVATION

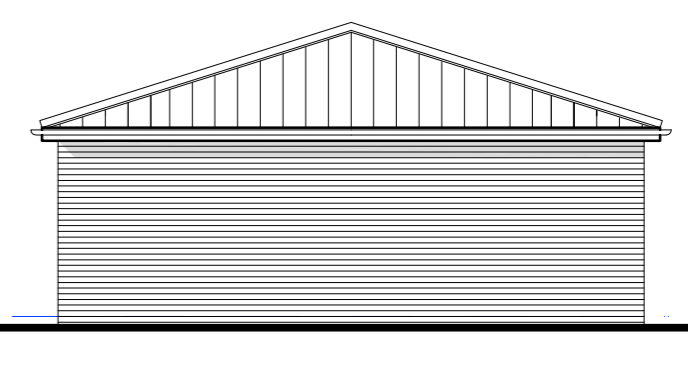

SOUTH EAST ELEVATION

White Upvc residence 7 cottage style windows
 White aluminium Bi Fold doors by Origin

- Marley MODERN smooth grey roof tile
- OSMA Stormline ogee black rainwater gutter & down pipes
- Soft red facing brickwork soldier course over openings
- Upvc barge & fascia boards with Upvc ribbed soffit
- Soft red stock facing brickwork with bucket handle joints

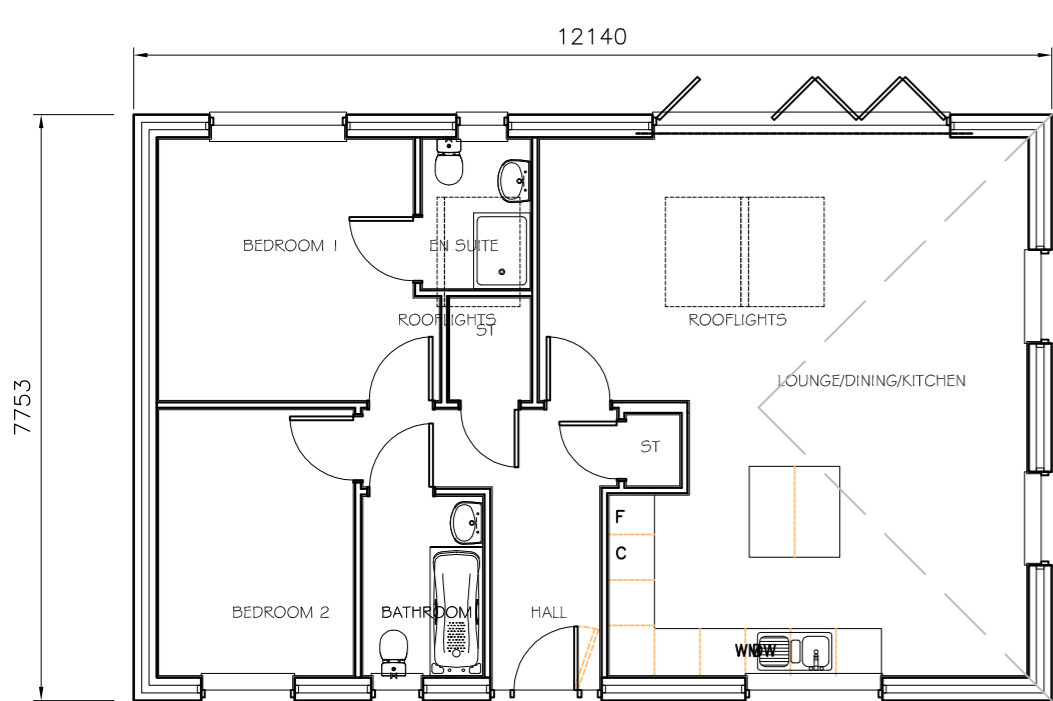

REVISIONS

A OCTOBER 2022 PLOT 2 OMITTED & ELEVATIONS ORIENTATION UPDATED

CRAYS HILL BILLERICAY

PROPOSED DEVELOPMENT OF SEVEN TWO BEDROOM BUNGALOWS
 LAND ADJACENT 2 ADELAIDE VILLAS GARDINERS LANE

BUNGLOW LAYOUTS - PLOTS 1-4

30 Plume Avenue Maldon Essex CM9 6LD

E Mail: Terry@wynnarchitects.co.uk Telephone 01621 841464 Mobile 07943 136049

Drawing No. 1325-P-12-A
 Scale: 1:100;
 Date: 11:04:22