


NOTE
 This drawing must not be reissued, loaned or copied without the written consent of the originator Woodfellows LLP.
 All errors, omissions, discrepancies should be reported to the originator immediately. All dimensions to be checked before site fabrication by the contractor, his sub-contractor or supplier.
 Do not scale plans - use figure or grid dimensions where given.
 Any deviation from the drawing to be reported to the originator immediately.

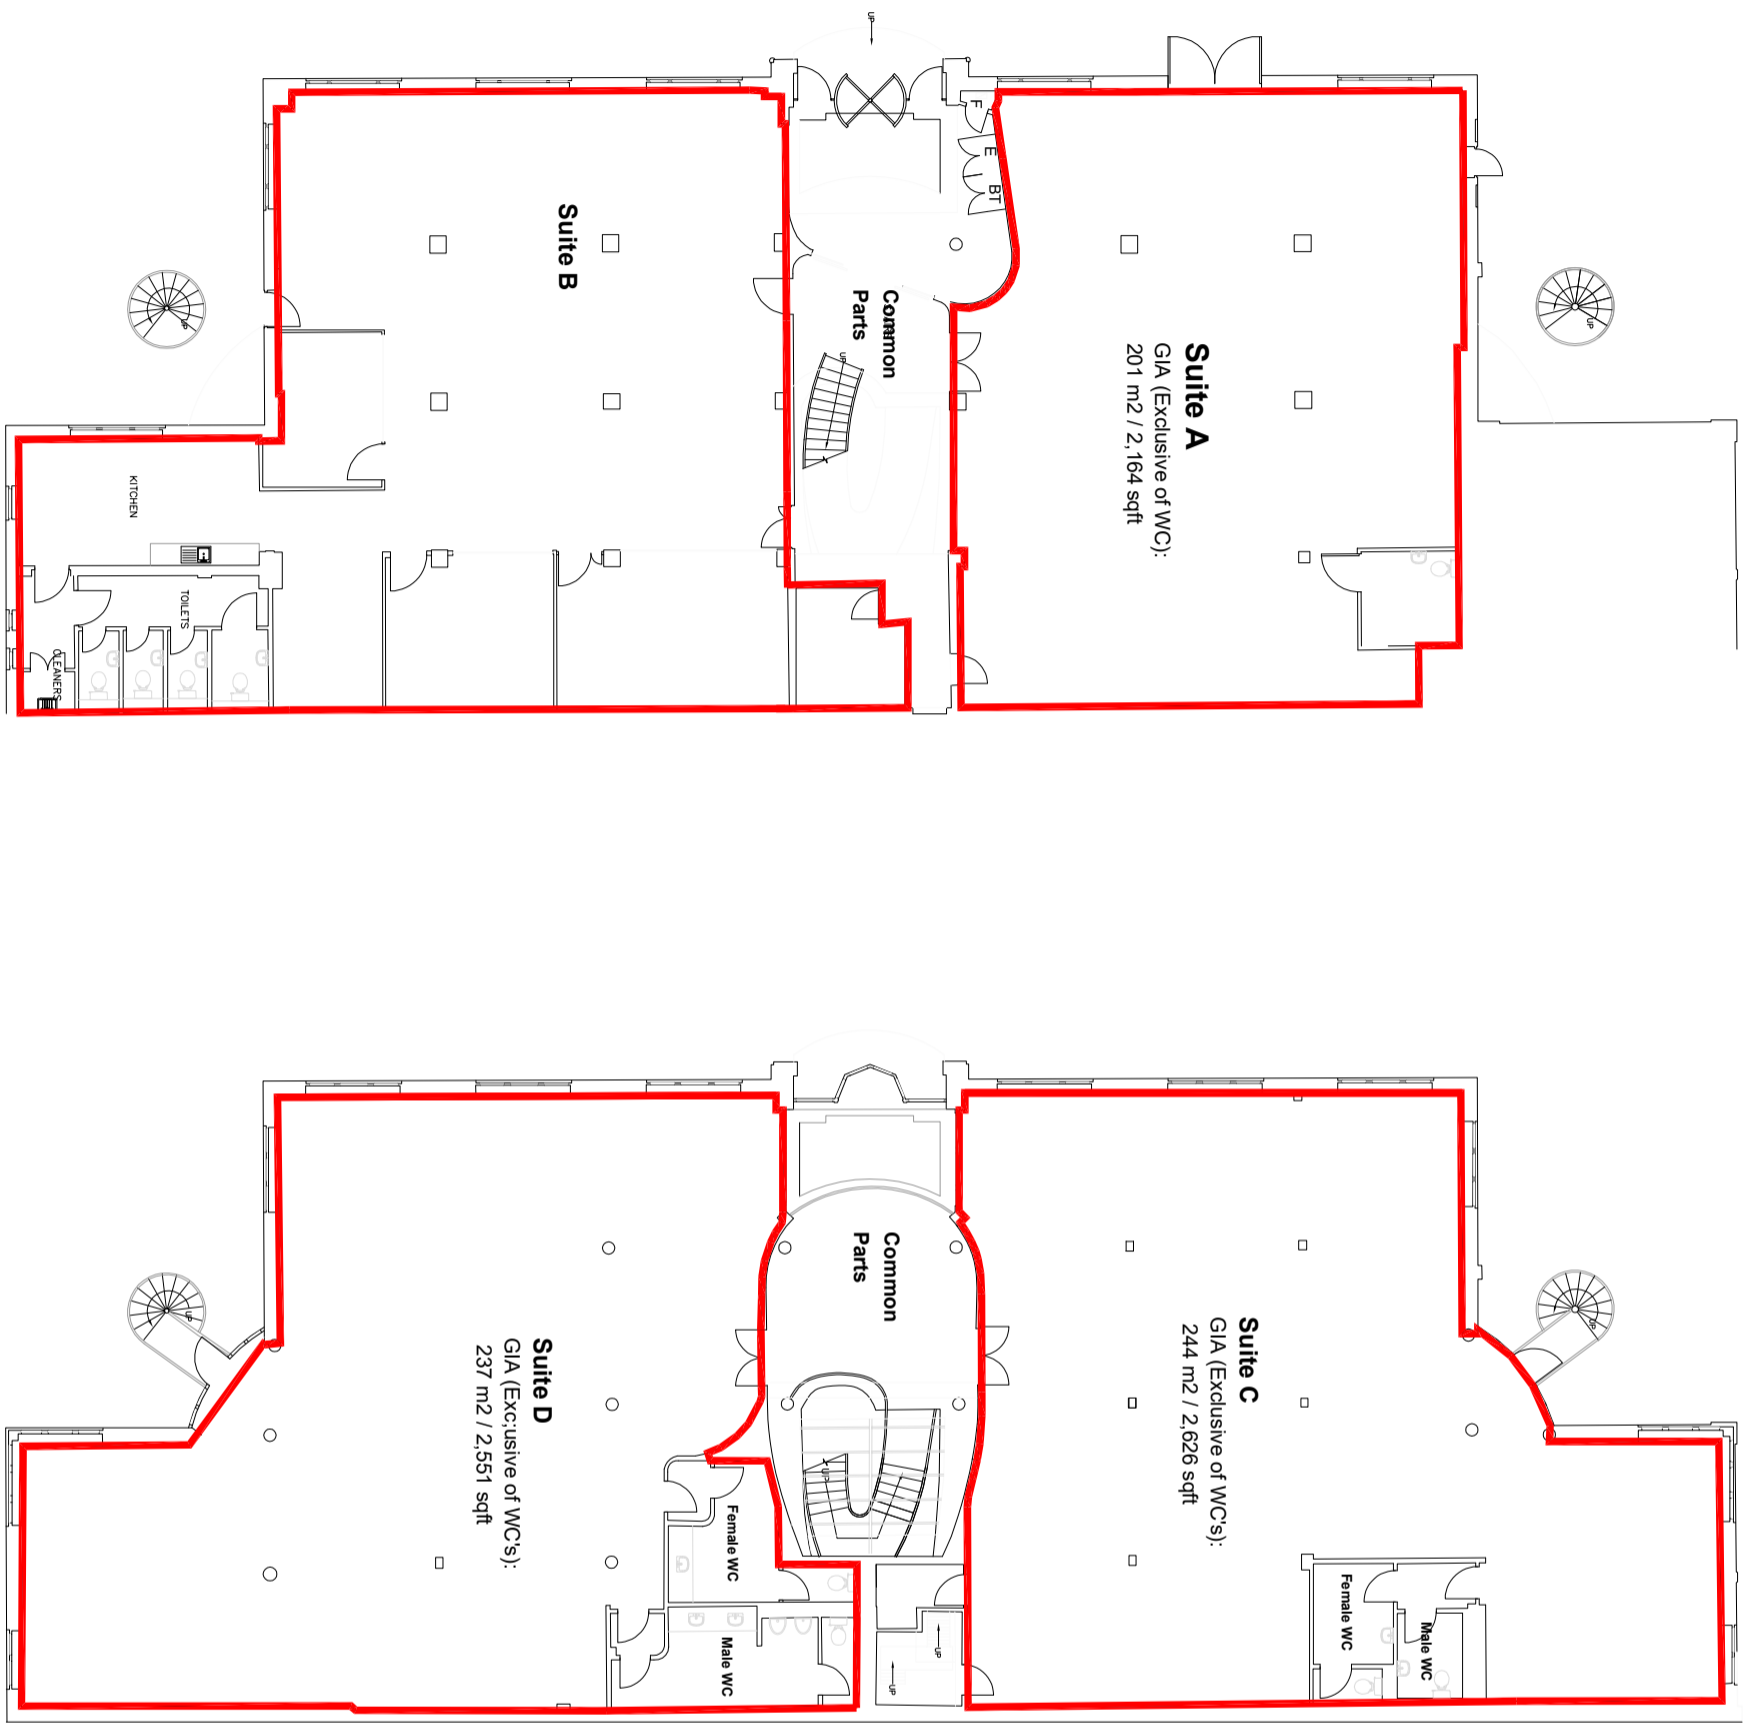

REV	DATE	DESCRIPTION

PROJECT Unit 2 Valley Road Industrial Estate, Bickenhead, CH41 7EL	CLIENT SPRINT (No. 2) Limited c/o Horsesham SPAM Limited
SUBJECT Proposed Floor Plans with GAs	DATE February 2023
SCALE 1:200 @A3	DRAWING NR 0
Job Number 22-030	REV WF
DRAWN WF	CHECKED WF

© Woodfellows LLP This drawing may not be reproduced in any form without prior written agreement