

AREAS:	
Unit 7	585m ² 6296ft ²
Compound Yard	397m ² 4273ft ²

LEGEND	
●	Existing Bollard (to be painted)
●	New Bollard


This drawing is not to be scaled or manipulated in any way. Any errors or discrepancies should be reported to SDA Architecture. Work to given dimensions only, which the contractor must check and confirm all dimensions onsite. Copyright to remain with SDA Architecture and is not to be copied, lent or used by any third party without the express written permission of SDA Architecture.

REV	DATE	NOTES
A	12.01.21	Issued for client comment only.
B	20.01.21	Issued for client comment only.

SPATIAL CO-ORDINATION

PROJECT:
 Redevelopment Works
 Warehouses 7
 Junction One business park
 Valley Road, CH41 7ED
 DRAWING TITLE:
 Proposed Floor Plan, Unit 7

DRAWN/APPROVED BY: AD/AP	DATE: 20.01.2021
DRAWING NO: 131_2020_07	REVISION: B

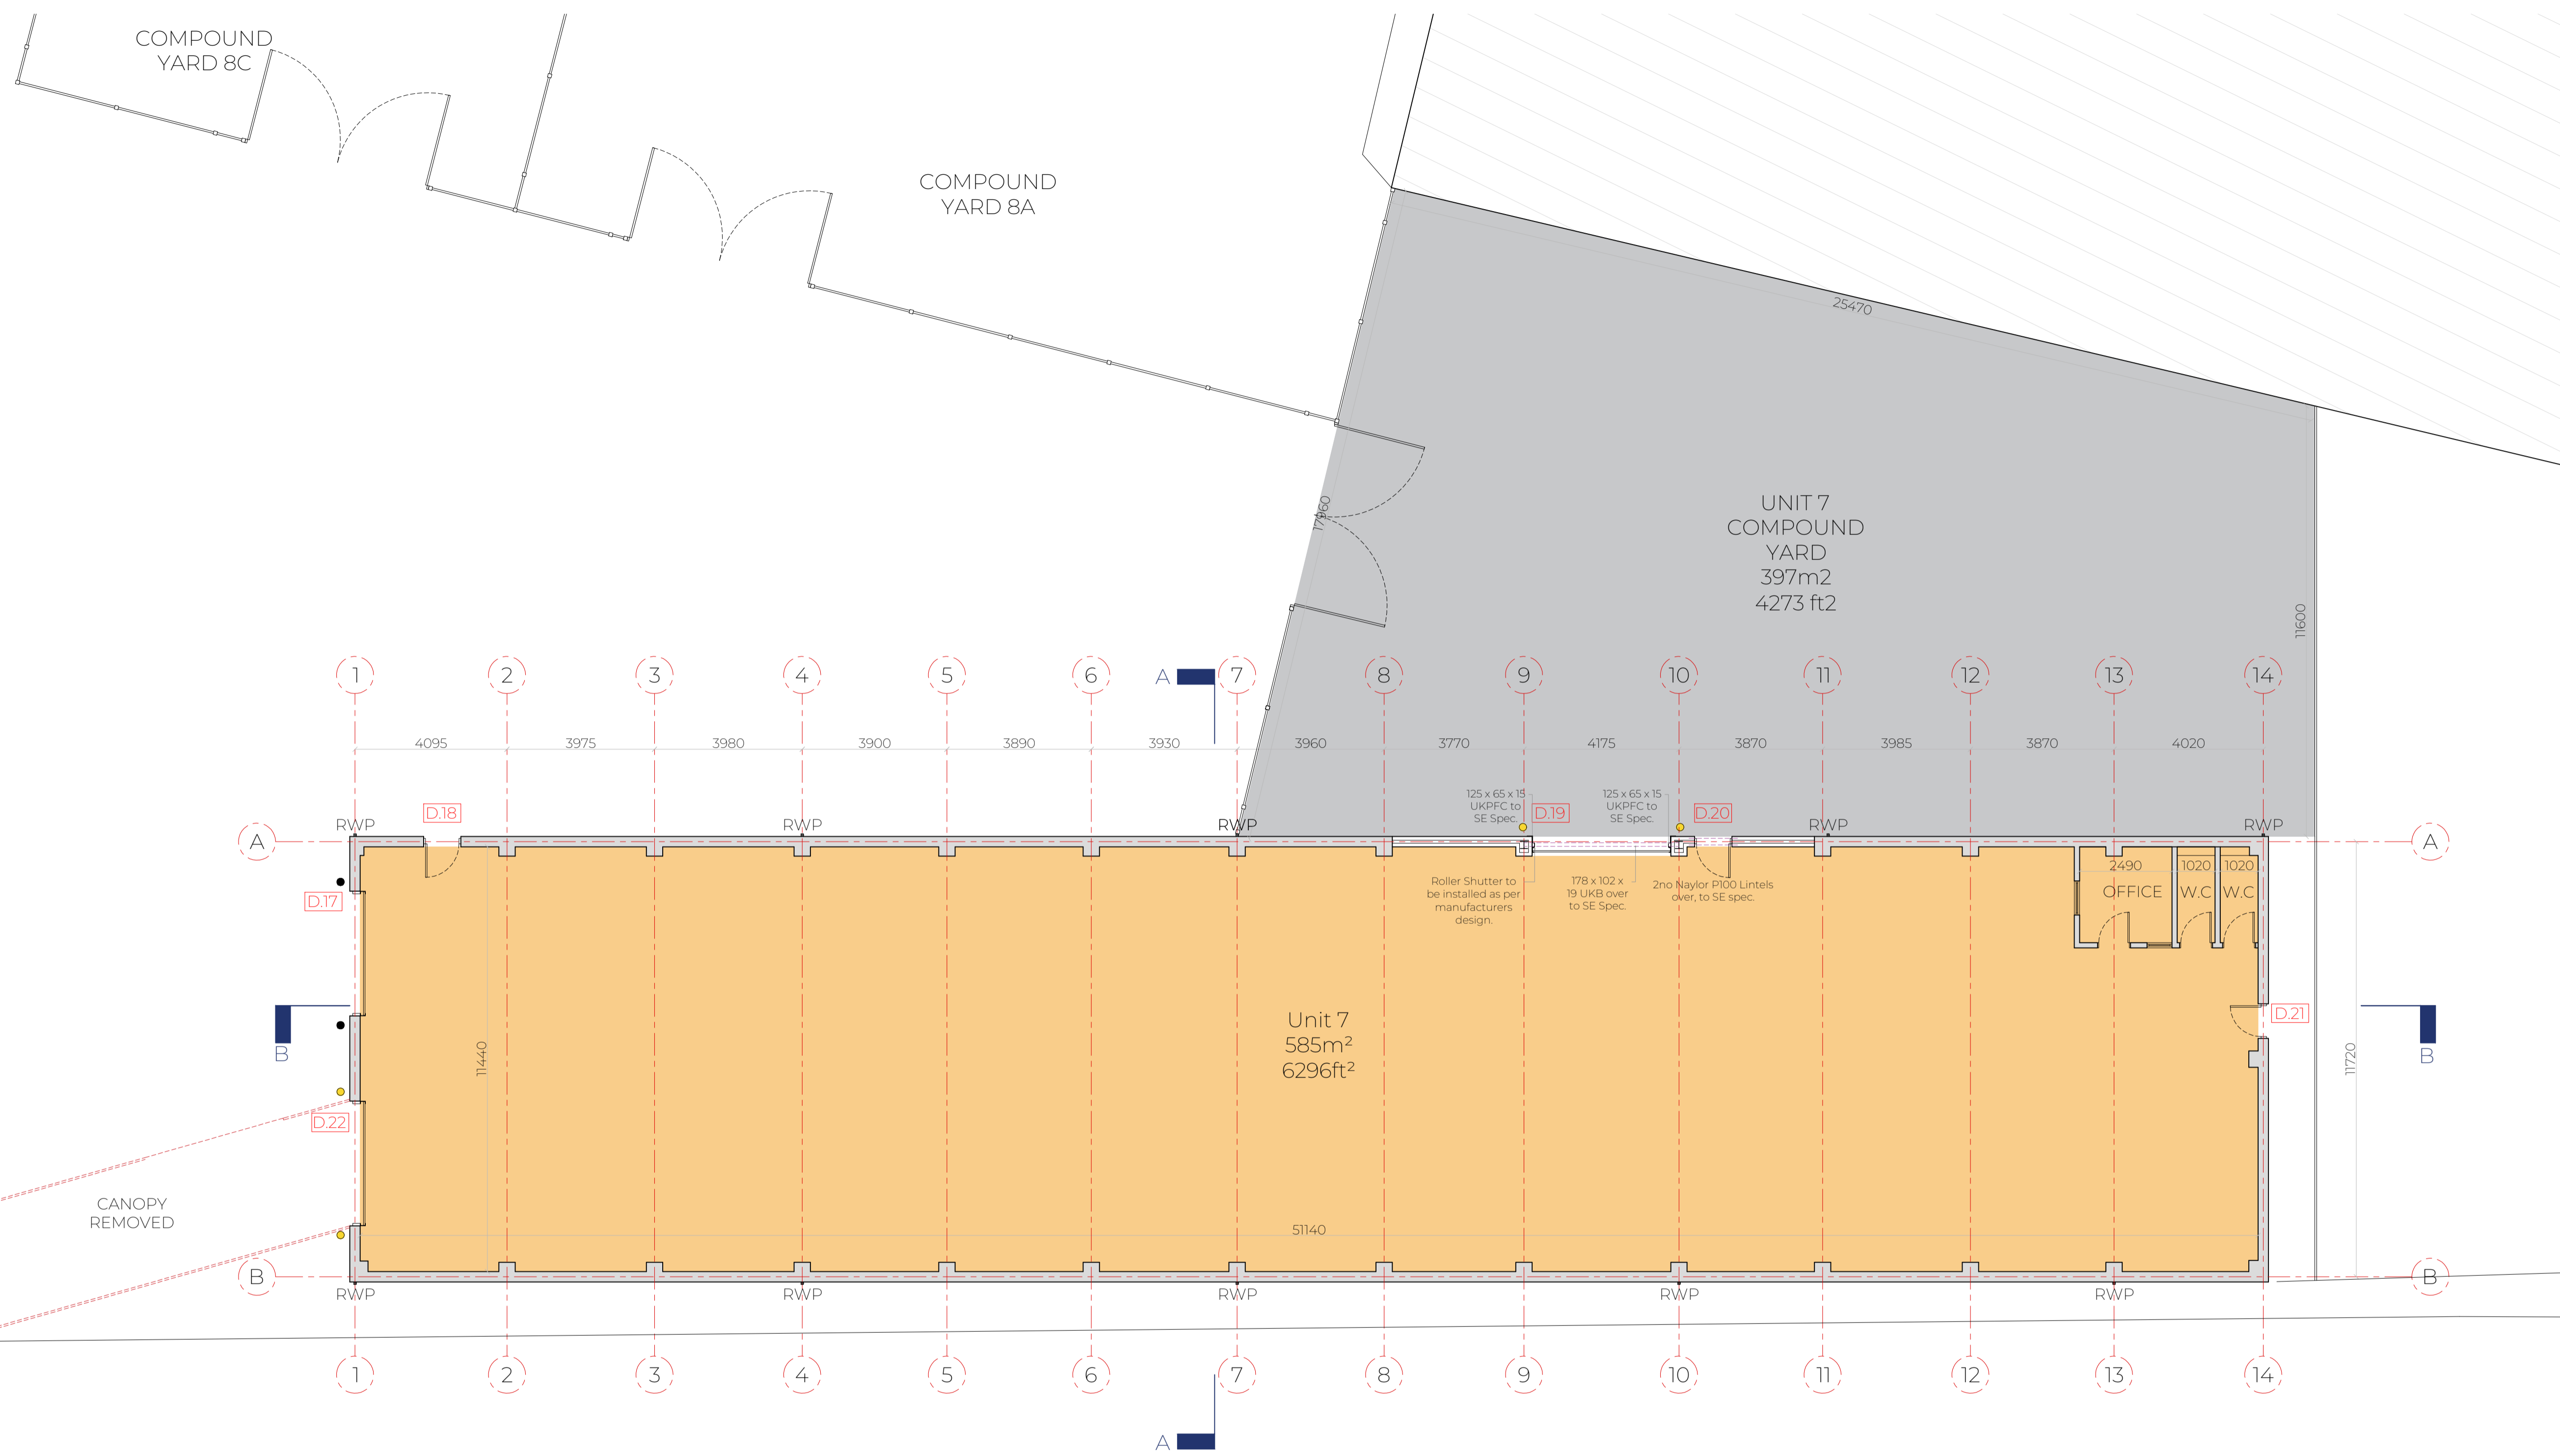

PROPOSED UNITS 7 GROUND FLOOR PLAN 1:100 @ A1

