


Section  
**Eco wall**  
1 : 25



**NOTES**  
All soakaways to be subject to a percolation test & designed by Engineer  
Drainage trench to sewers to be 600mm wide and lined with impervious membrane before laying pea gravel and pipe  
**Surface water drains**  
Plots 2 and 3 to go into surface water drain in highway.  
**Sewers**  
Plots 1, 4 and 5 to go into soakaways  
Plots 1, 2 and 3 to be gravity fed into main sewers  
Plots 4 and 5 to be gravity fed into pumping stations and pumped up to main sewers

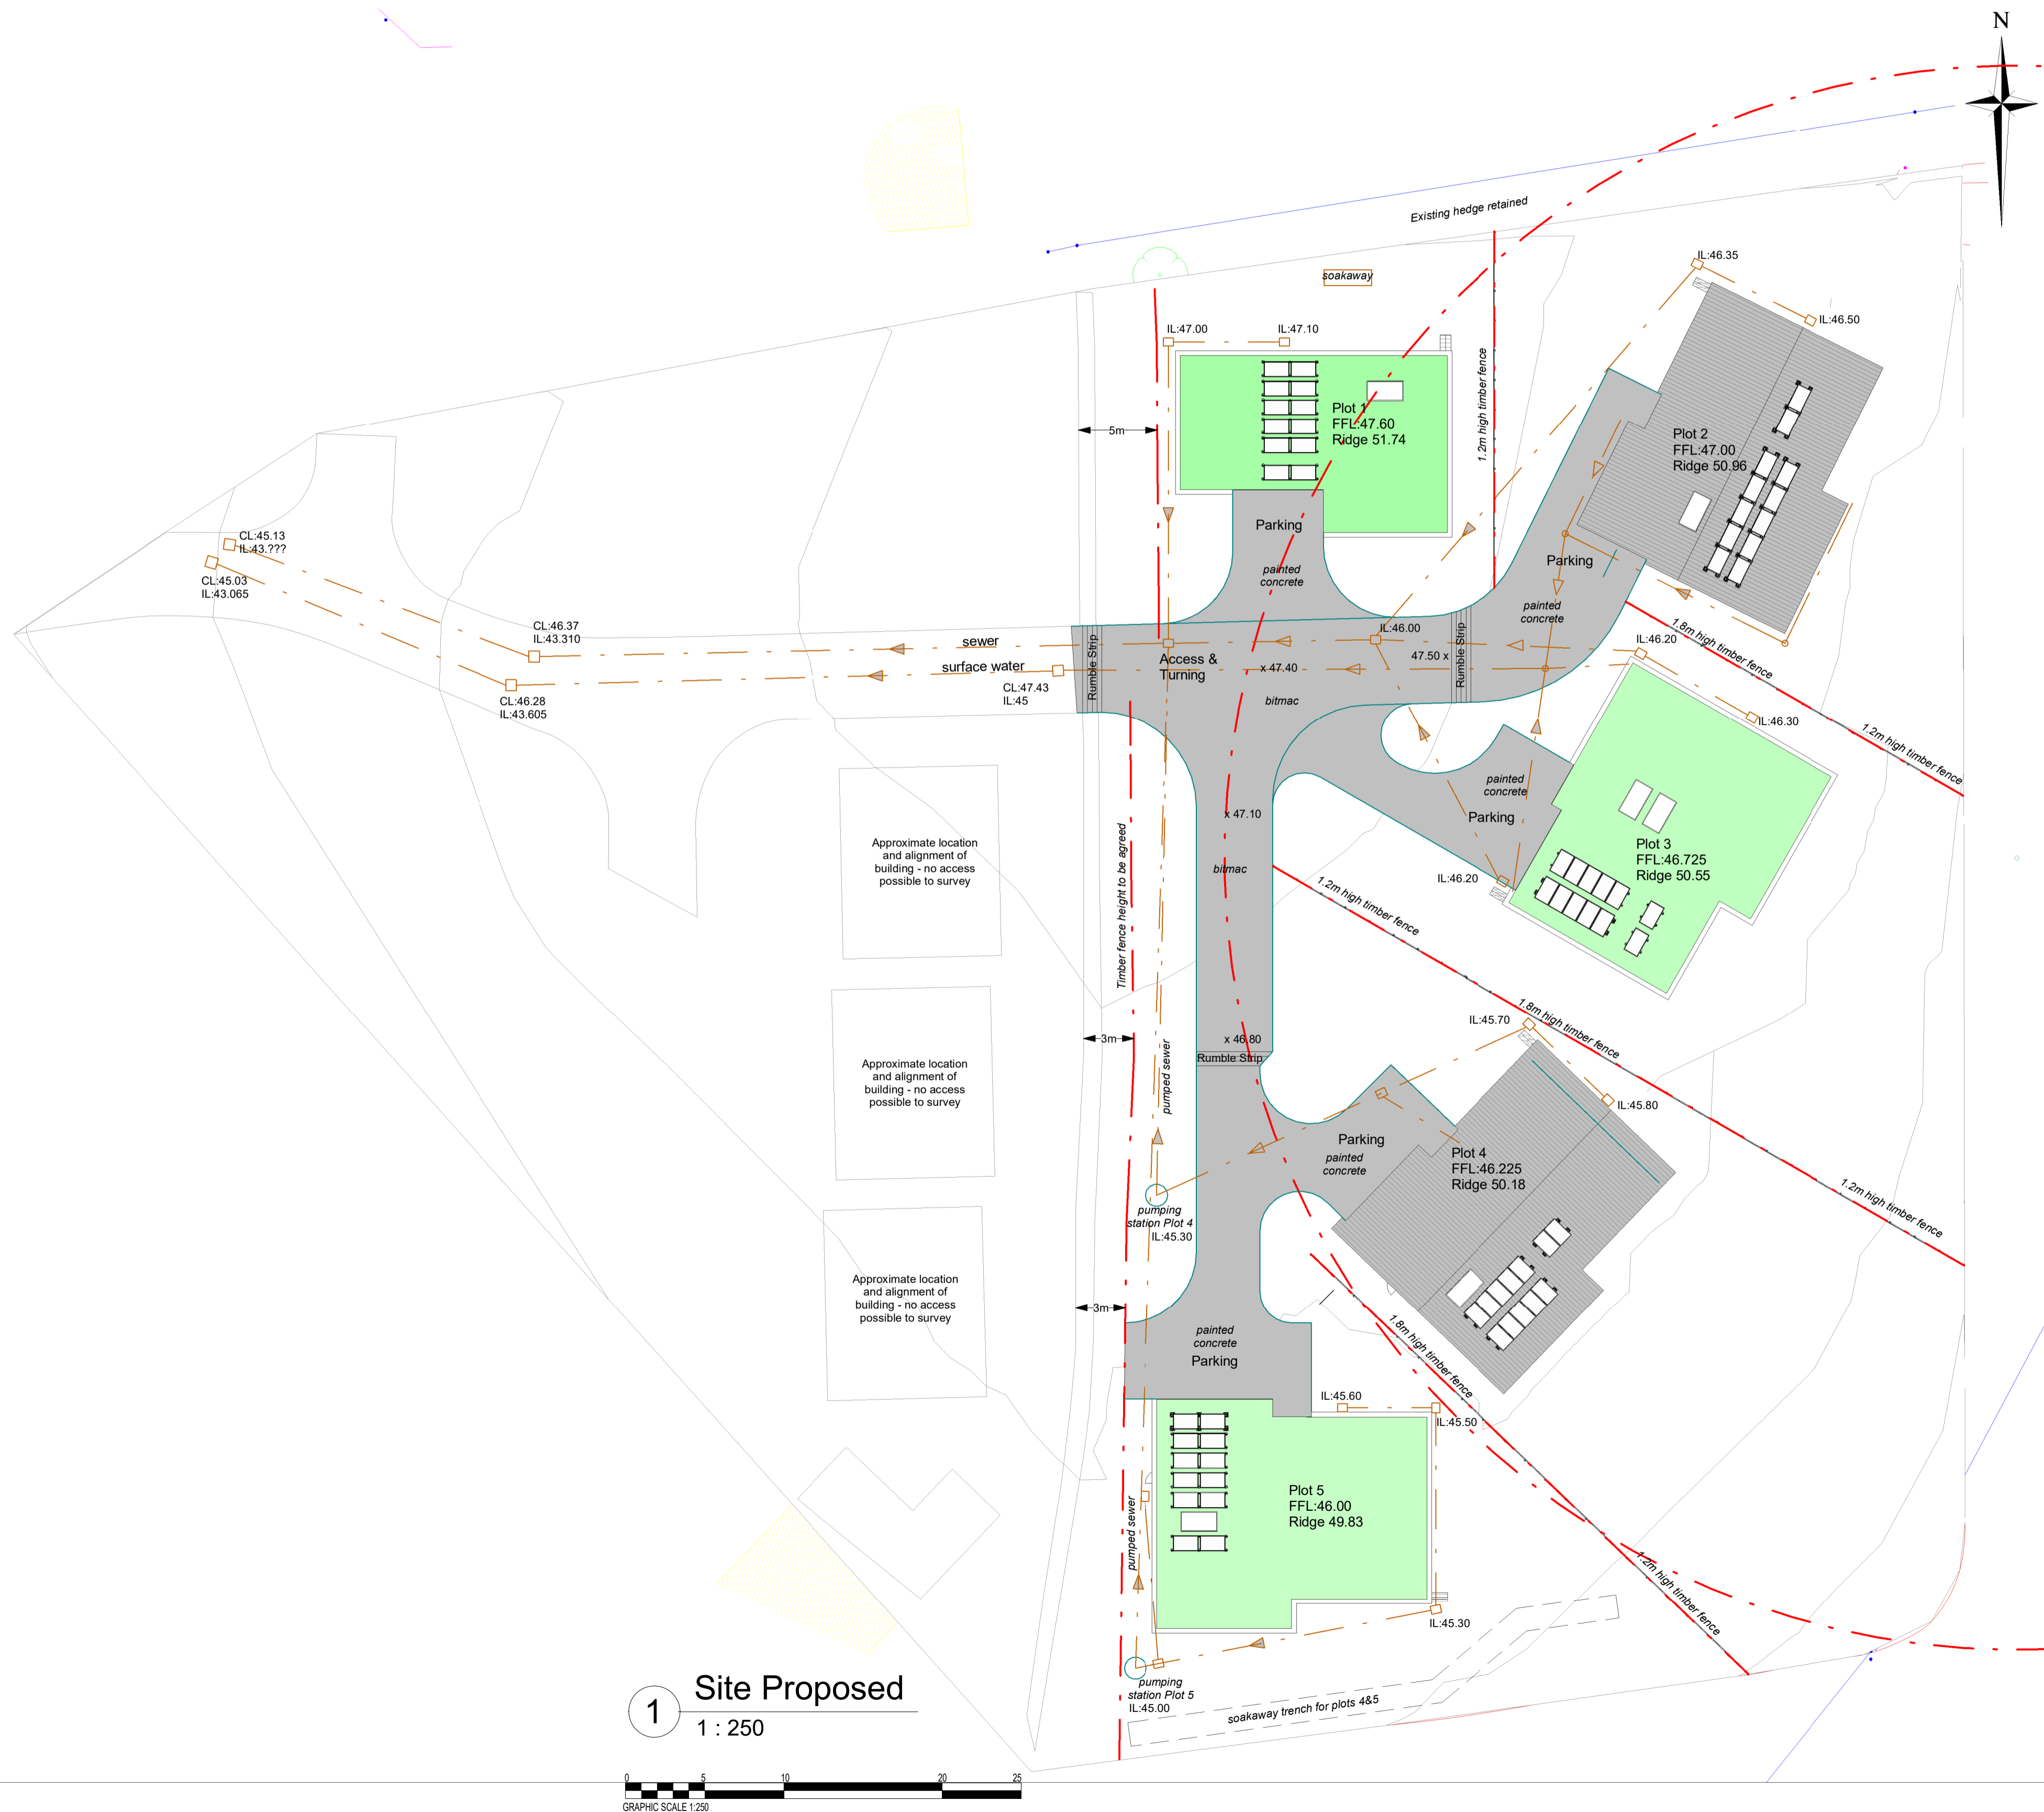

1 **Site Proposed**  
1 : 250



4 **Block Plan Proposed**  
1 : 500

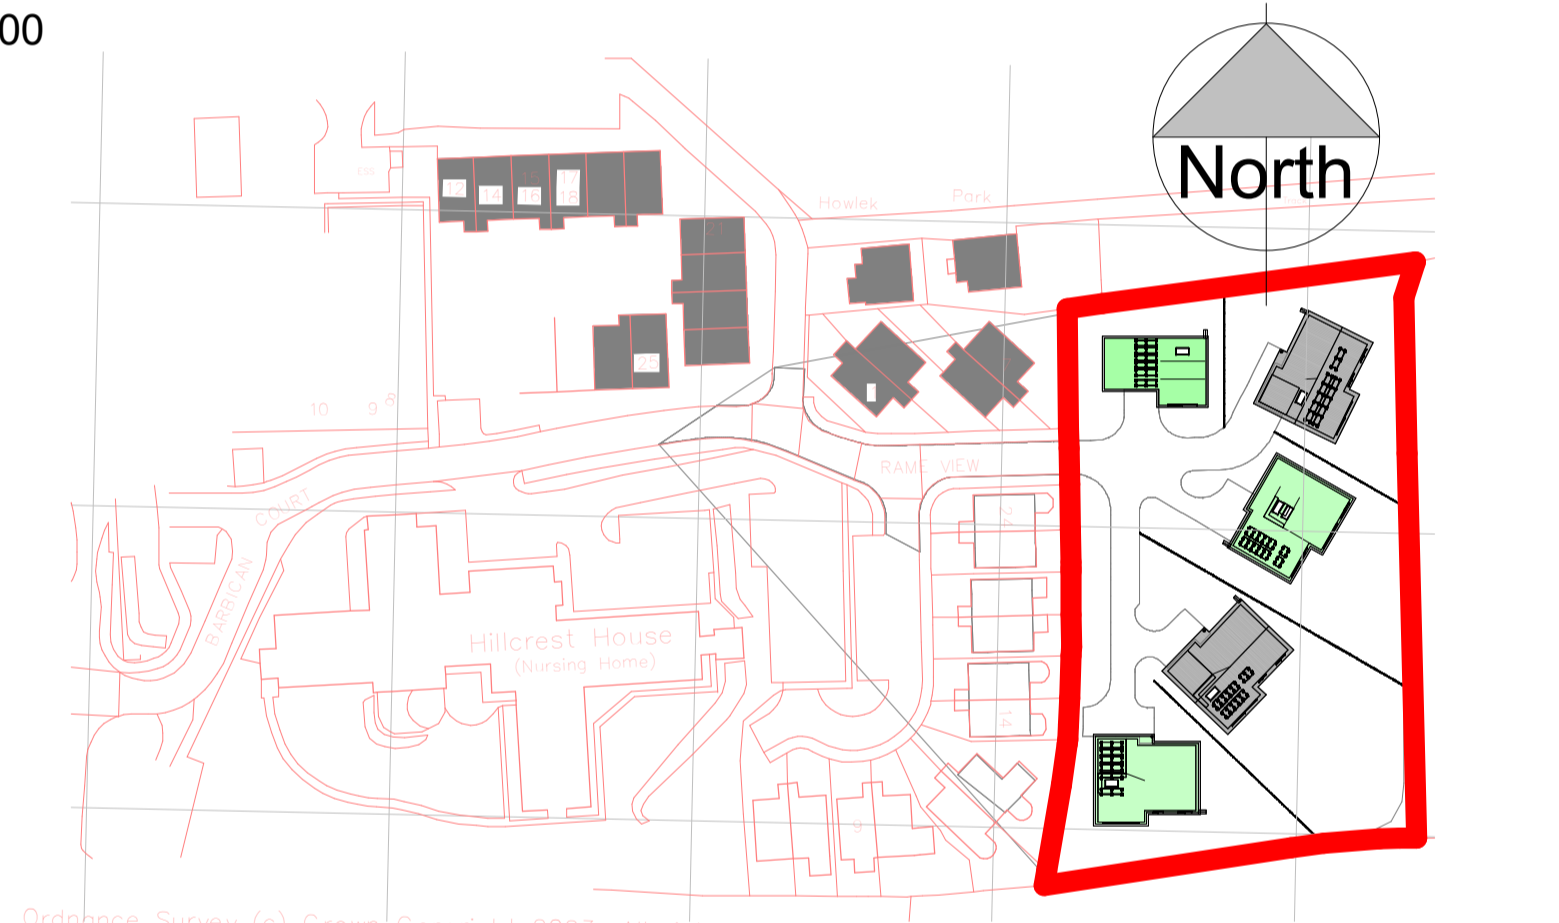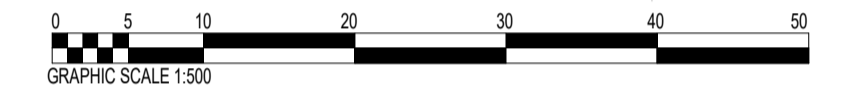

3 **Location Proposed**  
1 : 1250




CLIENT **MR COTTON**

JOB **PROPOSED RESIDENTIAL DEVELOPMENT ON LAND ADJACENT TO RAME VIEW, EAST LOOE, CORNWALL**

DRG **PROPOSED SITE PLAN**

**THE OLD CHAPEL**  
CHAPEL ROW  
WIDEGATES  
LOOE  
CORNWALL  
PL13 1QB

TEL: 01503 240748  
FAX: 01503 240939  
E-MAIL: ADMIN@AHTDESIGN.CO.UK  
WWW: AHTDESIGN.CO.UK

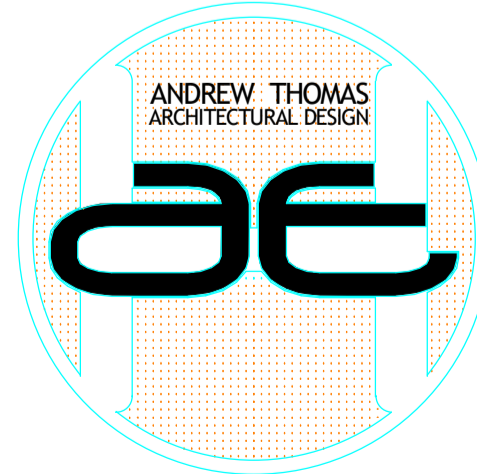

SCALES @ A **As indicated** DRG No. **3313-31C**

DATE **MAY 23** DRAWN CHECKED

Contractors must check all dimensions on site. Only figured dimensions are to be worked from. All discrepancies must be reported immediately to the Supervising Officer before proceeding.  
© Copyright AHT Design