

Front Elevation
Scale: 1:100



Side Elevation
Scale: 1:100



Rear Elevation
Scale: 1:100



Side Elevation
Scale: 1:100



Lyndale | Harworth Road | Blyth
Worksop | S81 8HQ

t: 01909 591871 | m: 07828 789651
e: chrisyorke@btinternet.com

www.yorkearchitecture.com

Proposed Extension/Alterations

Top Farm
Rampton Road
Laneham
Retford
DN22 0NE

Project

Proposed Elevations 01

PC493/08

Drawing

Date
22.11.2022

Drawn By
RH

Scale
1:100

Sheet Size
A2


Revision
A



All dimensions given are to assist in the pricing of works. It is the responsibility of the person carrying out the works to verify all dimensions on site prior to placing orders or carrying out works.

Note




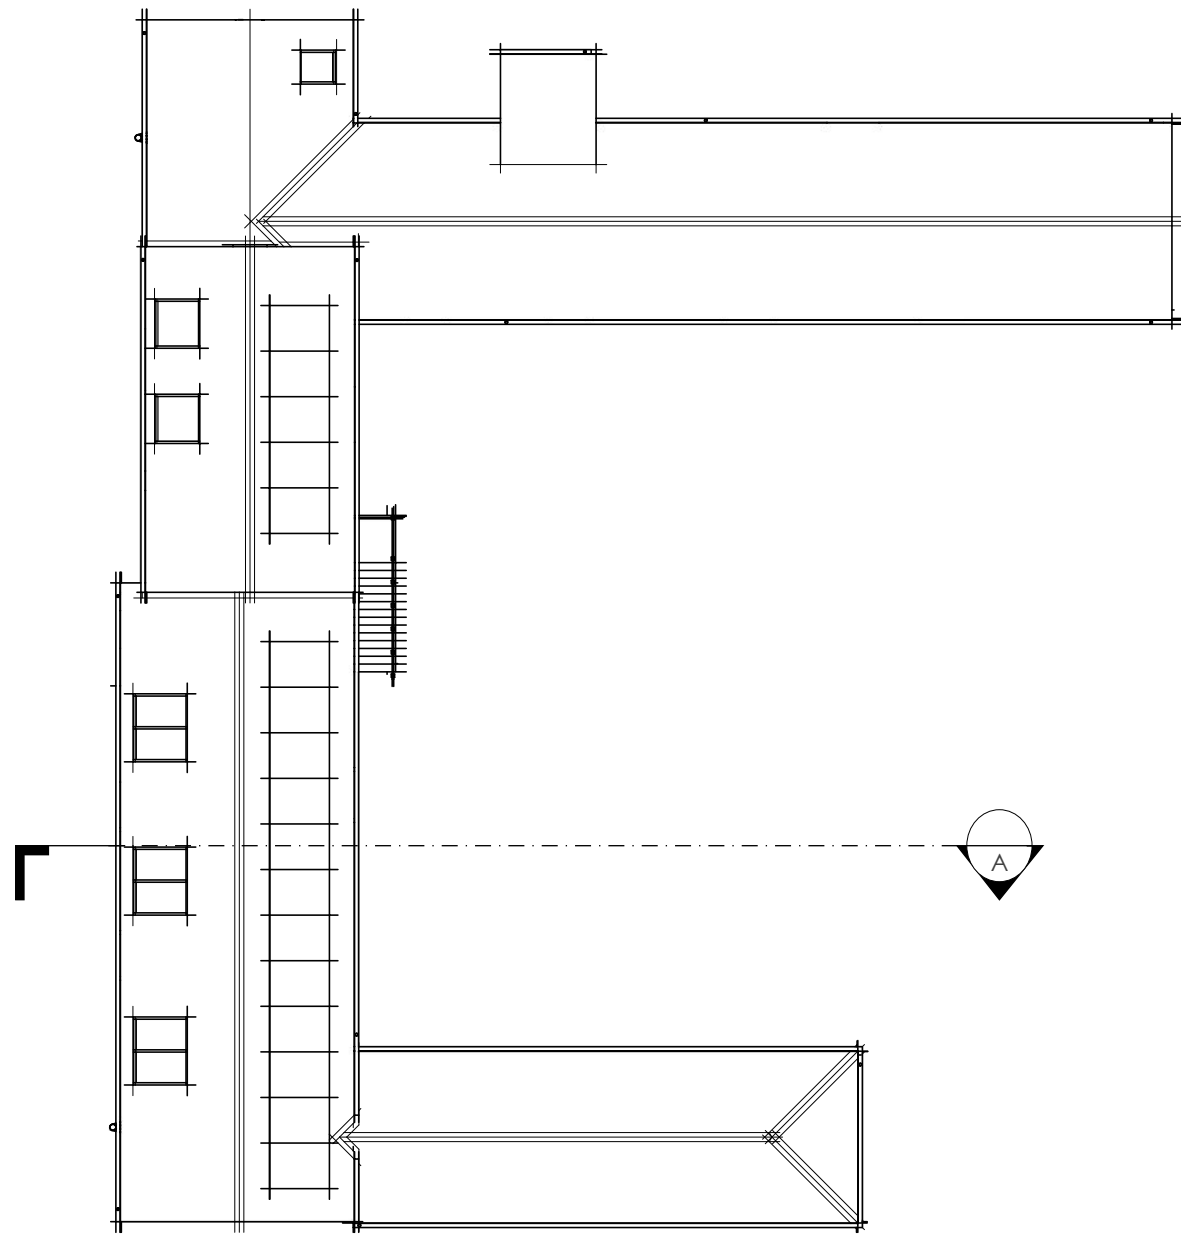

Roof Plan
Scale: 1:200



Courtyard Elevation - A
Scale: 1:100

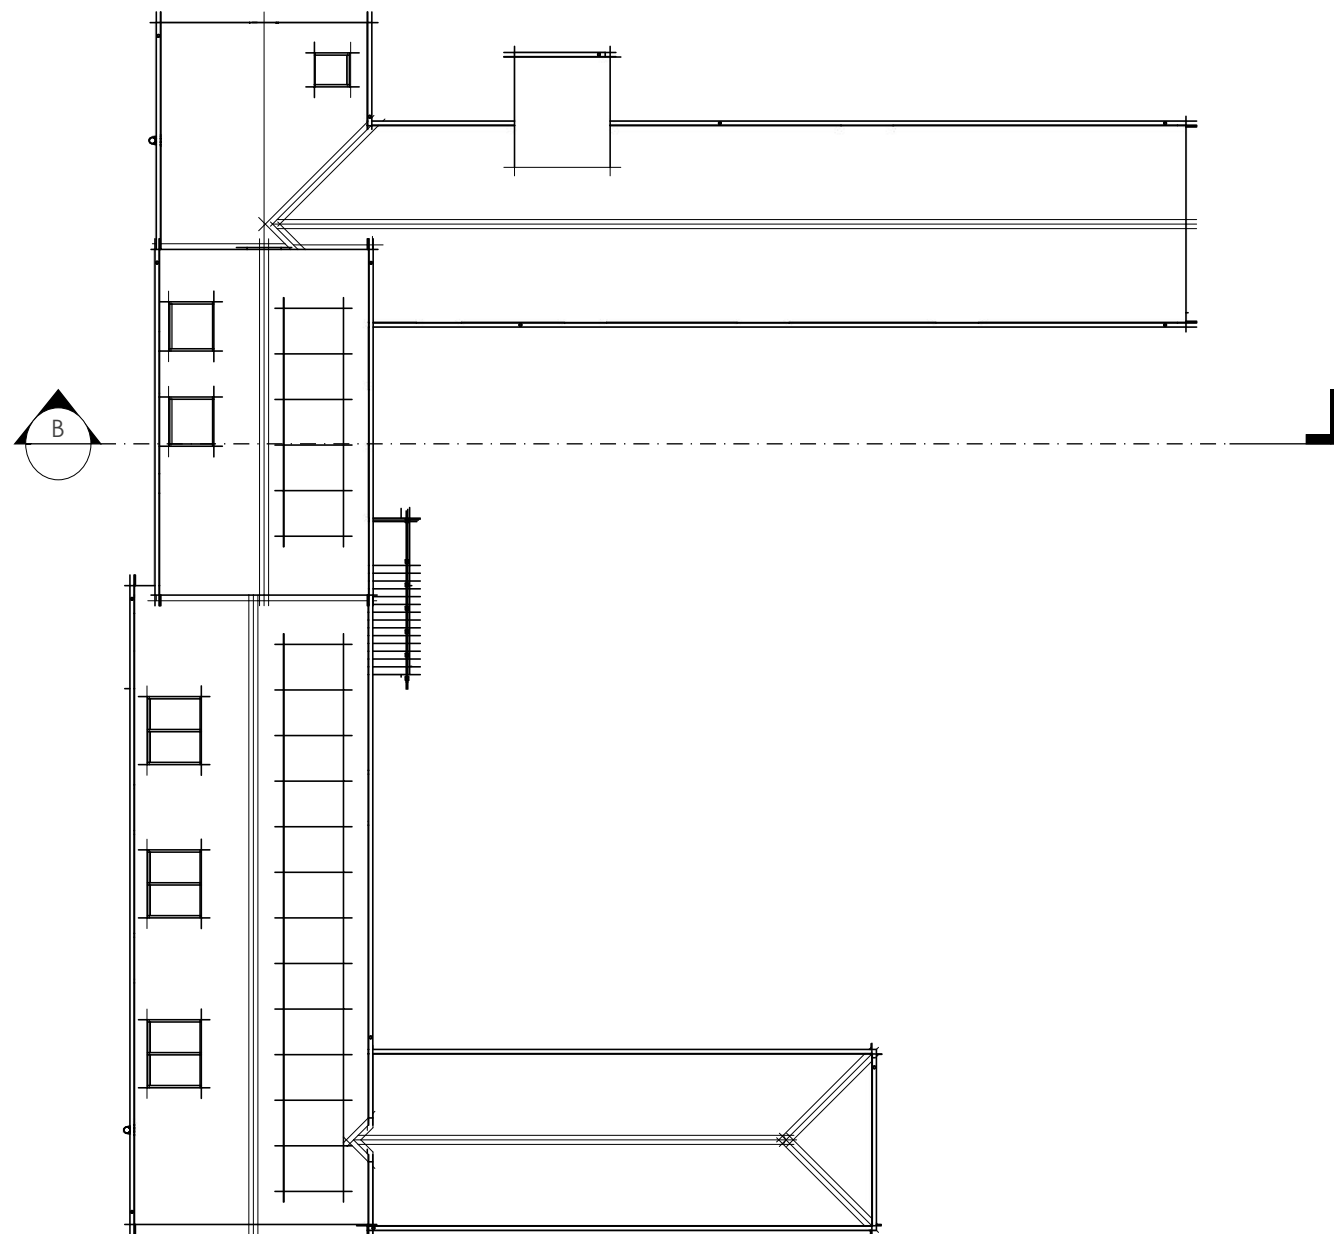

Roof Plan
Scale: 1:200



Courtyard Elevation - B
Scale: 1:100

External timber doors to match existing. Openable to increase solar gains in winter and reduce overheating in summer.



Lyndale | Harworth Road | Blyth
Worksop | S81 8HQ

t: 01909 591871 | m: 07828 789651
e: chrisyorke@btinternet.com

www.yorkearchitecture.com

Proposed Extension/Alterations

Top Farm
Rampton Road
Laneham
Refford
DN22 0NE

Project

Proposed Elevations 02

PC493/09

Drawing

Date
22.11.2022

Drawn By
RH

Scale
VAR

Sheet Size
A2

Revision
A

All dimensions given are to assist in the pricing of works. It is the responsibility of the person carrying out the works to verify all dimensions on site prior to placing orders or carrying out works.

Note

