


### PLANNING

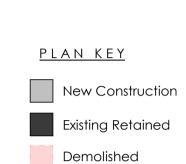








#### MATERIALS KEY

- 1 Buff Stone 2 Red Brick 3 Slate Tiles
- 4 Zinc Standing Seam

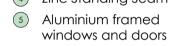

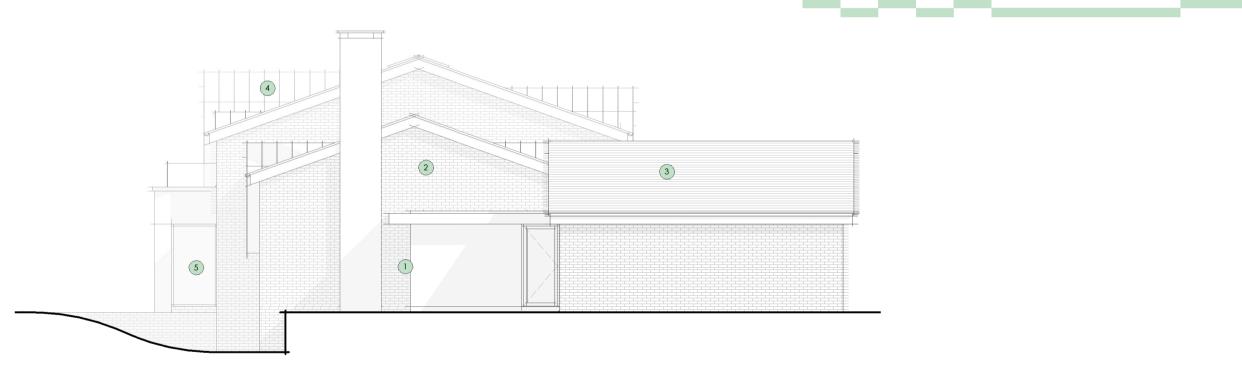

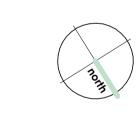

## Proposed Left Side Elevation 1:100

Proposed First Floor
1:100

Dining

Outline of existing footprint

Proposed Ground Floor

1:100

Proposed Front Elevation

1:100

Proposed Rear Elevation

1:100



Proposed Right Side Elevation

1:100

# Layout revised to 40% of original dwelling GIA as agreed with Robert Law, Cheshire 08.14.24 Overlay of retained and demolished walls added to floorplans to highlight extent of remodel works as agreed with Matthew

#### WhiteBox Architecture

RIBA Architects & Interior Designers

studio@whiteboxarchitecture.com//www.whiteboxarchitecture.com

Suite 9, 25 King Street Knutsford, WA16 6DW

t: +44 1565 754 500

project

Foxclouds

drawing title Proposed Plans and Elevations

scale As indicated@A1	date 01/22/24	drawn JW	checked Checker
job number	drawing number		revision
2685	300		В

© whitebox architecture