



PLANNING APPLICATION | **6 BURTON ROAD - HOUSE REMODEL**


MARLOW ARCHITECTS

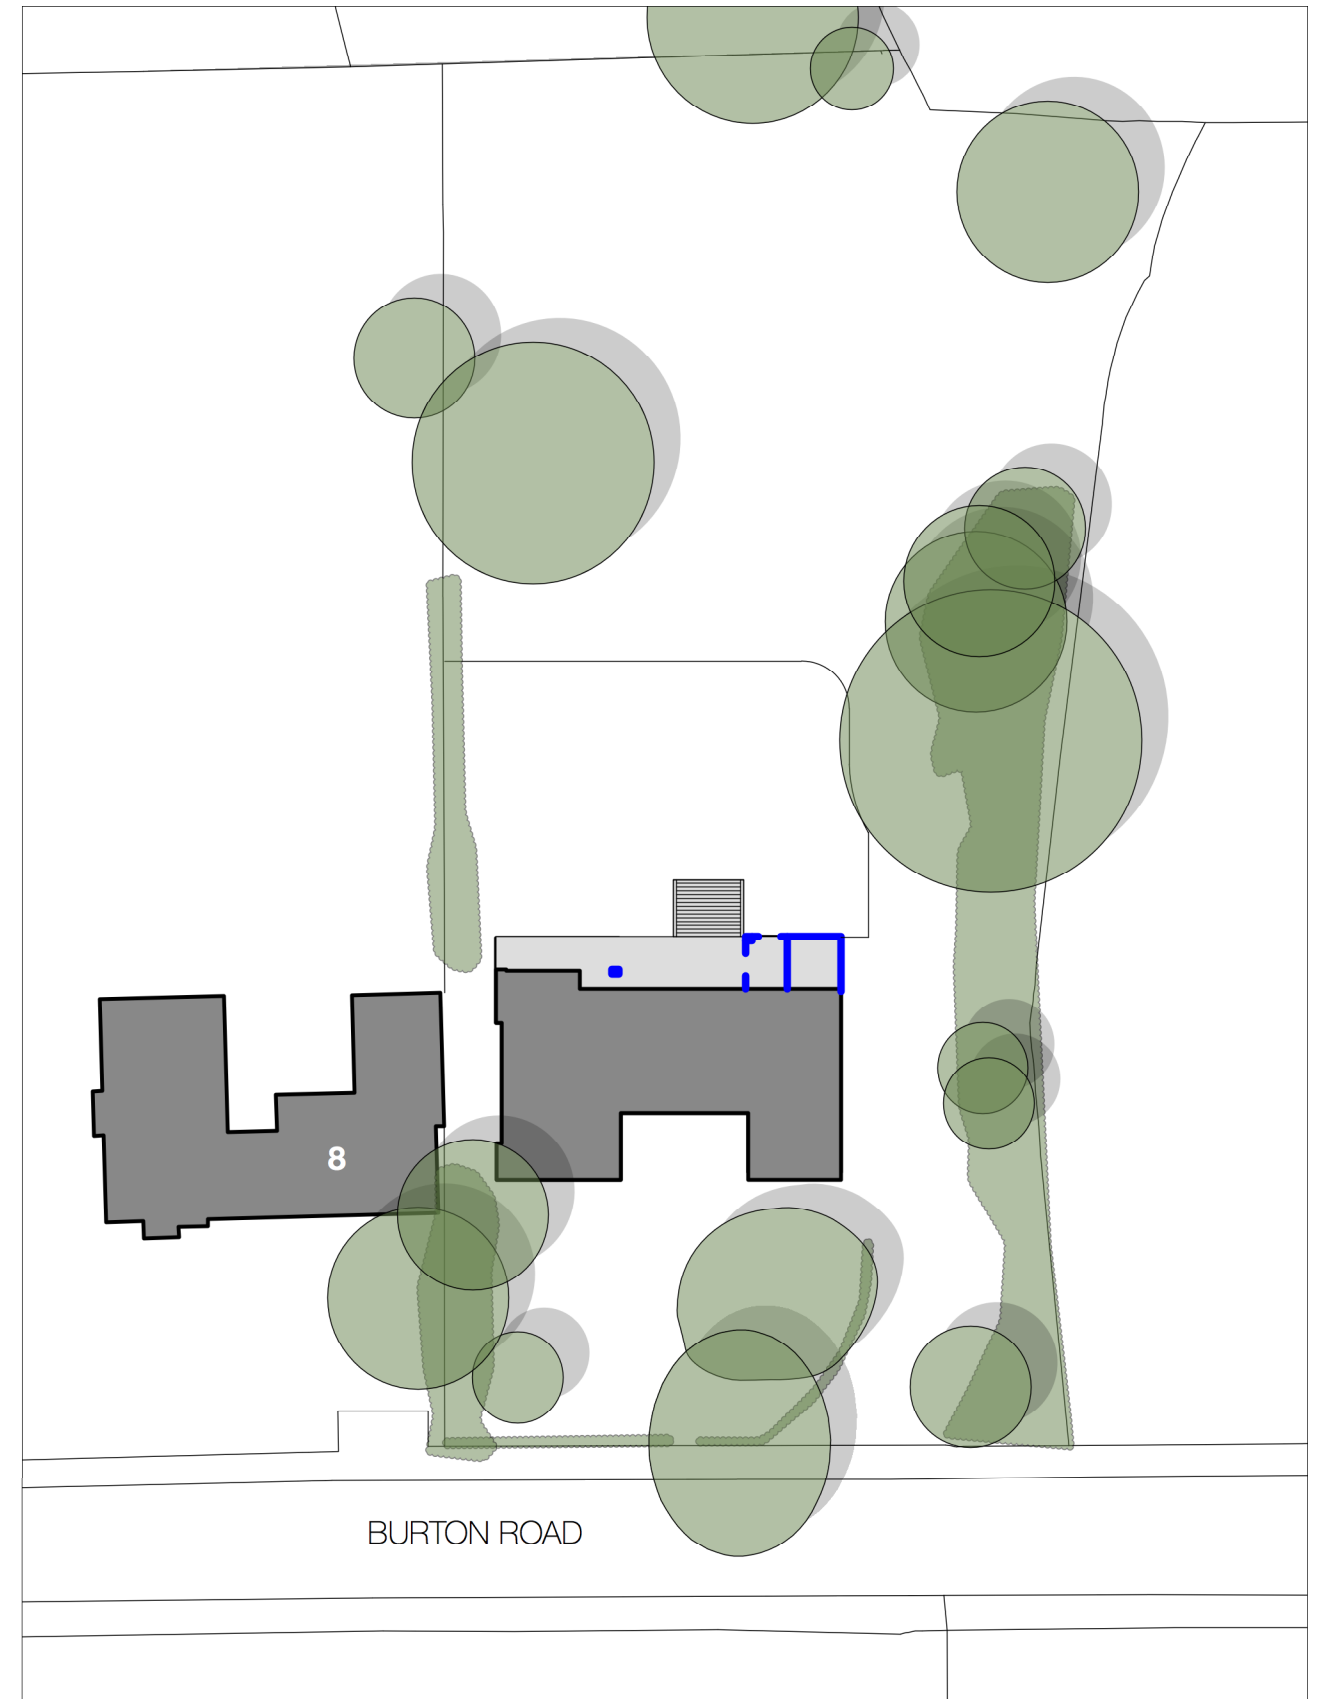

LOCATION PLAN
SCALE 1:1250@A3

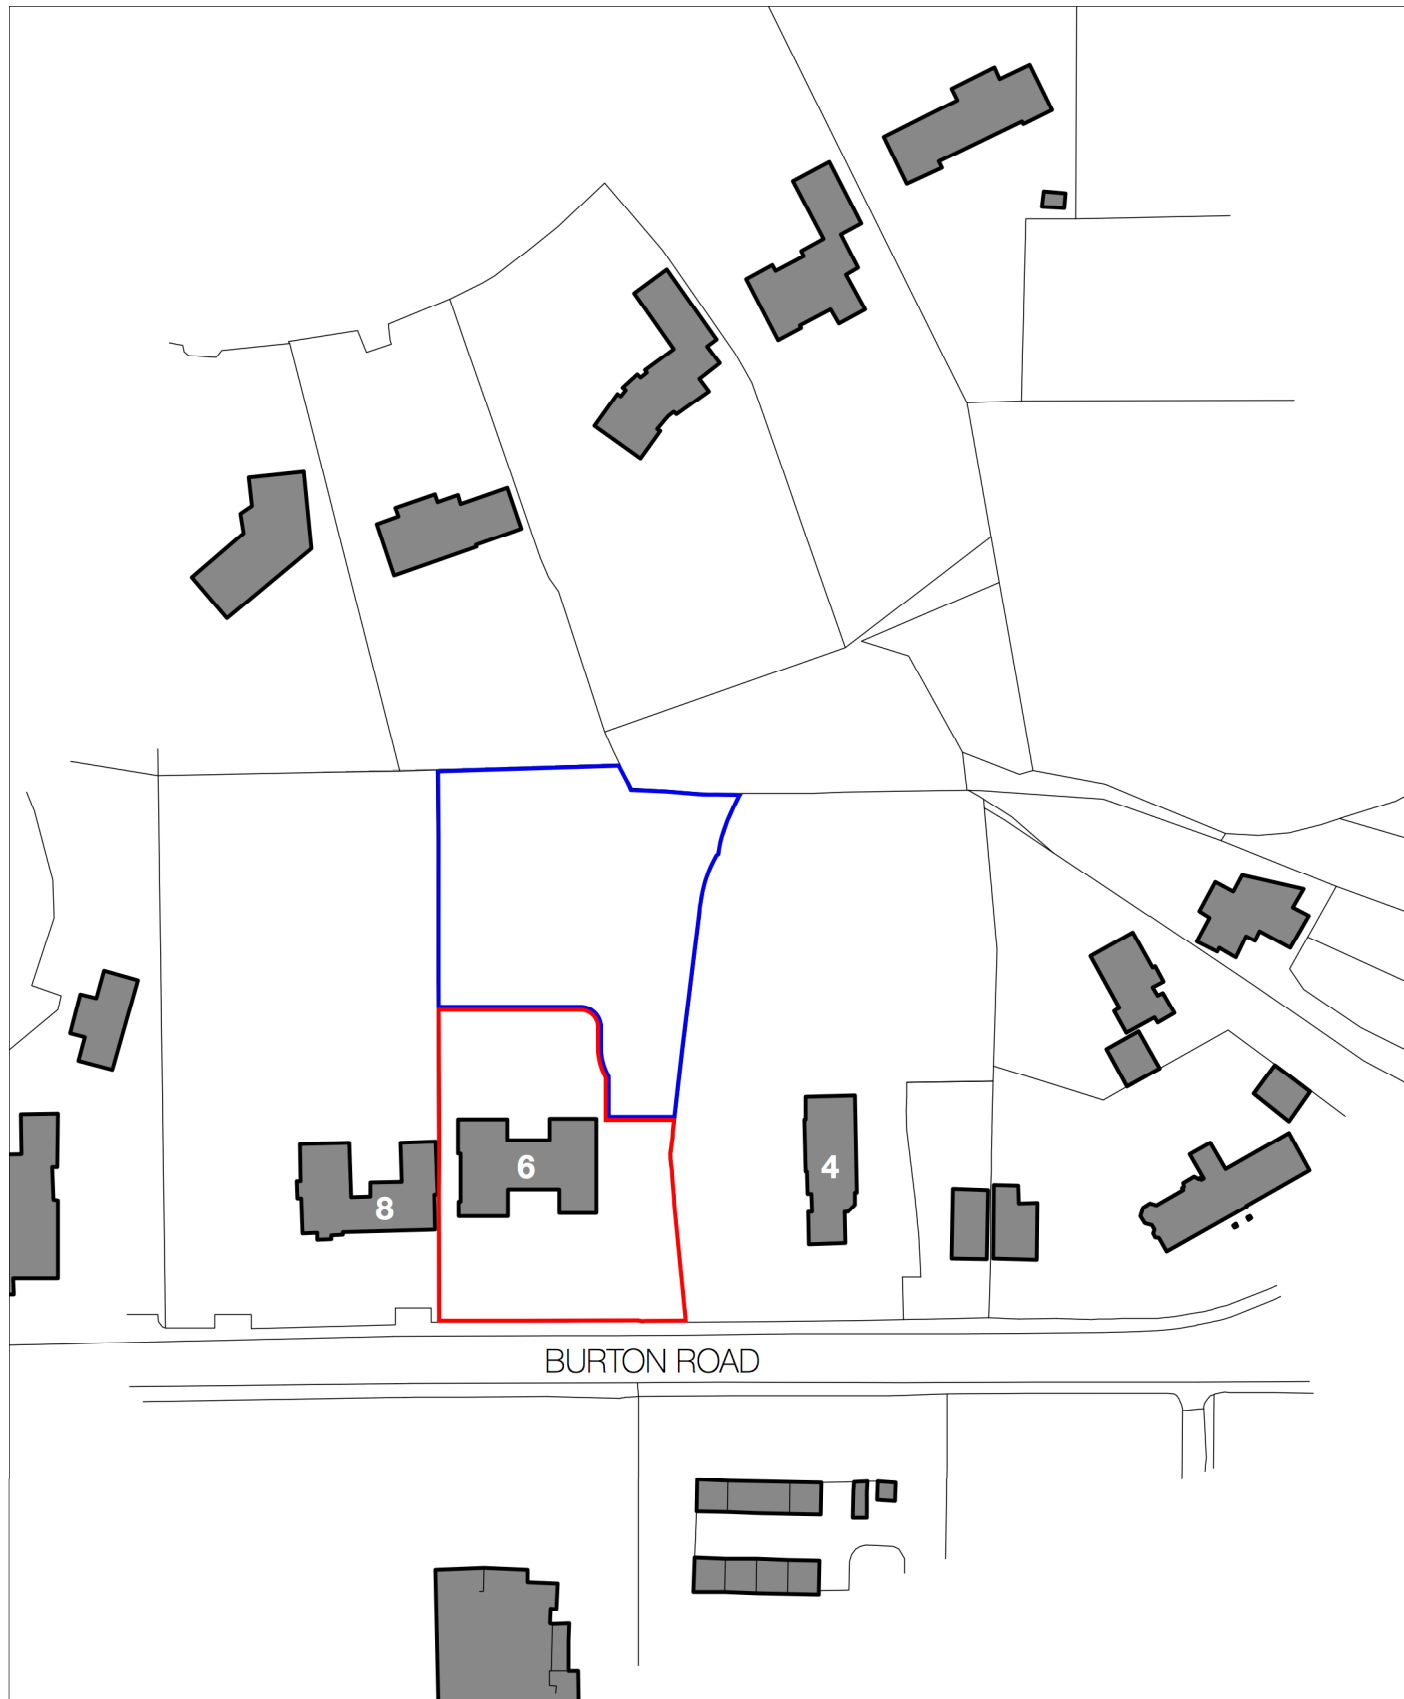


THE APPLICATION SITE

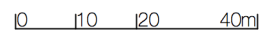

BLOCK PLAN
SCALE 1:500@A3



PROPOSED DEMOLITION

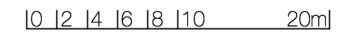




ROOM KEY:

- 01: COVERED PORCH WITH ROOF LIHGT OVER
- 02: ENTRANCE HALL
- 03: COATS STORE
- 04: DINING
- 05: KITCHEN
- 06: PANTRY
- 07: LIVING
- 08: MASTER BEDROOM
- 09: ENSUITE
- 10: DRESSING ROOM
- 11: BEDROOM 3
- 12: BEDROOM 2
- 13: WC
- 14: BEDROOM 4
- 15: TERRACE
- 16: RAISED PLANTER
- 17: VANITY STATION
- 18: AC / STORE

KEY:

- EXISTING WALLS
- PROPOSED WALLS

0 1 2 3 4 5 10m

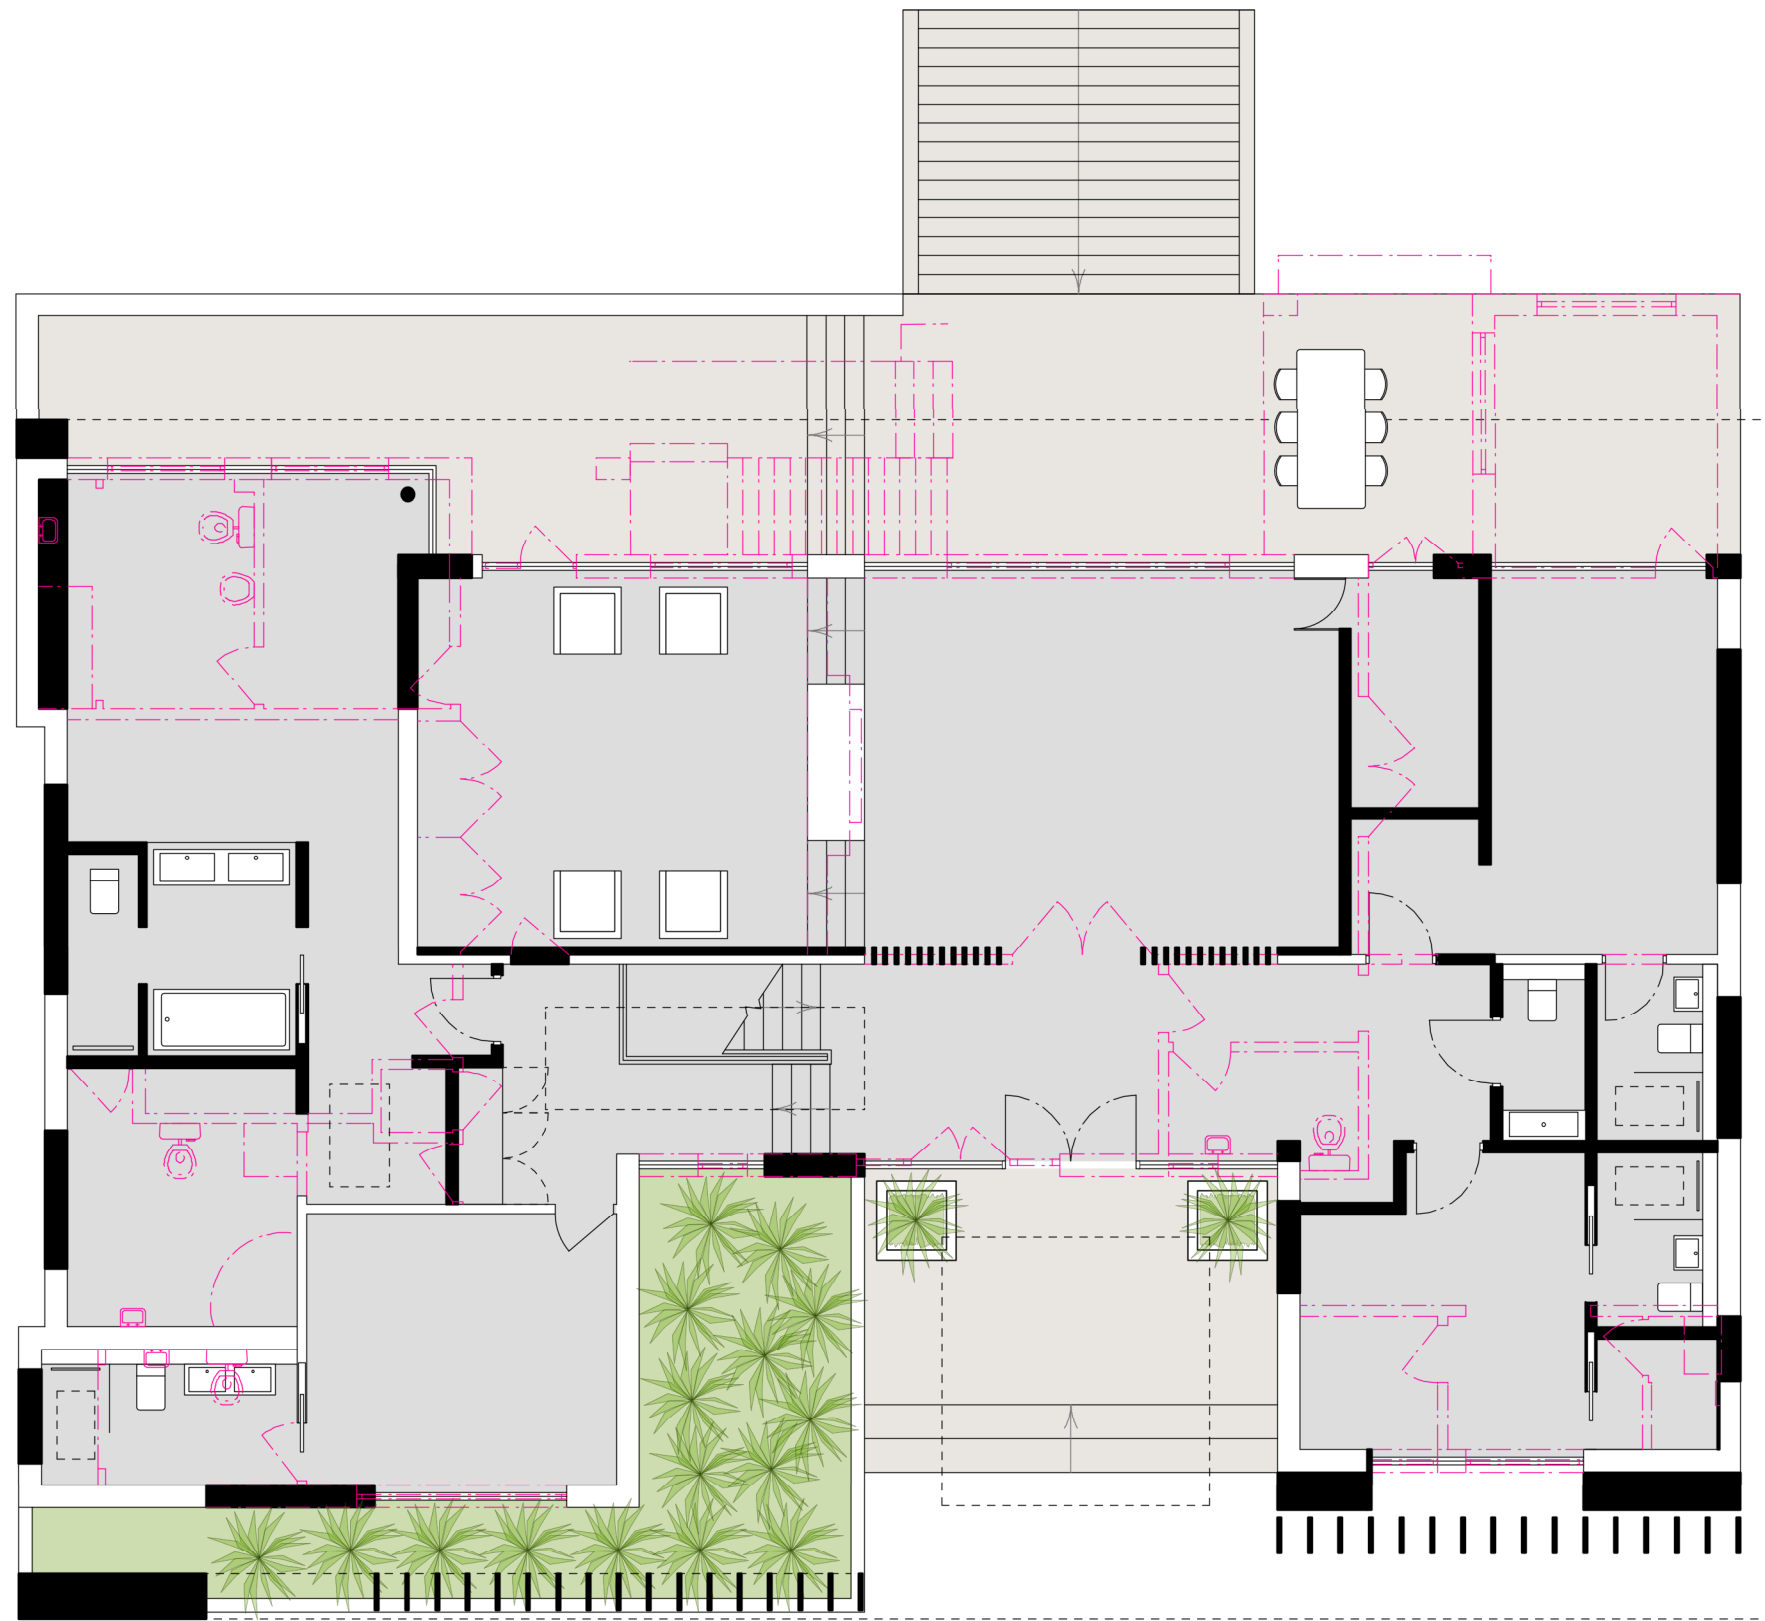

- KEY:
- EXISTING WALLS
 - PROPOSED WALLS
 - TO BE REMOVED / DEMOLISHED

0 1 2 3 4 5 10m




ROOM KEY:

- 01:** BAR
- 02:** GAMES AREA
- 03:** LOUNGE
- 04:** STORAGE / PLANT
- 05:** UTILITY
- 06:** GARAGE
- 07:** STORAGE (RESTRICTED HEAD ROOM)
- 08:** GLASS WALL

KEY:

- EXISTING WALLS
- PROPOSED WALLS

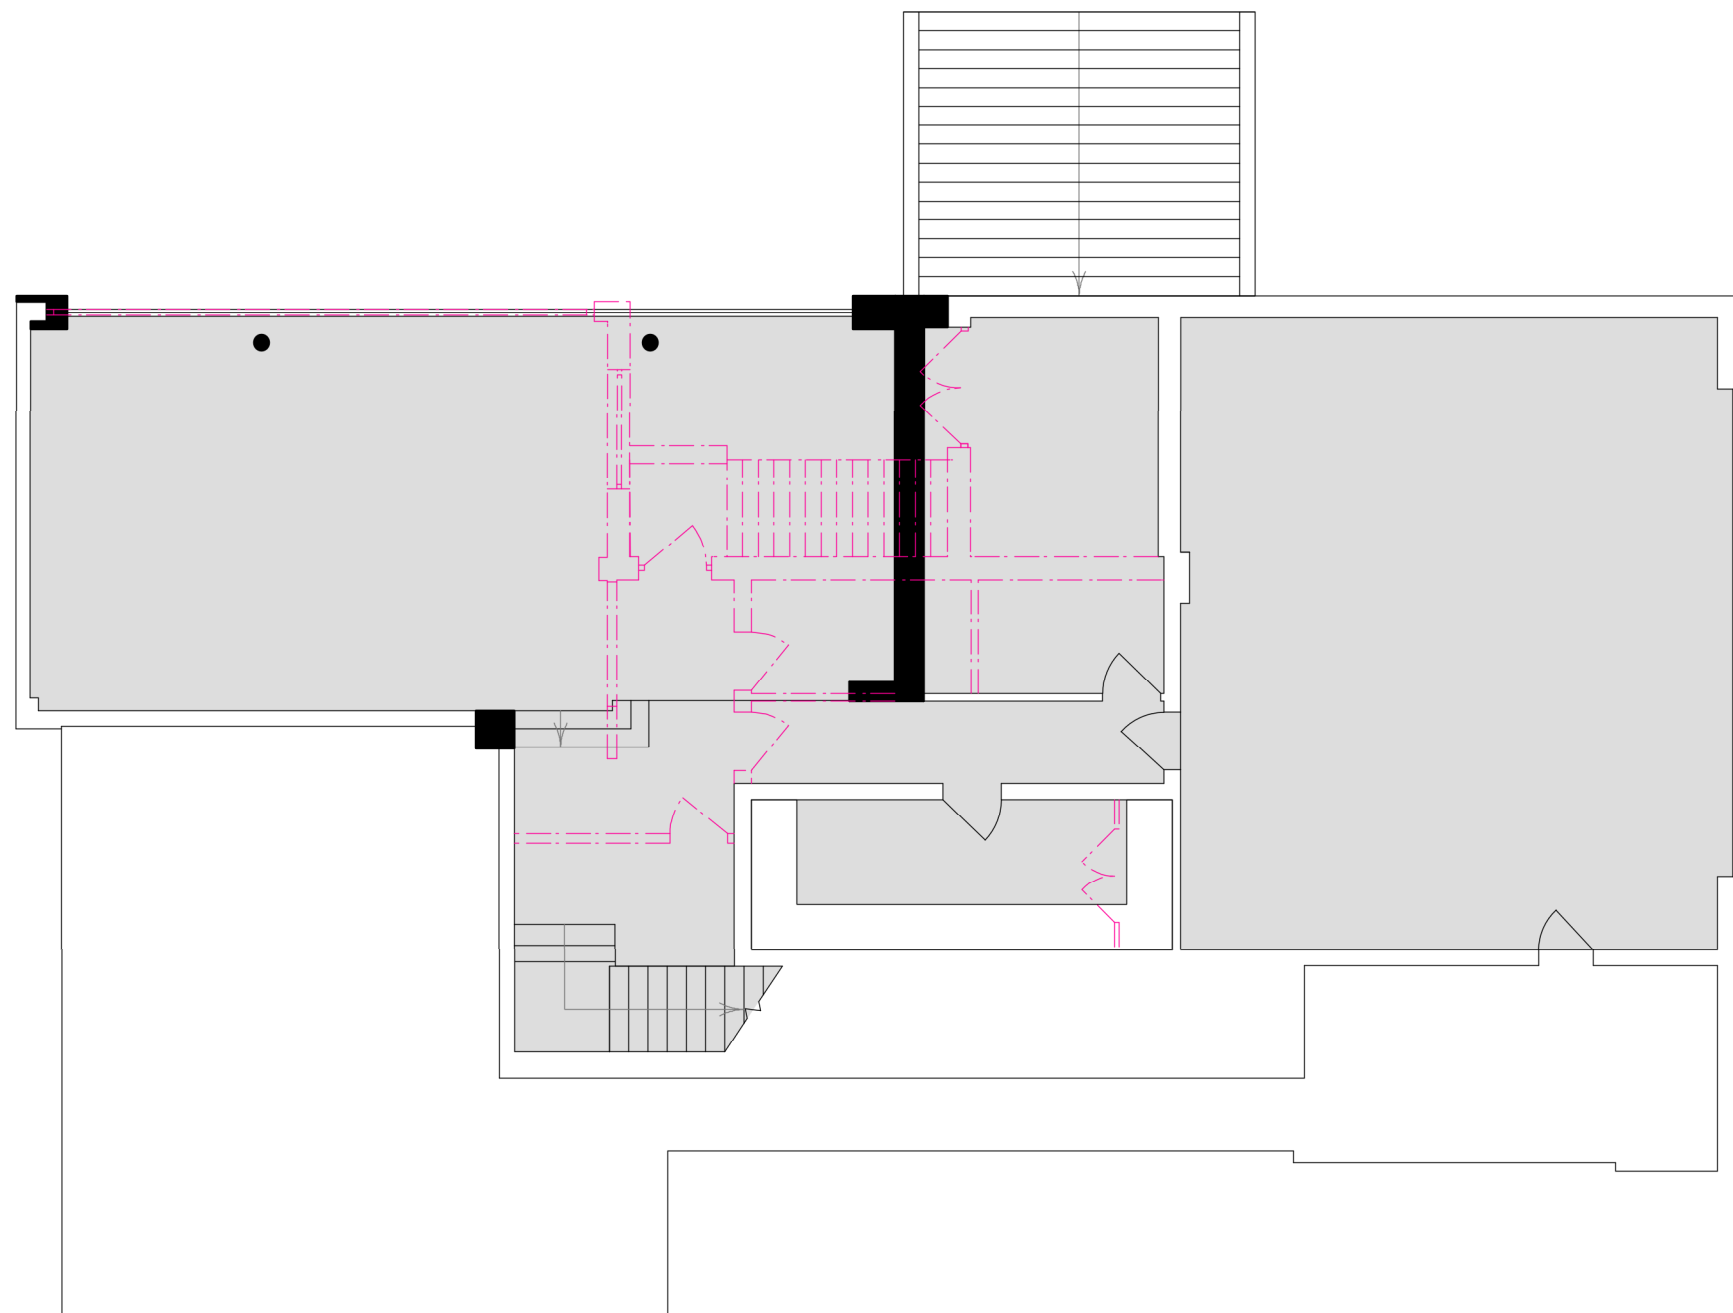


KEY:

— EXISTING WALLS

█ PROPOSED WALLS

- - - TO BE REMOVED / DEMOLISHED

0 1 2 3 4 5 10m

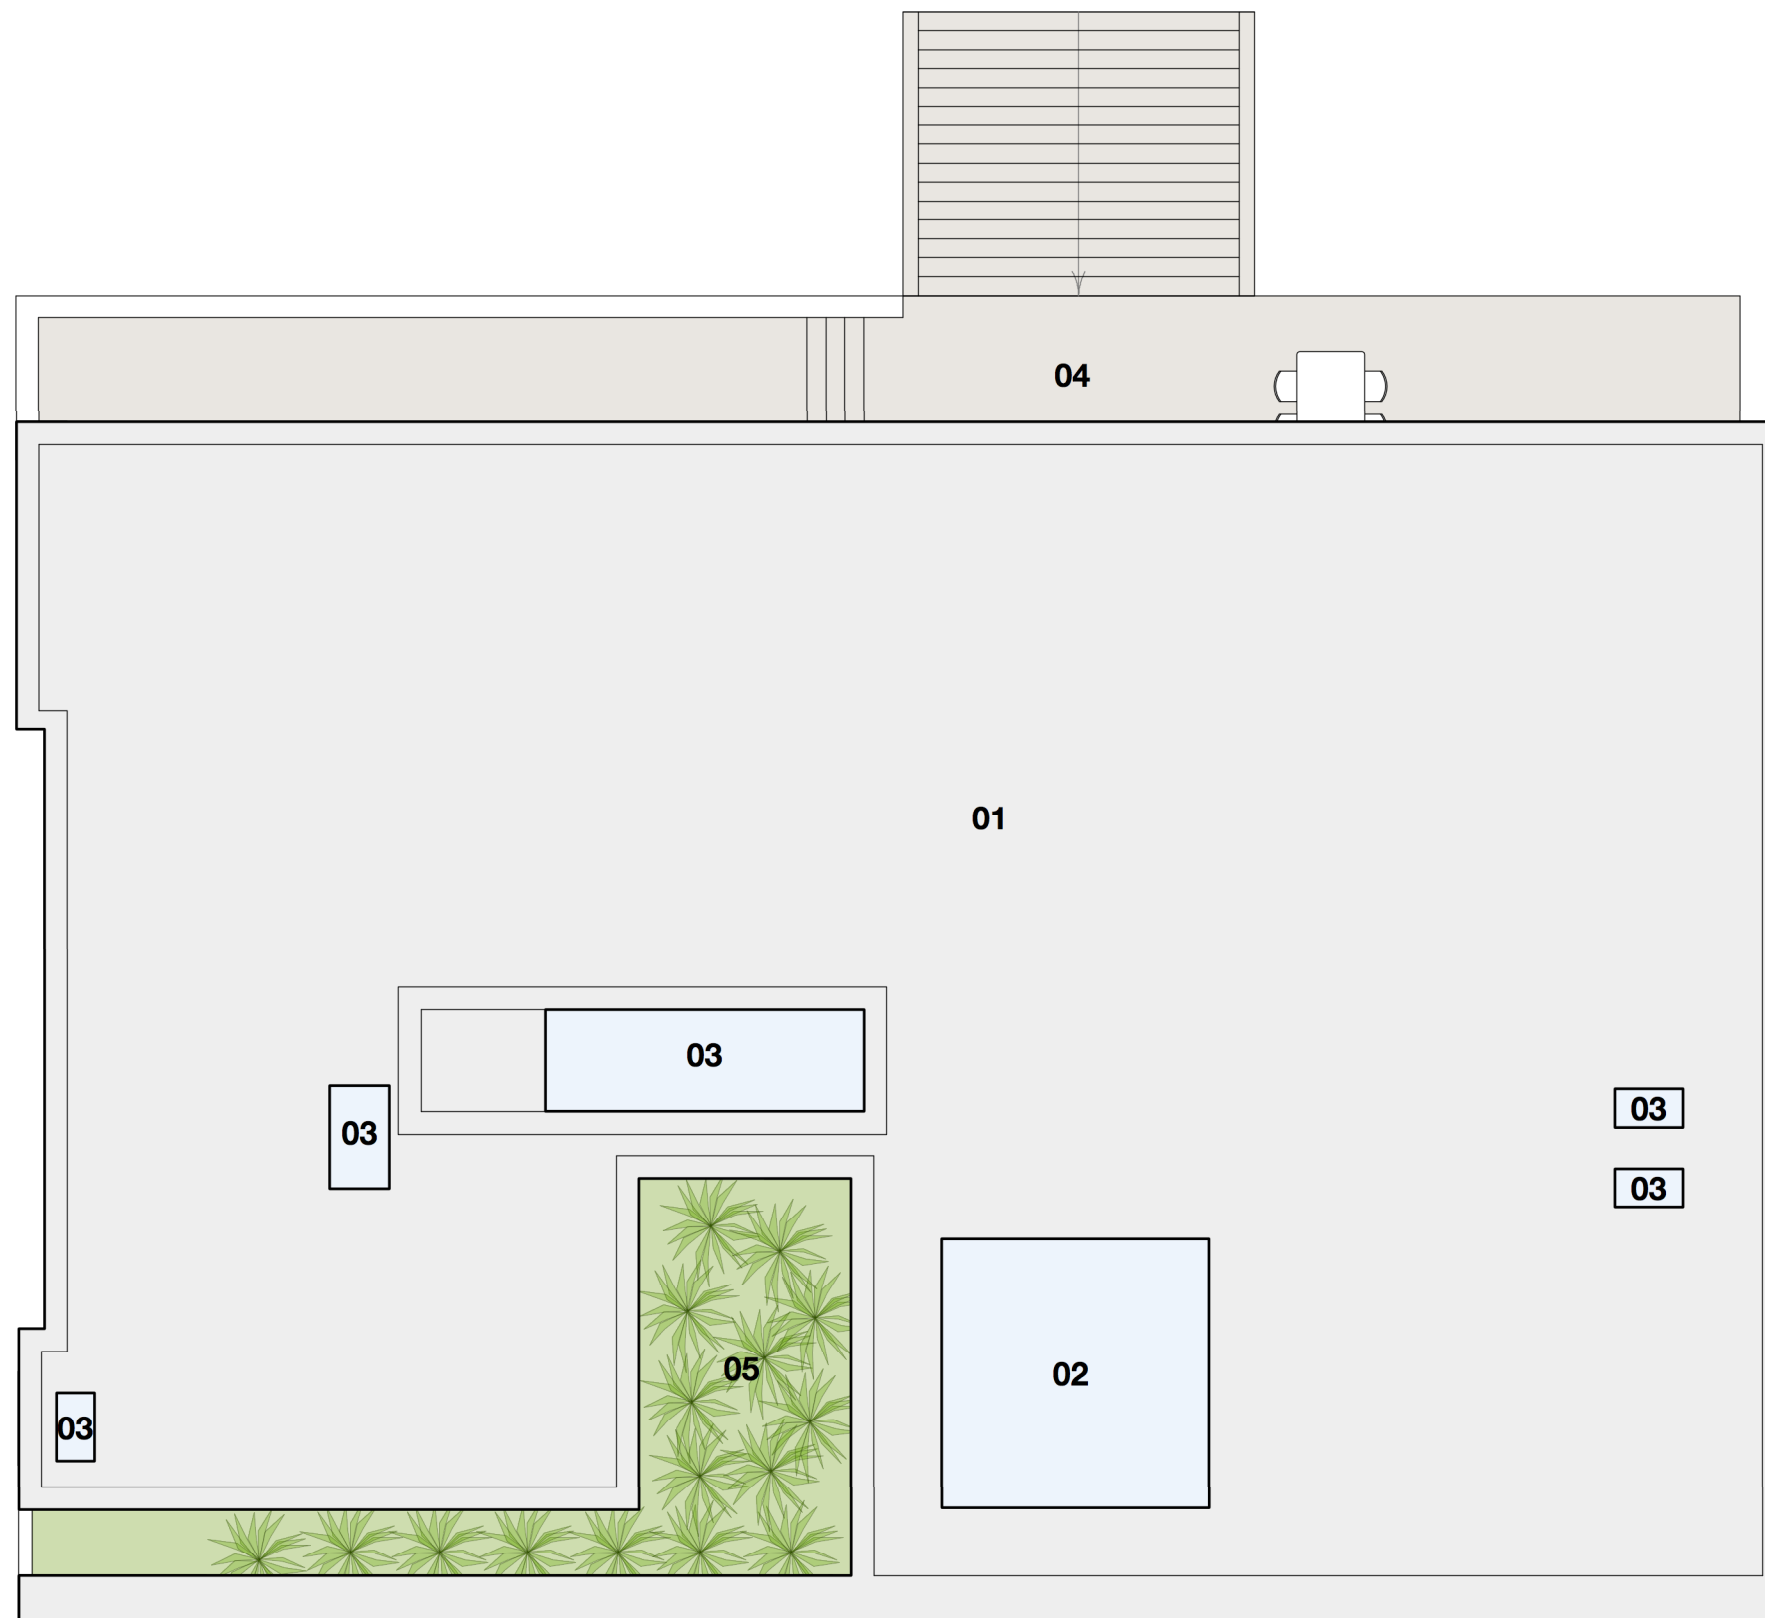

ROOM KEY:

- 01:** FLAT ROOF
- 02:** ROOF LIGHT OVER EXTERNAL PORCH
- 03:** INTERNAL ROOF LIGHT
- 04:** GROUND FLOOR TERRACE
- 05:** GROUND FLOOR PLANTER

0 1 2 3 4 5 10m

MATERIALS:

- 1. OFF WHITE COLOURED RENDER
- 2. DARK TIMBER CLADDING AND LOUVERS
- 3. ALUMINIUM FRAMED WINDOWS AND DOORS



SCALE 1:100@A3




STREET SCENE
SCALE 1:200@A3

1:200 [0 | 1 | 2 | 3 | 4 | 5] 10m | 1:100 [0 | 1 | 2 | 3 | 4 | 5] 10m |



SCALE 1:100@A3




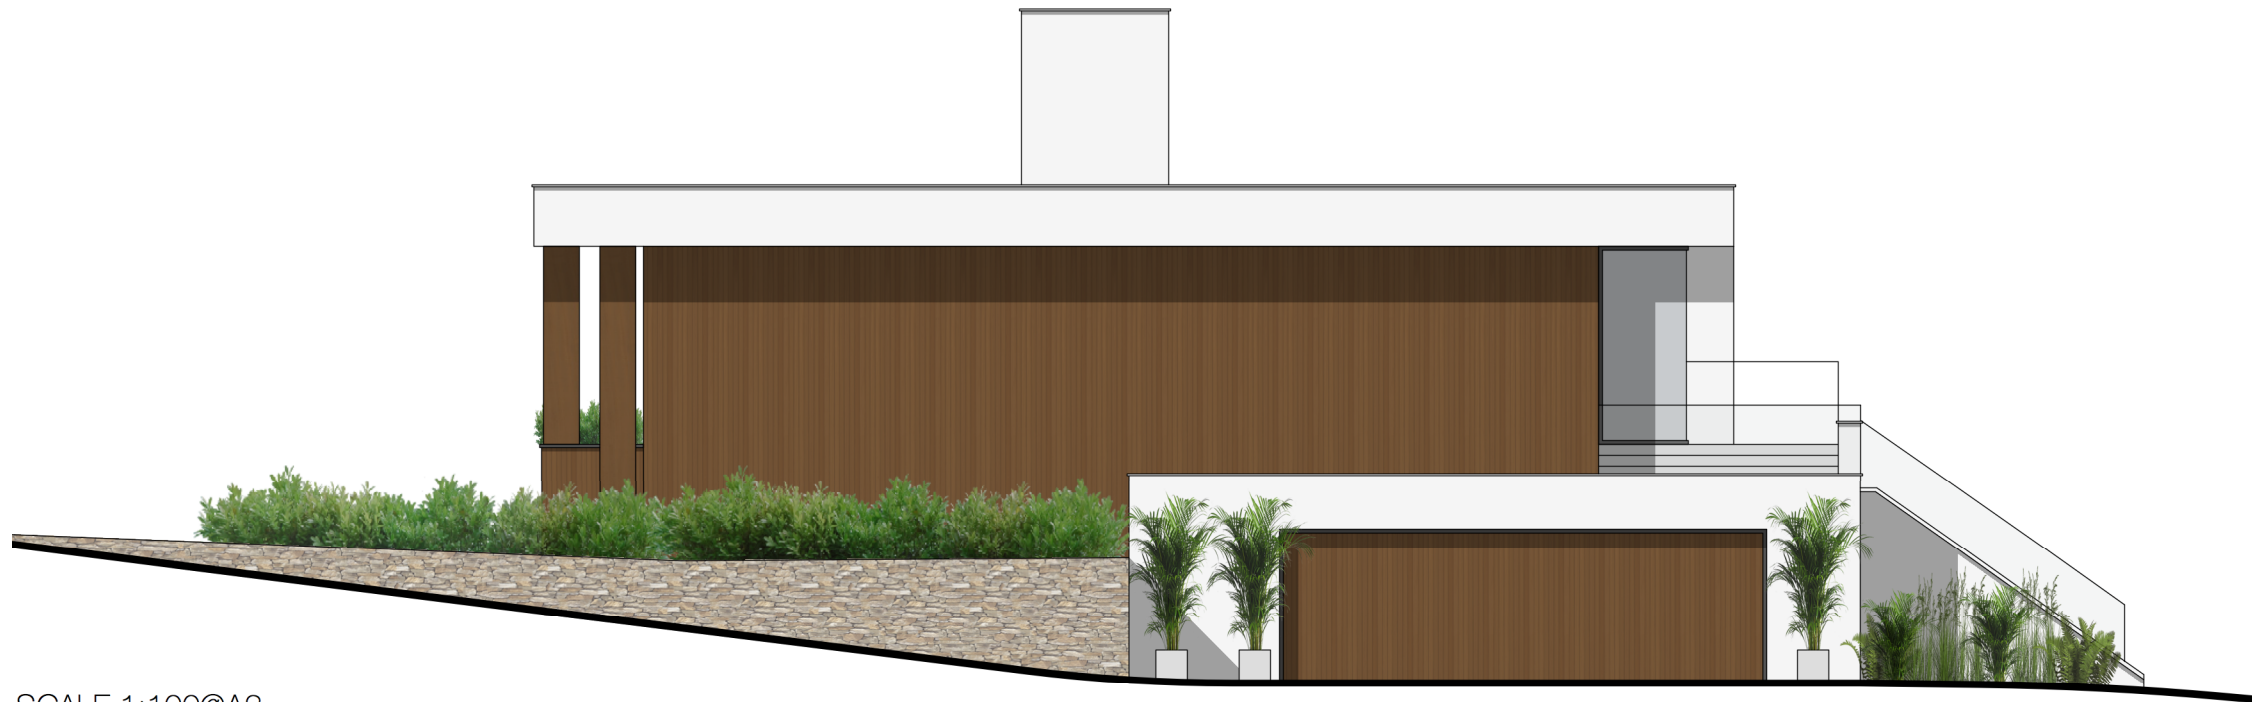


SCALE 1:100@A3



SCALE 1:200@A3

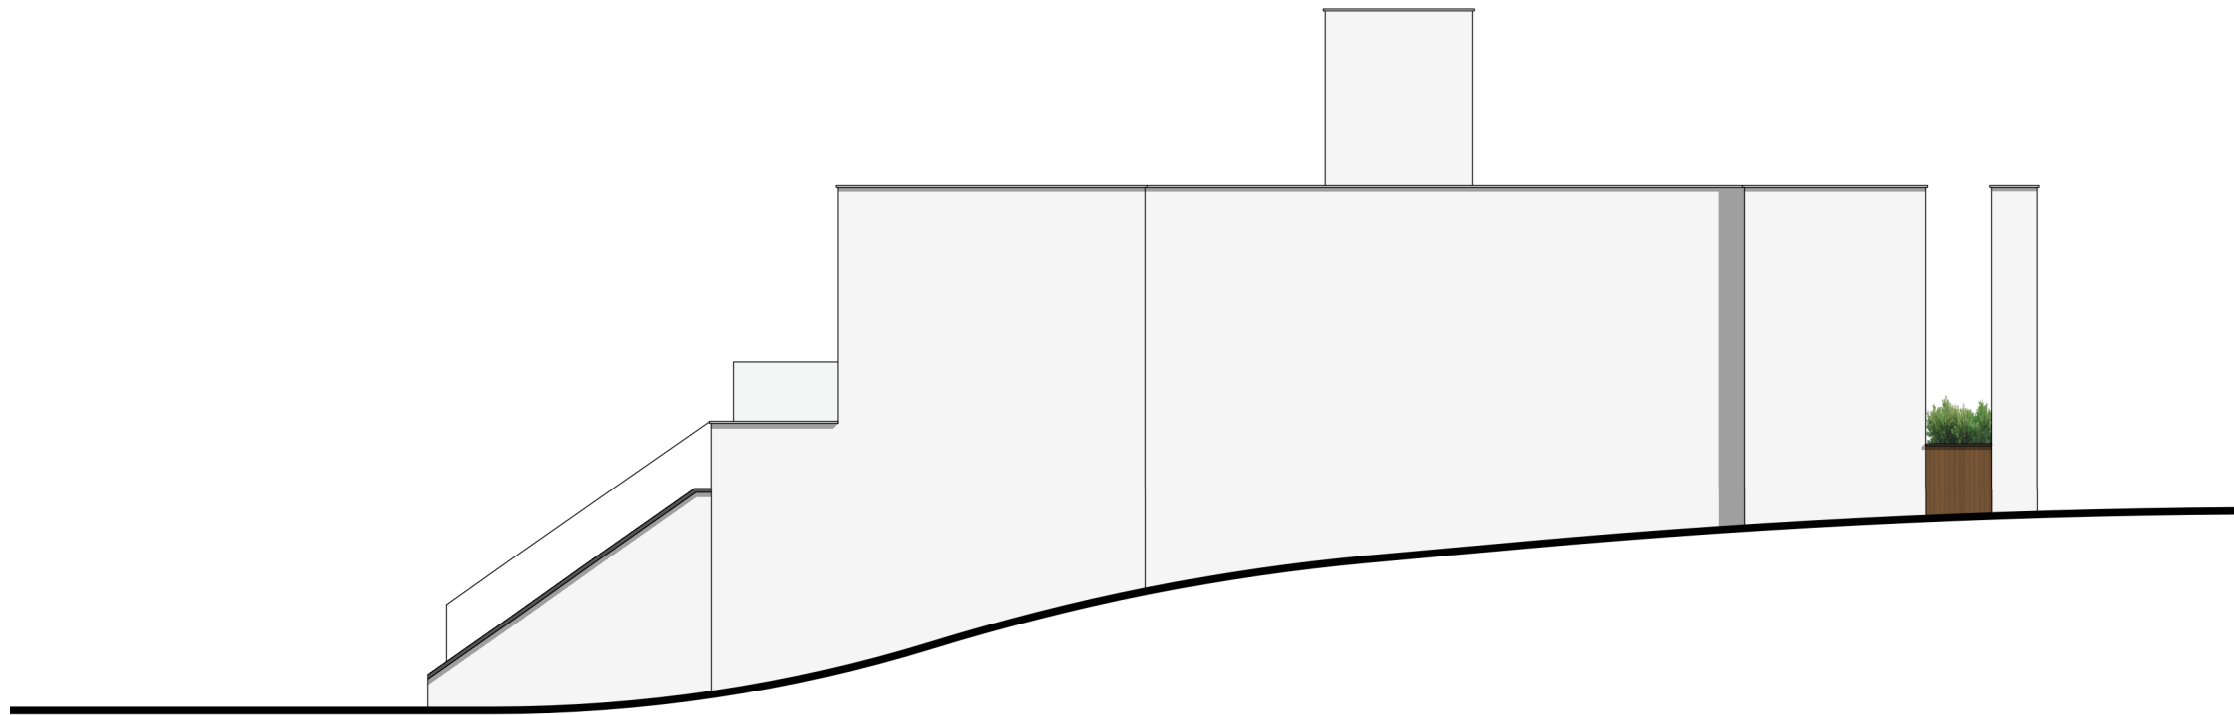


SCALE 1:100@A3

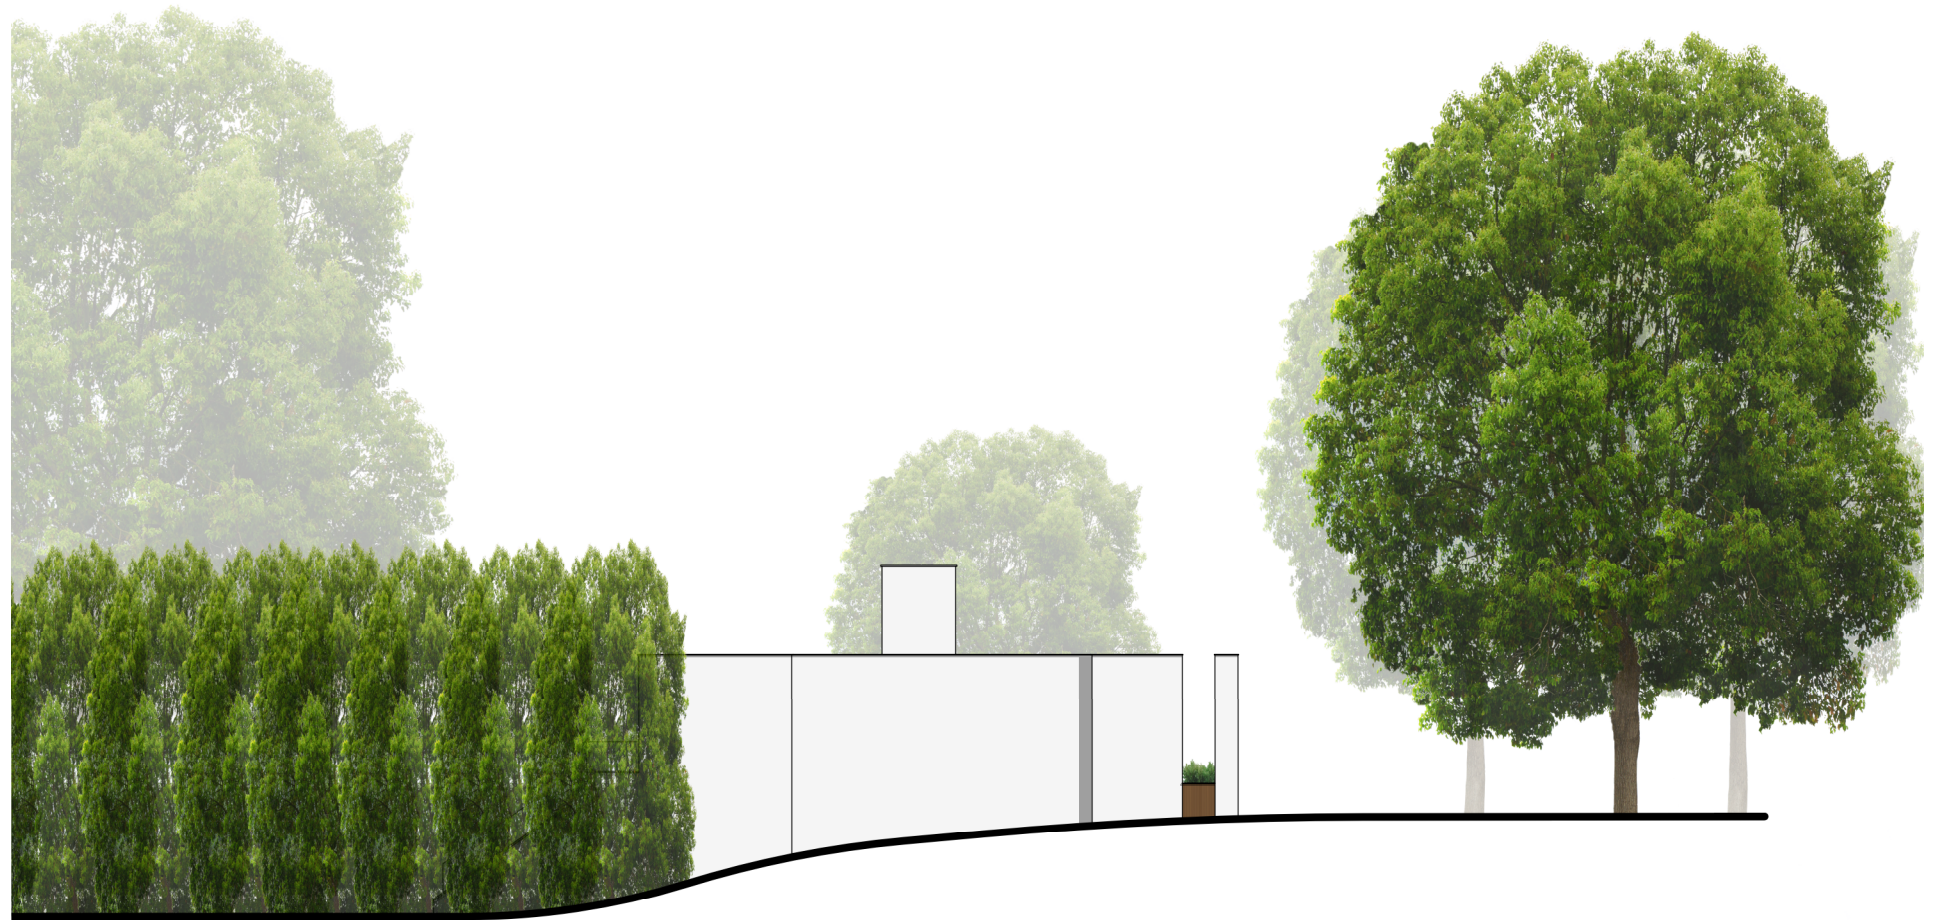


SCALE 1:200@A3

1:200 [0 | 1 | 2 | 3 | 4 | 5 | 10m] 1:100 [0 | 1 | 2 | 3 | 4 | 5 | 10m]

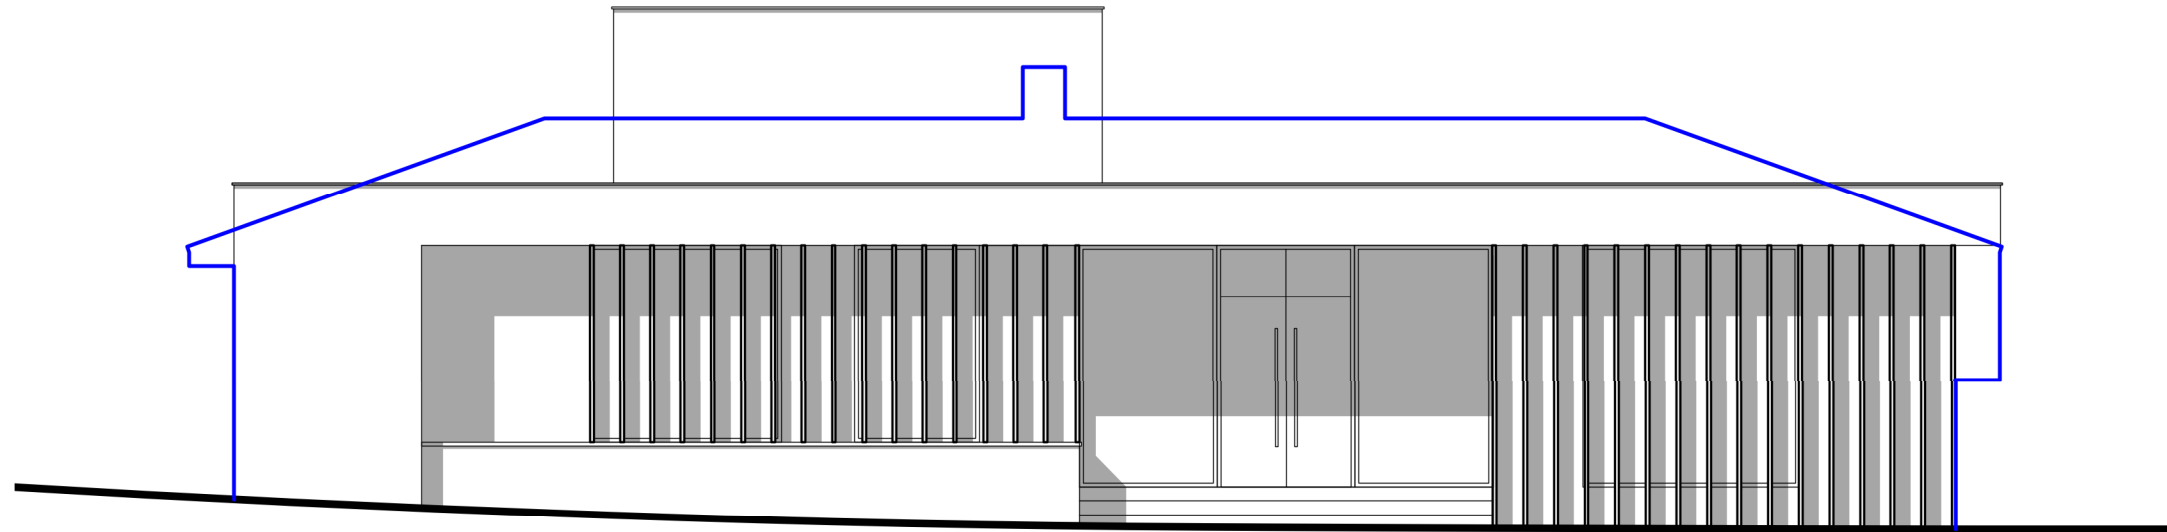


FRONT ELEVATION

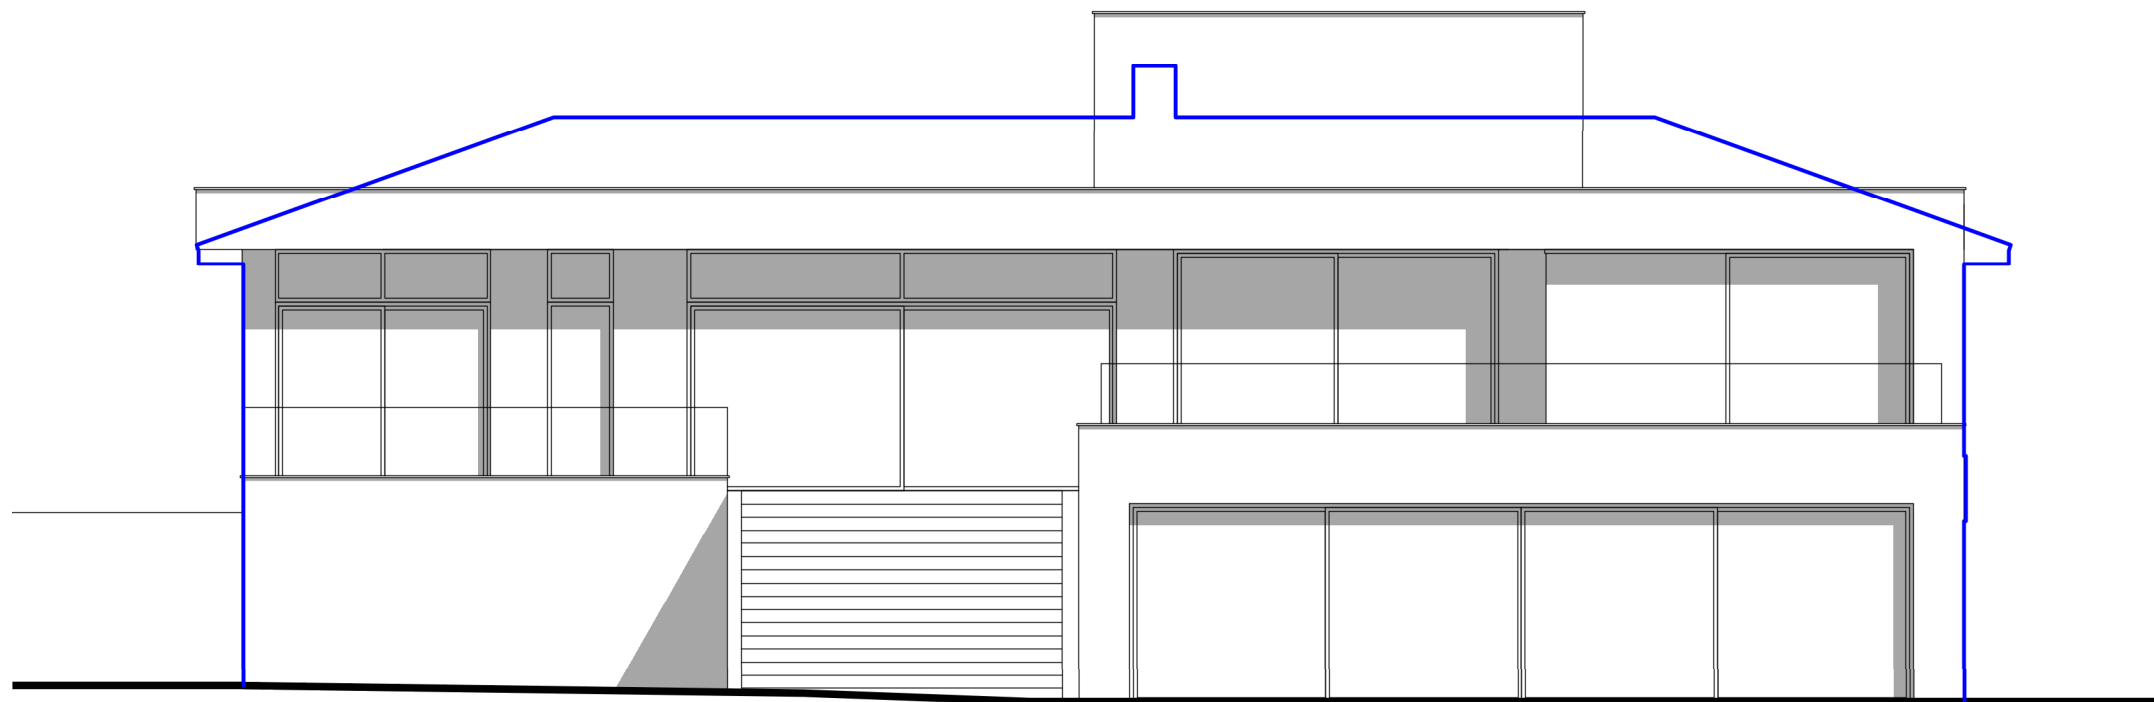


REAR ELEVATION

 OUTLINE OF EXISTING BUILDING

0 1 2 3 4 5 10m

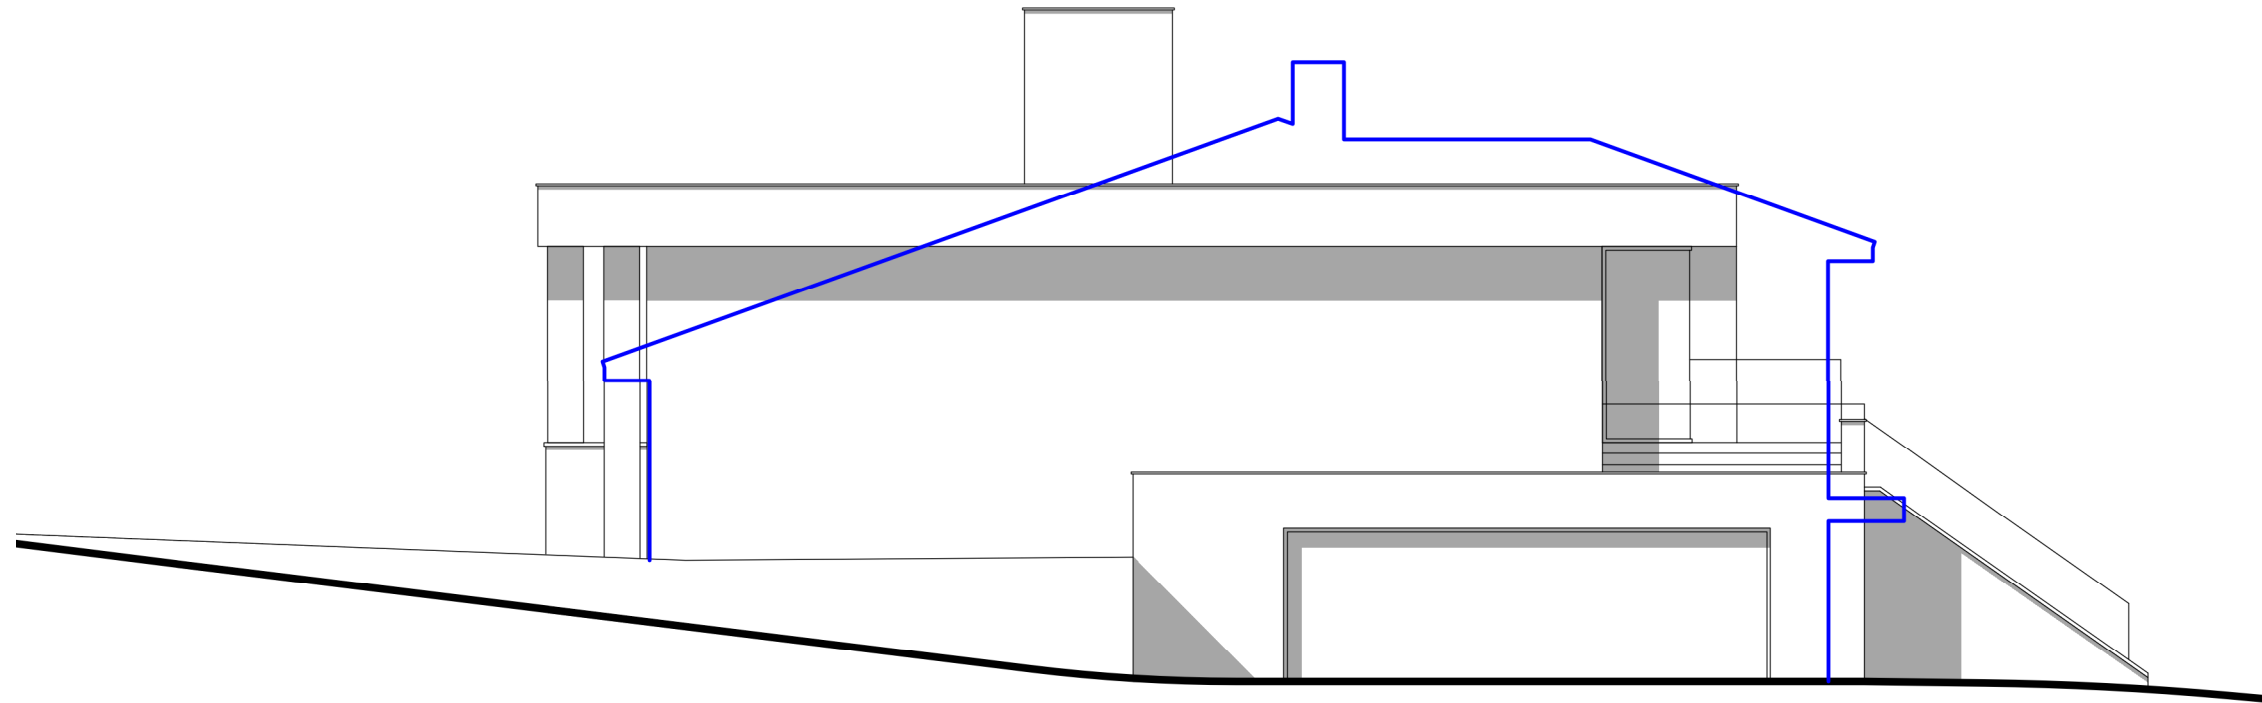

SIDE ELEVATION

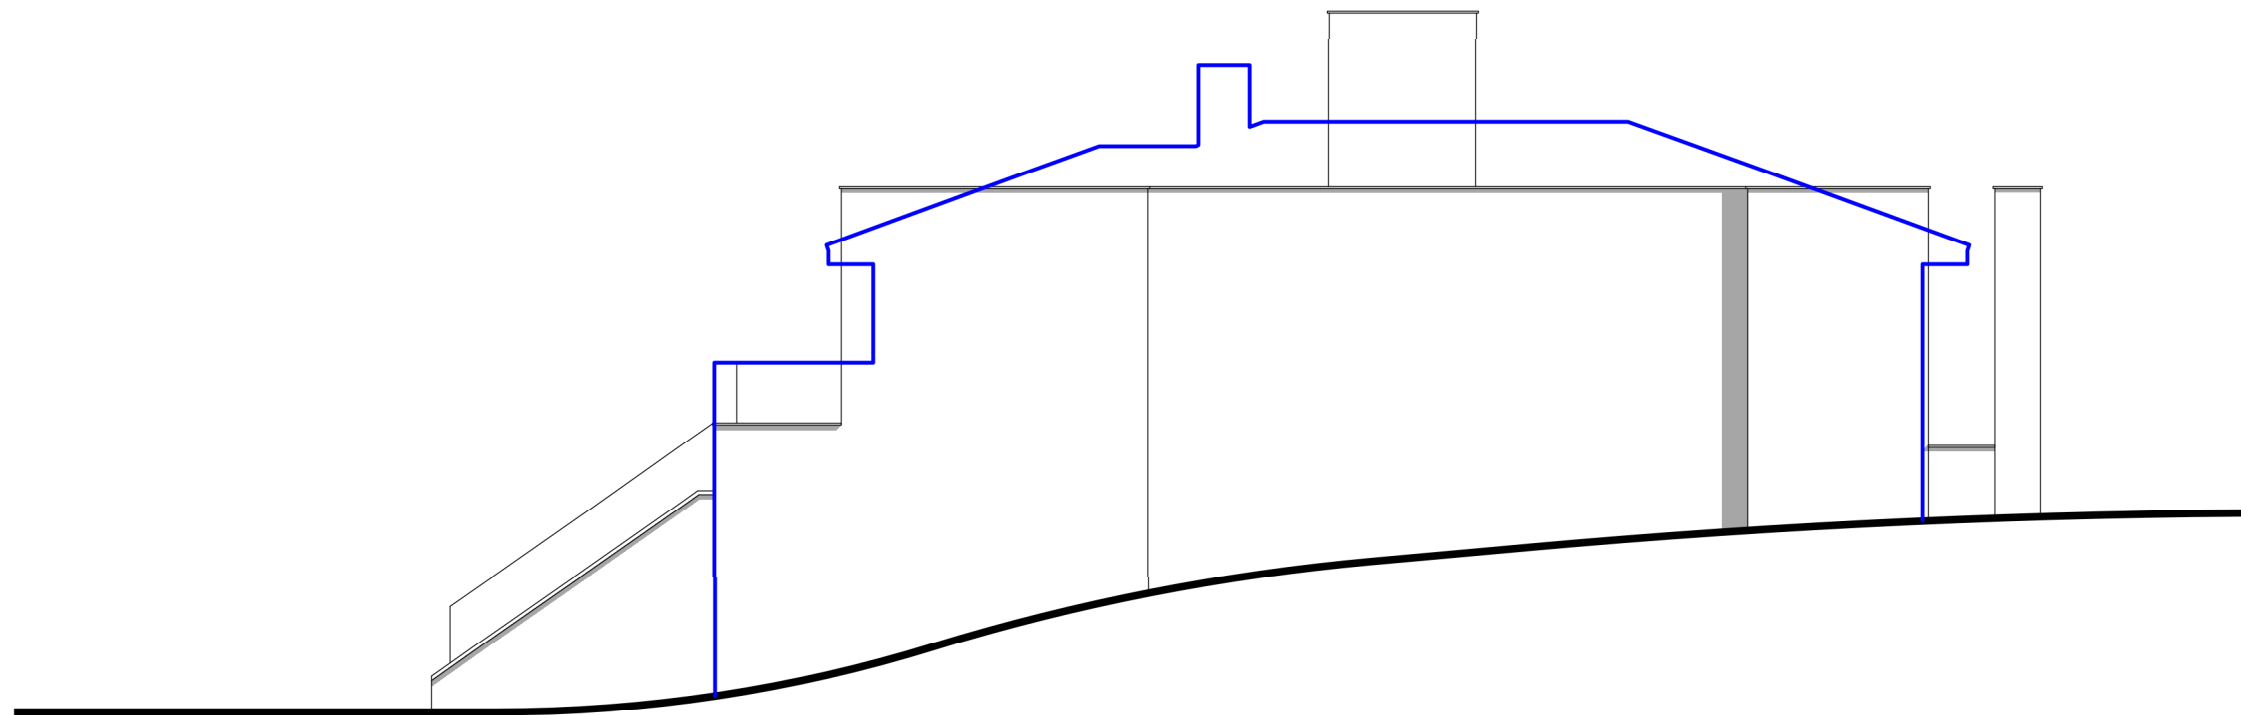

SIDE ELEVATION

 OUTLINE OF EXISTING BUILDING

0 1 2 3 4 5 10m