





South elevation (Front)

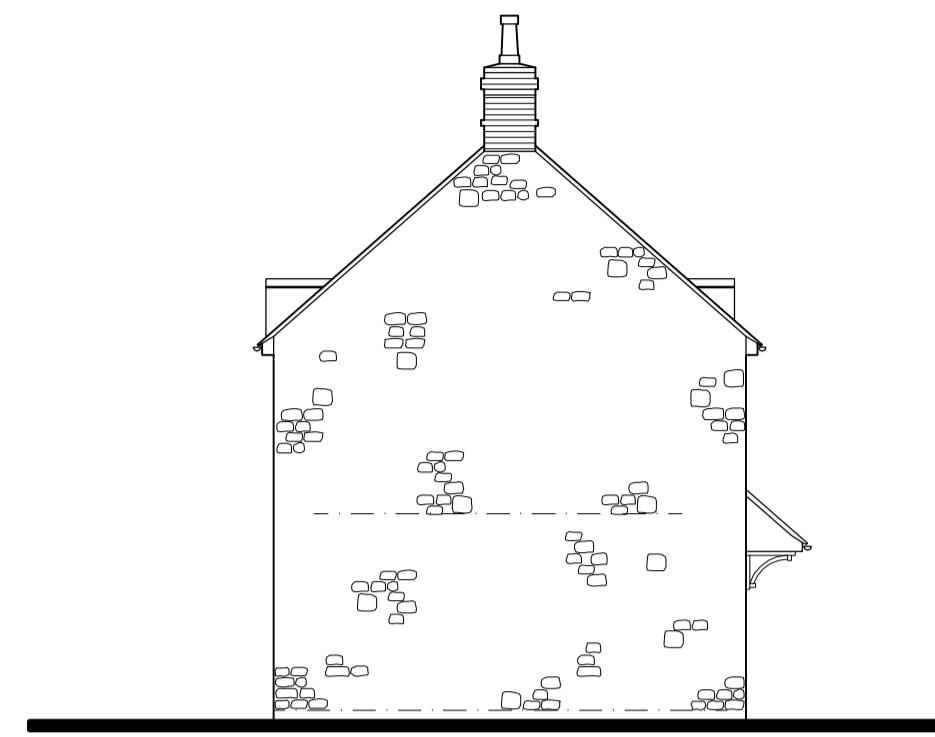

West elevation (side)




North elevation (Rear)

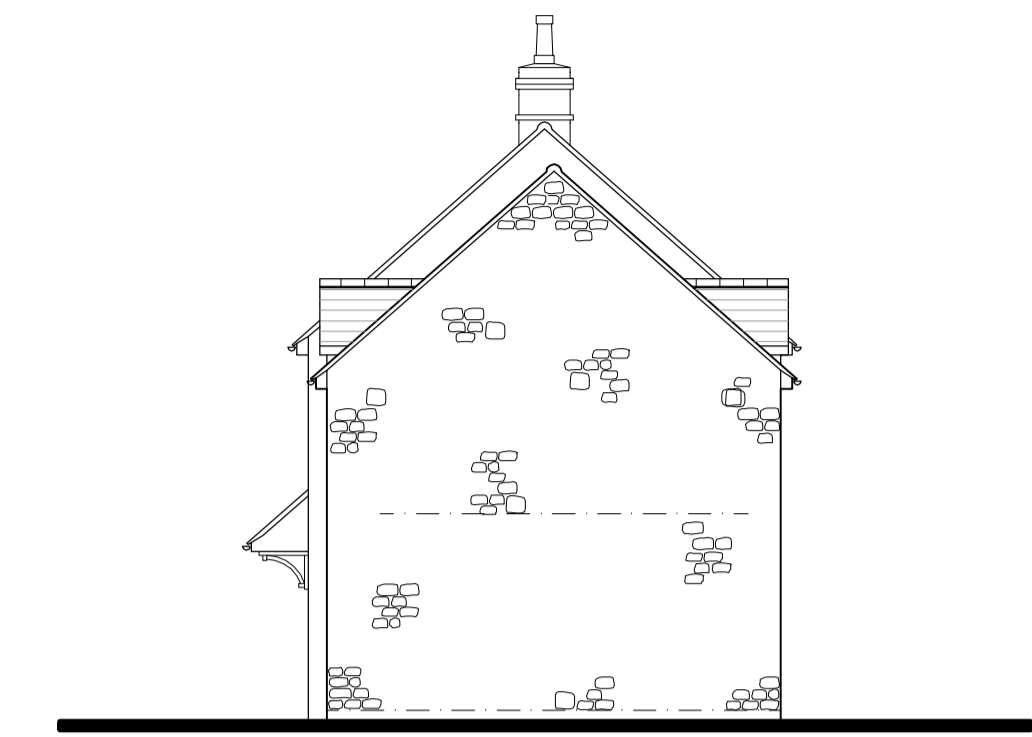


East elevation (side)

BUILDING NOTES
 Coursed sand stone walls with facing brickwork chimney to match no. 4 Braggintons Lane
 Natural slate roof finish.
 Softwood windows and doors, with tile sub cills and hardwood face lintels.
 Lead faced dormer windows.

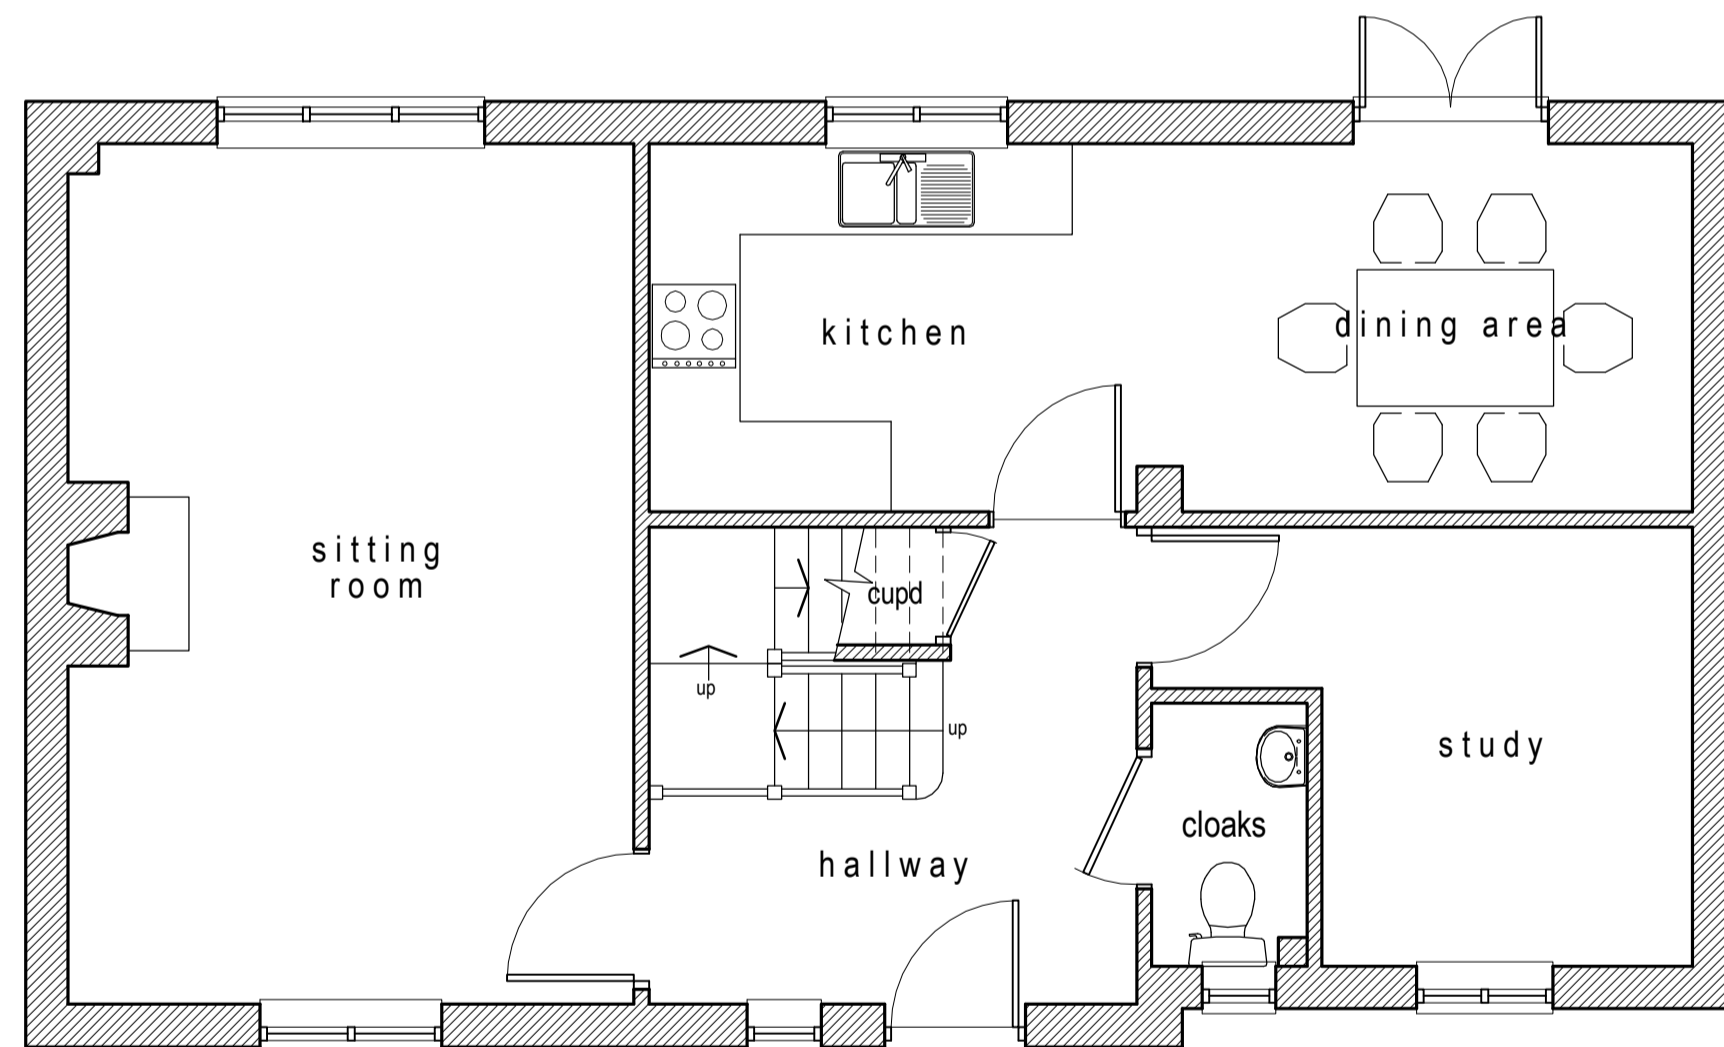

Ground floor plan

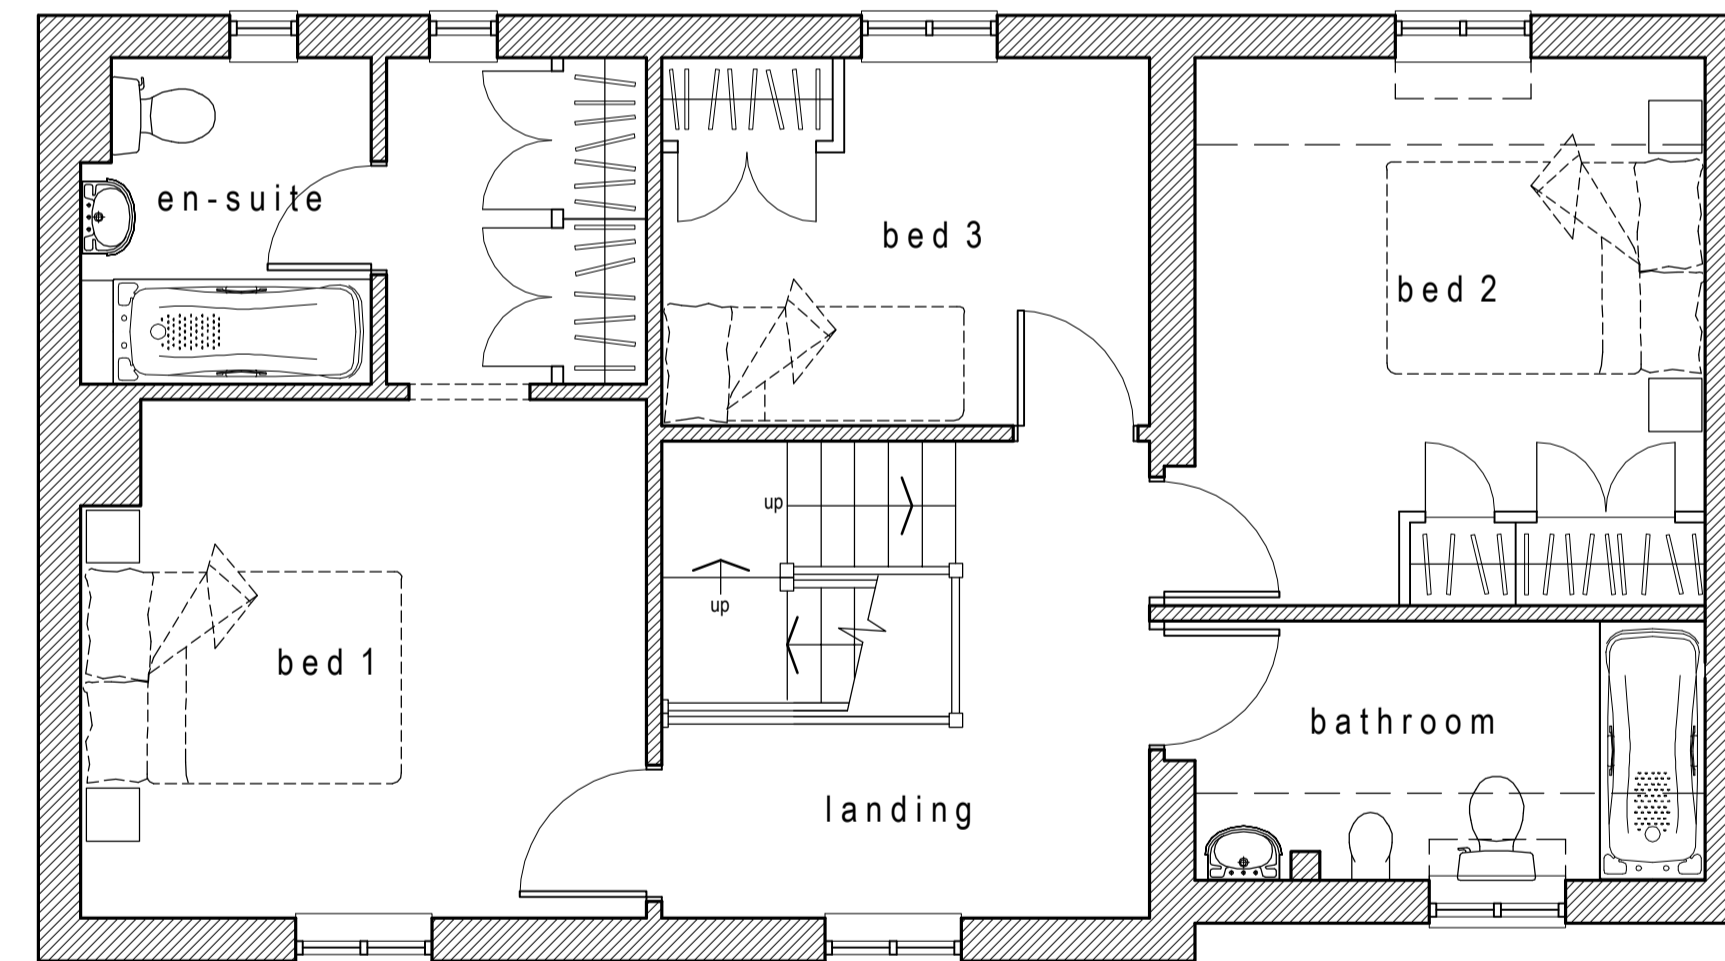

First floor plan

A1 sheet size

A	MINOR AMENDMENTS FOLLOWING PLANNING COMMENTS	15/06/15
REV.	DESCRIPTION	DATE

Creative Designs

- architecture
- building regulations
- planning
- surveys

1 Butts Close, Aynho, Banbury, Oxon, OX17 3AE.
 Telephone - 07787 402018

CLIENT / SITE ADDRESS
Mr & Mrs Timms,
 4 Braggintons Lane,
 Middleton Cheney,
 Banbury,
 Oxon.

PROJECT
PROPOSED TWO STOREY DETACHED DWELLING AND GARAGE

DRAWING TITLE
PROPOSED FLOOR PLANS AND ELEVATIONS

SCALE
 1:100 & 1:50

DATE
 15/06/15

DRAWN BY
 JDL

APPROVED BY
 JEW

DRAWING NUMBER
0313-005

REV
A

© COPYRIGHT RULES APPLY.

