



GENERAL NOTES:
 1. THIS DRAWING IS TO BE READ IN CONJUNCTION WITH THE OTHER RELEVANT CONSULTANTS DRAWINGS.
 2. ALL FINISHES ARE TO CONFORM TO THE CURRENT BUILDING REGULATIONS.
 3. REFER TO A SEPARATE DOCUMENT FOR THE DESIGNERS RISK ASSESSMENT.
 4. ALL WORKS OR MATERIALS INDICATED ON THIS DRAWING ARE TO BE TO THE LATEST RELEVANT BRITISH STANDARDS AND CARRIED OUT IN ACCORDANCE WITH THE BRITISH STANDARDS CODES OF PRACTICE OR RECOGNIZED INSTITUTE OR TRADE ASSOCIATION RECOMMENDATIONS AND PUBLICATIONS.

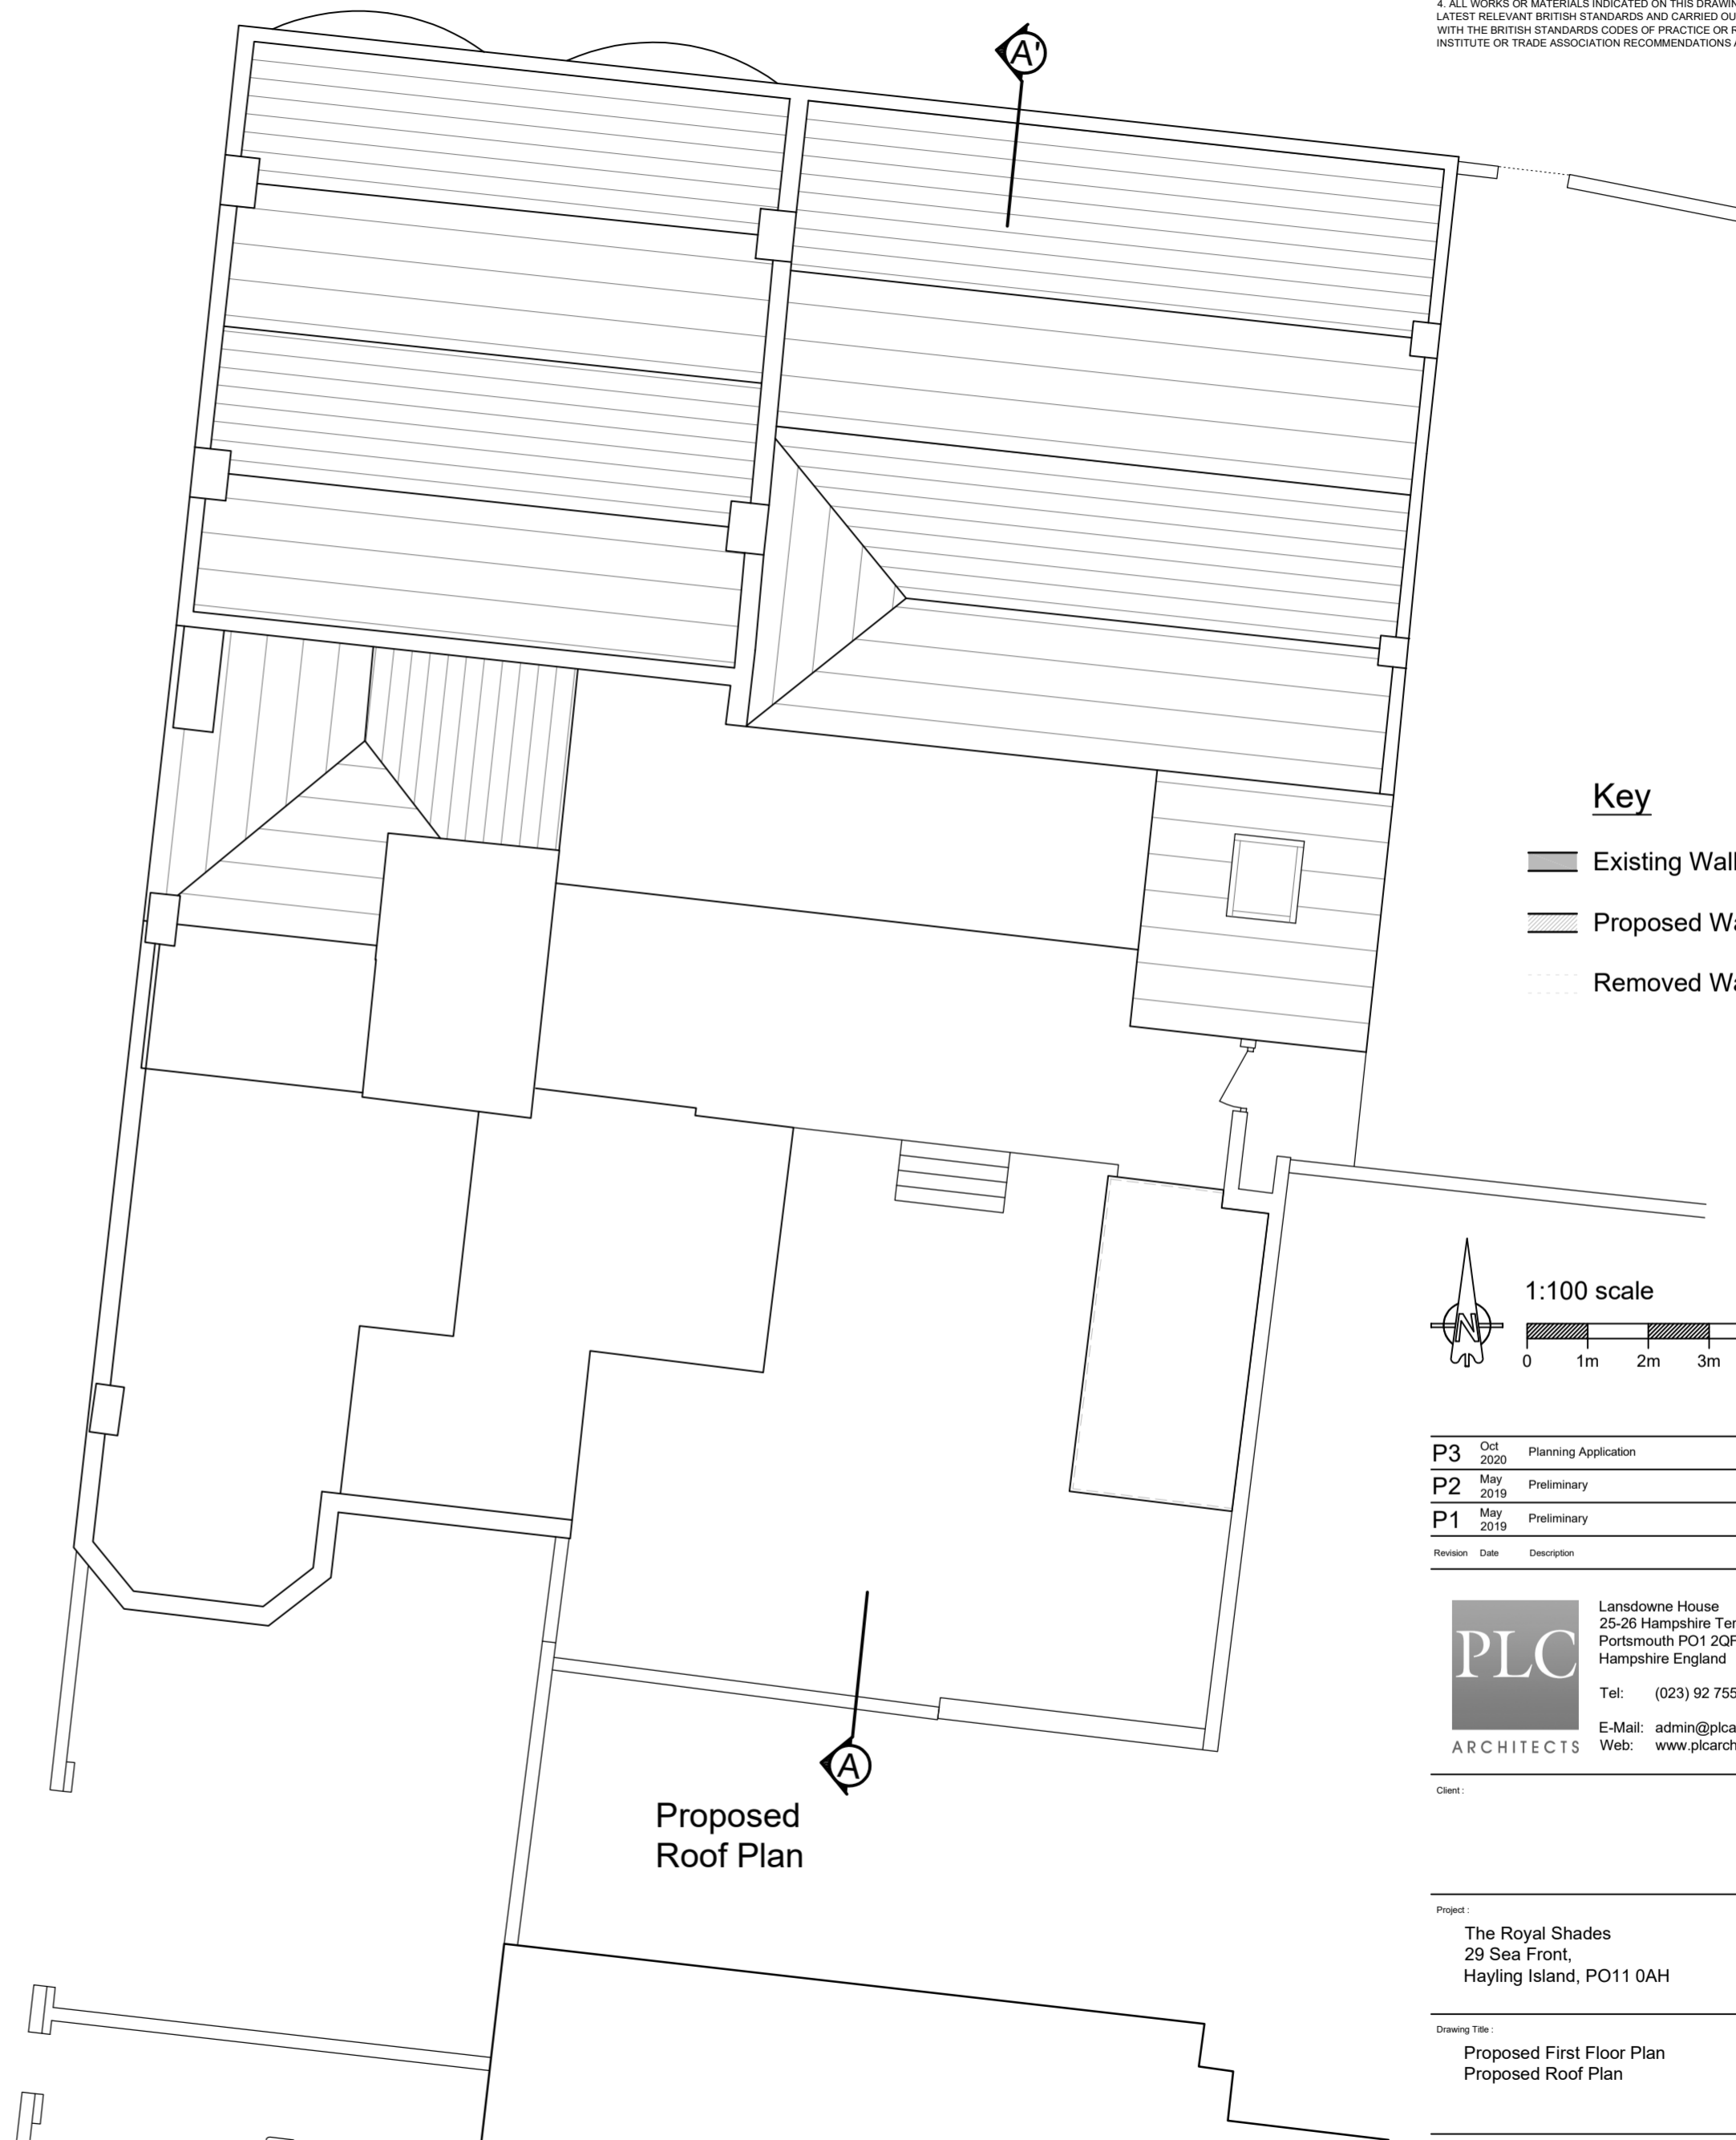

- Key**
- Existing Walls.
 - Proposed Walls.
 - Removed Walls.

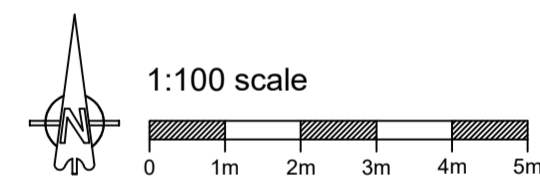

P3	Oct 2020	Planning Application	TH
P2	May 2019	Preliminary	TH
P1	May 2019	Preliminary	TH
Revision	Date	Description	Dwn Cktd

PLC ARCHITECTS
 Lansdowne House
 25-26 Hampshire Terrace
 Portsmouth PO1 2QF
 Hampshire England
 Tel: (023) 92 755 333
 E-Mail: admin@plcarchitects.com
 Web: www.plcarchitects.com

Client:

Project:
 The Royal Shades
 29 Sea Front,
 Hayling Island, PO11 0AH

Drawing Title:
 Proposed First Floor Plan
 Proposed Roof Plan

Drawn By	Date	Checked By	Date	Approved By	Date
TH	May '19				

Drawing No.	Revision	Scale
19-3132-101	P3	1:100 @ A2