




JOB/DRAWING NO.	SCALE	DATE
A123013/01	1:100@A3	11/12/12


DRAWN BY	CHECKED BY
DS	AC

REVISIONS

REV.	DATE/DESCRIPTION
A	19/12/12 Dims revised
B	23/01/13 Shopfront revised
C	13/05/13 Rear yard added

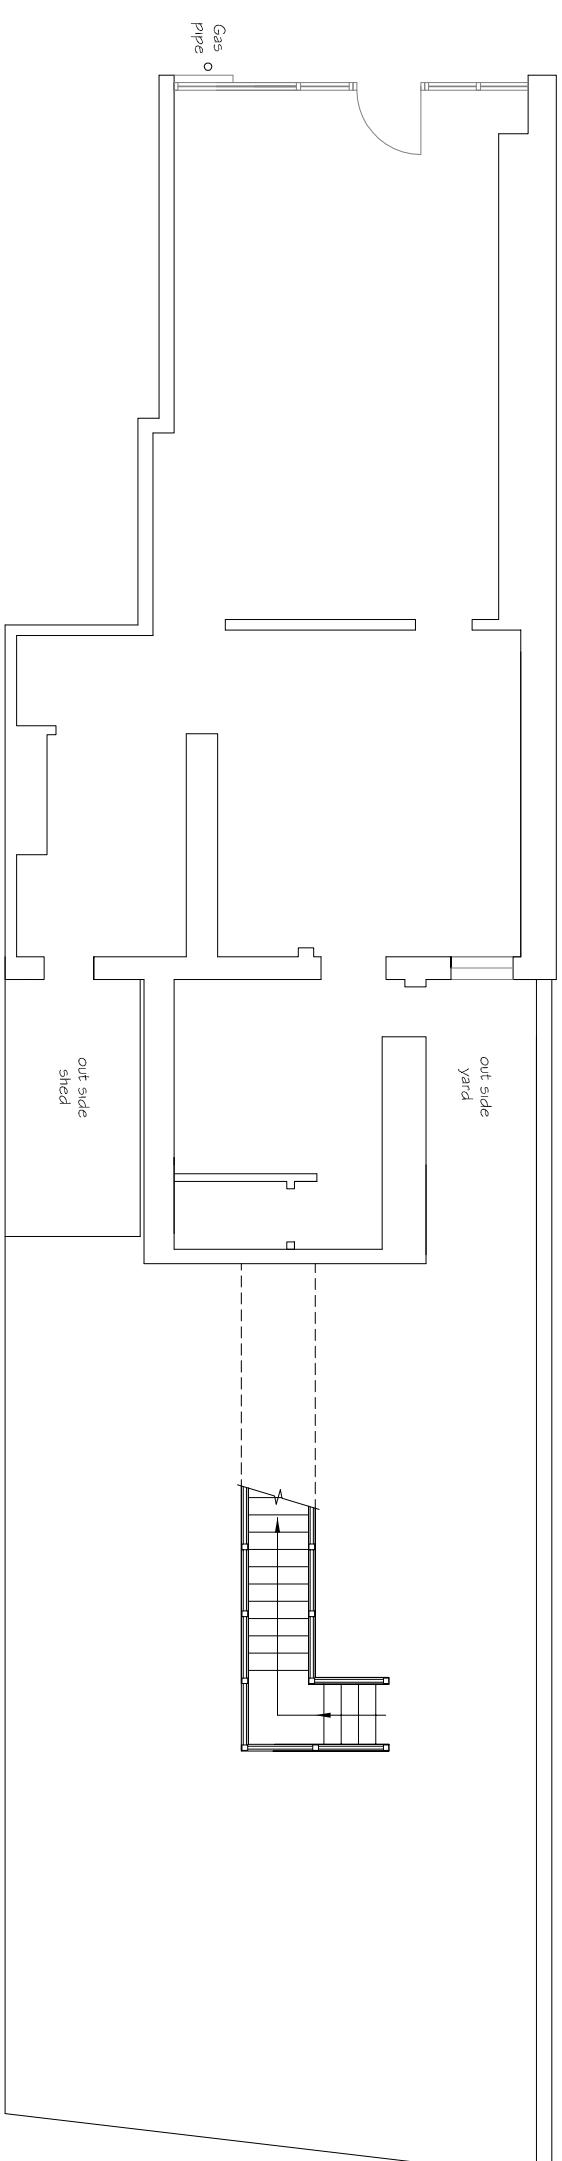

EXISTING FLOOR PLAN

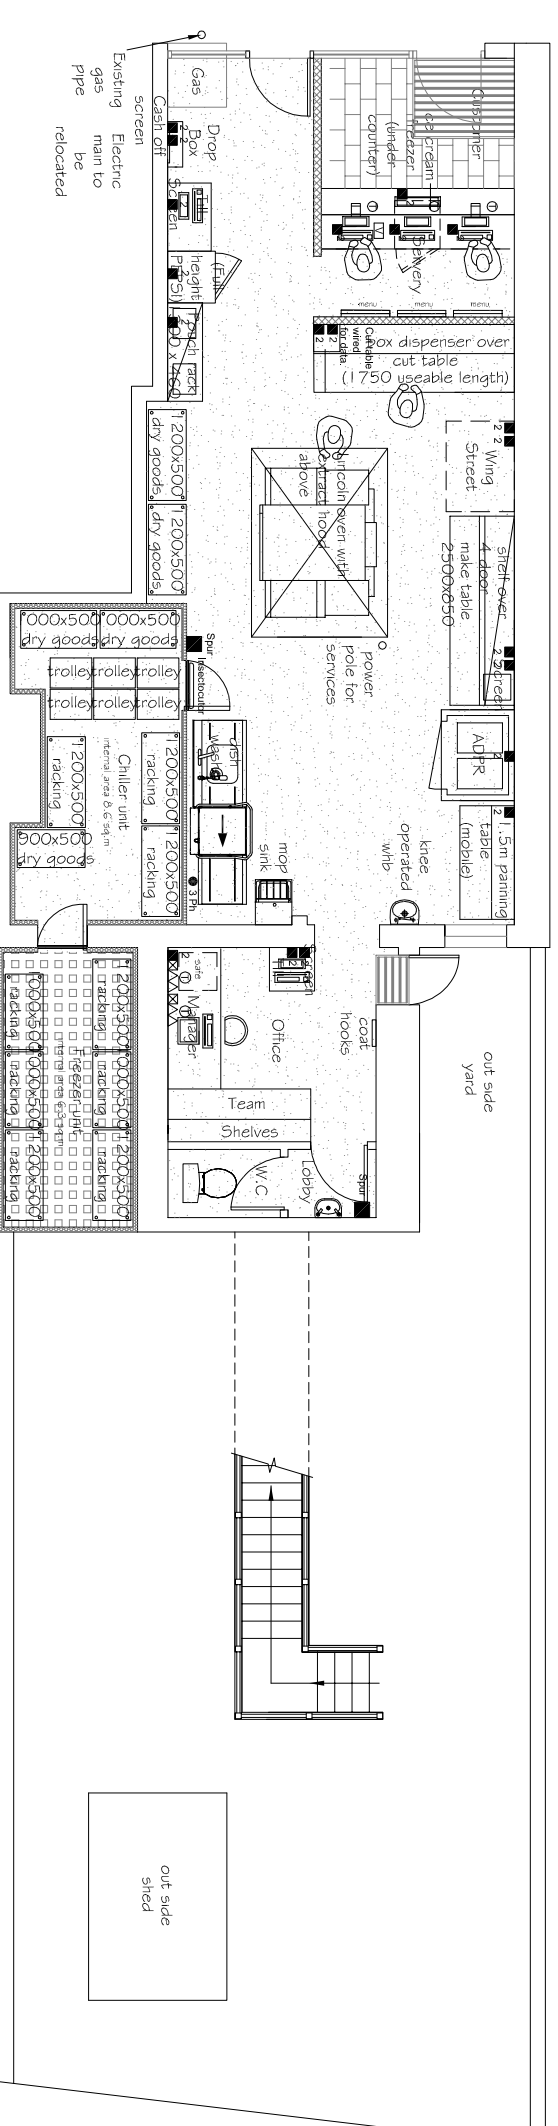

PROPOSED FLOOR PLAN

3rd Floor, Tring House, 77-81 High Street
Tring, Hertfordshire HP23 4AB
Tel: 01442 827106 Fax: 01442 825381
E-mail: admin@peppm.co.uk

GENERAL NOTES:
1. To be read in conjunction with other consultants drawings.
2. Check site conditions prior to commencement of work.
3. Any discrepancies to be reported directly to the Project Manager, scale of drawing. Use figured dimensions only.
4. All measurements for existing buildings and openings to be checked on site