

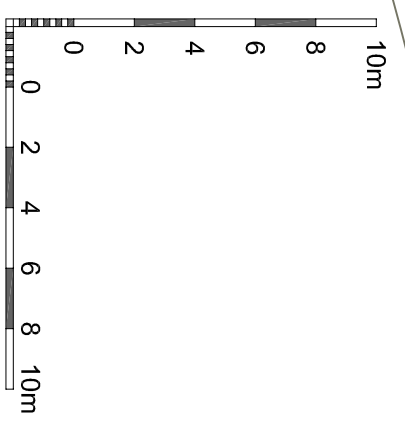


REV.	AMENDMENT	BY:	DATE

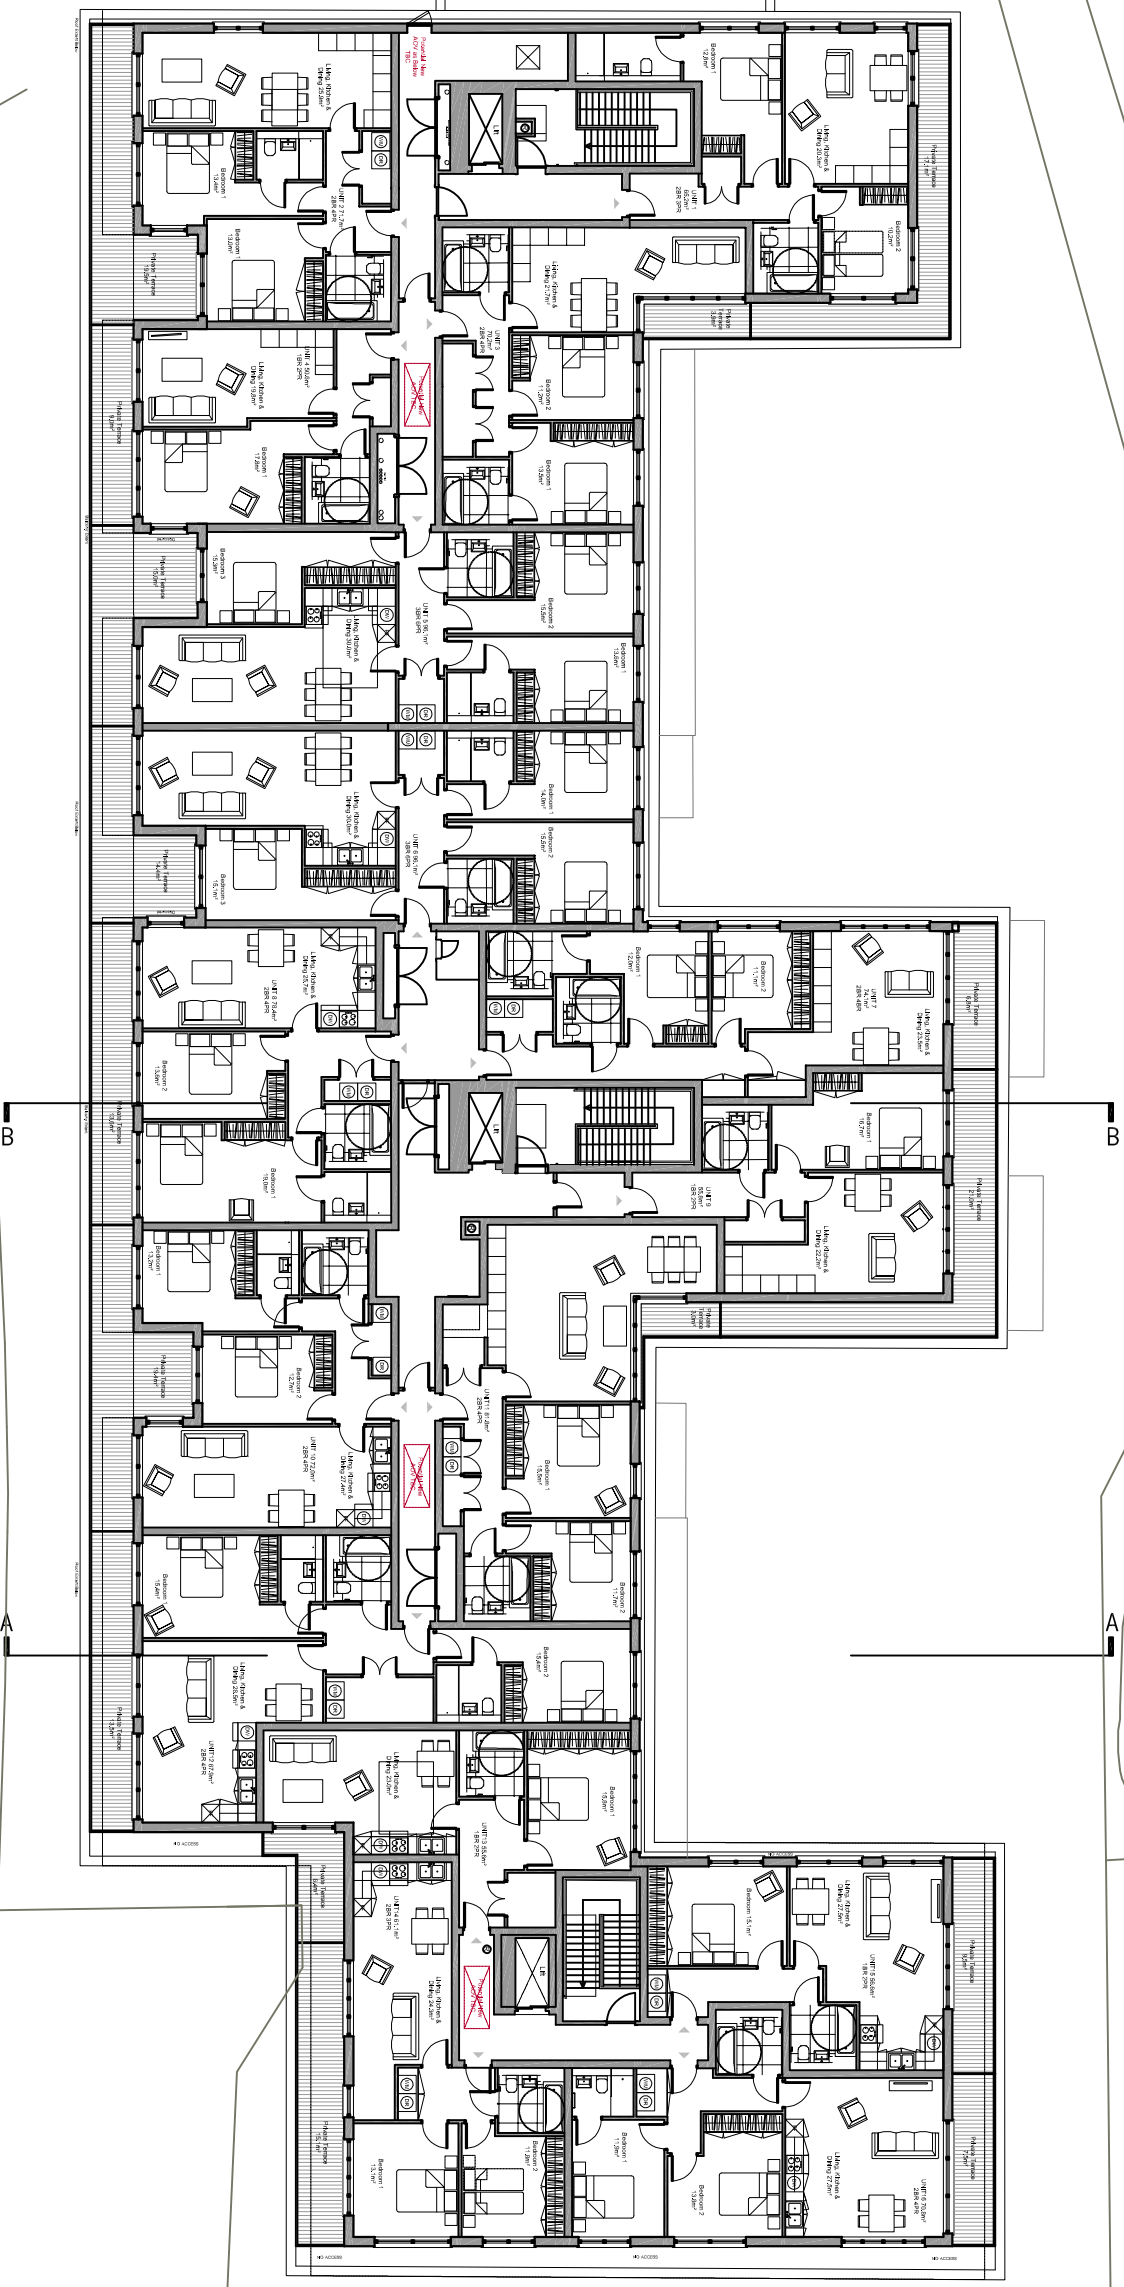

Proposed Fifth Floor Plan
1:250 @ A3

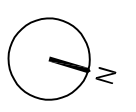

Brooks Murray Architects
The Arts Building, Horns Pouce, N4 3J5
416 (416) 207-7399/955 architects@brooks-murray.com

brooks MURRAY

CLIENT: PRIVATE CLIENT
JOB: Beaufort Court
Myykgrove Road
NW/6 2DA

DRAWING TITLE:
Proposed Fifth Floor Plan

SCALE: 1:250 @A3
DATE: June 2021
STATUS: PD

DRAWING NUMBER: 1244.22-106
REV: OB
ISSUED BY: