

rev date description

**stock wool**

The Pump House 19 Hooper Street  
London E1 8BU Q20 7264 8600  
info@stockwool.co.uk

Client  
**Rathplace**


Project  
**3542 - Blythe Road**

Drawing  
**Proposed Lower Ground Floor Plan**


Status  
**PLANNING**

Scale 1:100@A3  
CAD File 240116-3542-MainModel\_Planning.pln  
Date 17/01/2024  
Drawn AB  
Checked EV

Project no\_Drawing no\_Revision  
**3542\_SK(20)400\_**

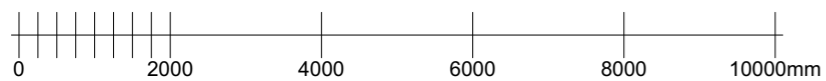

Any errors and omissions to be reported to the Architect prior to commencement. Dimensions and areas are based on survey information provided by the client. This drawing is copyright © STOCKWOOL. All dimensions to be checked on site. Do not scale.

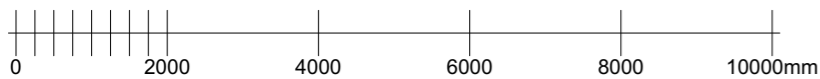

Any errors and omissions to be reported to the Architect prior to commencement. Dimensions and areas are based on survey information provided by the client. This drawing is copyright © STOCKWOOL. All dimensions to be checked on site. Do not scale.

rev	date	description

**stock wool**

The Pump House 19 Hooper Street  
London E1 8BU Q20 7264 8600  
info@stockwool.co.uk

Client

**Rathplace**

Project

**3542 - Blythe Road**

Drawing

**Proposed Upper Ground Floor Plan**



Status

**PLANNING**

Scale 1:100@A3  
CAD File 240116-3542-MainModel\_Planning.pln  
Date 17/01/2024  
Drawn AB  
Checked EV

Project no\_Drawing no\_Revision

**3542\_SK(20)401\_**

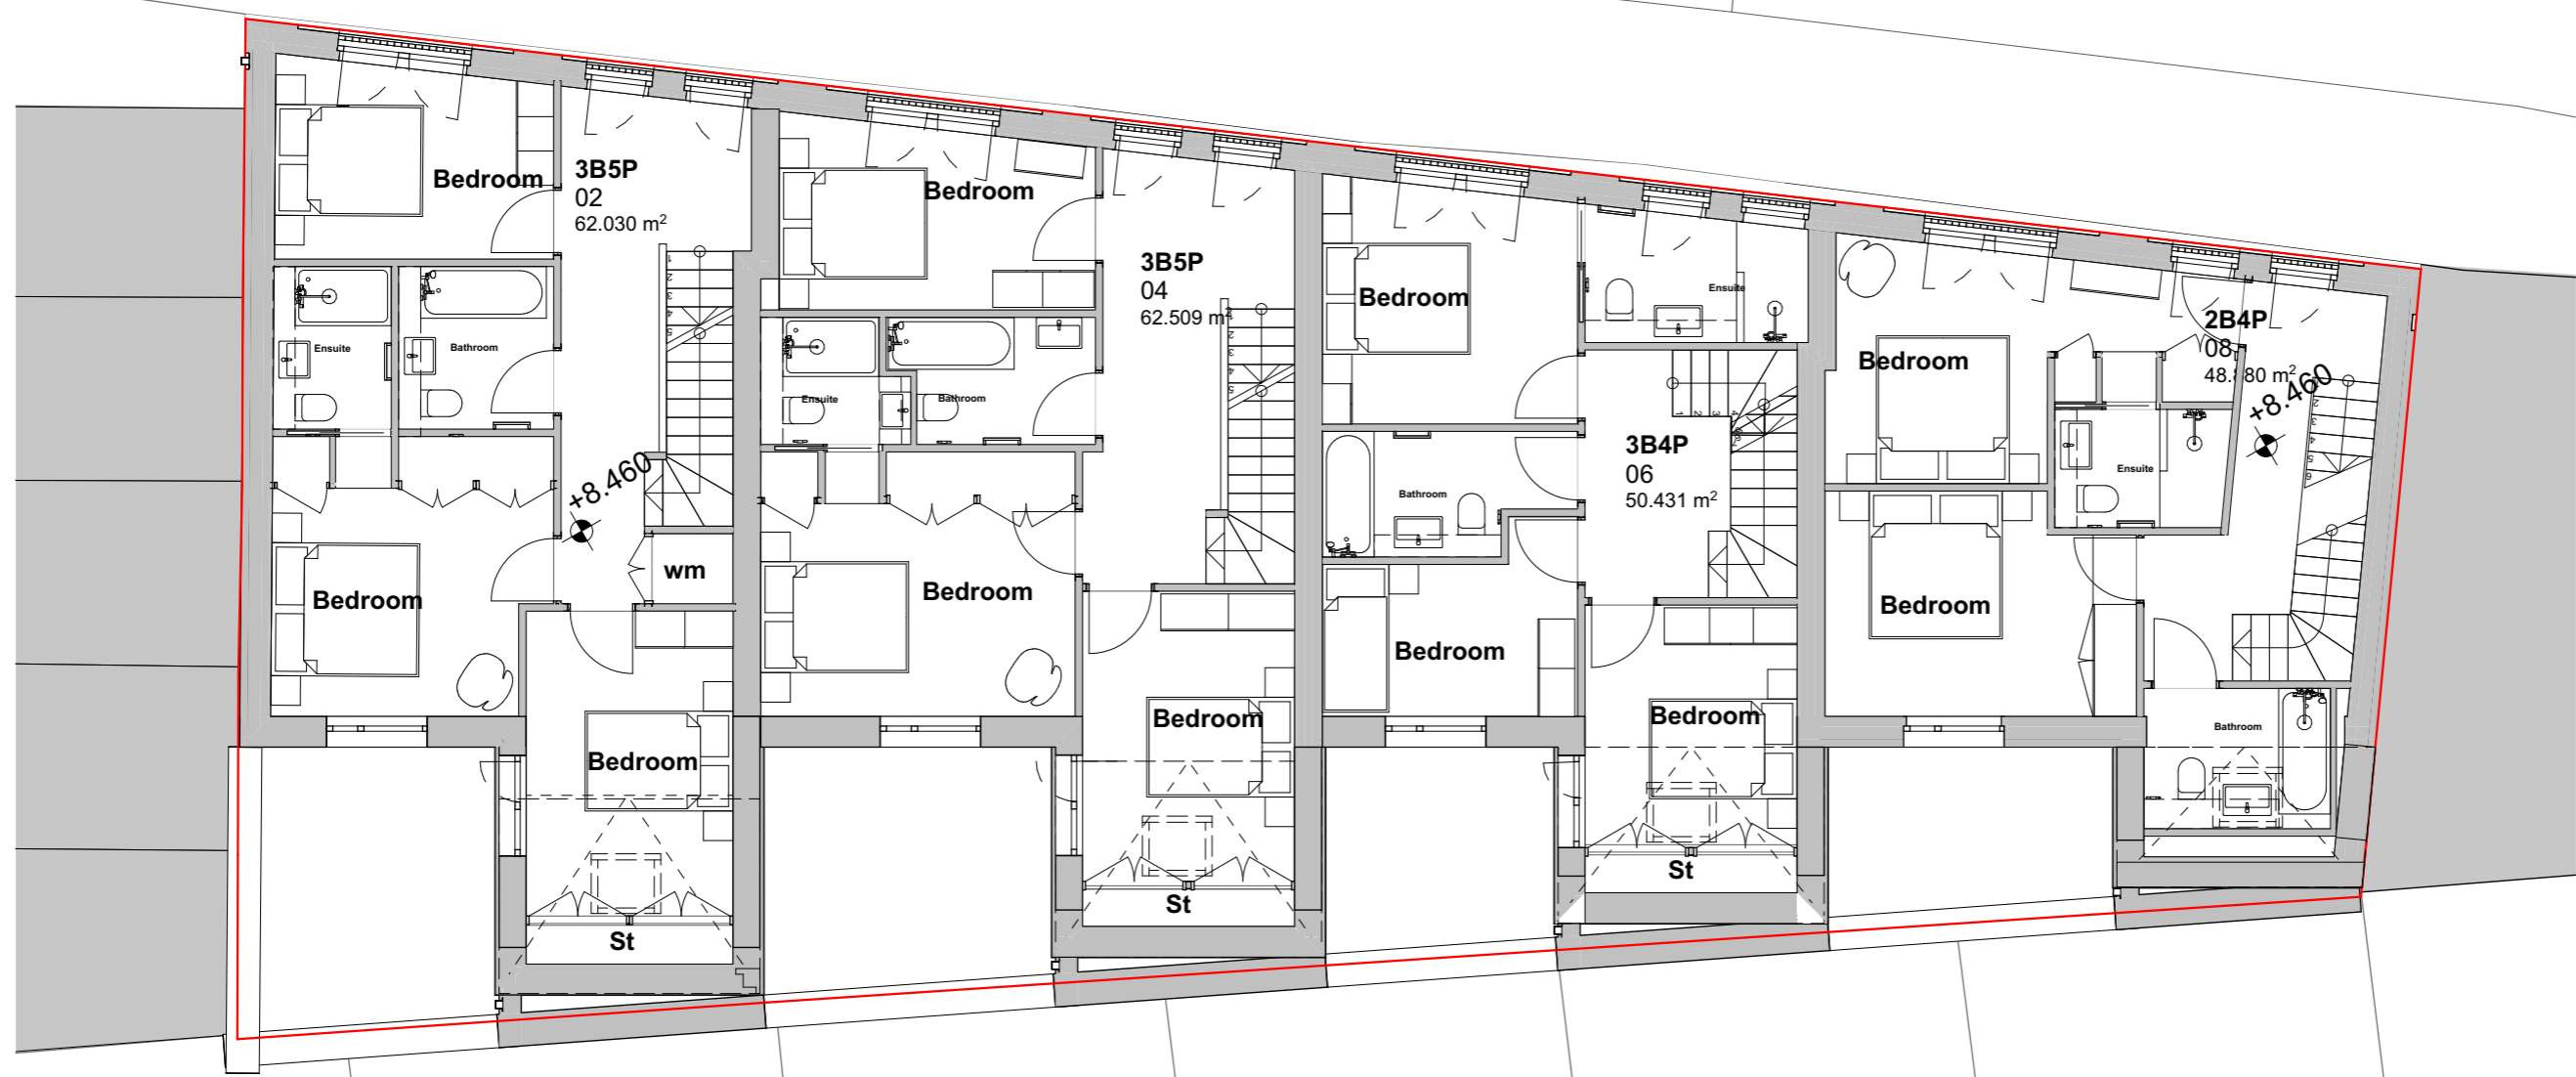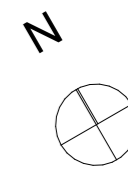

rev	date	description
-----	------	-------------



The Pump House 19 Hooper Street  
London E1 8BU Q20 7264 8600  
info@stockwool.co.uk

Client  
**Rathplace**


Project  
**3542 - Blythe Road**

Drawing  
**Proposed First Floor Plan**



Status  
**PLANNING**

Scale 1:100@A3  
CAD File 240116-3542-MainModel\_Planning.pln  
Date 17/01/2024  
Drawn AB  
Checked EV

Project no\_Drawing no\_Revision  
**3542\_SK(20)402\_**

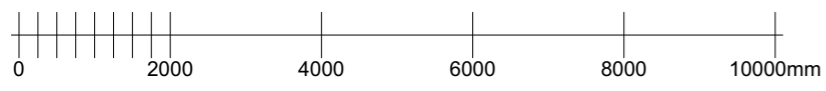

Any errors and omissions to be reported to the Architect prior to commencement. Dimensions and areas are based on survey information provided by the client. This drawing is copyright © STOCKWOOL. All dimensions to be checked on site. Do not scale.

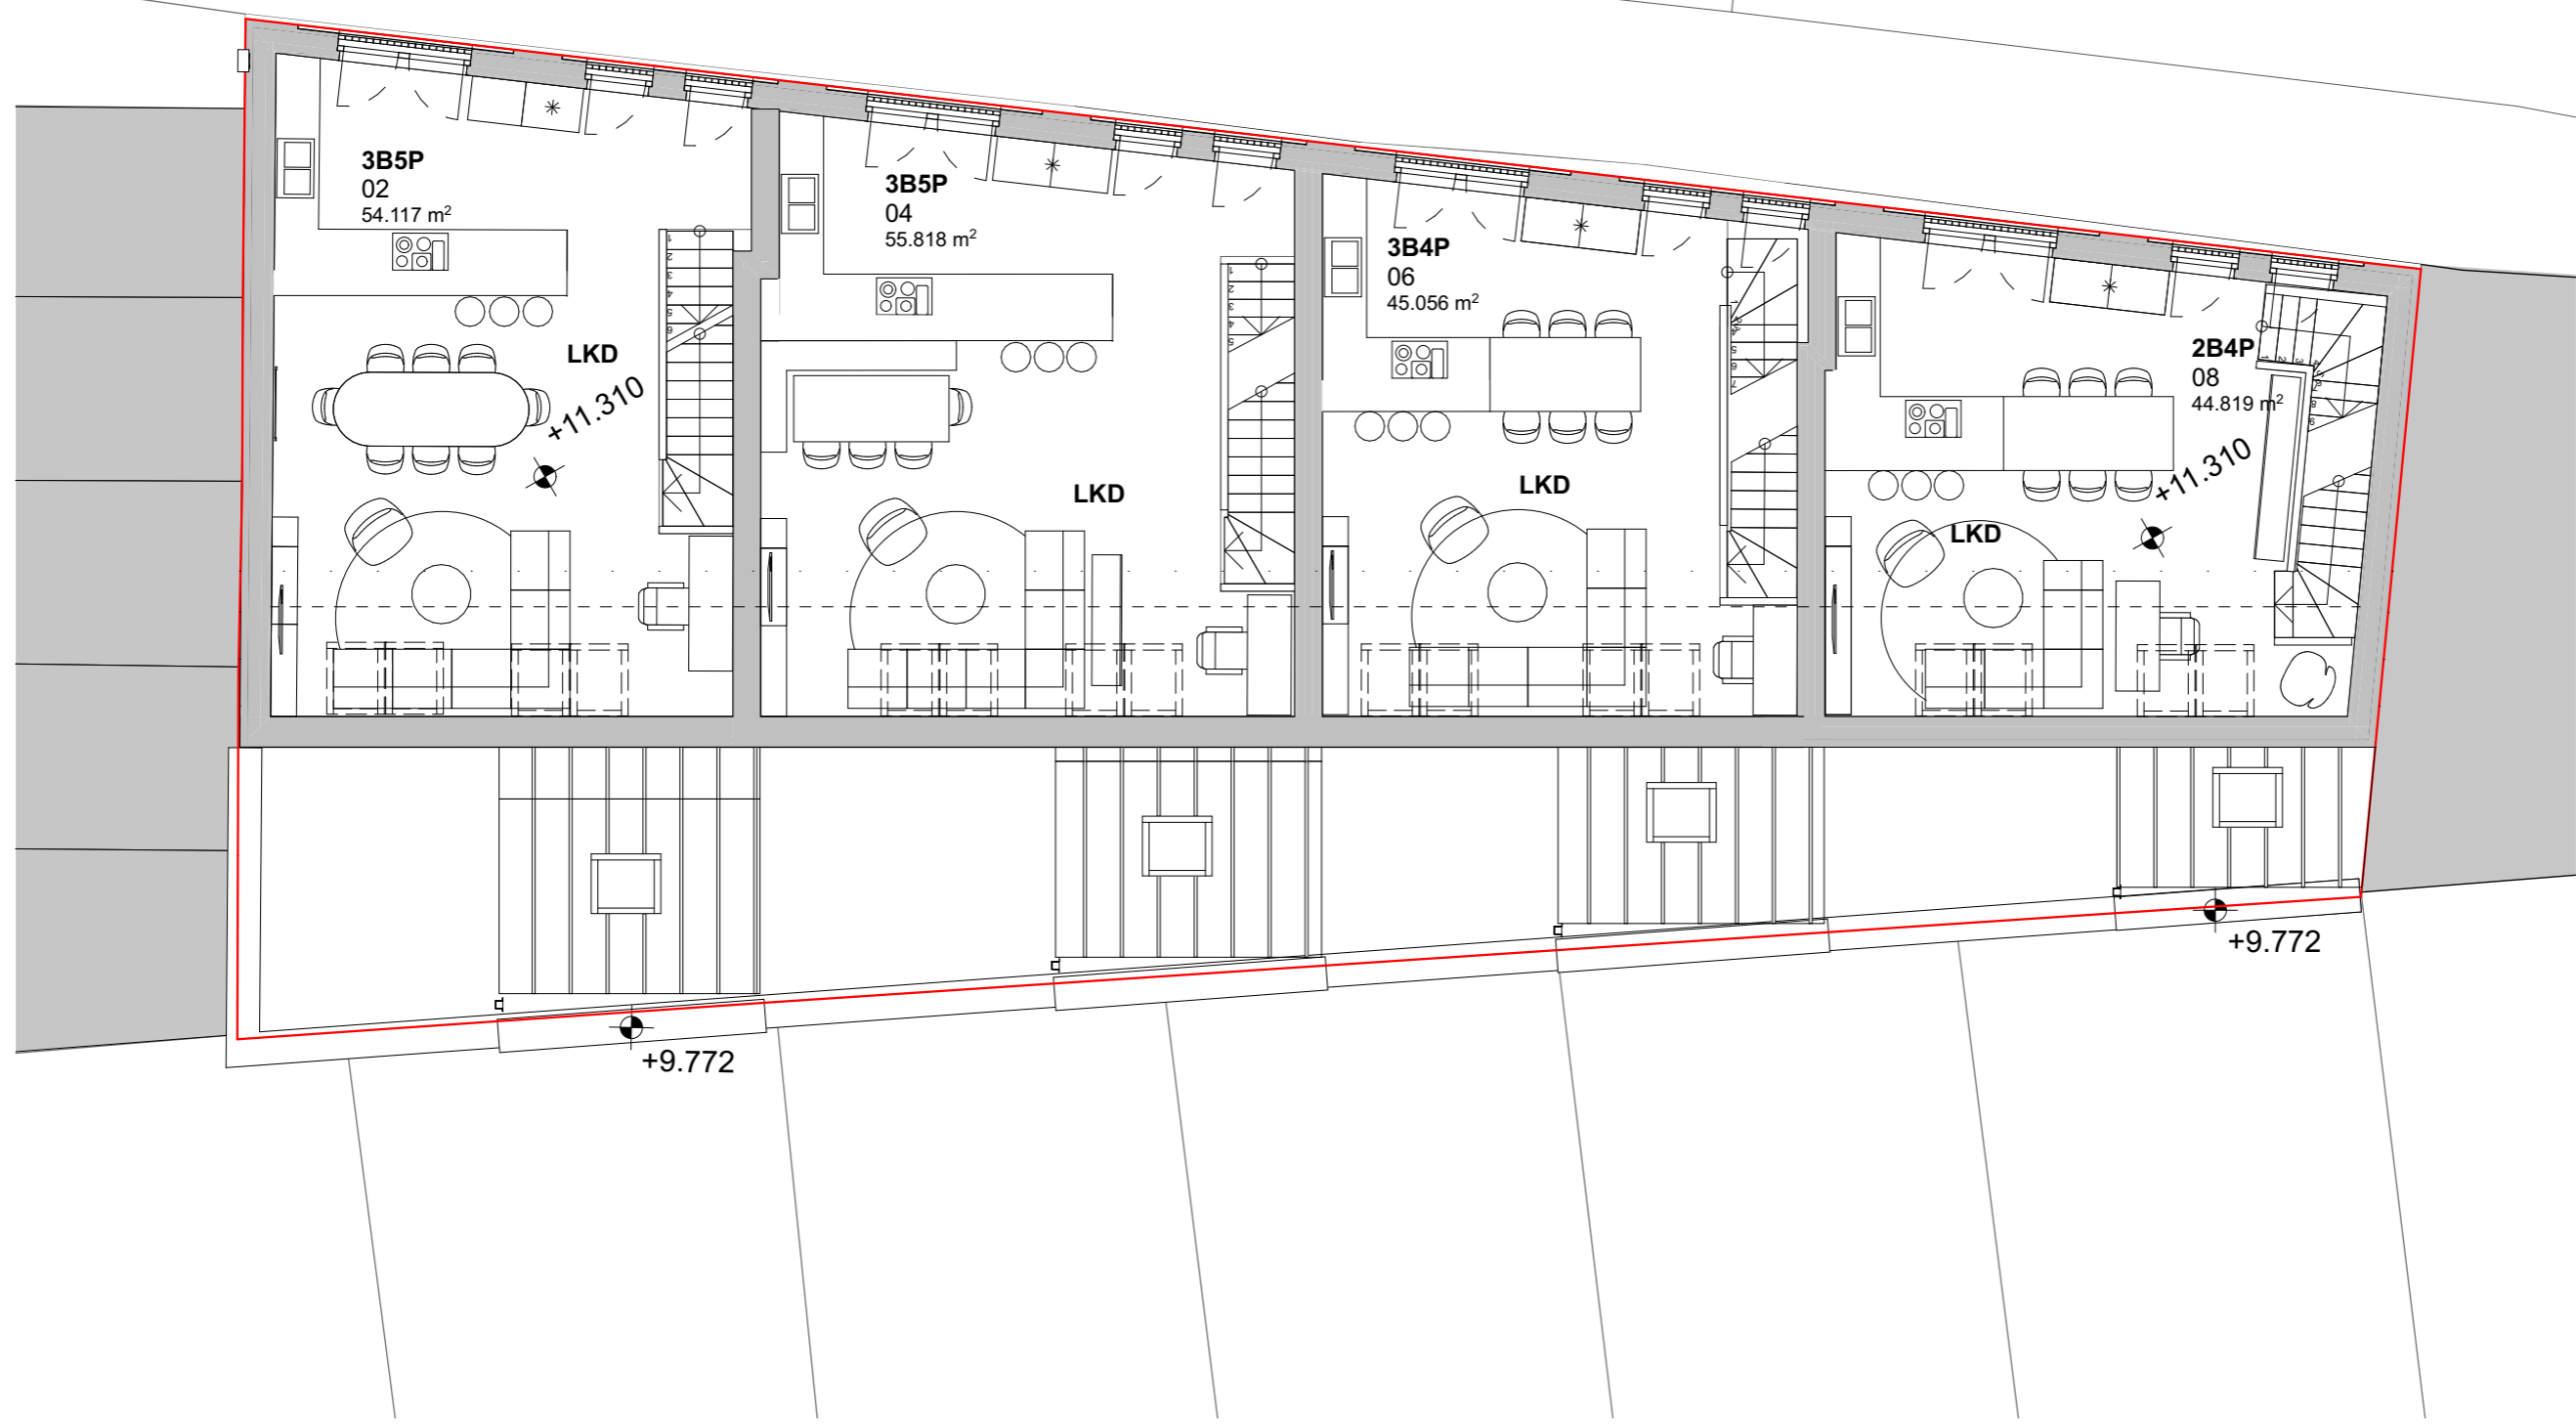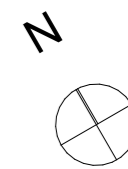

rev	date	description
-----	------	-------------

**stock wool**

The Pump House 19 Hooper Street  
London E1 8BU 020 7264 8600  
info@stockwool.co.uk

Client  
**Rathplace**


Project  
**3542 - Blythe Road**

Drawing  
**Proposed Second Floor Plan**

Status  
**PLANNING**

Scale 1:100@A3  
CAD File 240116-3542-MainModel\_Planning.pln  
Date 17/01/2024  
Drawn AB  
Checked EV

Project no\_Drawing no\_Revision  
**3542\_SK(20)403\_**

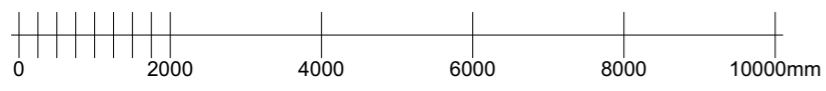

Any errors and omissions to be reported to the Architect prior to commencement. Dimensions and areas are based on survey information provided by the client. This drawing is copyright © STOCKWOOL. All dimensions to be checked on site. Do not scale.