


General Notes:

- 1) This drawing shall not be scaled. All dimensions are in mm unless otherwise stated. All dimensions shall be checked on site and any errors or inconsistencies reported to CORE CBS immediately.
- 2) This drawing shall be read in conjunction with the other project drawings, specifications, employer's requirements, contract conditions, etc., prepared by CORE CBS and all other relevant information prepared by other consultants involved in the project.
- 3) CORE CBS shall be informed in writing of any discrepancies/conflicts on this drawing or any other drawings, specifications, schedules, etc., prepared by CORE CBS or any other consultant prior to commencement of any works and seek written instruction on how to proceed.
- 4) All works required to complete the project in accordance with the intent illustrated in the project drawings, specifications, employer's requirements, conditions of contract and any other consultants' design information shall be allowed for whether specifically referenced or not on this drawing.
- 5) All products specified on this drawing shall be installed in accordance with the manufacturers' instructions, relevant British and European standards, codes of practice, BBA or other certification, etc.
- 6) All works shall comply with the current Building Regulations and other statutory regulations.

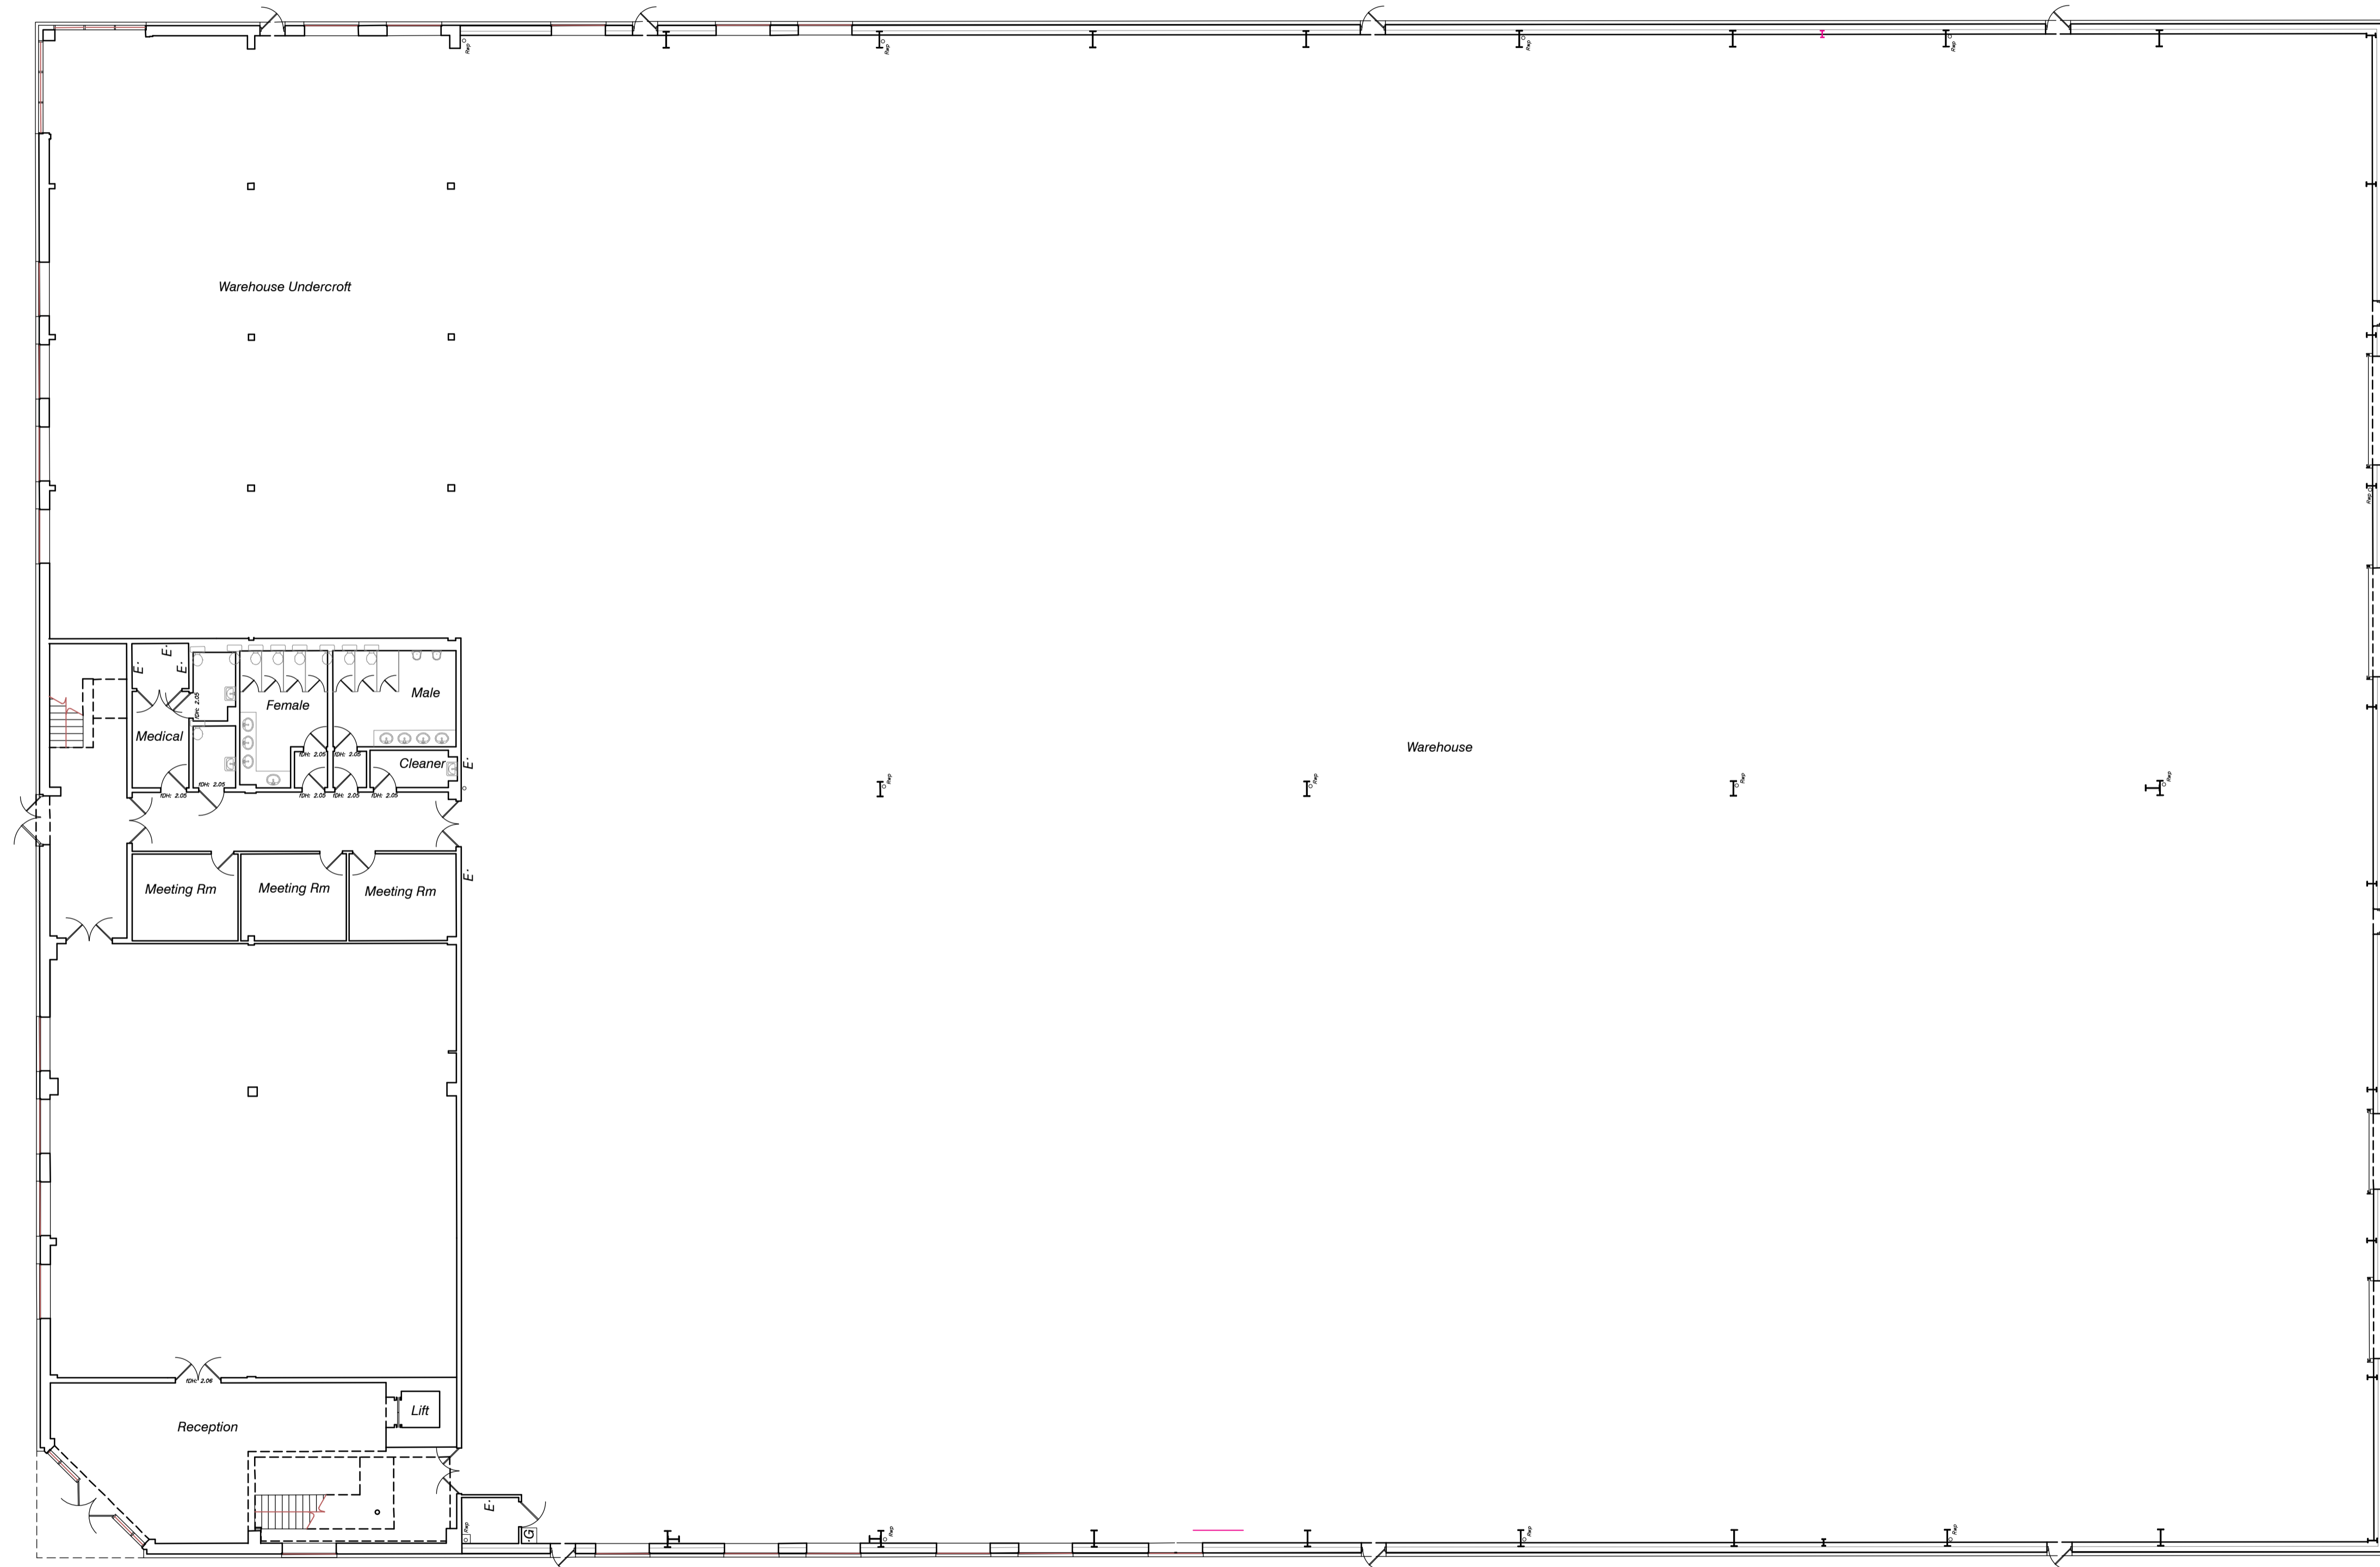

Key:

Revisions:

No.	Date	Amendments	Initial

Status:
 Preliminary Planning Tender Construction
 Lease Plan

Title:
Proposed Ground Floor Plan


Client:
BMO UK Property Fund ICVC

Project:
**External and Internal Refurbishment
 Unit 1, Tollgate Business Park,
 Paton Drive, Stafford ST16 3EF**



CORE CBS Limited | St Mary's Court | The Broadway
 Amersham | Buckinghamshire | HP7 0UT
 t: 01494 957 555
 e: info@core-cbs.com
 w: www.core-cbs.com

Drawn: **GPB** Date: **22-06-2020**
 Scale: **1:150 @ A1** Checked: **CC**
 Drawing No.: **2020-50-022-T** Rev: **-**

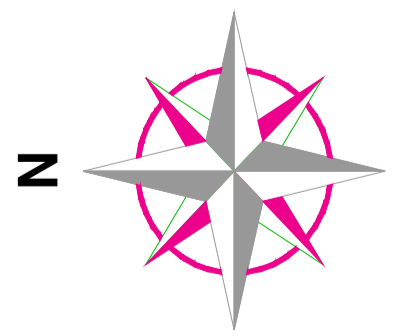

Proposed Ground Floor Plan 1:150 @ A1