

6 no. cycle storage bays for the office (BREEAM requirement)

CC P1202

DD P1203

facilities for cyclists (BREEAM requirement)

5A-KM
3b/6p
NIA
28.8 Sq. m

15-RM
car park
GIA
320.7 Sq. m
GEA
354.2 Sq. m

FFL +0.300

ventilation

plant room

LV switch room

4 Kendrick Mews

3-KM
2b/4p
NIA
63.8 Sq. m

6-KM
3b/6p
NIA
16.6 Sq. m


7-KM
3b/6p
NIA
60.6 Sq. m

8-KM
3b/6p
NIA
60.7 Sq. m

9-KM
3b/6p
NIA
60.8 Sq. m


10-KM
3b/6p
NIA
70.9 Sq. m

4 no. cycle storage bays (stacked) per mews house (CFSH requirement)

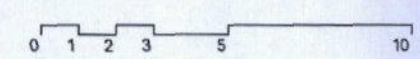

rev date by revisions

key plan notes

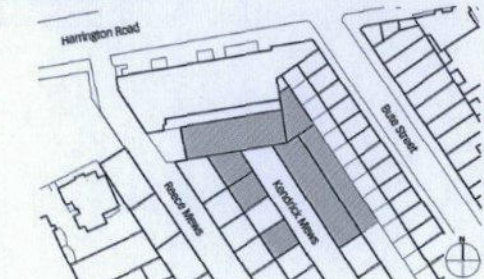

B1 storage GIA 92.0 Sq. m GEA 135.9 Sq. m	C3 resi GIA 439.0 Sq. m GEA 547.9 Sq. m	C3 storage GIA 28.5 Sq. m GEA 39.5 Sq. m	C3 plant GIA 45.5 Sq. m GEA 68.3 Sq. m
---	---	--	--

This drawing is the property of Lifschutz Davidson Sandilands Ltd. No disclosure or copy of it may be made without the written permission of Lifschutz Davidson Sandilands Ltd.
LDS Standard Frame V1 - 11.10

architect

Lifschutz Davidson Sandilands
Island Studios, 22 St. Peter's Square, London W6 9NW T +44 (0)20 8600 4800 mail@lds-uk.com

project	drawing title		
Project Revitalise Kendrick Mews SW7	proposed lower basement floor plan		
client	scale at A1	scale at A3	drawn date
MCO Services Ltd.	1:100	1:200	CL 04.14
job no.	drawing	rev.	
0884	P1101	-	



rev date by revisions



NOTES

BT office	GA	12.4 Sq. m	BT office	GA	19.8 Sq. m	DT comm	GA	152.0 Sq. m	car park	GA	27.2 Sq. m
BT office	GA	152.7 Sq. m	BT office	GA	238.0 Sq. m	DT comm	GA	159.2 Sq. m	car park	GA	34.5 Sq. m
BT office	GA	12.4 Sq. m	BT office	GA	19.8 Sq. m	DT comm	GA	152.0 Sq. m	car park	GA	27.2 Sq. m
BT office	GA	152.7 Sq. m	BT office	GA	238.0 Sq. m	DT comm	GA	159.2 Sq. m	car park	GA	34.5 Sq. m

This drawing is the property of Lifschutz Davidson Sandilands Ltd. No reproduction or use of it may be made without the written permission of Lifschutz Davidson Sandilands Ltd.

architect
Lifschutz Davidson Sandilands
 2000 Roper St, 20 St Peter's Square, London SW1P 1 44 8230 8230 8230 8230 8230 8230

project
 Project Revitalise
 Kendrick Mews SW7

client
 MCO Services Ltd.

0 1 2 3 4 5 10


drawing title
 proposed basement floor plan

scale at A1 1:100 scale at A3 1:200

job no 0884 drawing P1102

drawn CL date 04.14

rev

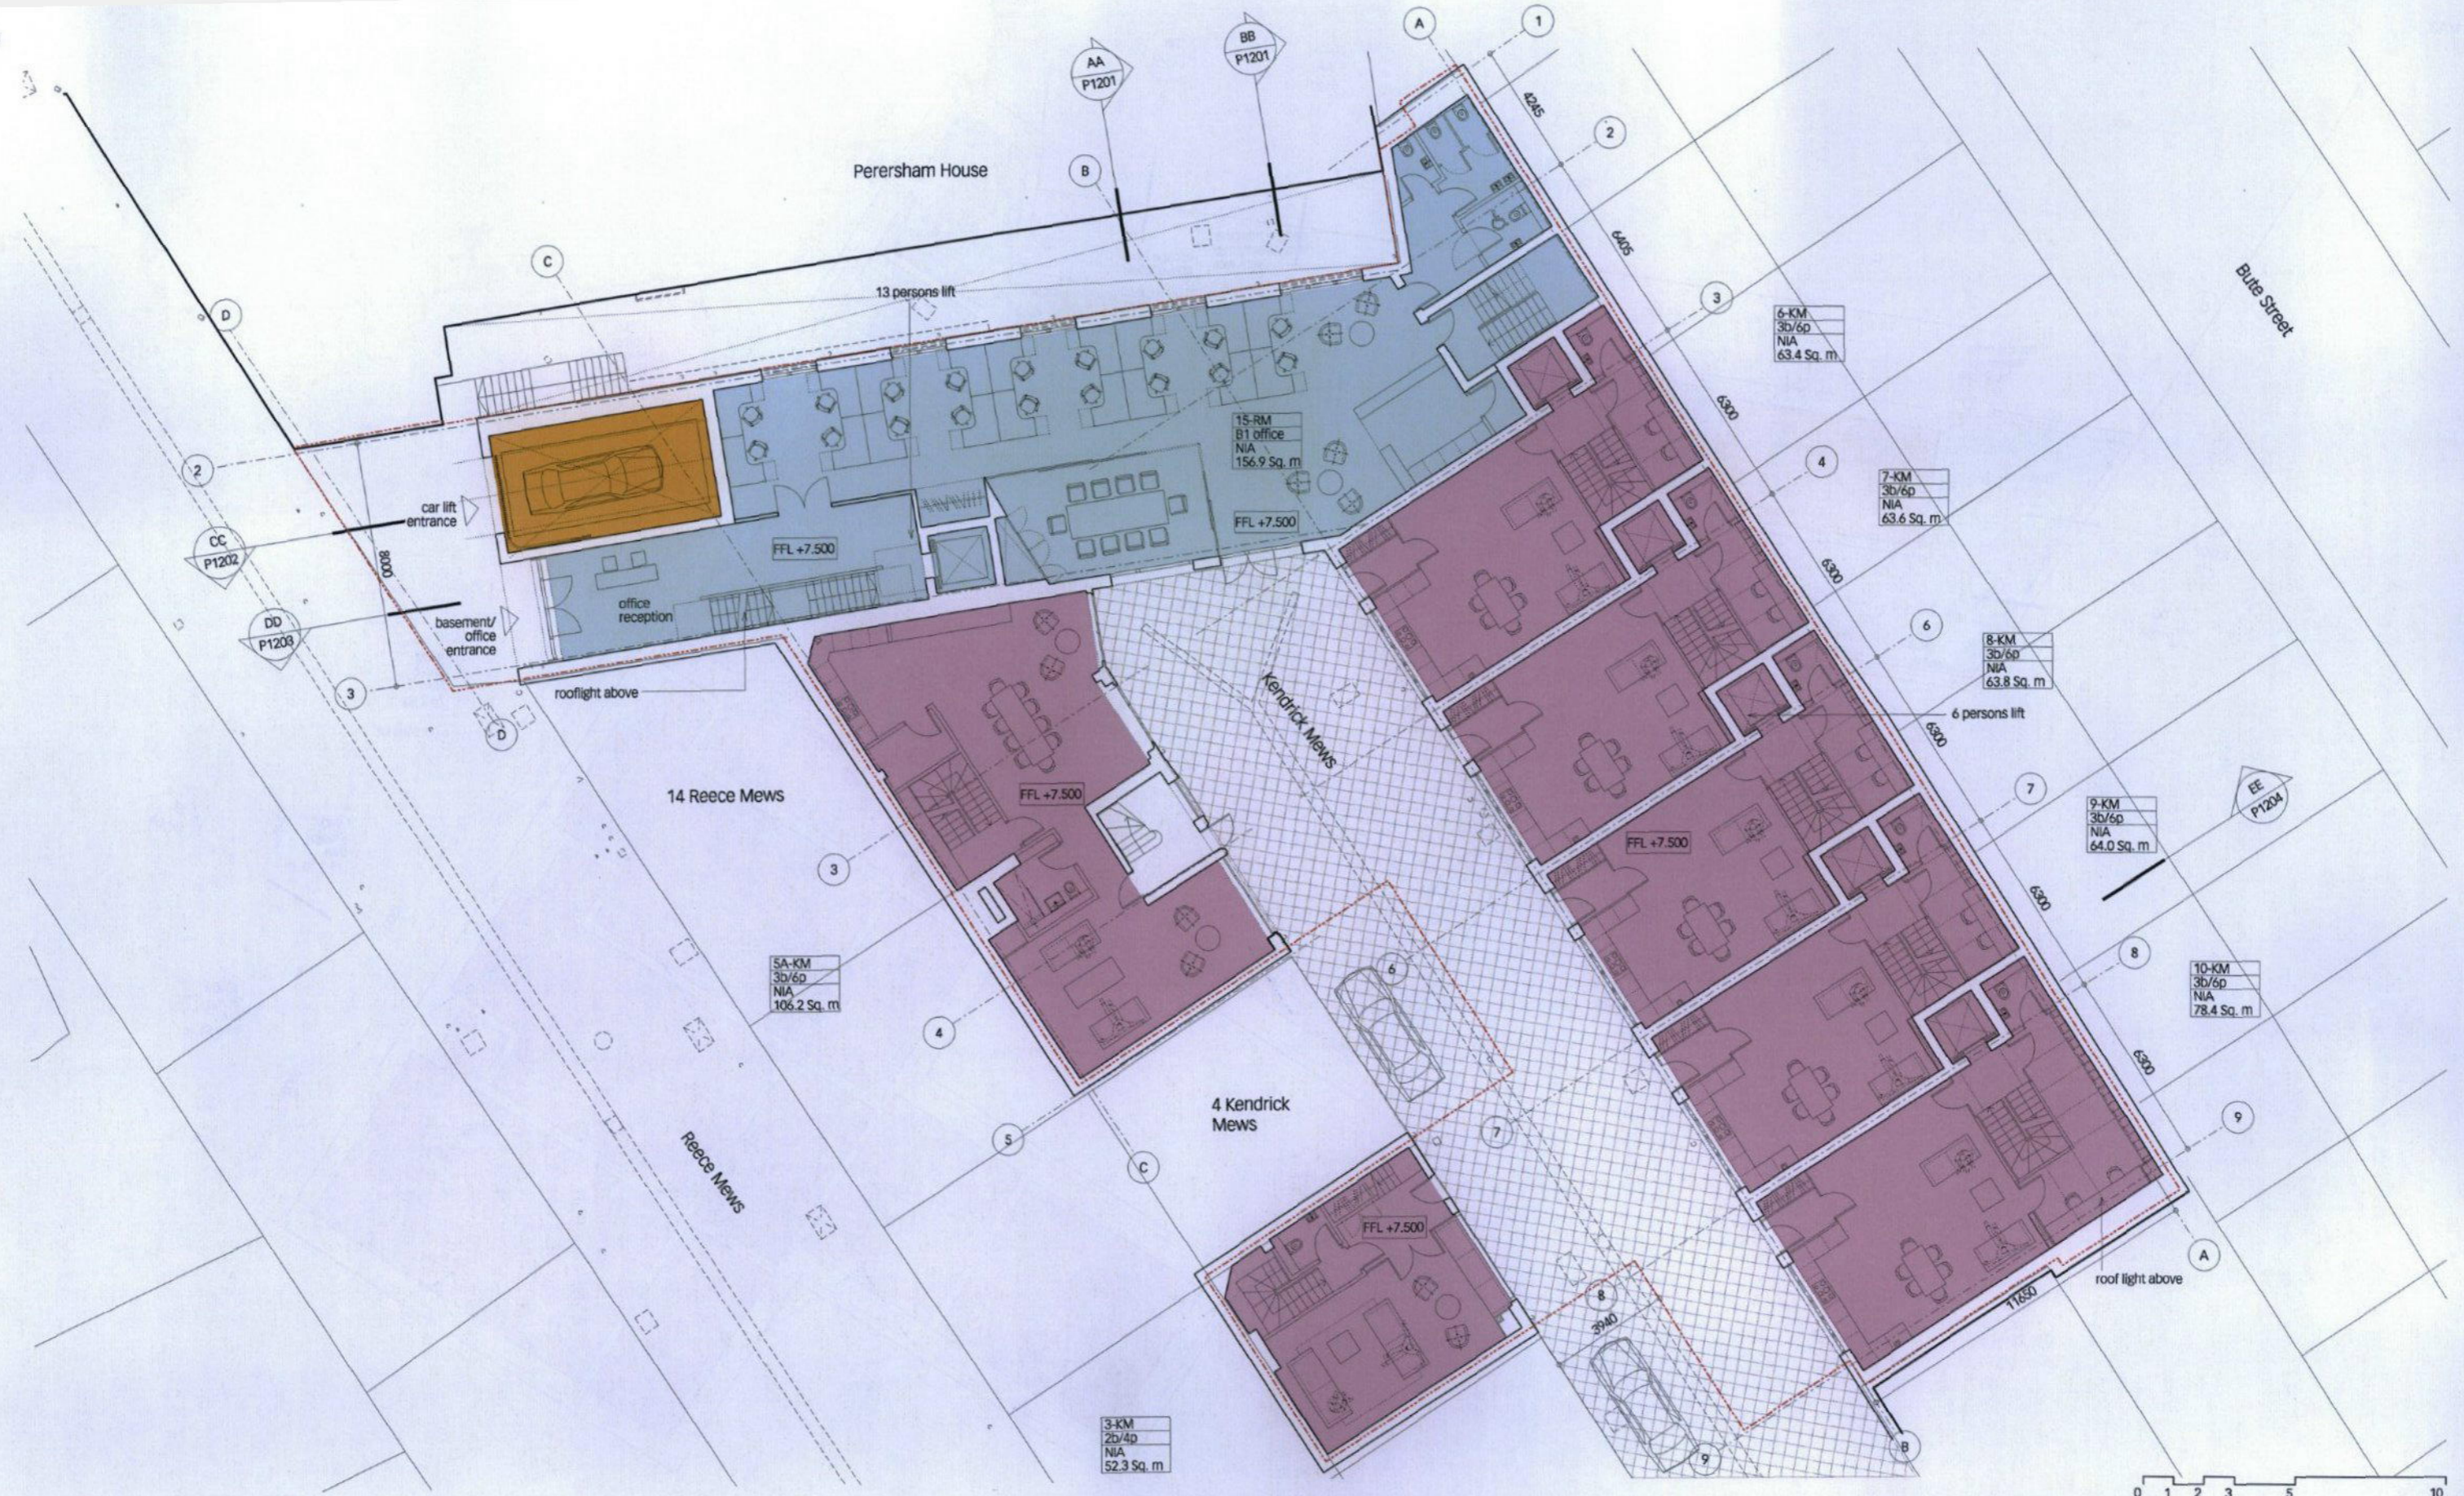


rev date by revisions

key plan

notes

architect

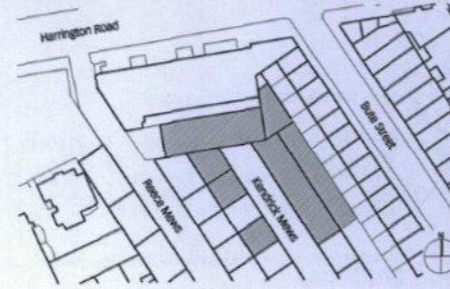


--- site boundary		
B1 office	C3 resi	car park
GIA	GIA	GIA
244.6 Sq. m	546.8 Sq. m	27.2 Sq. m
GEA	GEA	GEA
273.8 Sq. m	594.7 Sq. m	35.3 Sq. m


This drawing is the property of Lifschutz Davidson Sandilands Ltd. No disclosure or copy of it may be made without the written permission of Lifschutz Davidson Sandilands Ltd.
LDS Standard Frame V1 - 11.10

Lifschutz Davidson Sandilands

Island Studios, 22 St. Peter's Square, London W6 9NW T +44 (0)20 8600 4800 mail@lids-uk.com

project	drawing title		
Project Revitalise Kendrick Mews SW7	proposed ground floor plan		
client	scale at A1	scale at A3	drawn date
MCO Services Ltd.	1:100	1:200	CL 04.14
job no.	drawing	rev.	
0884	P1103	-	

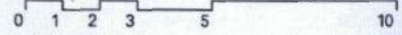

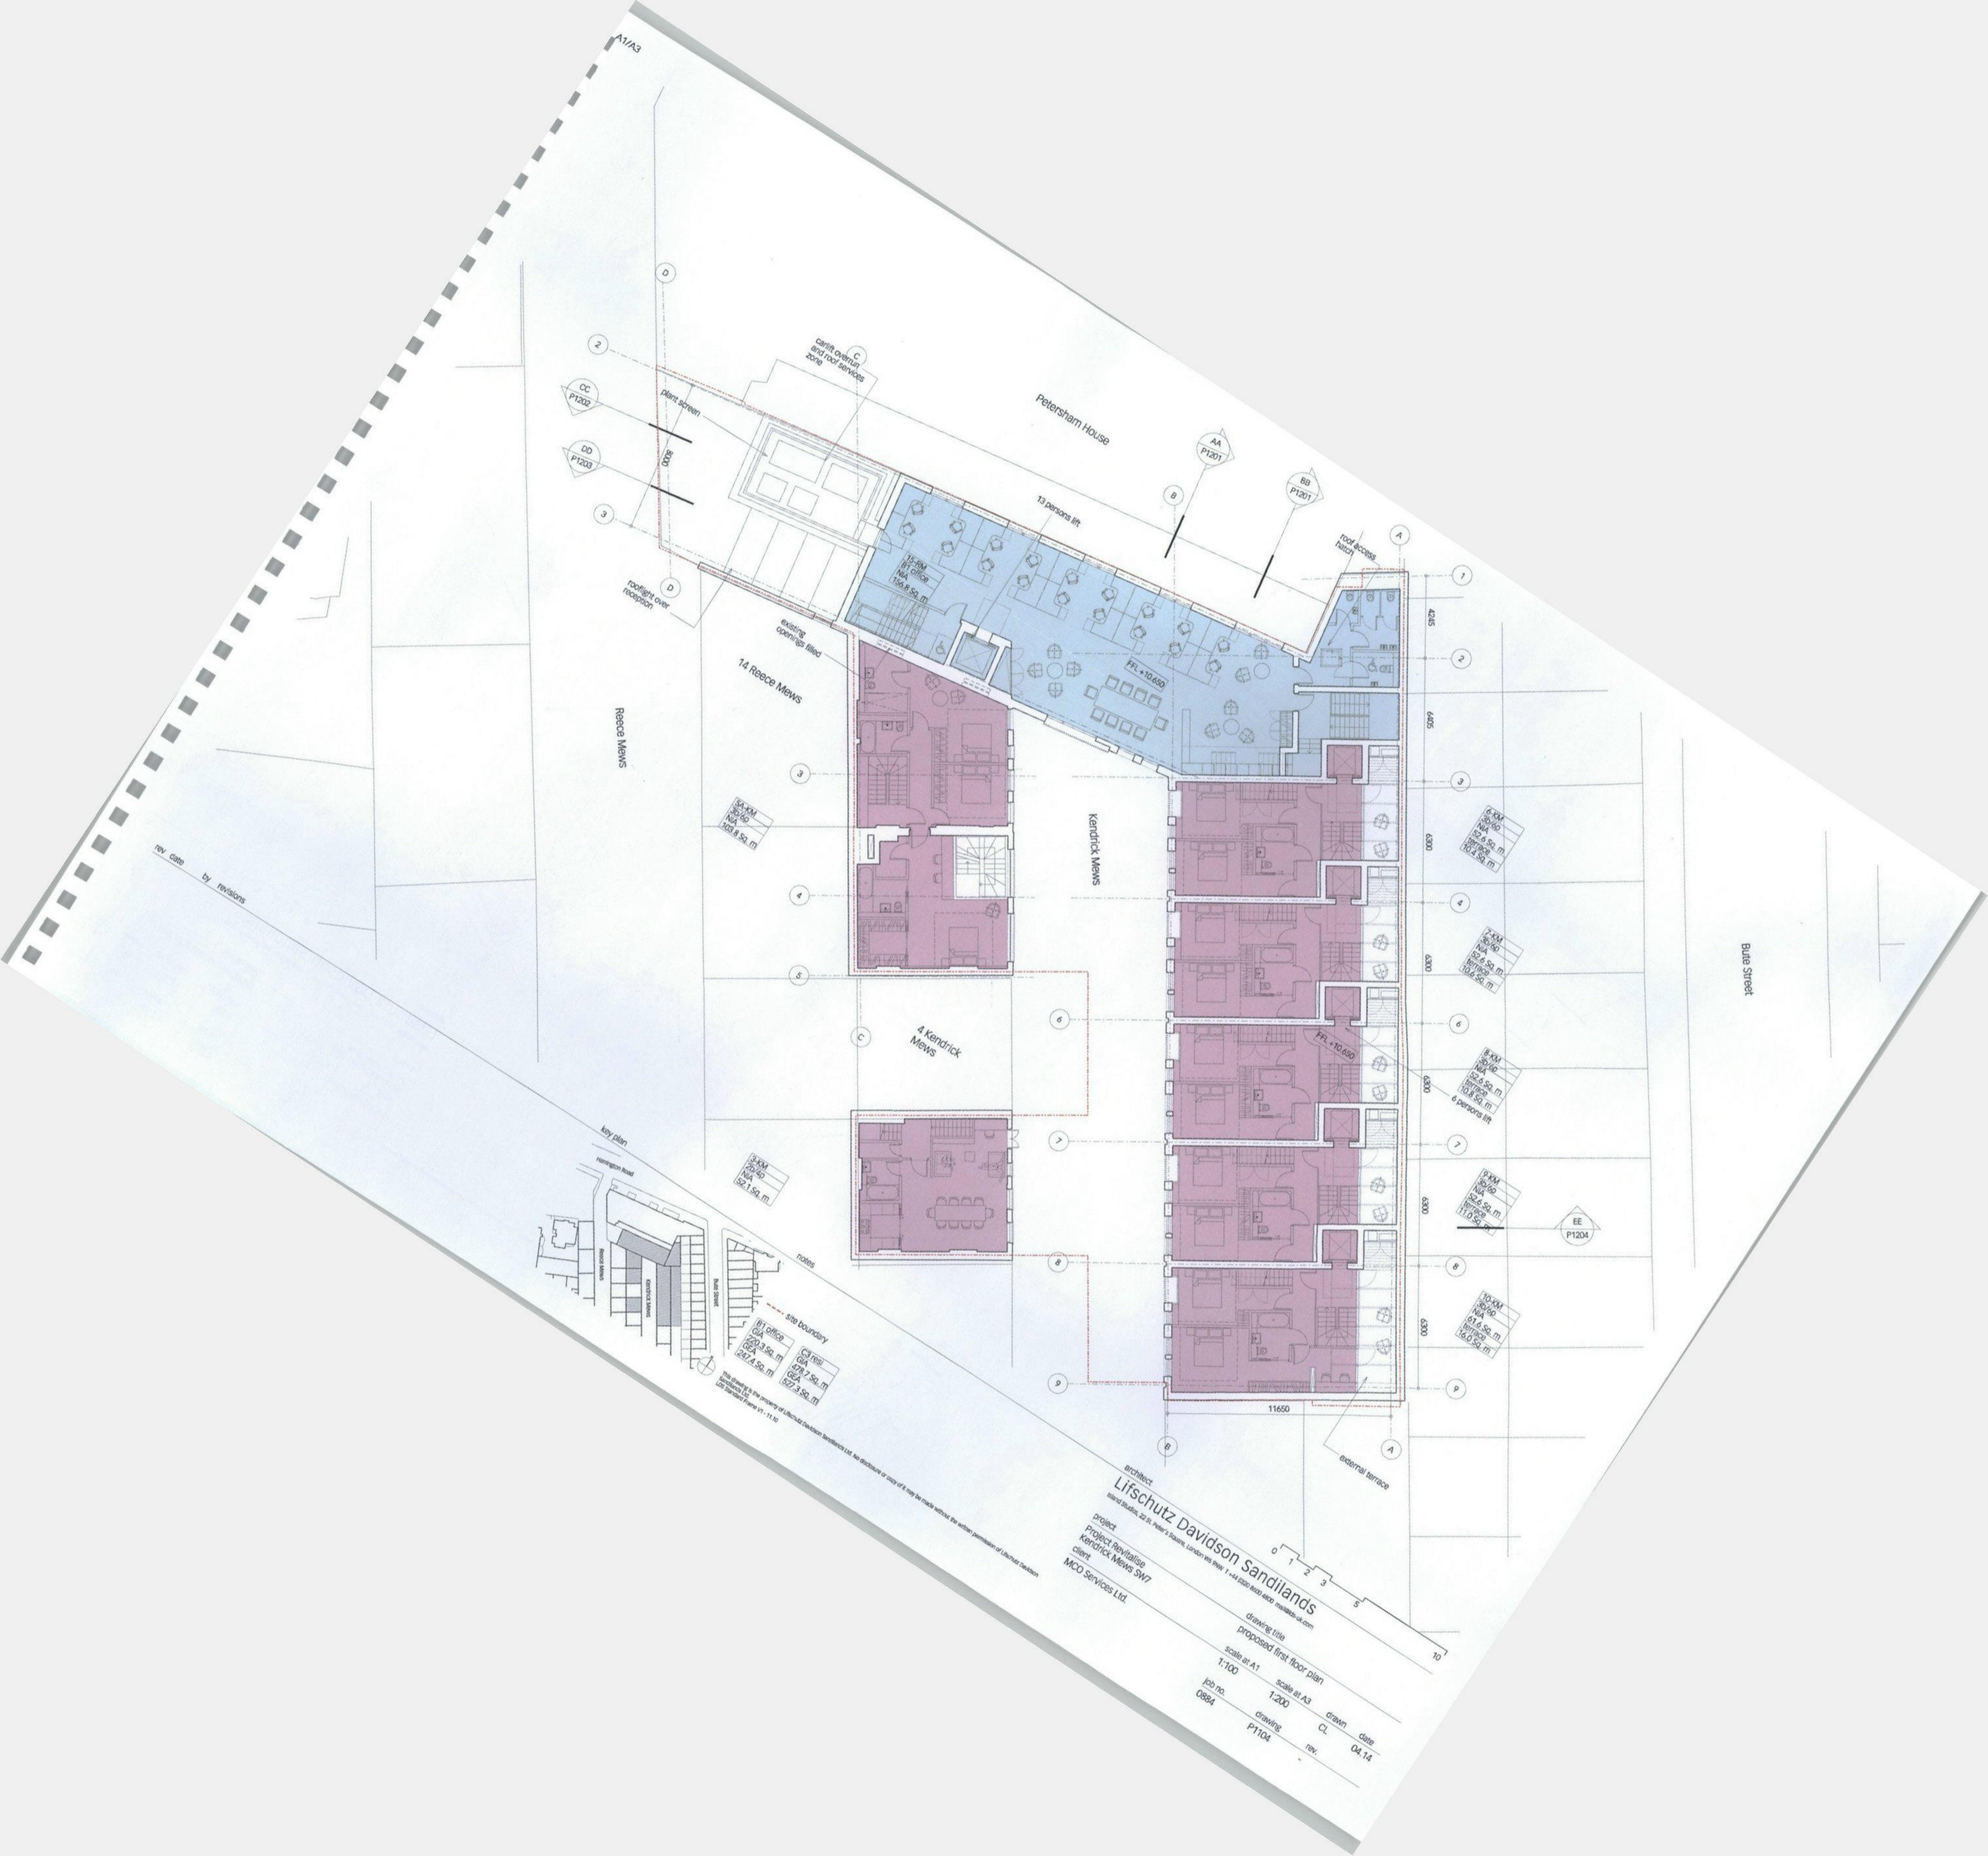

rev. date by revisions



notes

BT office	GA	220.3 sq.m	CA res	GA	478.7 sq.m
CA res	GA	241.4 sq.m	GA	GA	527.3 sq.m
CA res	GA	182.1 sq.m			

Site boundary


Site boundary is the property of Lifschutz Davidson Sandilands Ltd. No disclosure or copy of it may be made without the written permission of Lifschutz Davidson Sandilands Ltd.

architect
Lifschutz Davidson Sandilands
 14th Floor, 22 St. Paul's Church Square, London EC4A 3DF
 project
 Project Revitalise
 Kendrick Mews SW7
 client
 MCO Services Ltd.

0 1 2 3 4 5 10

drawing title
 proposed first floor plan
 scale at A1 1:100
 scale at A3 1:200

job no. 0884
 drawing P1104
 rev. CL
 drawn CL
 date 04.14

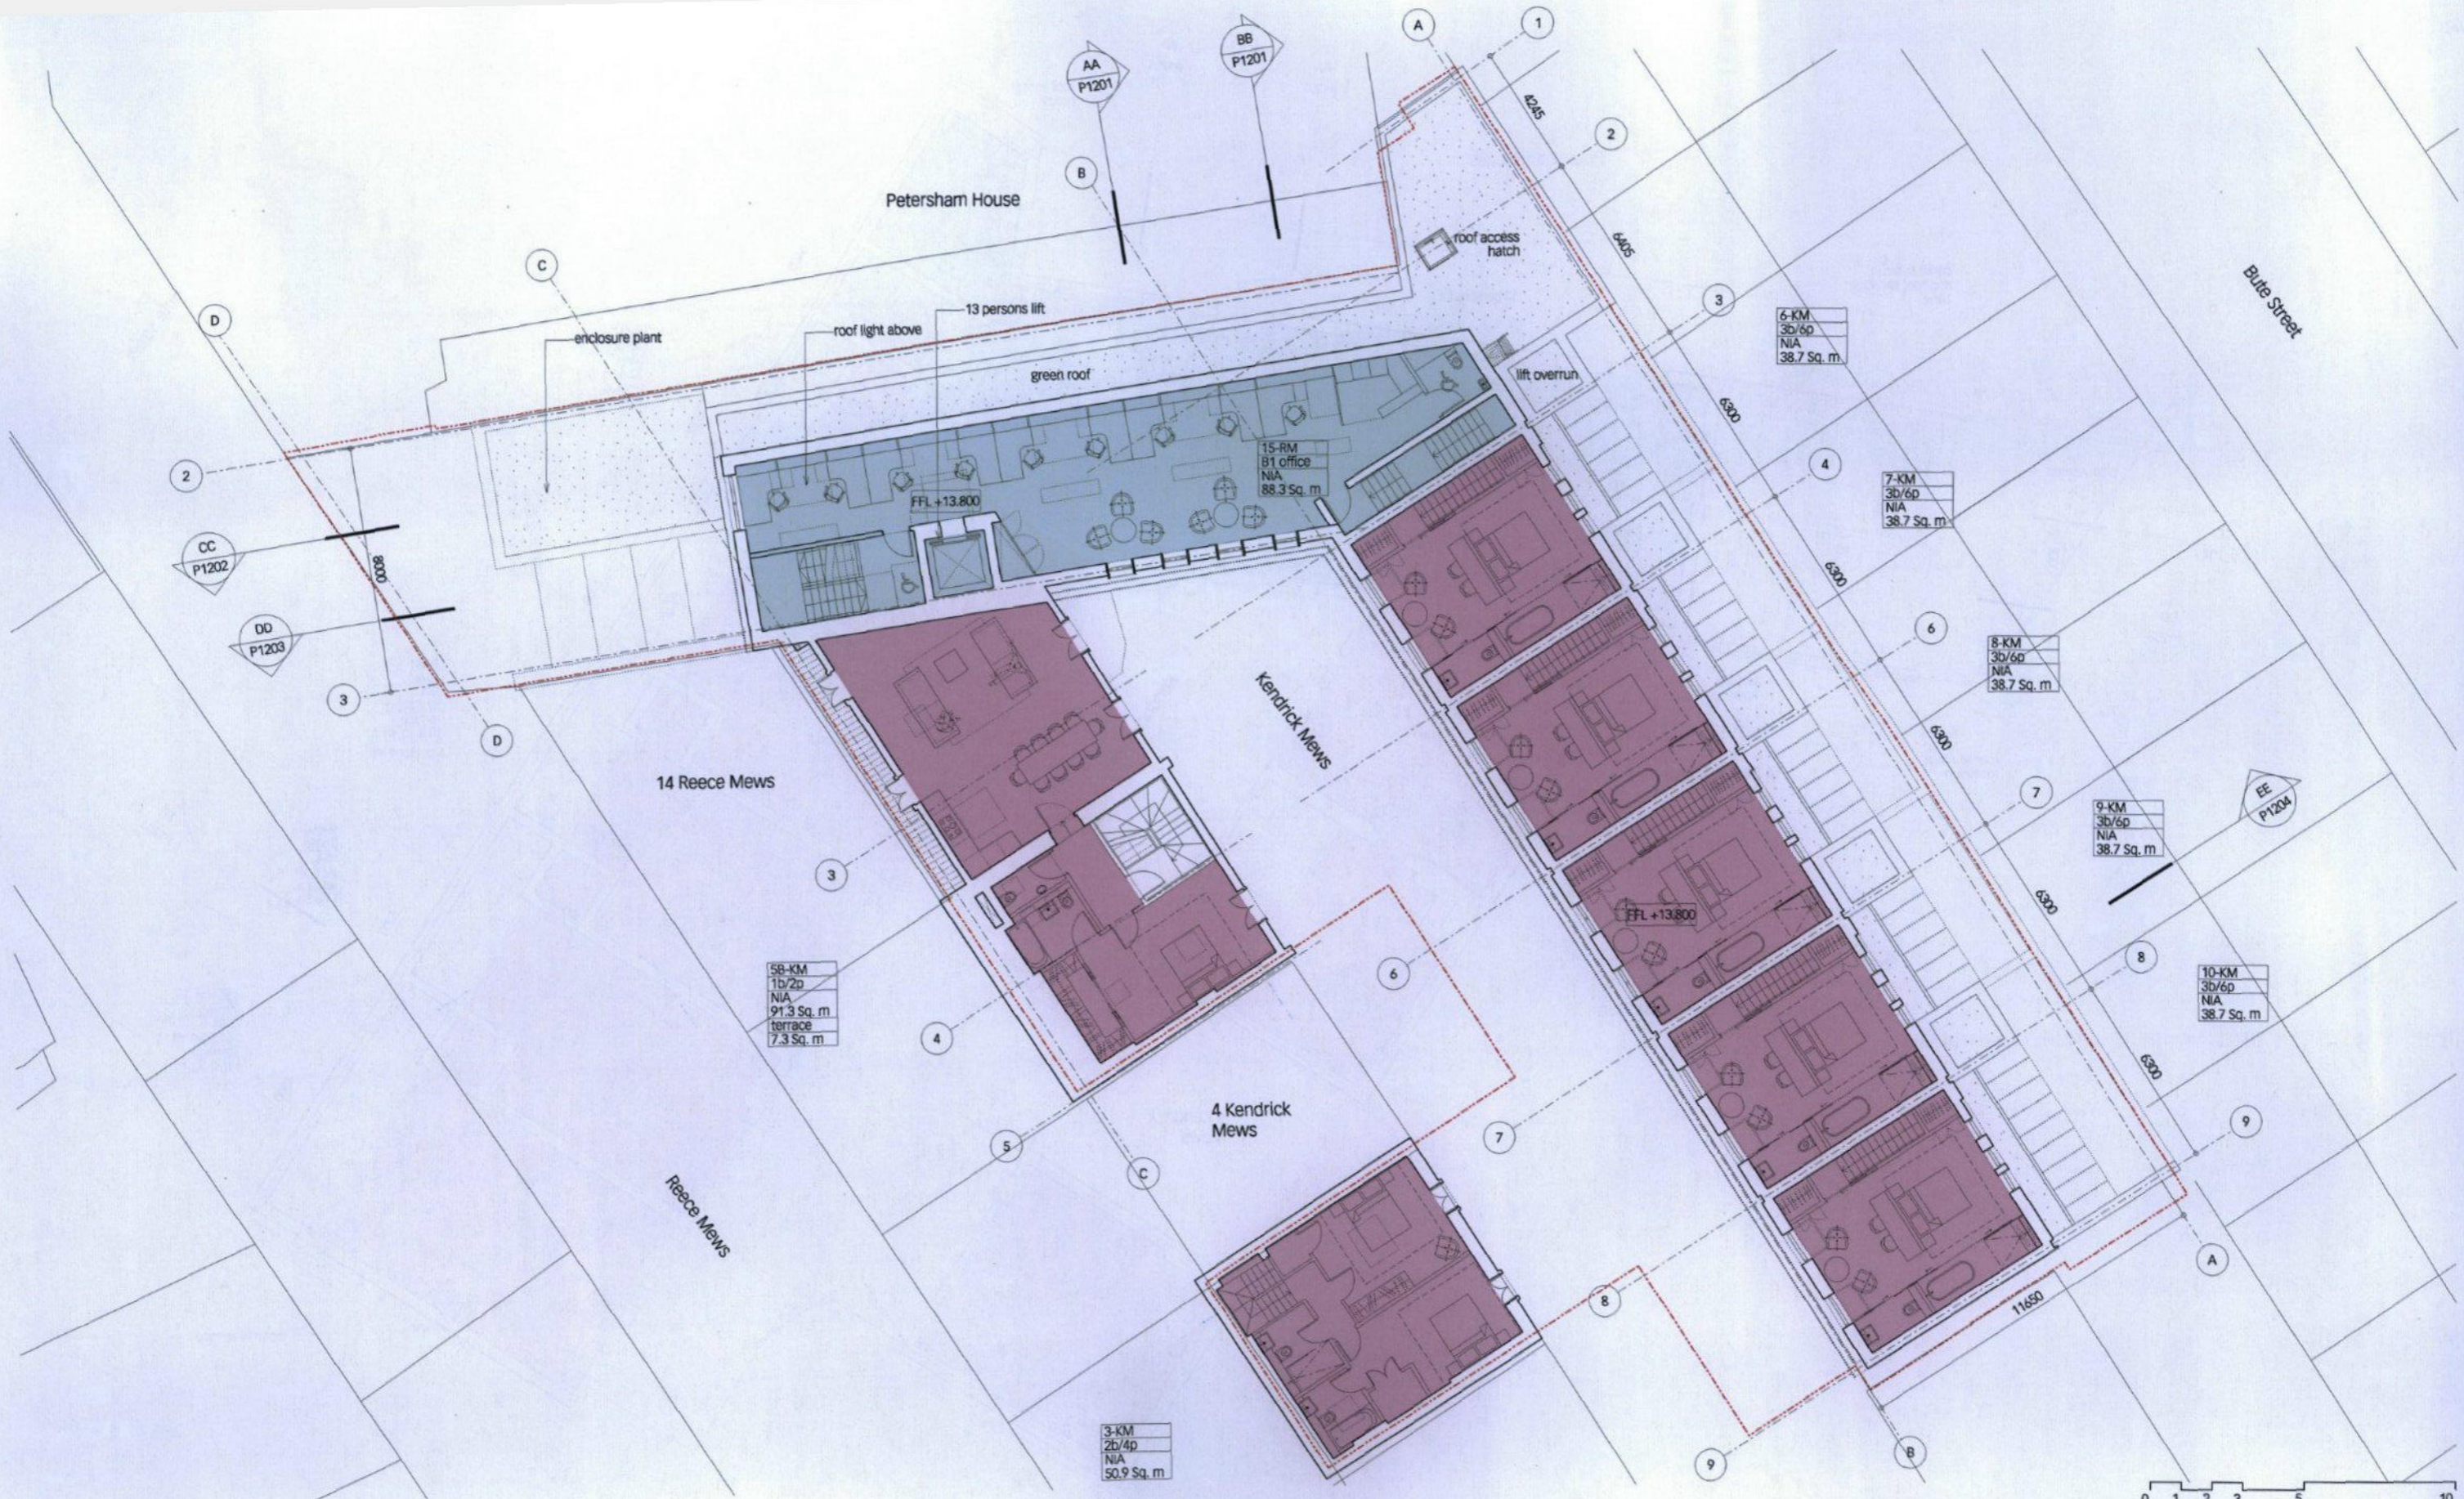

rev date by revisions

key plan

notes

architect

Lifschutz Davidson Sandilands
 Island Studios, 22 St. Peter's Square, London W6 9NW T +44 (0)20 8600 4800 mail@lds-uk.com

project

Project Revitalise
 Kendrick Mews SW7

client

MCO Services Ltd.

drawing title

proposed second floor plan

scale at A1	scale at A3	drawn	date
1:100	1:200	CL	04.14

job no.	drawing	rev.
0884	P1105	-



area	description	area (Sq. m)
B1 office	GIA	124.1
	GEA	146.7
C3 resi	GIA	358.4
	GEA	411.1

This drawing is the property of Lifschutz Davidson Sandilands Ltd. No disclosure or copy of it may be made without the written permission of Lifschutz Davidson Sandilands Ltd.
 LDS Standard Frame v1 - 11.10