




block plan

Copyright, design rights or other intellectual property rights in this drawing remain the property of Blackrock Architecture Ltd. The plans and information contained within are supplied on the express condition that they are not used in connection with the production of any building components nor the design, erection or construction of any building unless with the permission of Blackrock Architecture Ltd. The plans may not be copied nor used, disclosed nor passed to any third party for any other purpose without the express consent of Blackrock Architecture Ltd.

Do not scale working dimensions from this drawing, with all dimensions to be checked and verified on site.

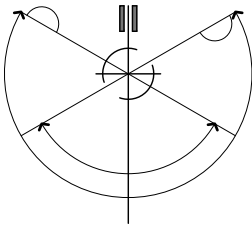

location plan



Blackrock Architecture Ltd

Architectural & Planning Consultants
Unit 42 Canterbury Innovation Centre Canterbury Kent CT2 7FG
T: 01227 281743 M: 07771 616348 E: info@blackrock-architecture.co.uk


Project
7 Pen Way, Tonbridge

Drawing Title
Existing site block and location plan



Client
/

Scale
1:200 & 1:1250 @ A3


Drawing No.
2093/01 A

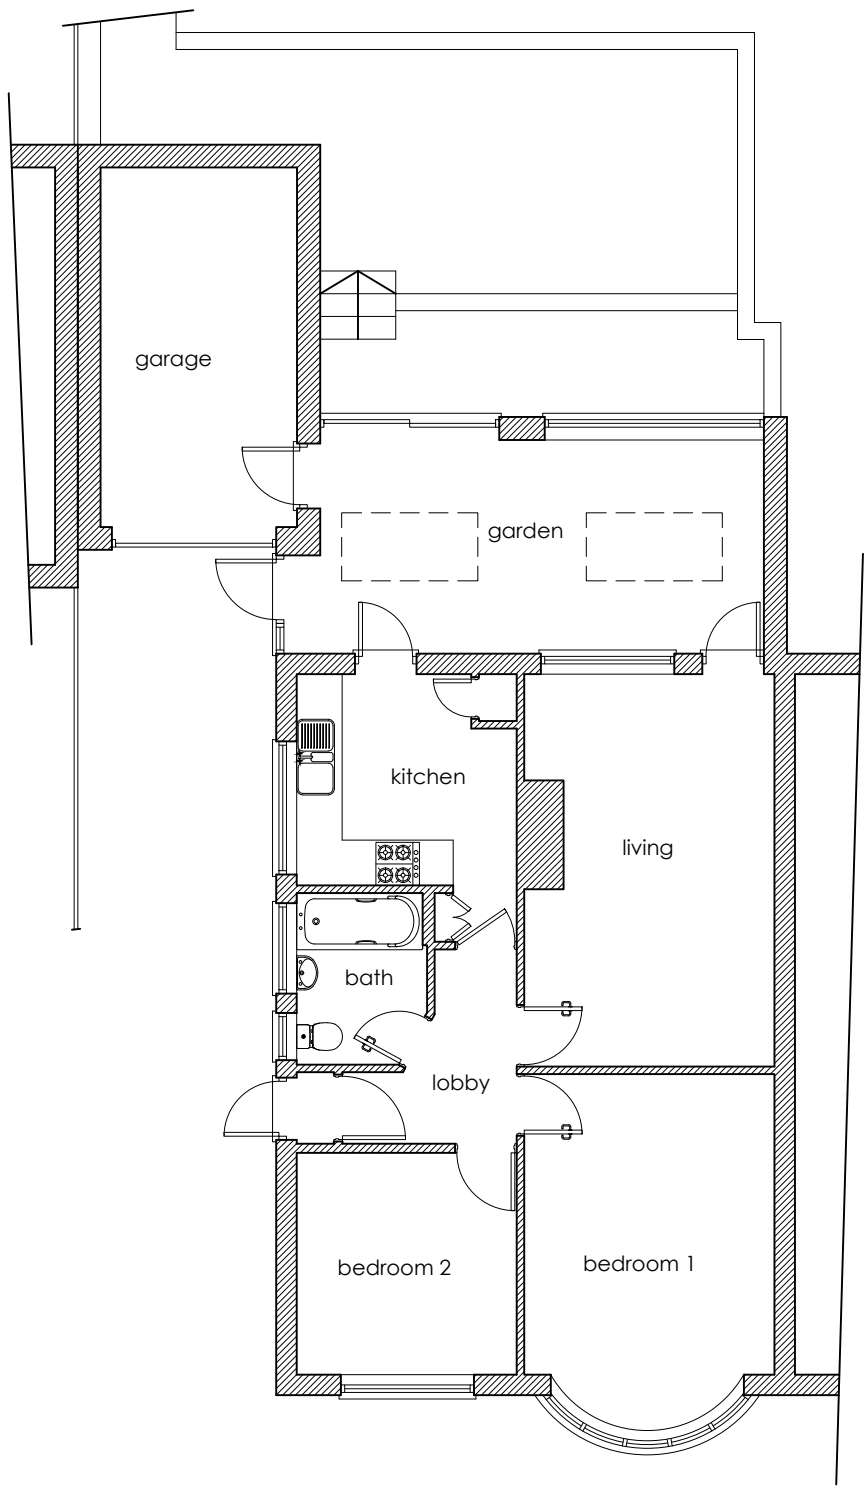

ground

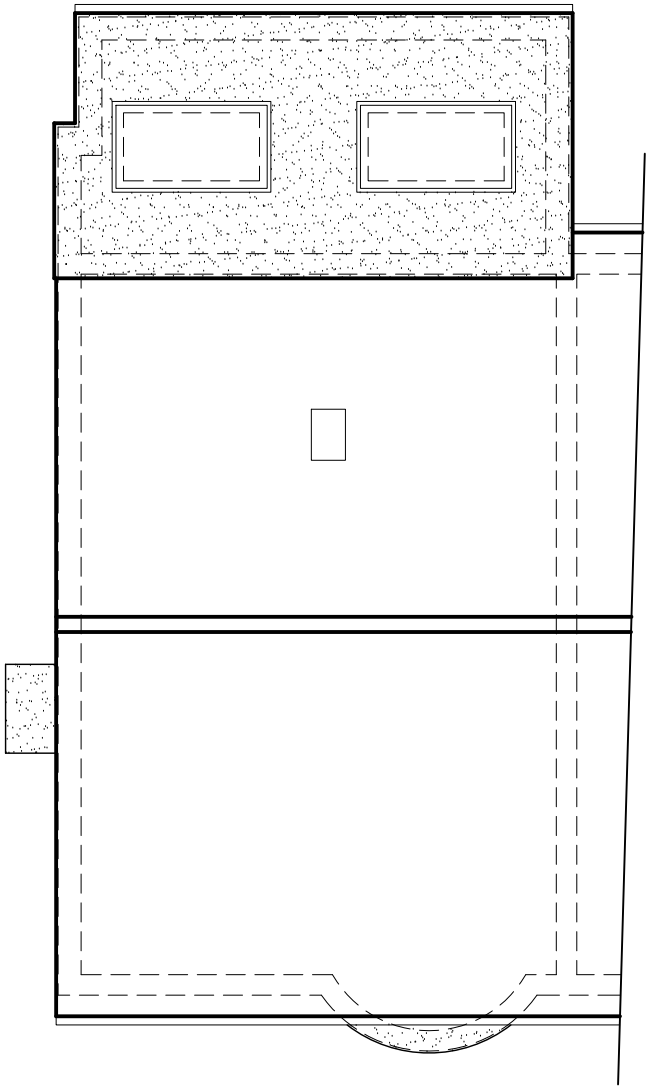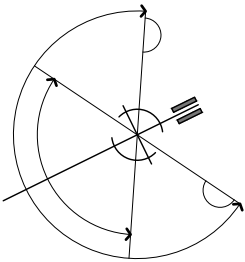

roof

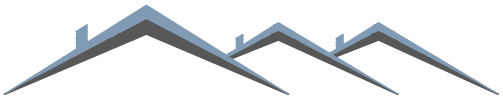

Blackrock Architecture Ltd

Architectural & Planning Consultants
Unit 42 Canterbury Innovation Centre Canterbury Kent CT2 7FG
T: 01227 281743 M: 07771 616348 E: info@blackrock-architecture.co.uk

Project
7 Pen Way, Tonbridge


Drawing Title
Existing plans



Client
/

Scale
1:100 @ A3

Drawing No.
2093/02 A

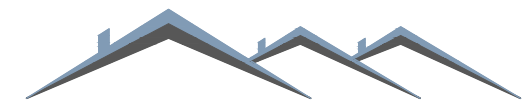

Blackrock Architecture Ltd

Architectural & Planning Consultants

Unit 42 Canterbury Innovation Centre Canterbury Kent CT2 7FG

T: 01227 281743 M: 07771 616348 E: info@blackrock-architecture.co.uk

Project

7 Pen Way, Tonbridge

Drawing Title


Existing elevations

0 1 2 3 4 5M

Client
/


Scale
1:100 @ A3

Drawing No.
2093/03 A

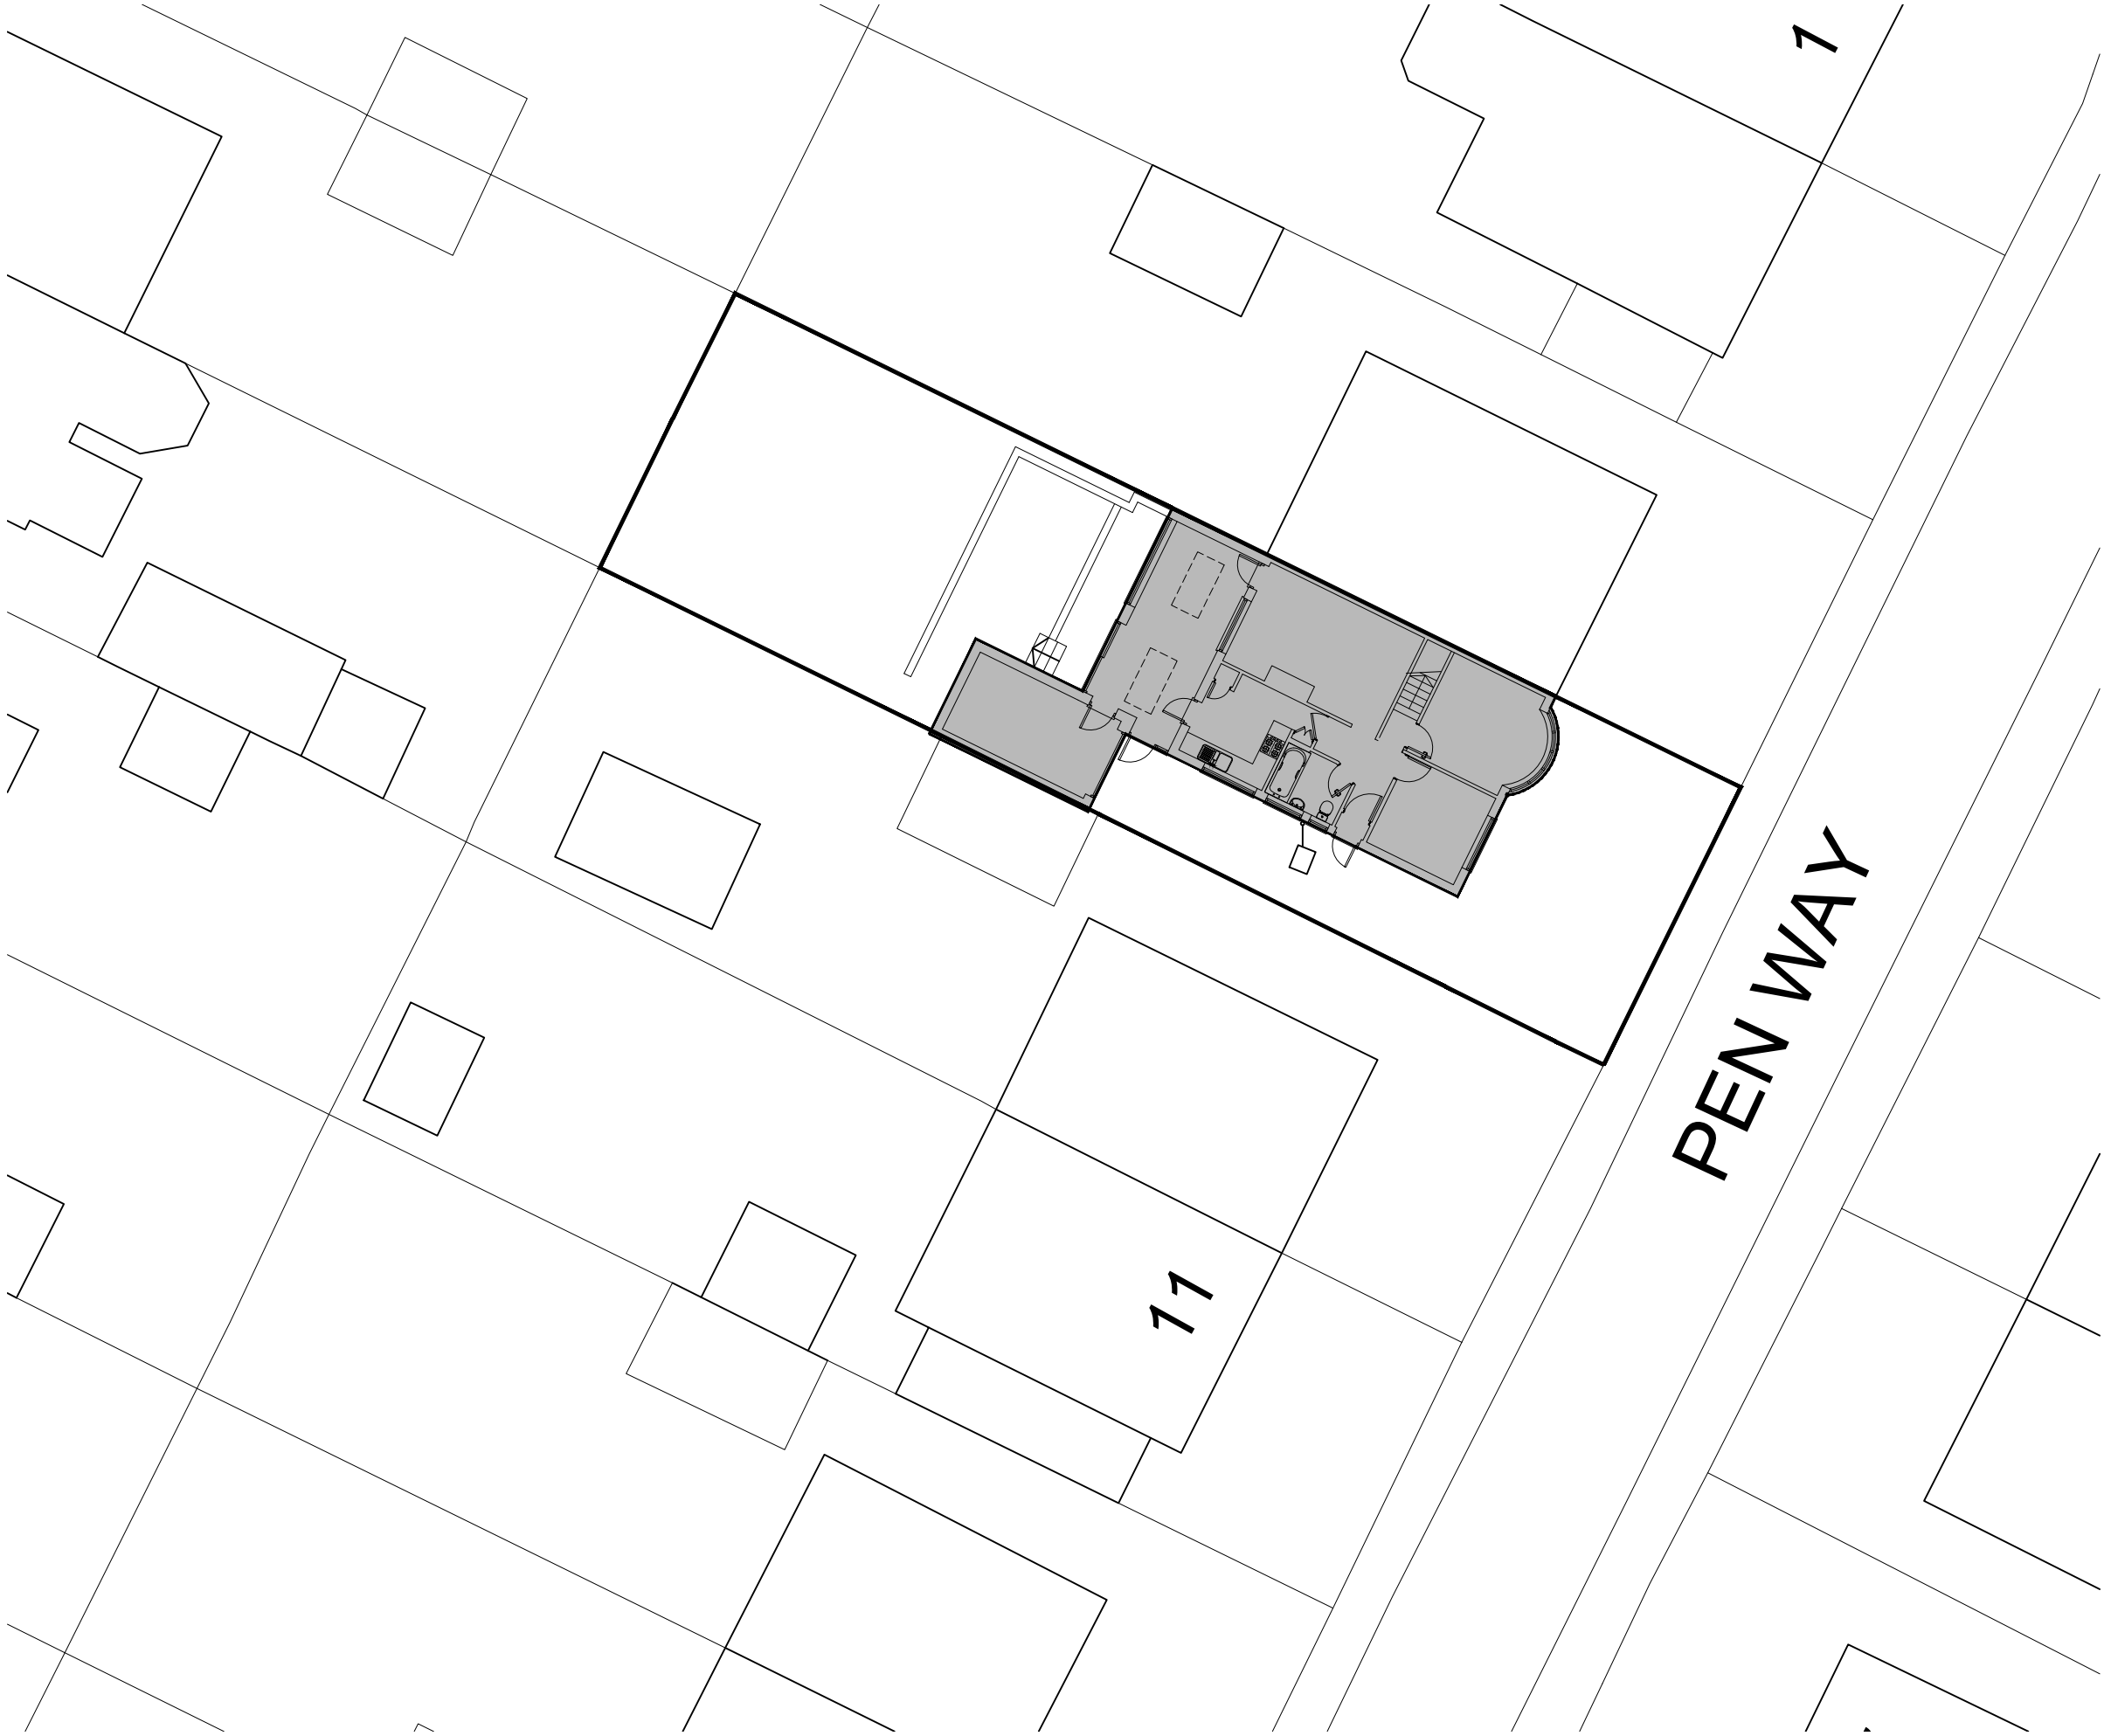

Copyright, design rights or other intellectual property rights in this drawing remain the property of Blackrock Architecture Ltd. The plans and information contained within are supplied on the express condition that they are not used in connection with the production of any building components nor the design, erection or construction of any building unless with the permission of Blackrock Architecture Ltd. The plans may not be copied nor used, disclosed nor passed to any third party for any other purpose without the express consent of Blackrock Architecture Ltd.

Do not scale working dimensions from this drawing, with all dimensions to be checked and verified on site.

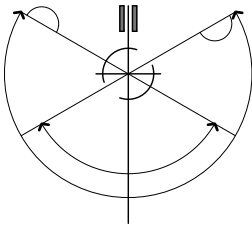

block plan

C	Oct 24	SH	Staircase re-located inline with clients comments
B	July 24	SH	Living room door retained
A	Nov 23	LQ	Issued for information



Client	Scale	Drawing No.
/	1:200 @ A3	2093/10 C



Blackrock Architecture Ltd


Architectural & Planning Consultants
Unit 42 Canterbury Innovation Centre Canterbury Kent CT2 7FG
T: 01227 281743 M: 07771 616348 E: info@blackrock-architecture.co.uk

Project	Drawing Title
7 Pen Way, Tonbridge	Proposed site block plan


contractor to verify all dimensions at the onset of works on site : if in doubt ask : do not scale

Copyright, design rights or other intellectual property rights in this drawing remain the property of Blackrock Architecture Ltd. The plans and information contained within are supplied on the express condition that they are not used in connection with the production of any building components nor the design, erection or construction of any building unless with the permission of Blackrock Architecture Ltd. The plans may not be copied nor used, disclosed nor passed to any third party for any other purpose without the express consent of Blackrock Architecture Ltd.

Do not scale working dimensions from this drawing, with all dimensions to be checked and verified on site.

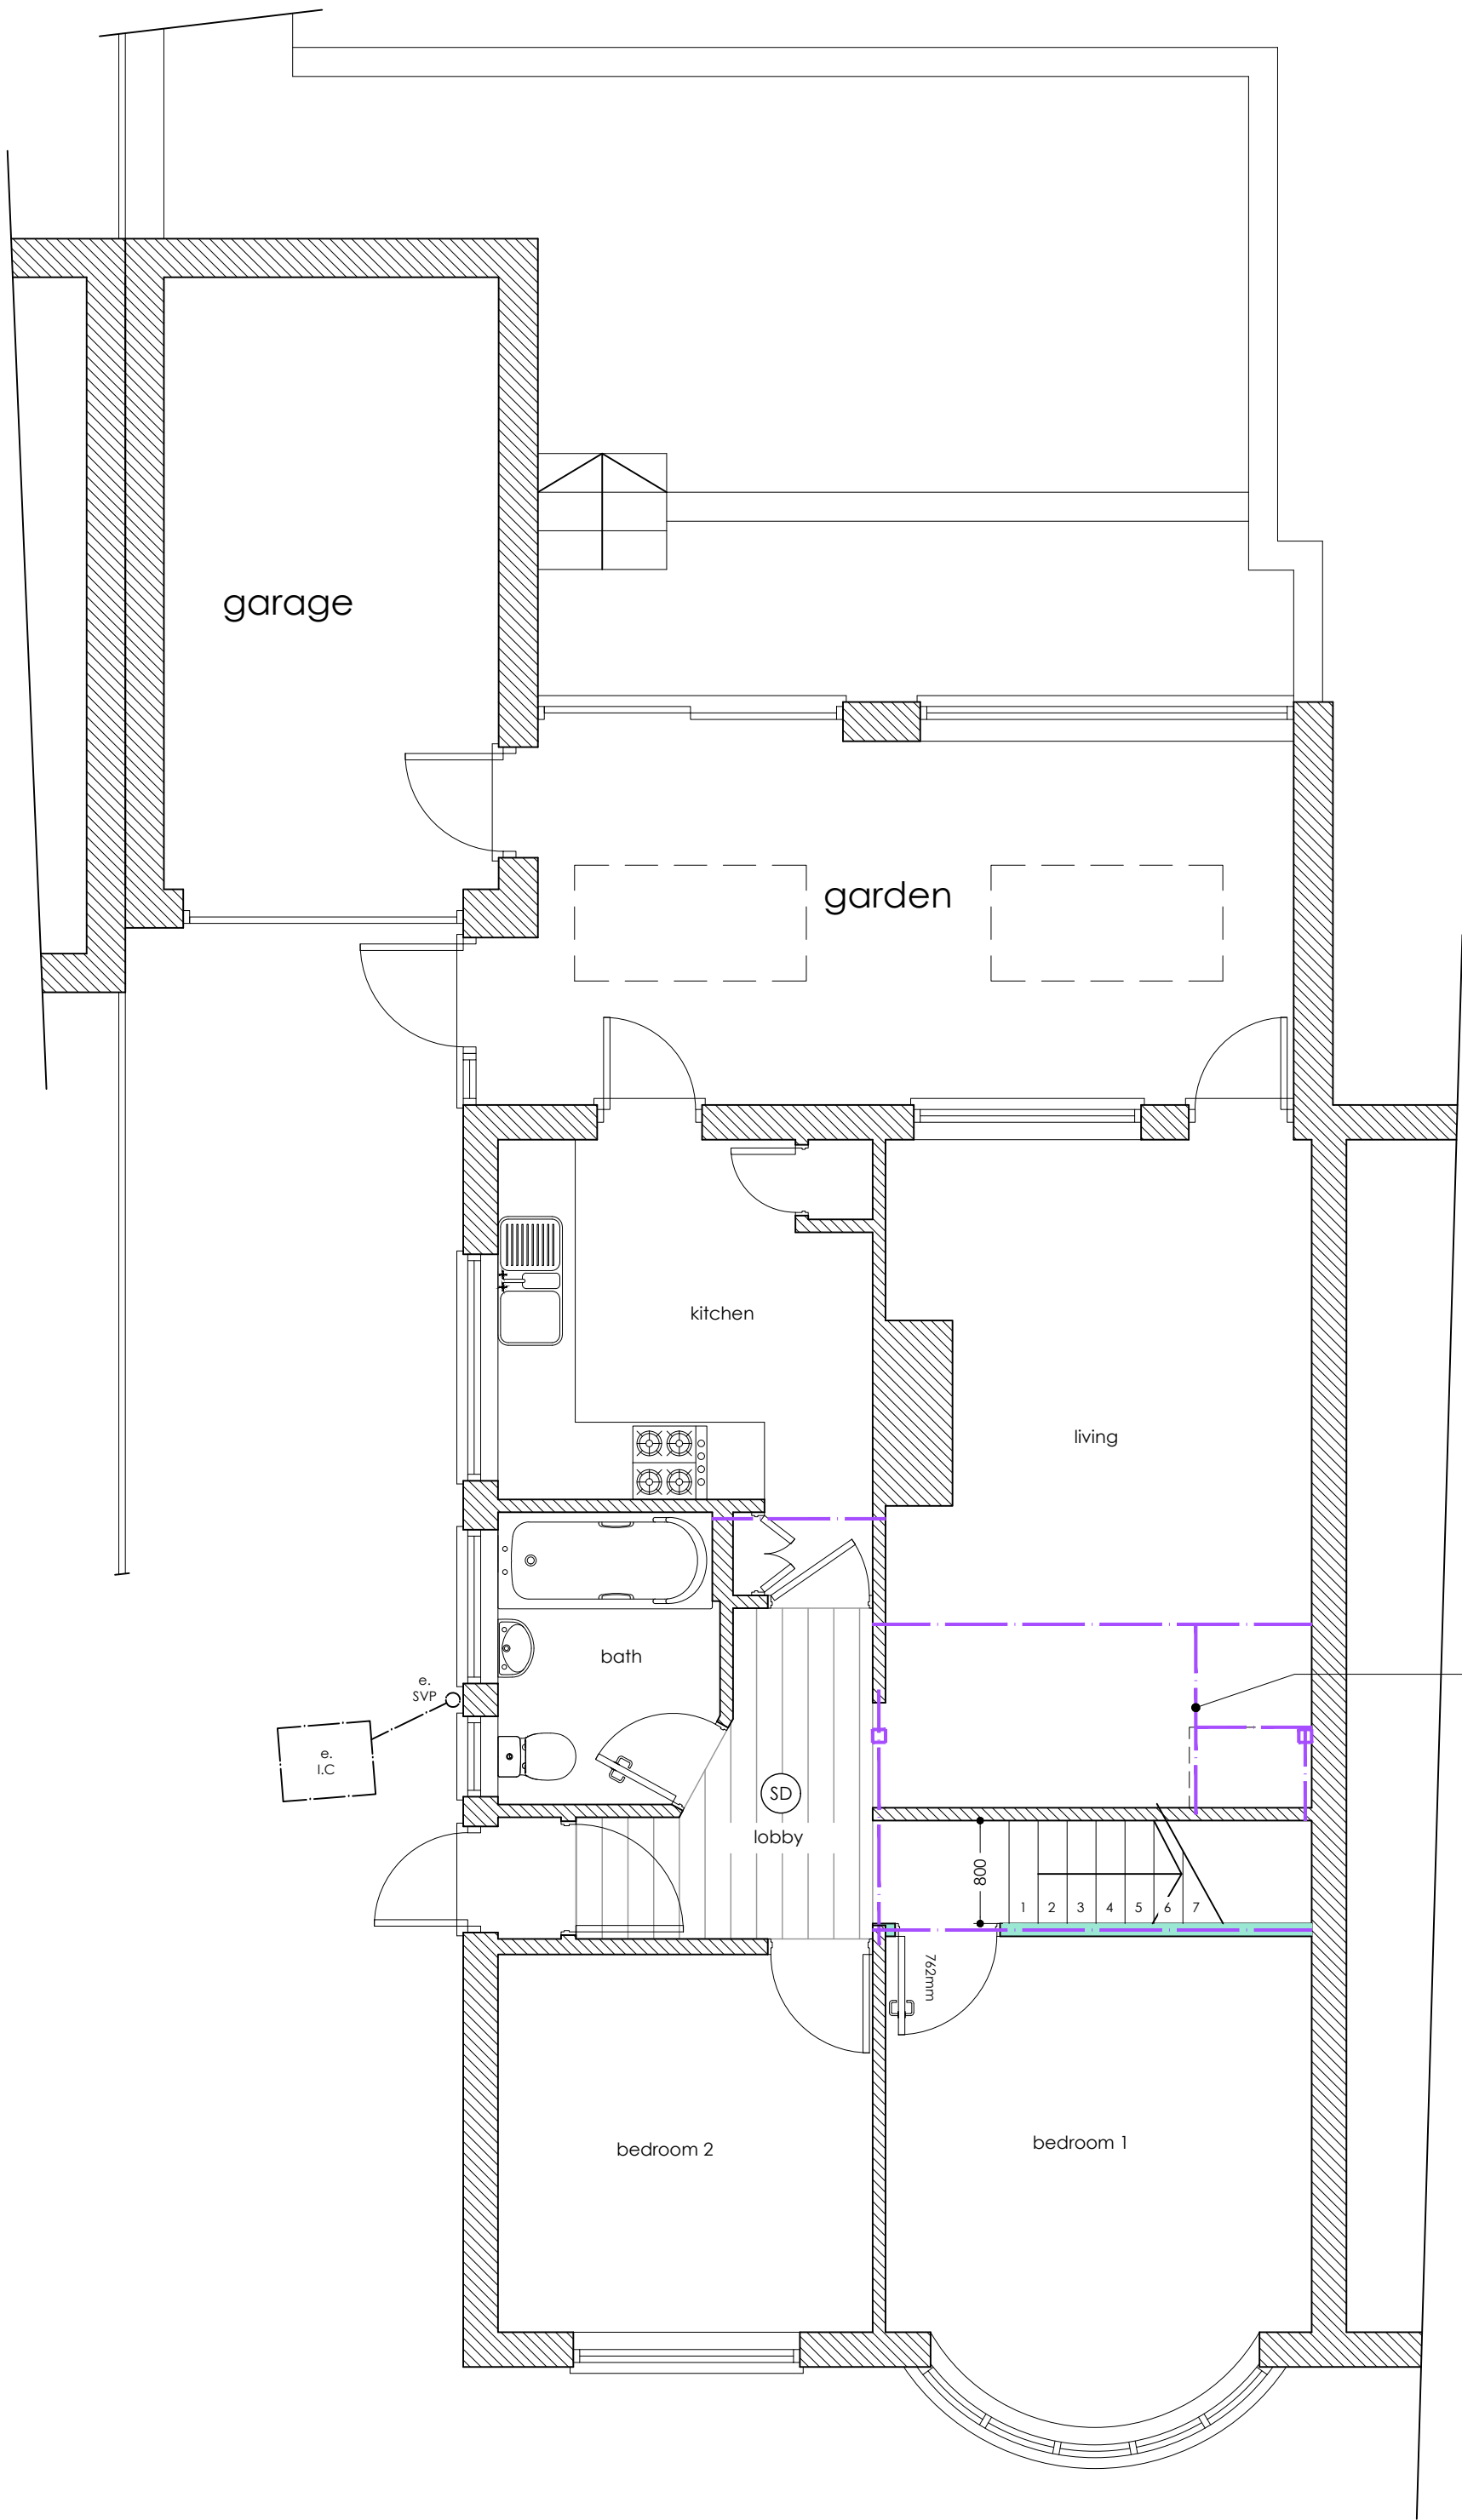

ground

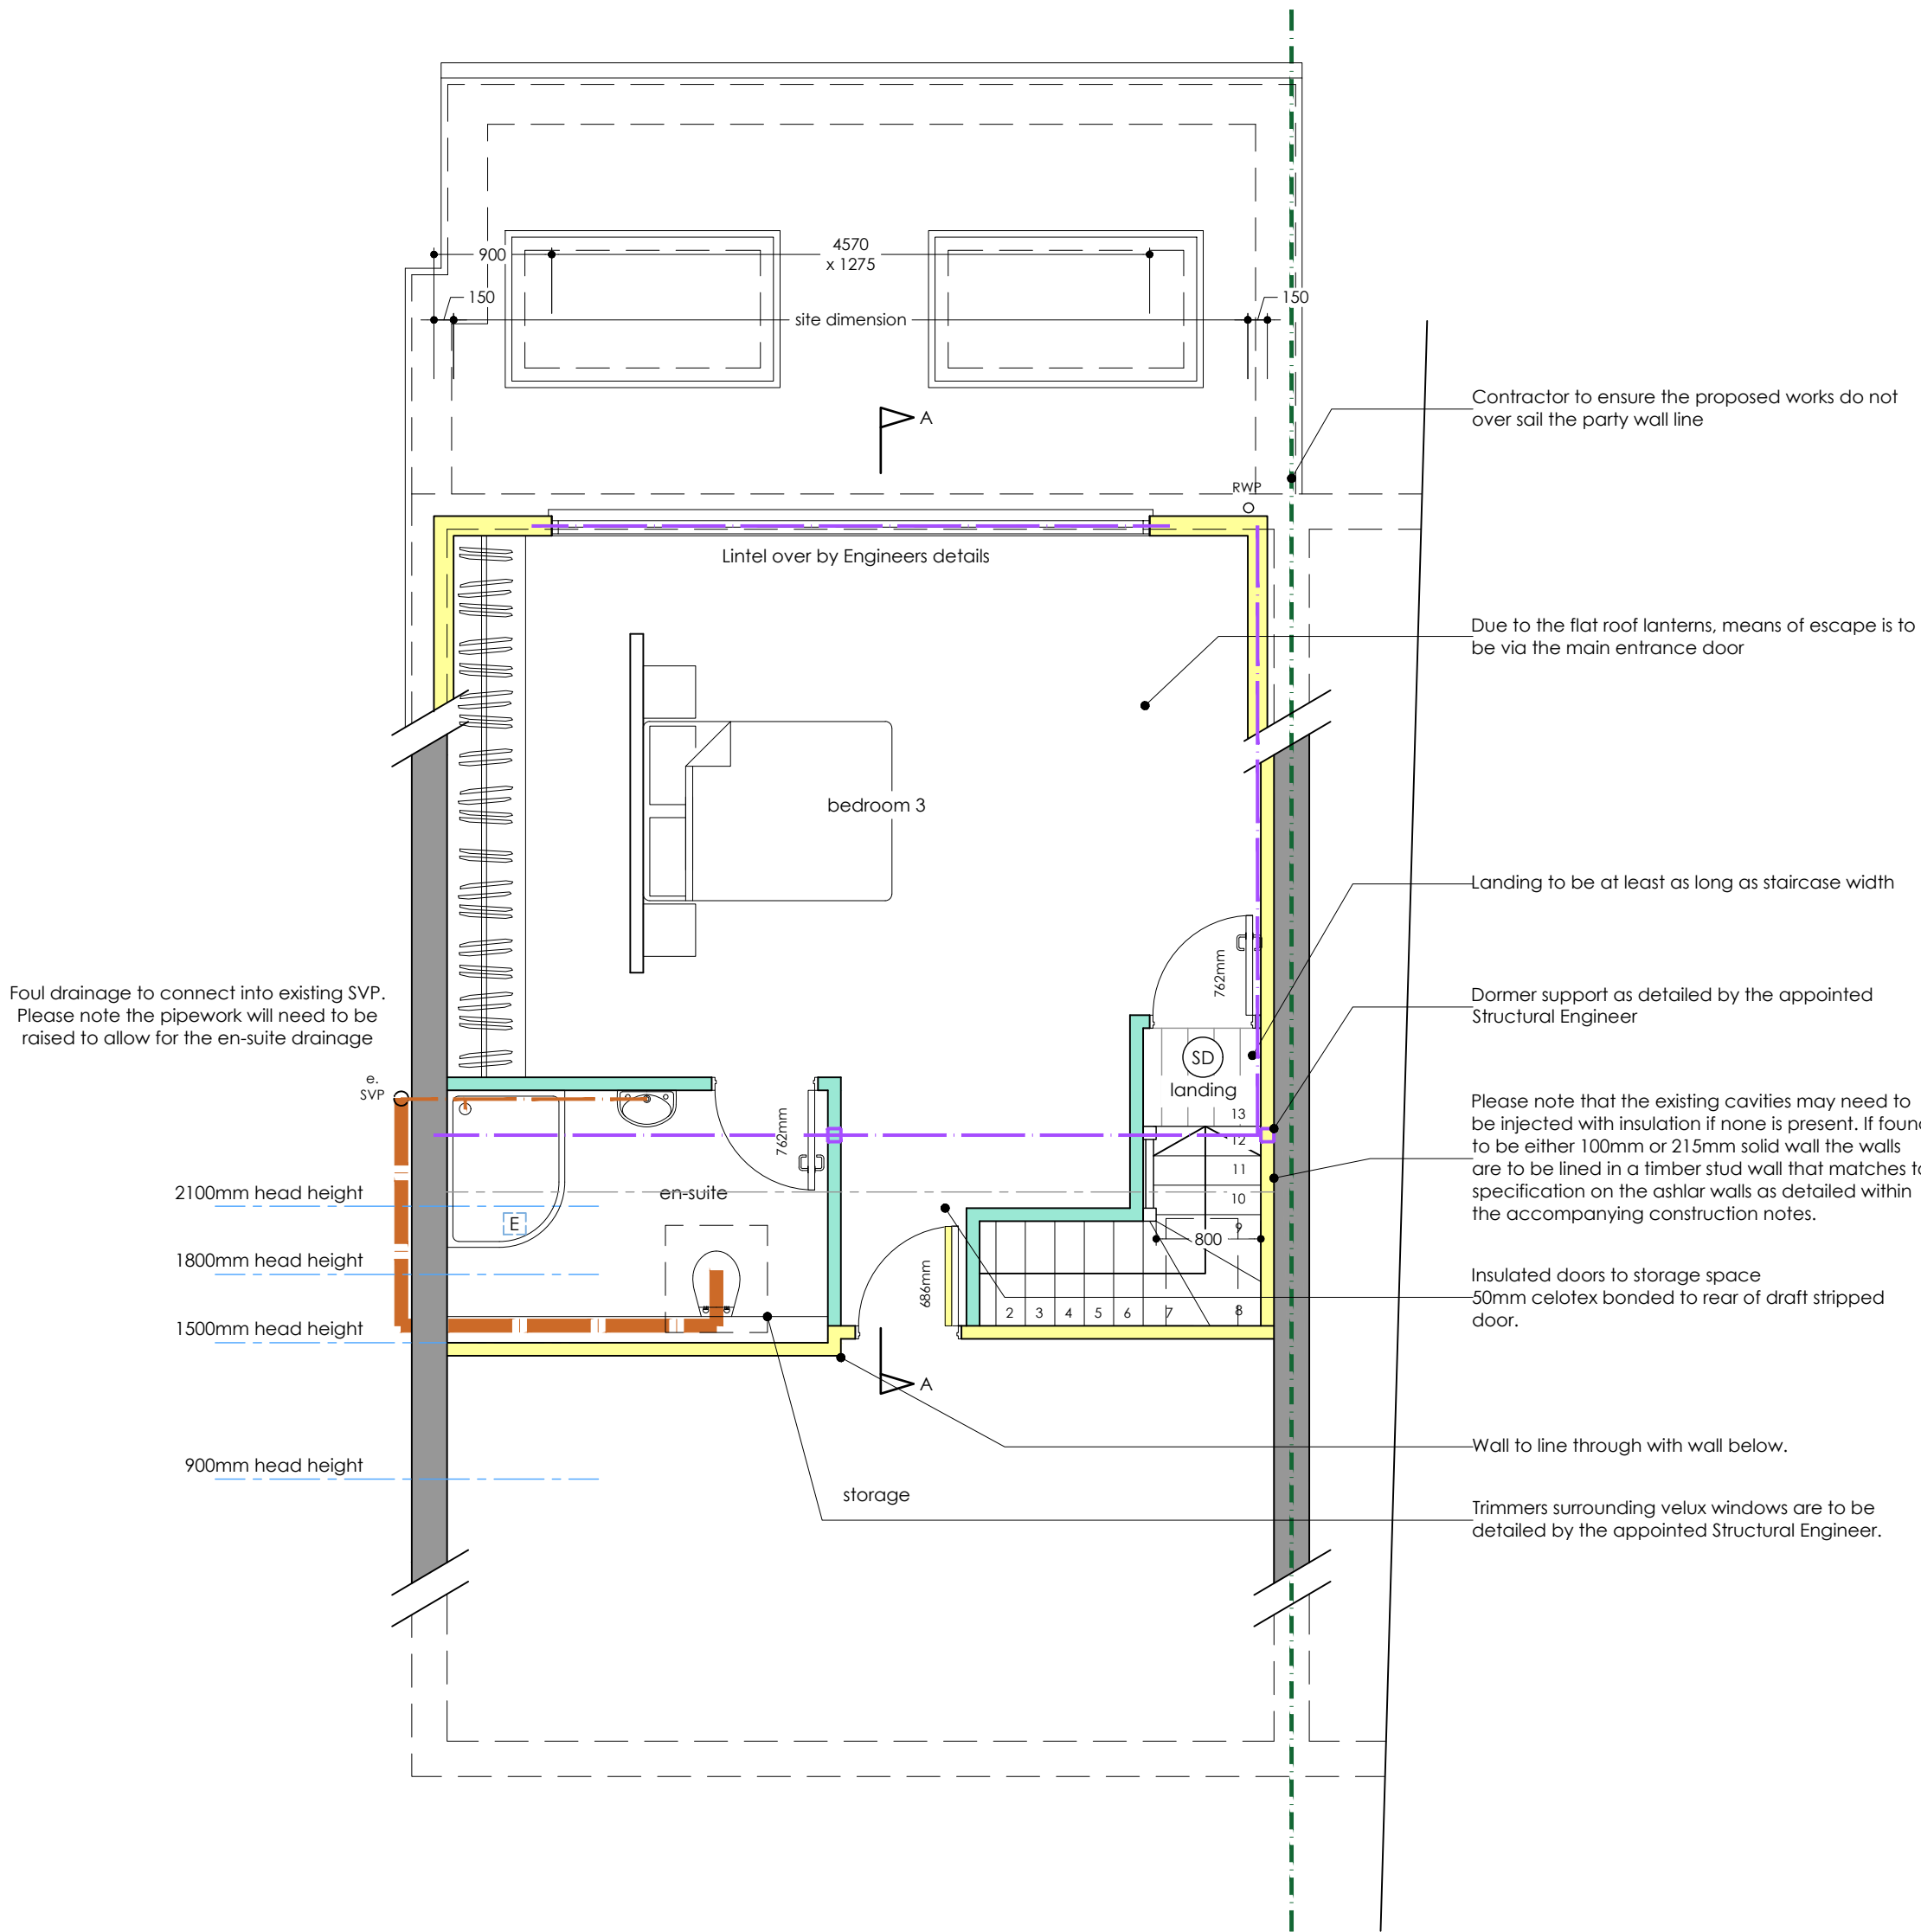

first

Key:	
	Existing structure
	Proposed brickwork
	Proposed blockwork
	Thermal insulated partition
	Acoustic insulation partition
	30min fire rated partition
	Existing 30min fire rated partition
	Walls to be demolished
	Foundations
	Movement joint
	DPC / DPM
	Head height indicator
	Proposed foul drainage
	Existing foul drainage
	Surface water drainage
	Smoke detector
	Heat detector
	Carbon monoxide detector
	Ventilation
	Structural support

E Oct 24 SH Updated inline with Structural Engineers details
D Oct 24 SH Staircase re-located inline with clients comments
C Sep1 24 SH Updated inline with Structural Engineers details
B July 24 SH Living room door retained and staircase altered
A July 24 SH Issued for approval

Client
0 0.5 1 2 3M /

Scale
1:50 @ A1


Drawing No.
2093/11 E

Blackrock Architecture Ltd
Architectural & Planning Consultants
Unit 42 Canterbury Innovation Centre Canterbury Kent CT2 7FG
T: 01227 281743 M: 07771 616348 E: info@blackrock-architecture.co.uk
Project 7 Pen Way, Tonbridge Drawing Title Proposed floor plans

contractor to verify all dimensions at the onset of works on site : if in doubt ask : do not scale


Copyright, design rights or other intellectual property rights in this drawing remain the property of Blackrock Architecture Ltd. The plans and information contained within are supplied on the express condition that they are not used in connection with the production of any building components nor the design, erection or construction of any building unless with the permission of Blackrock Architecture Ltd. The plans may not be copied nor used, disclosed nor passed to any third party for any other purpose without the express consent of Blackrock Architecture Ltd.

Do not scale working dimensions from this drawing, with all dimensions to be checked and verified on site.

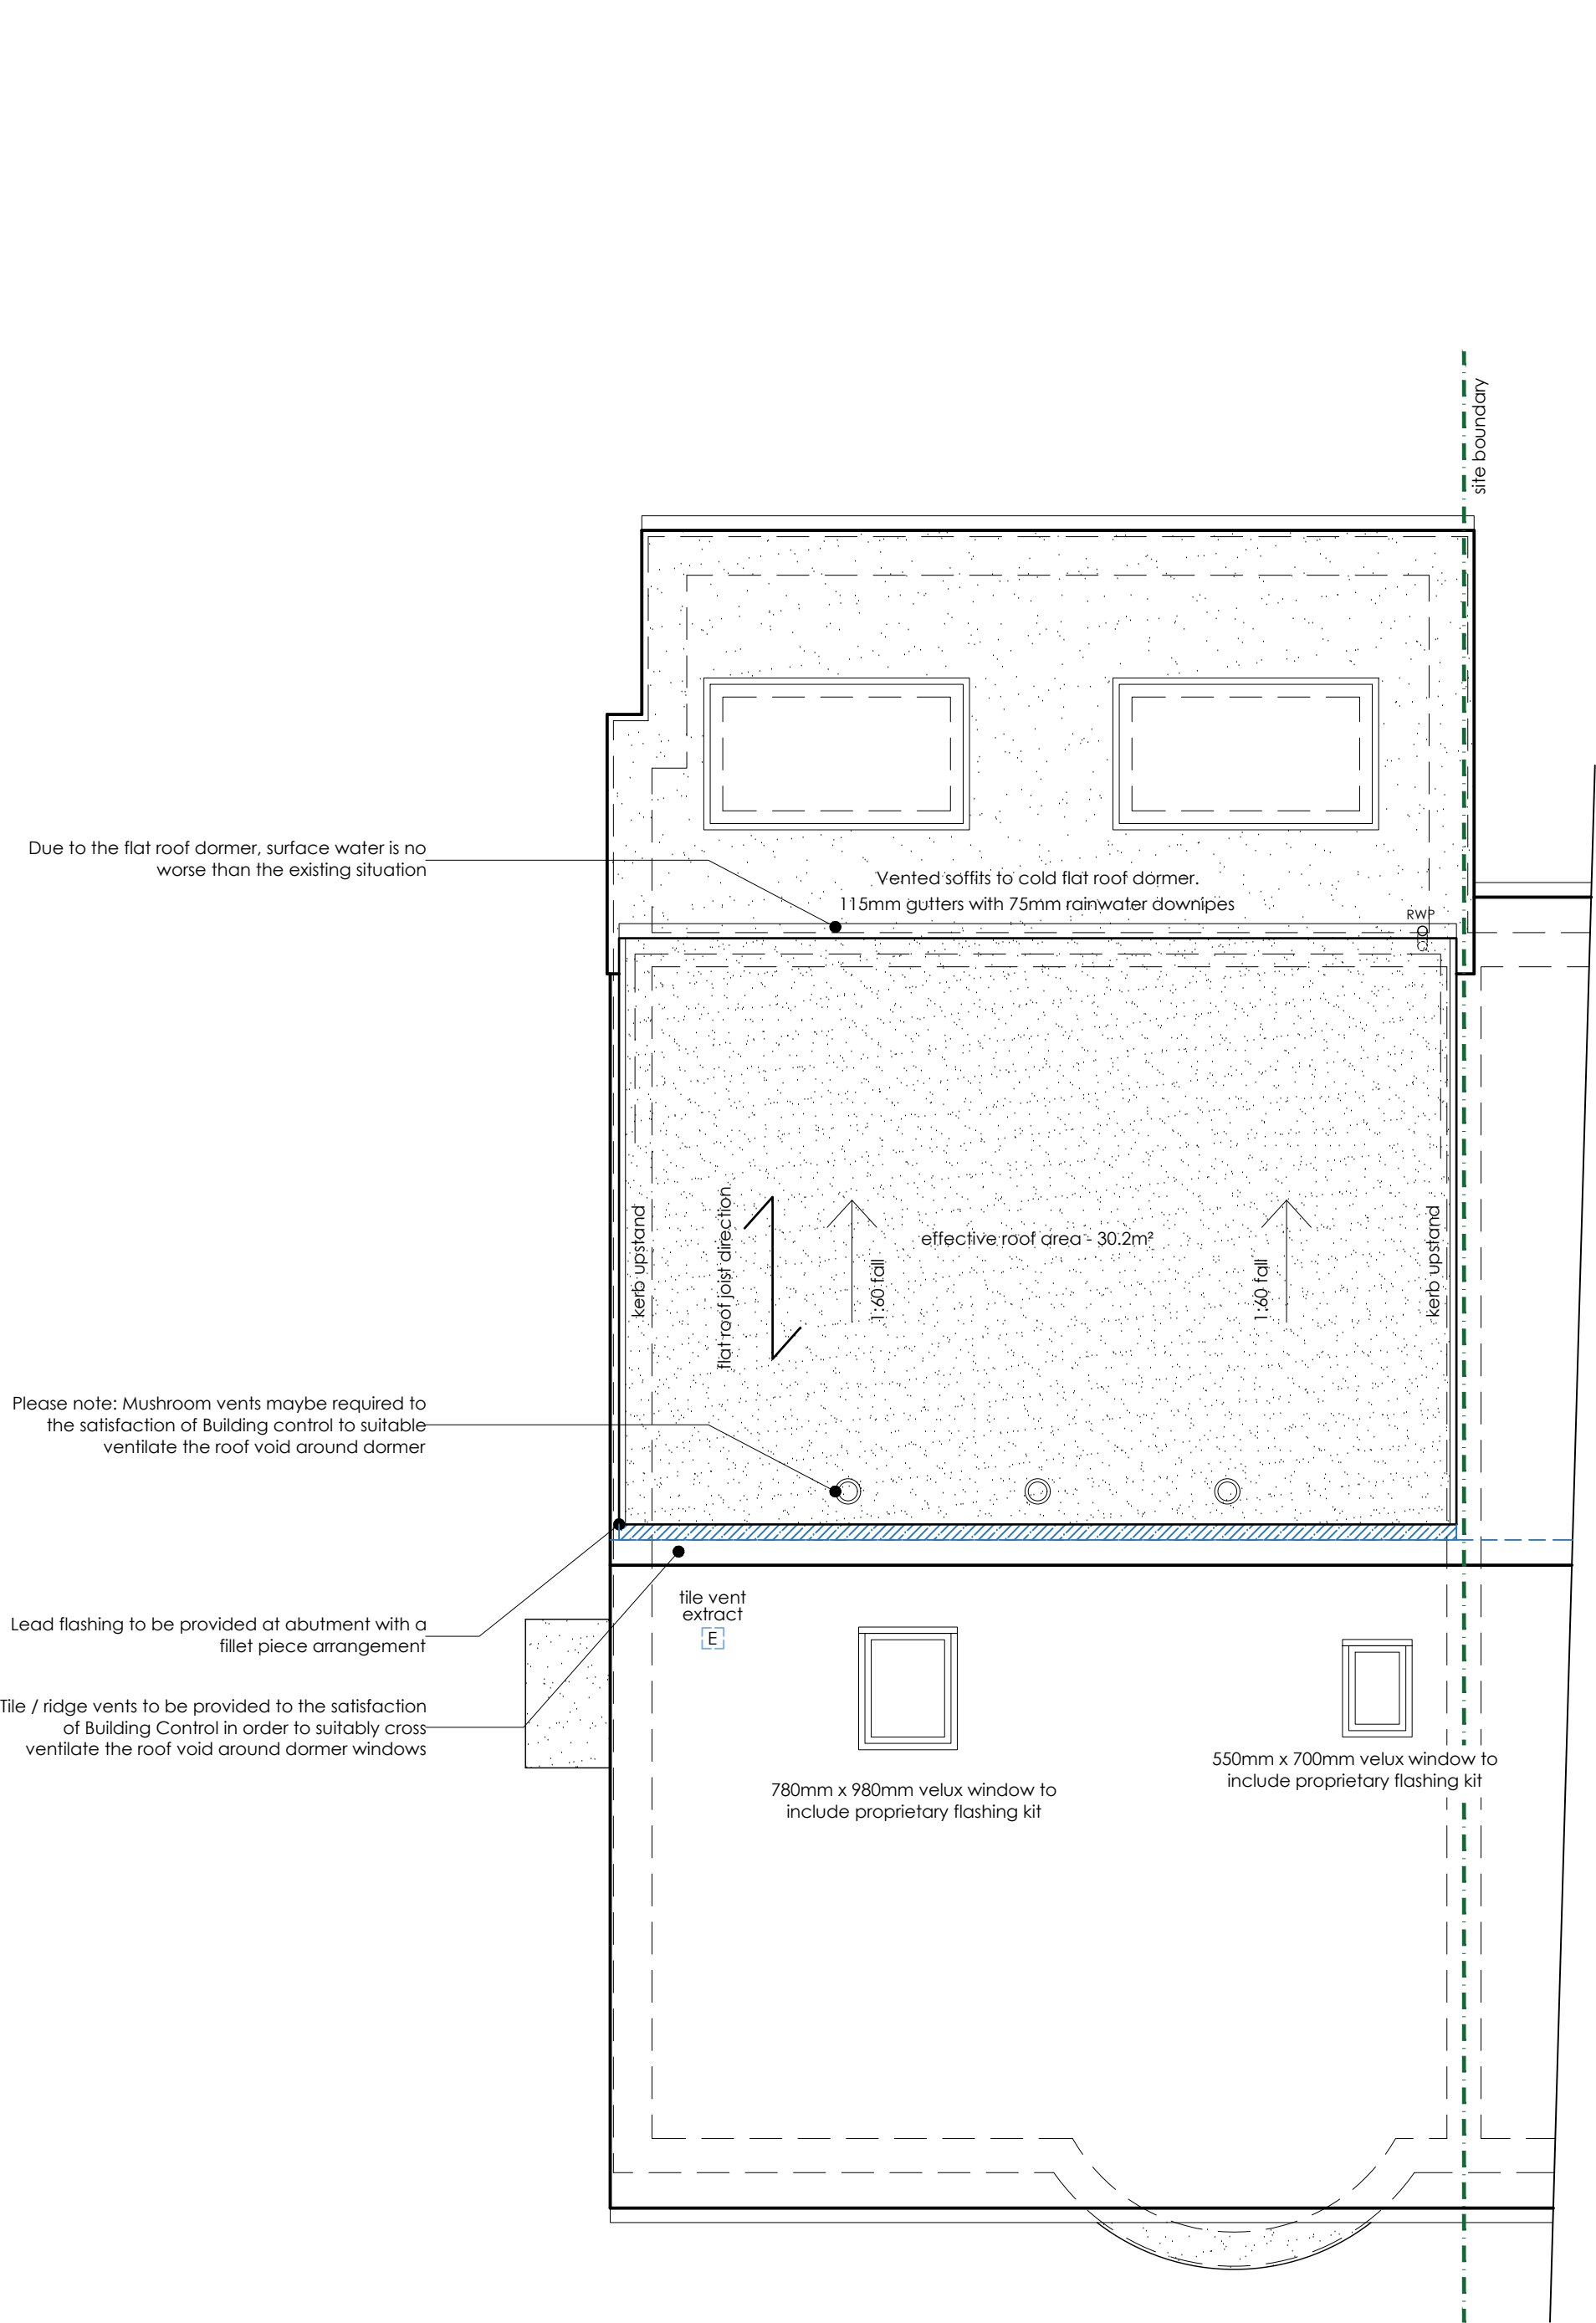


roof

0 0.5 1 2 3M

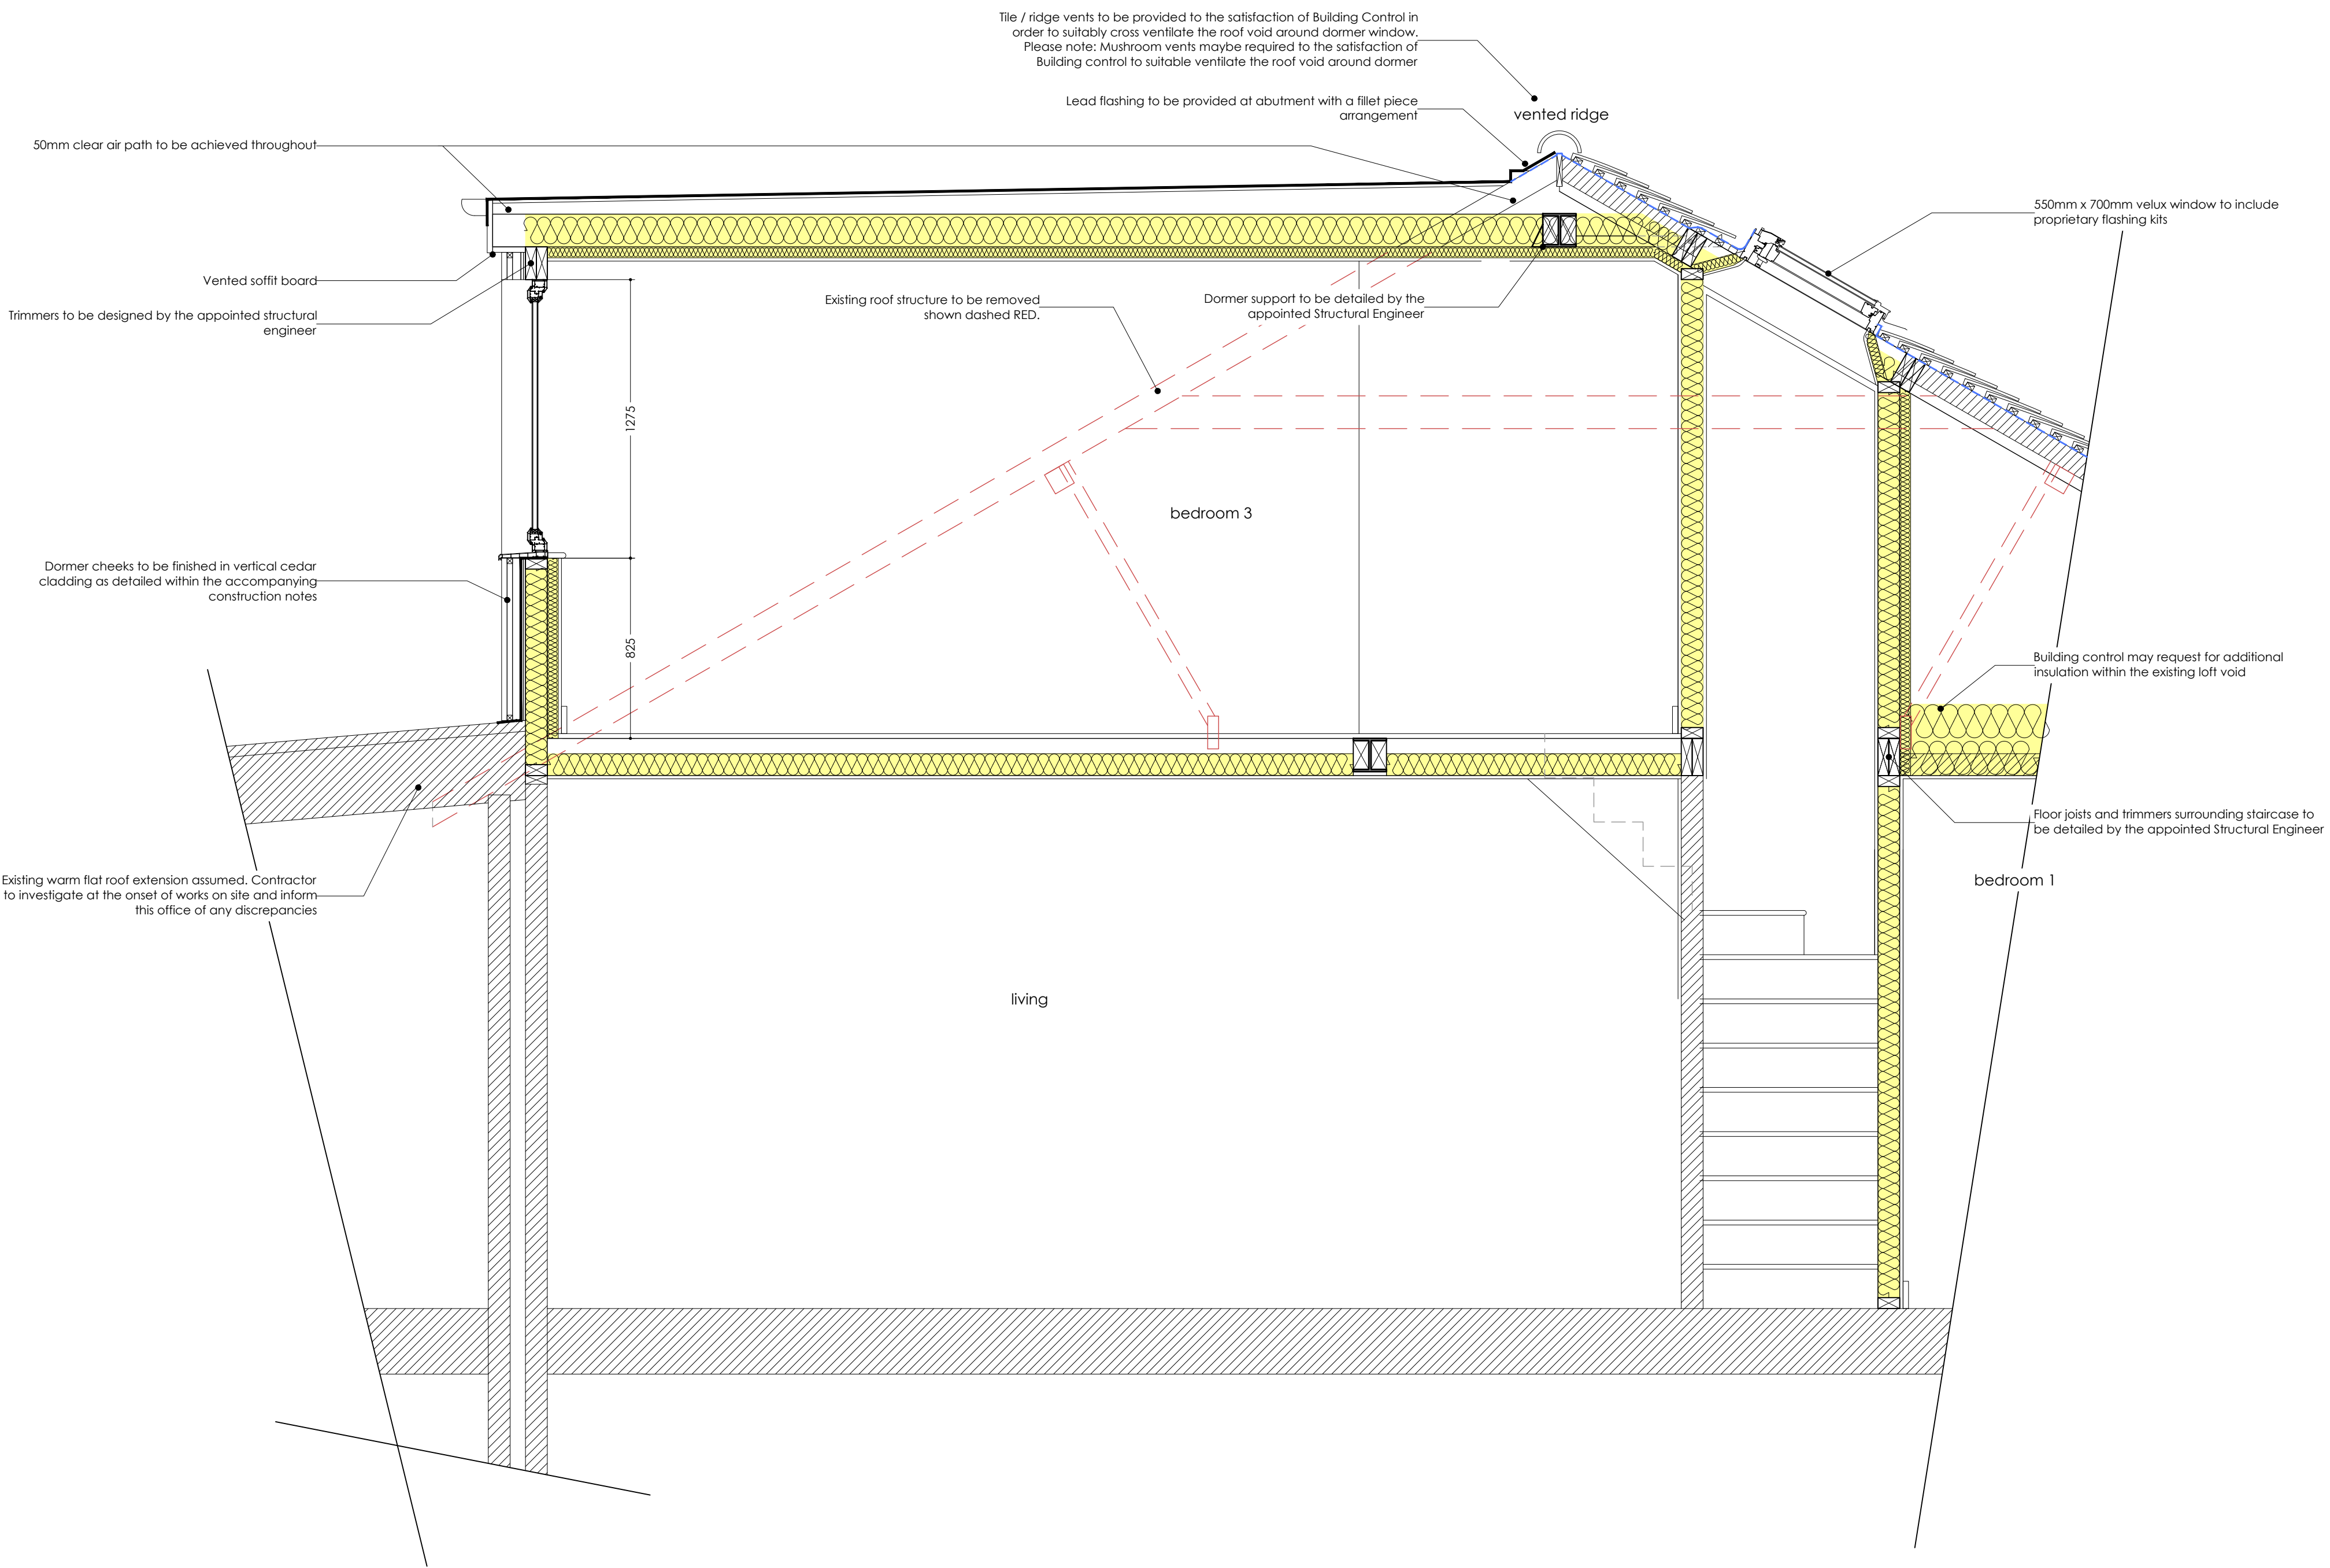

section a - a

0 100 500 1000mm

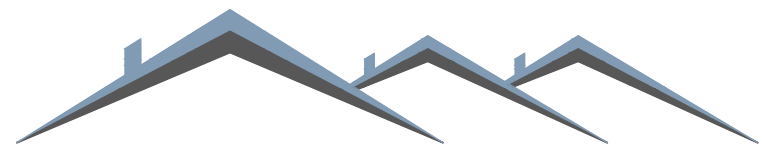

Blackrock Architecture Ltd

Architectural & Planning Consultants

Unit 42 Canterbury Innovation Centre Canterbury Kent CT2 7FG

T: 01227 281743 M: 07771 616348 E: info@blackrock-architecture.co.uk

Project
7 Pen Way, Tonbridge

Drawing Title
Proposed roof plan and
section a - a

Client

Scale

Drawing No.

/

1:50 & 1:20 @ A1


2093/12 E

E Oct 24 SH Updated inline with Structural Engineers details
D Oct 24 SH Staircase re-located inline with clients comments
C Sep 24 SH Updated inline with Structural Engineers details
B July 24 SH Living room door retained and staircase altered
A July 24 SH Issued for approval


contractor to verify all dimensions at the onset of works on site : if in doubt ask : do not scale

Copyright, design rights or other intellectual property rights in this drawing remain the property of Blackrock Architecture Ltd. The plans and information contained within are supplied on the express condition that they are not used in connection with the production of any building components nor the design, erection or construction of any building unless with the permission of Blackrock Architecture Ltd. The plans may not be copied nor used, disclosed nor passed to any third party for any other purpose without the express consent of Blackrock Architecture Ltd.


Do not scale working dimensions from this drawing, with all dimensions to be checked and verified on site.

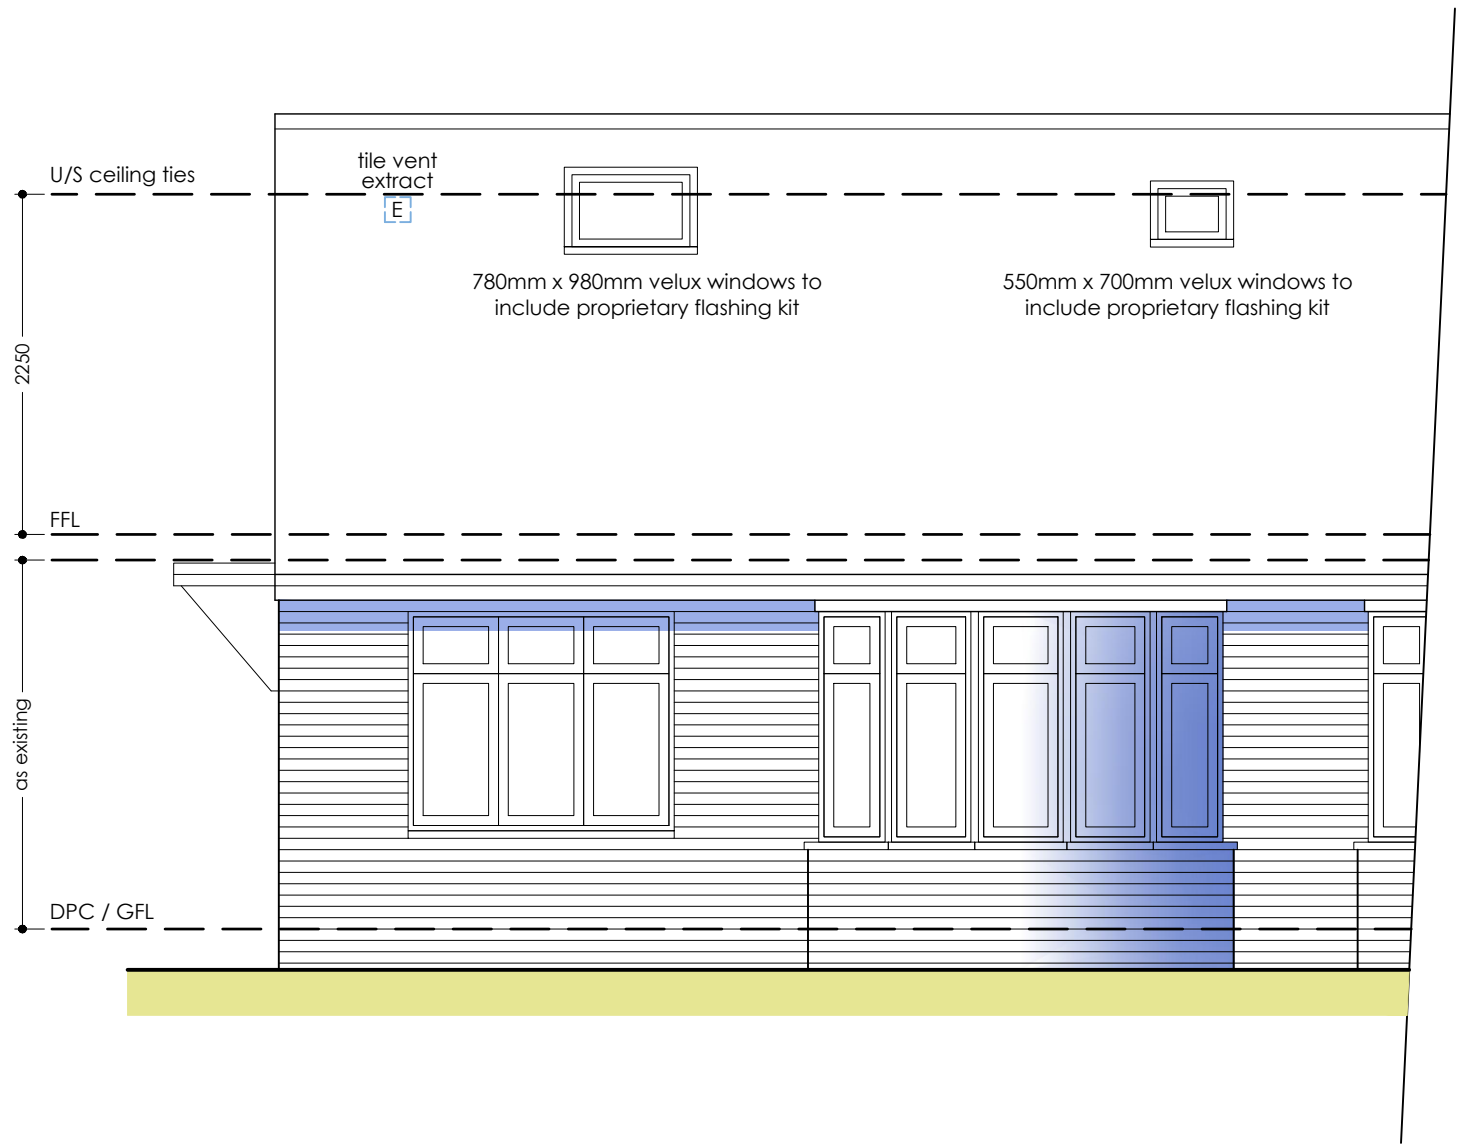


front - south east

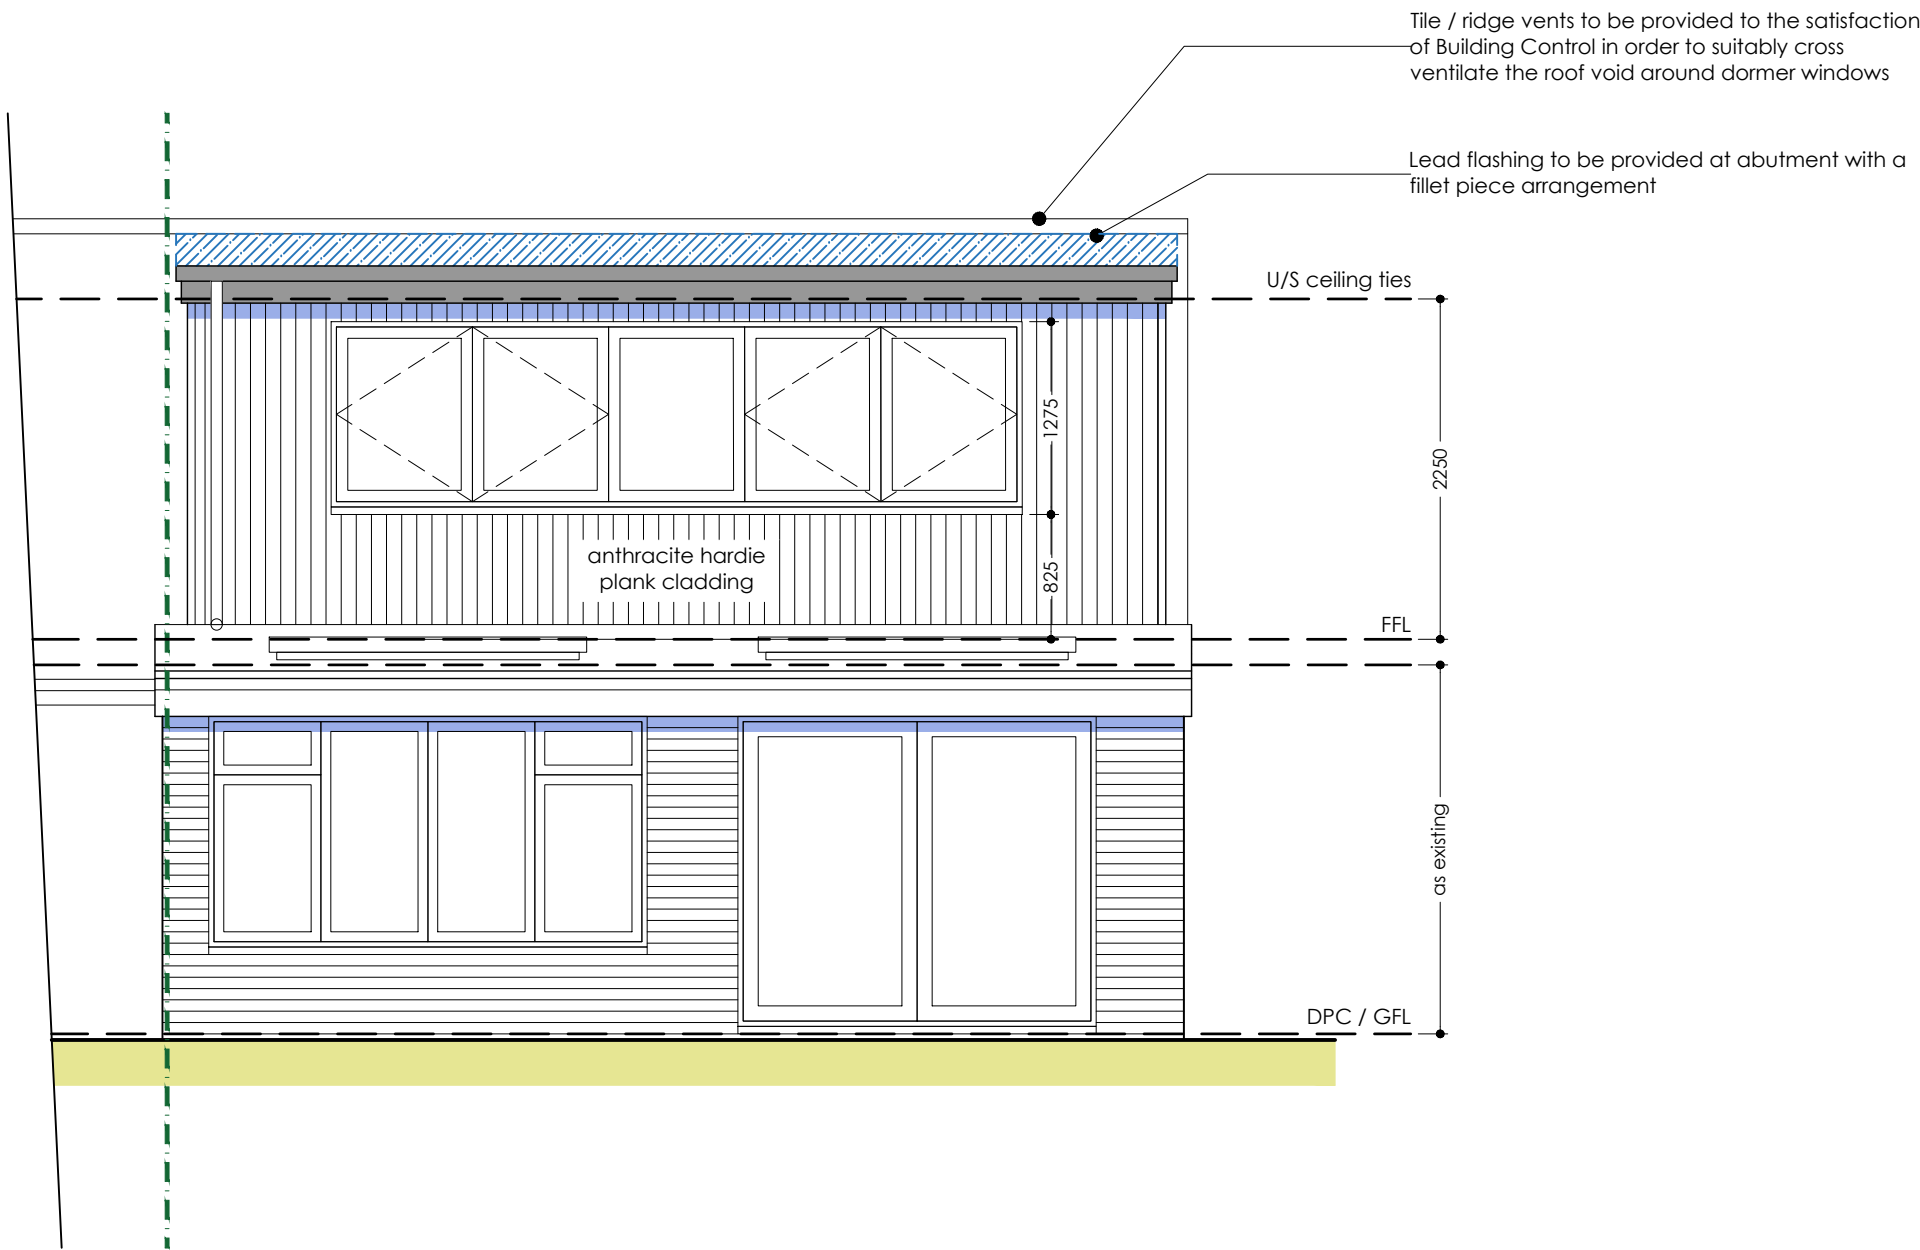

rear - north west

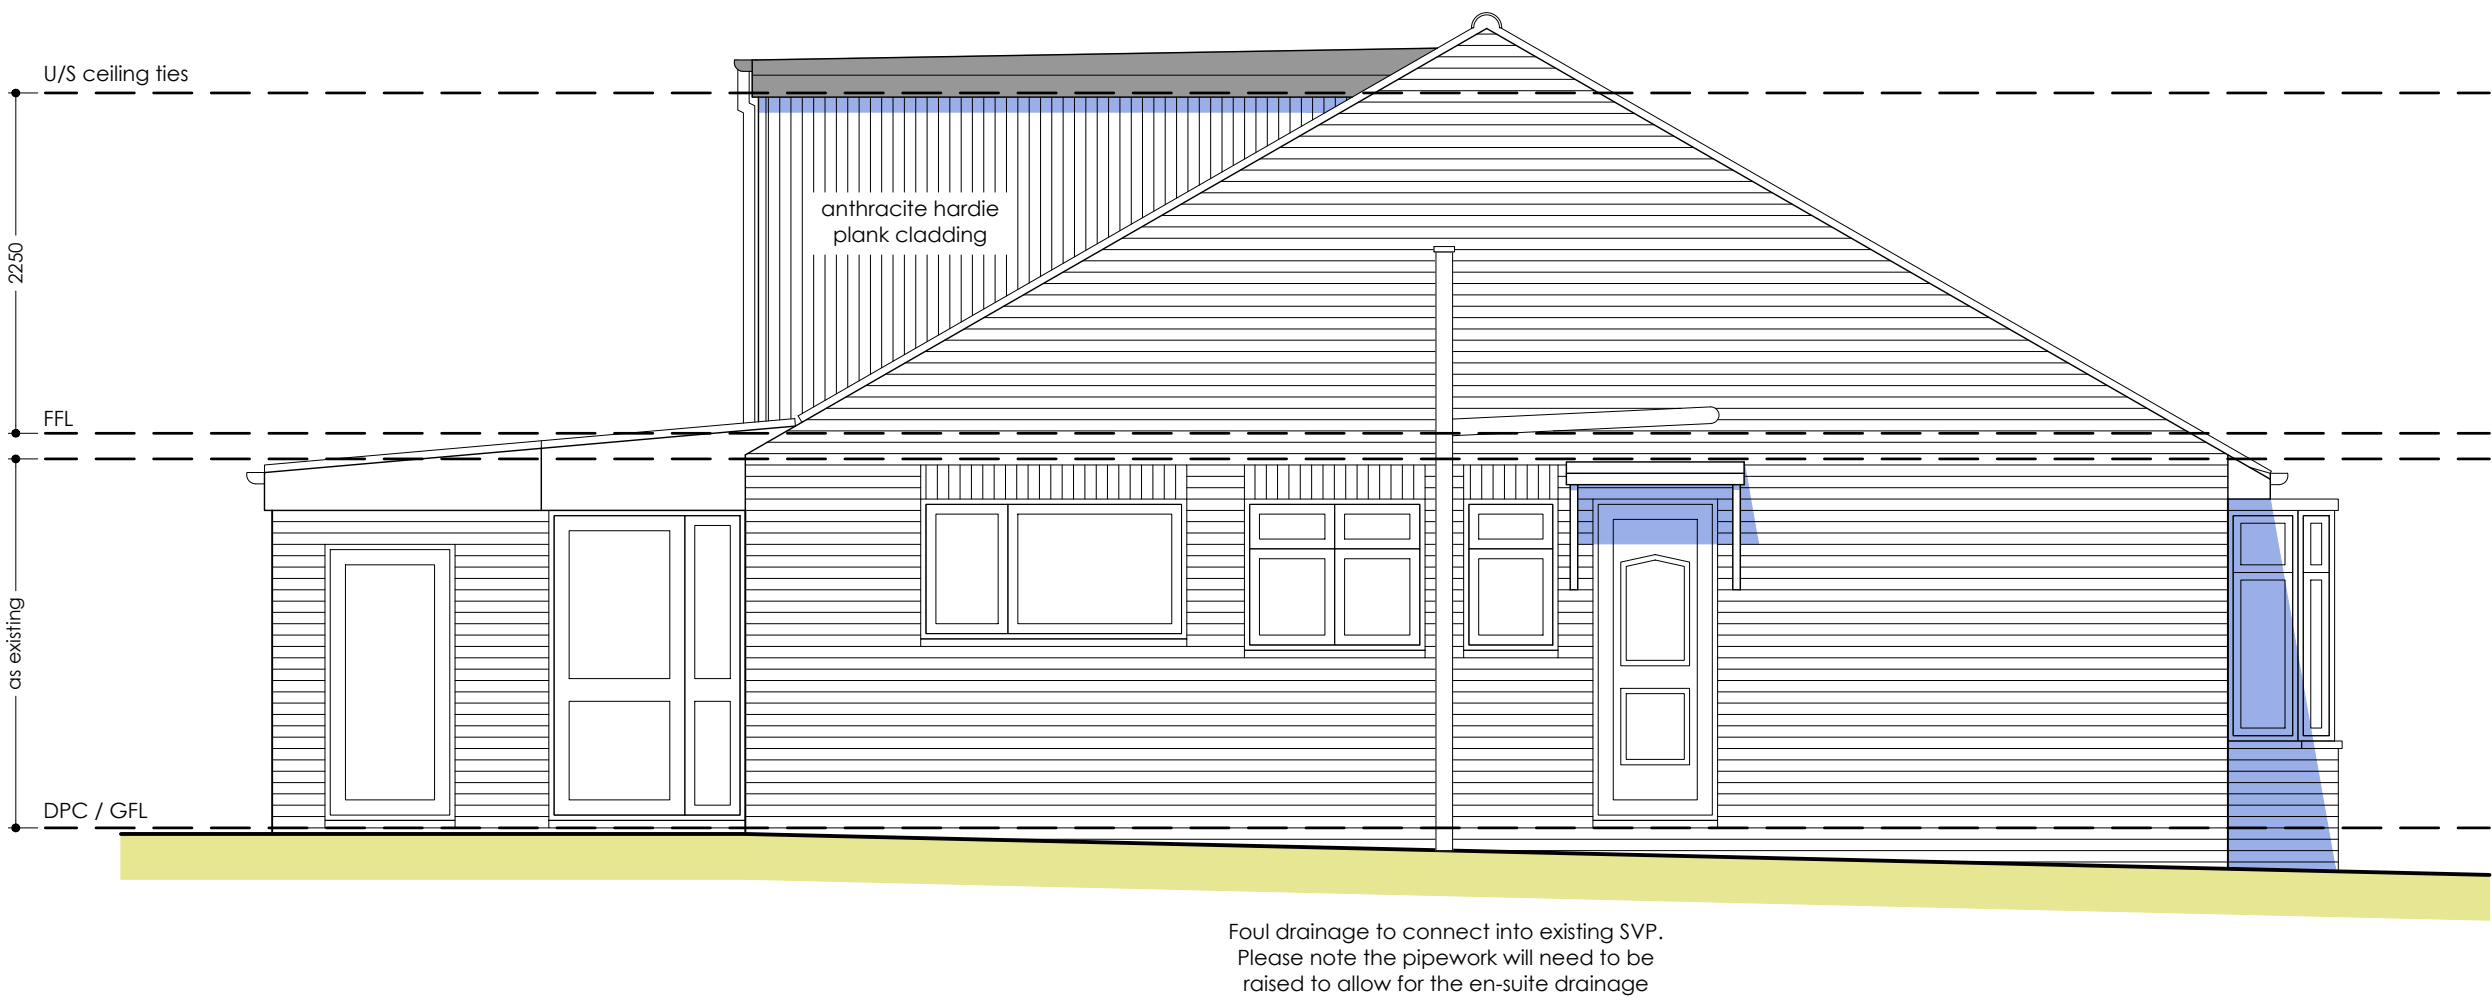

side - south west

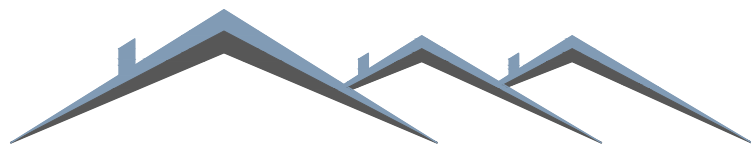

Blackrock Architecture Ltd

Architectural & Planning Consultants

Unit 42 Canterbury Innovation Centre Canterbury Kent CT2 7FG

T: 01227 281743 M: 07771 616348 E: info@blackrock-architecture.co.uk

Project
7 Pen Way, Tonbridge

Drawing Title
Proposed elevations

0 0.5 1 2 3M / Client

Scale
1:50 @ A1

Drawing No.
2093/13 B