



West Elevation

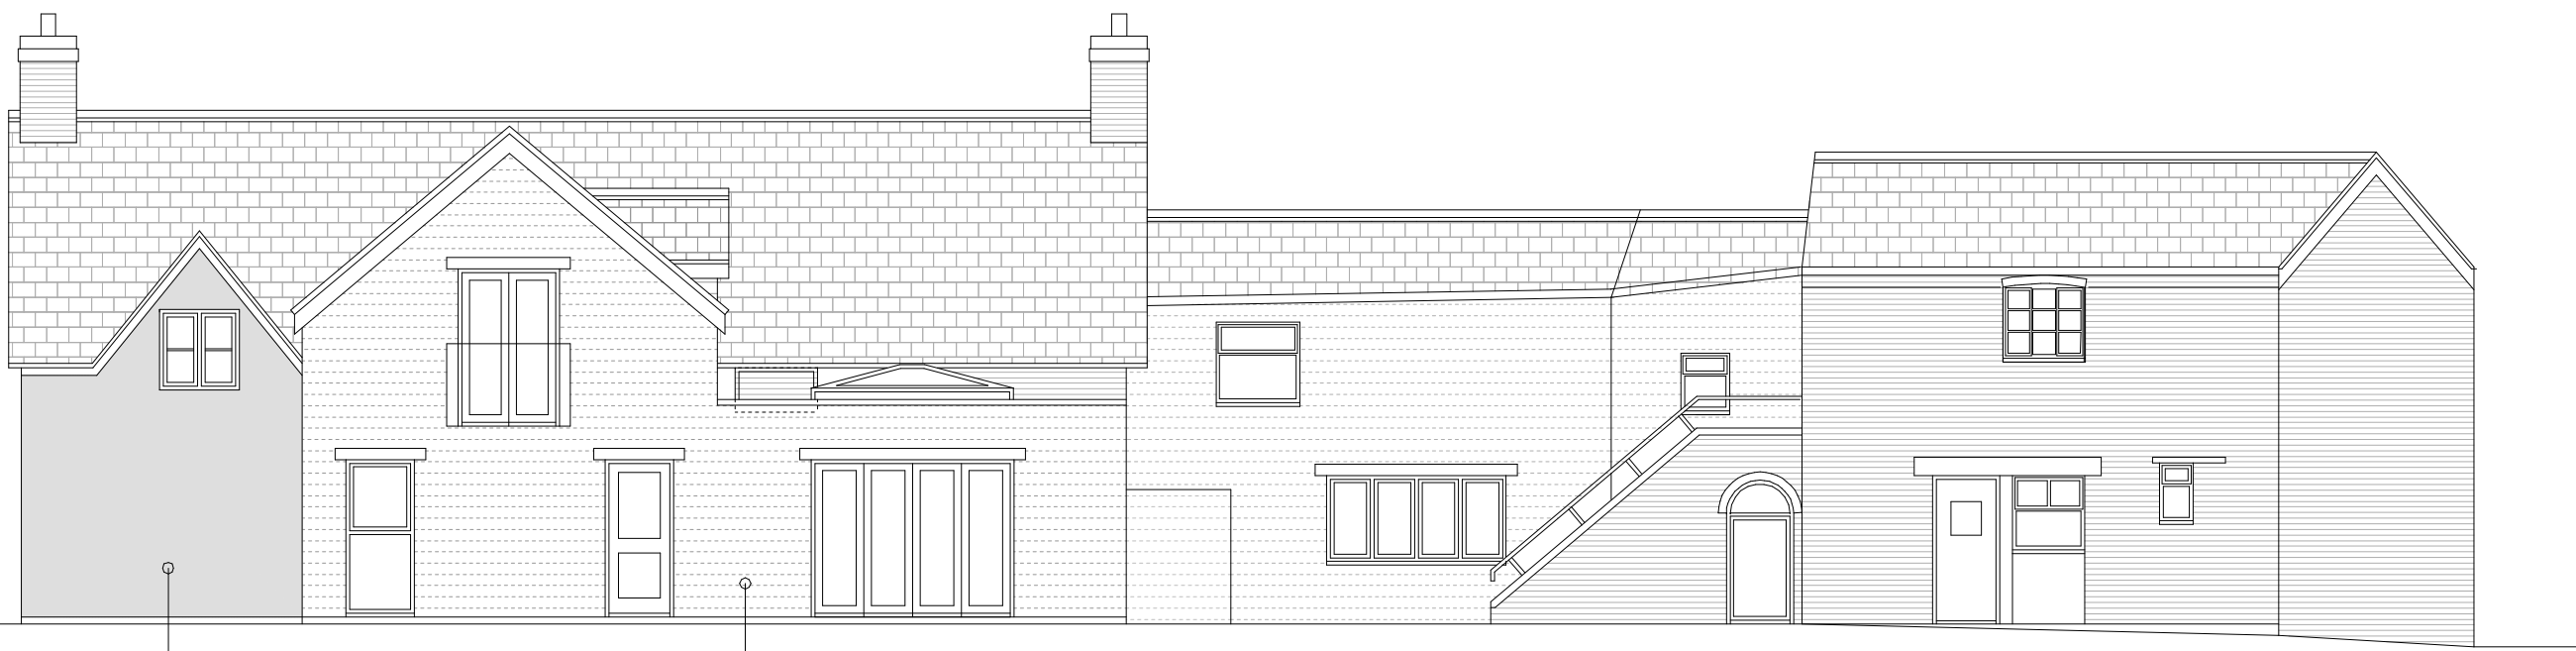


North Elevation




East Elevation

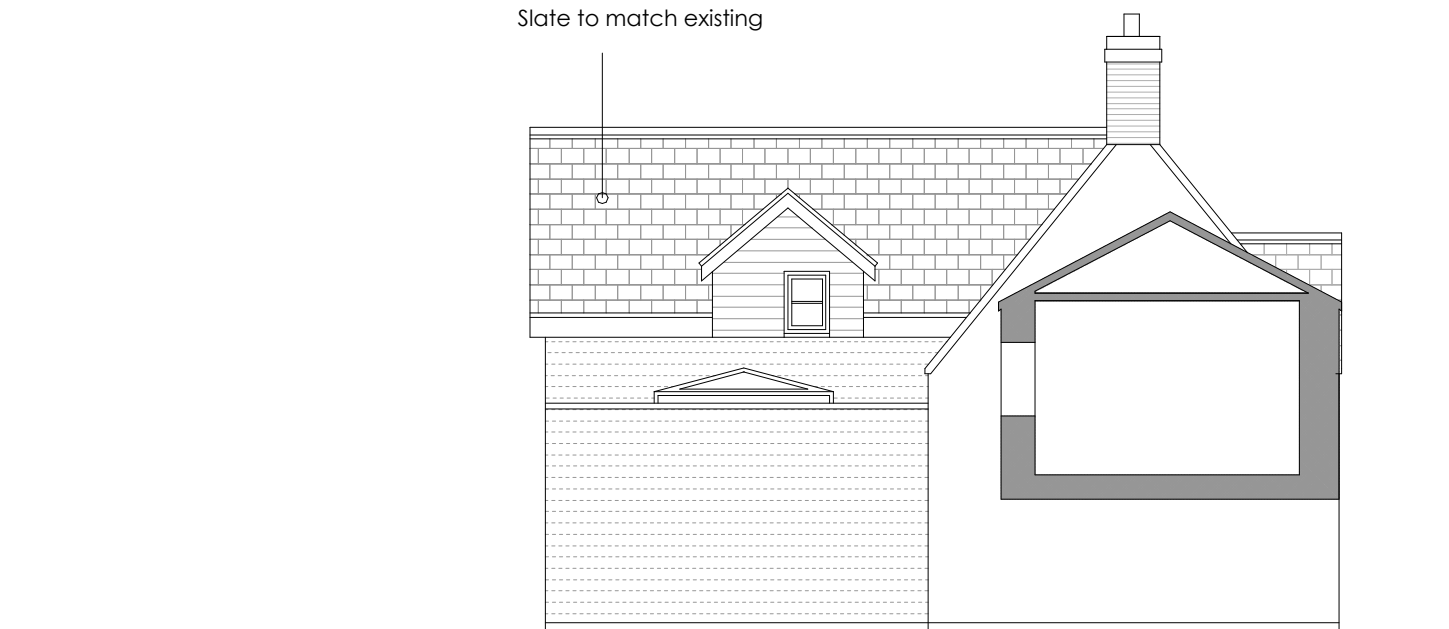

North Elevation - Plot 1

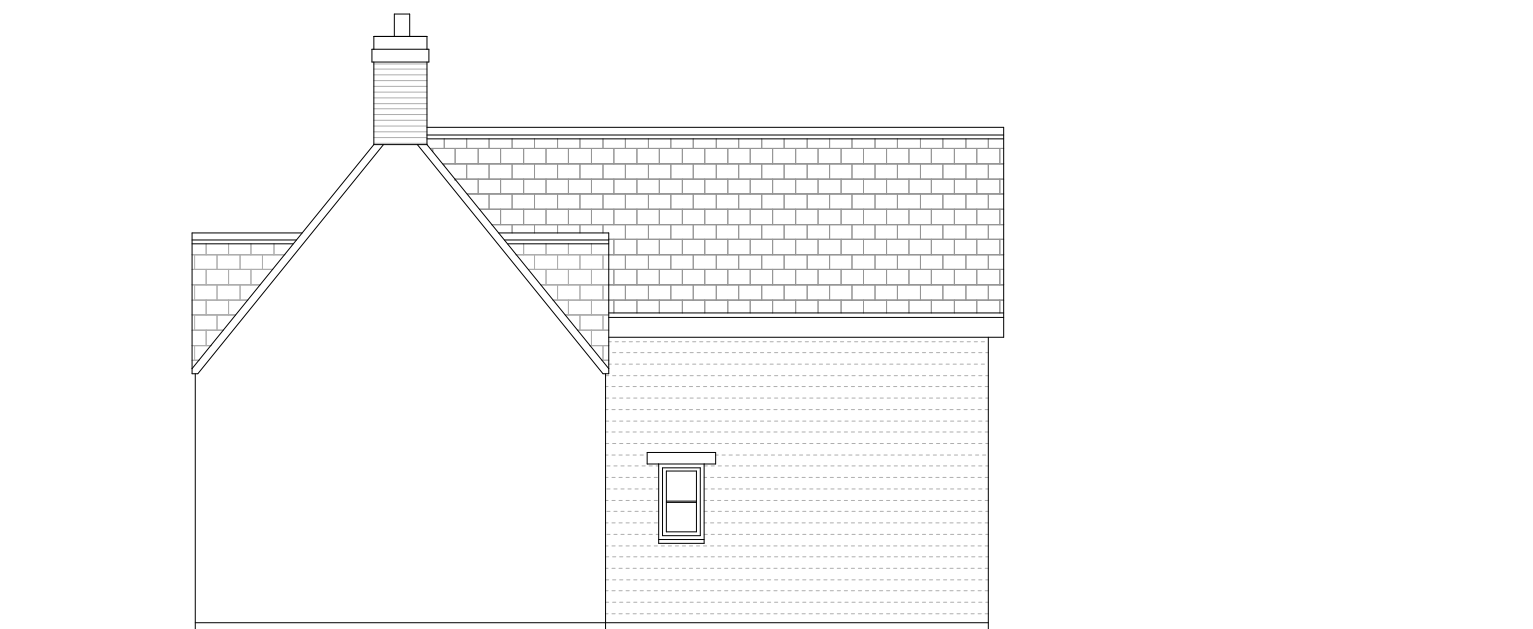


South Elevation

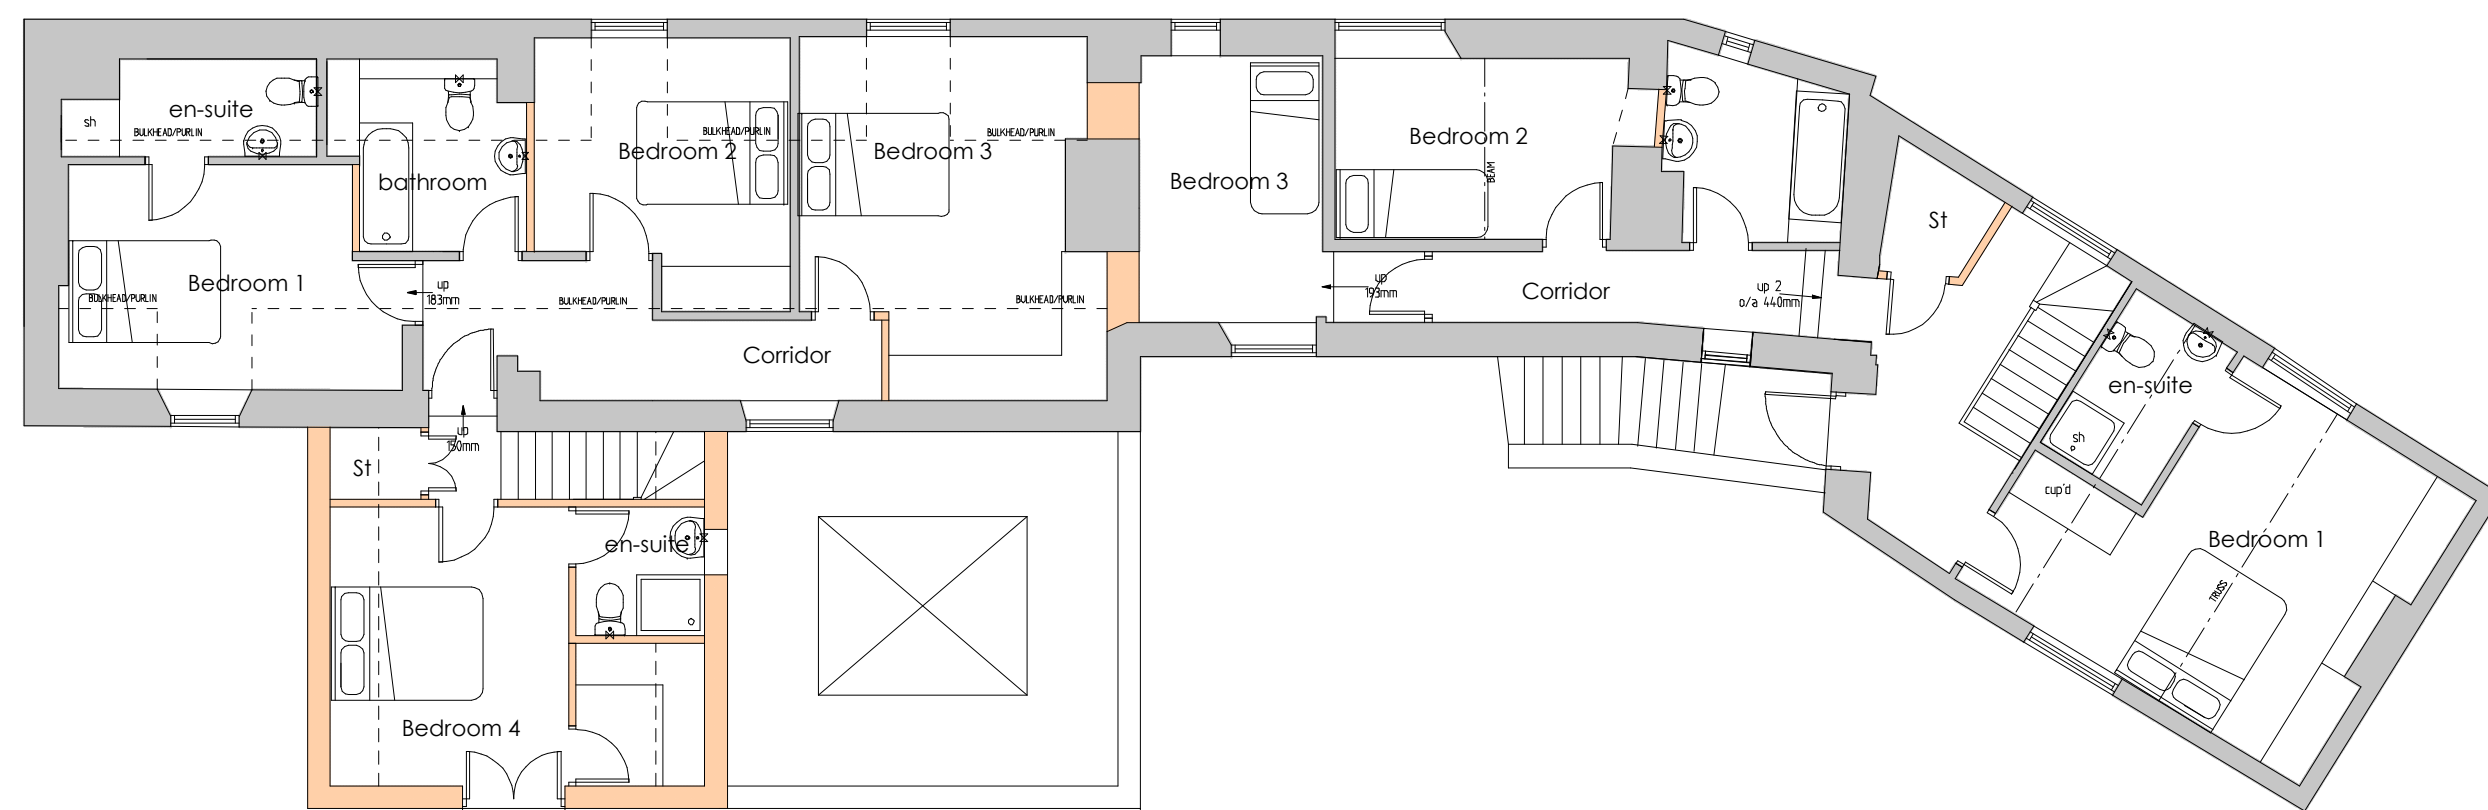

PLOT 1 - Former Public House
FIRST FLOOR PLAN 1:100

PLOT 2 - Former Coach House

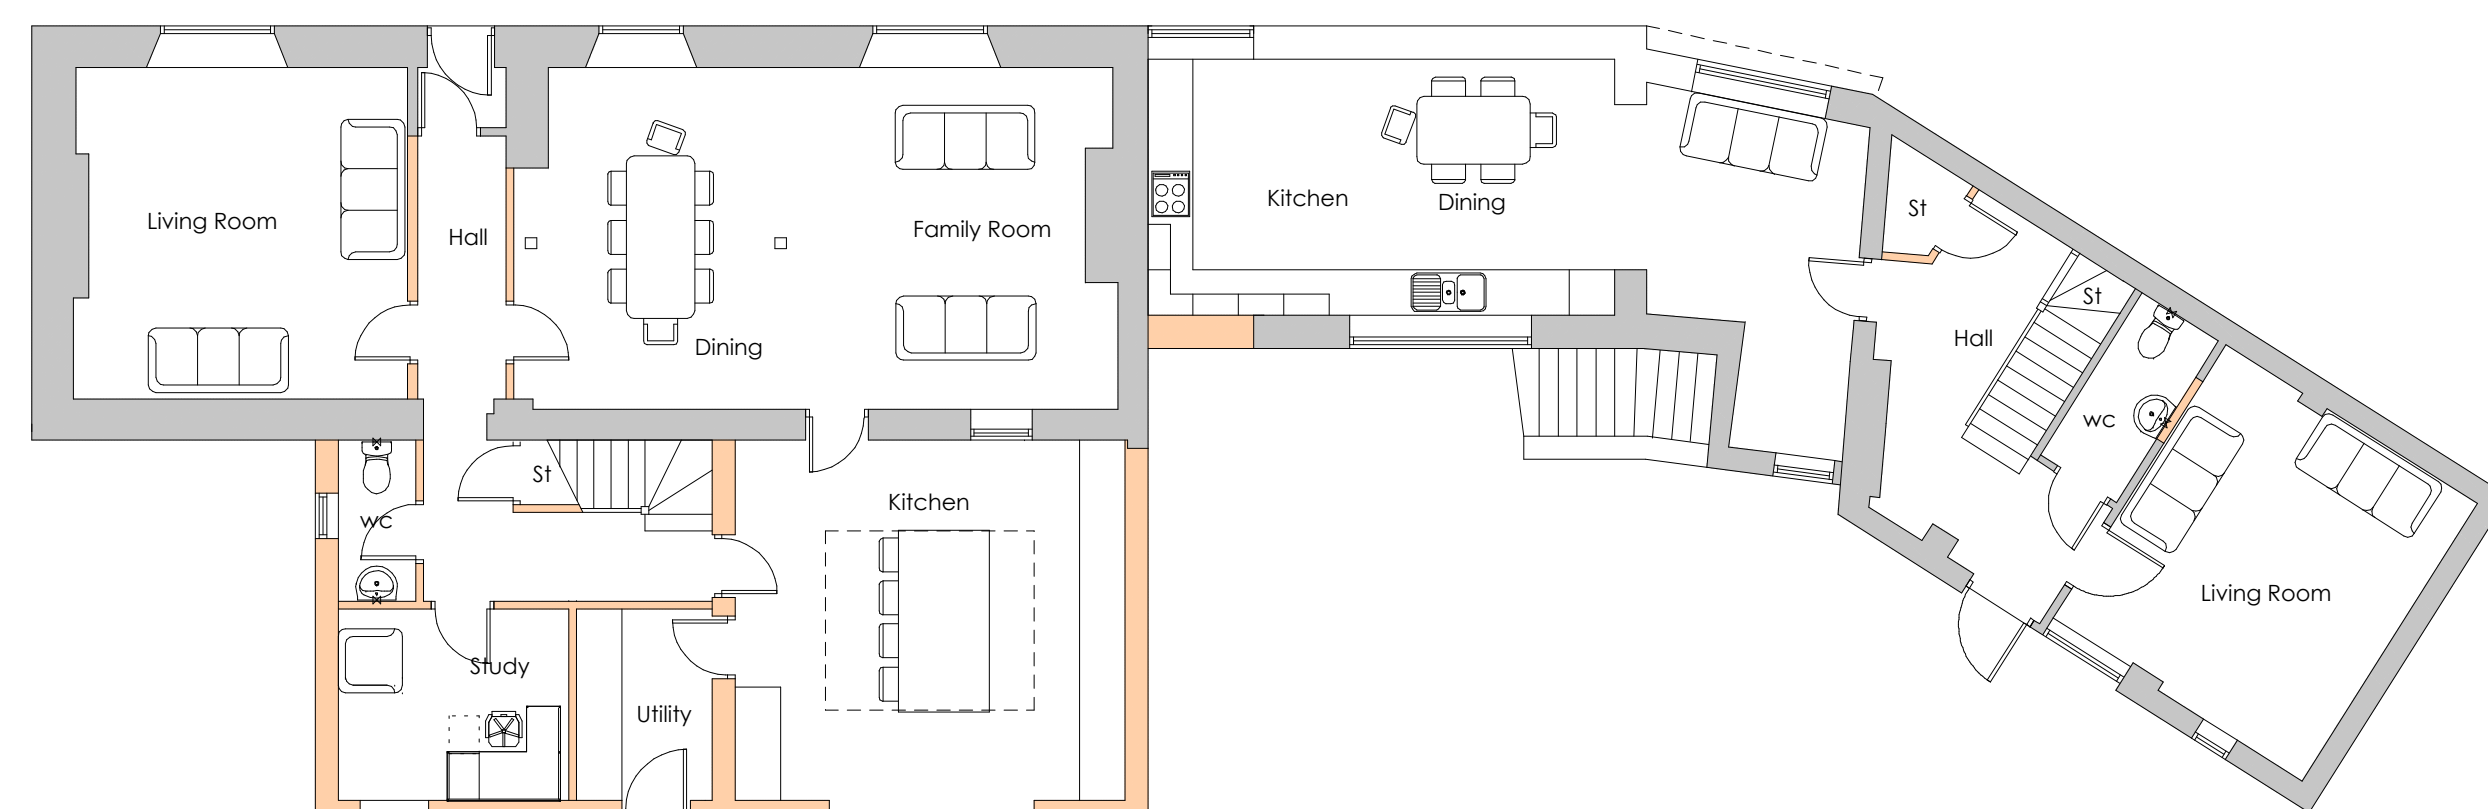

PLOT 1 - Former Public House
GROUND FLOOR PLAN 1:100

PLOT 2 - Former Coach House

Rev:	Details:	By / Chk:	Date:
<p>Copyright of this drawing is vested in J Mason Associates and it must not be copied or reproduced without formal consent. Only figured dimensions are to be taken from this drawing. All contractors and sub-contractors are responsible for taking and checking all dimensions relative to their work and should not scale off this drawing.</p> <p>Notify J Mason Associates immediately of any variation between drawings and site conditions.</p> <p>USE FIGURED DIMENSIONS IN PREFERENCE TO SCALED - IF IN DOUBT ASK.</p> <p>Where drawings are based on survey information received, surveys are available on request.</p> <p>All drawings to be read in conjunction with all relevant Structural and M&E Engineers drawings and specifications.</p> <p>H&S HAZARDS:</p> <p>Significant hazards relative to the architectural design shown on this drawing have been assessed and highlighted with reasonable skill and care using a warning triangle system.</p> <p>This drawing is to be read in conjunction with all other hazards/risks which have been identified and recorded within the construction phase H&S plan.</p> <p>It is assumed that all works on this drawing will be carried out by a competent contractor working, where appropriate, to an approved method statement.</p> <p>Significant hazards are defined as: -</p> <ul style="list-style-type: none"> Those not likely to be obvious to a competent contractor or other designers. Those of an unusual nature. Those likely to be difficult to manage effectively. 			
<h2>J Mason Associates</h2>			
<p>www.jmasonassociates.com Tel: 01543 487788 J Mason Associates St. Thomas House, Wolverhampton Road, Cannock, WS11 1AR</p>		<p>J Mason Associates Registered in England & Wales 5093992</p>	
<p>Client: Field Inns Limited</p>			
<p>Project: The Old Plough Oakham Road, Braunston</p>			
<p>Drawing Title: Proposed Plans & Elevations - Conversions</p>			
Stage:	Status:	Sheet Size: A1	
Job Number: 2480	Date: 11.05.20	Scale: 1:100	
<p>2480-03</p>			Revision: B