


PROPOSED FIRST
FLOOR PLAN
SCALE 1:50 @ A1

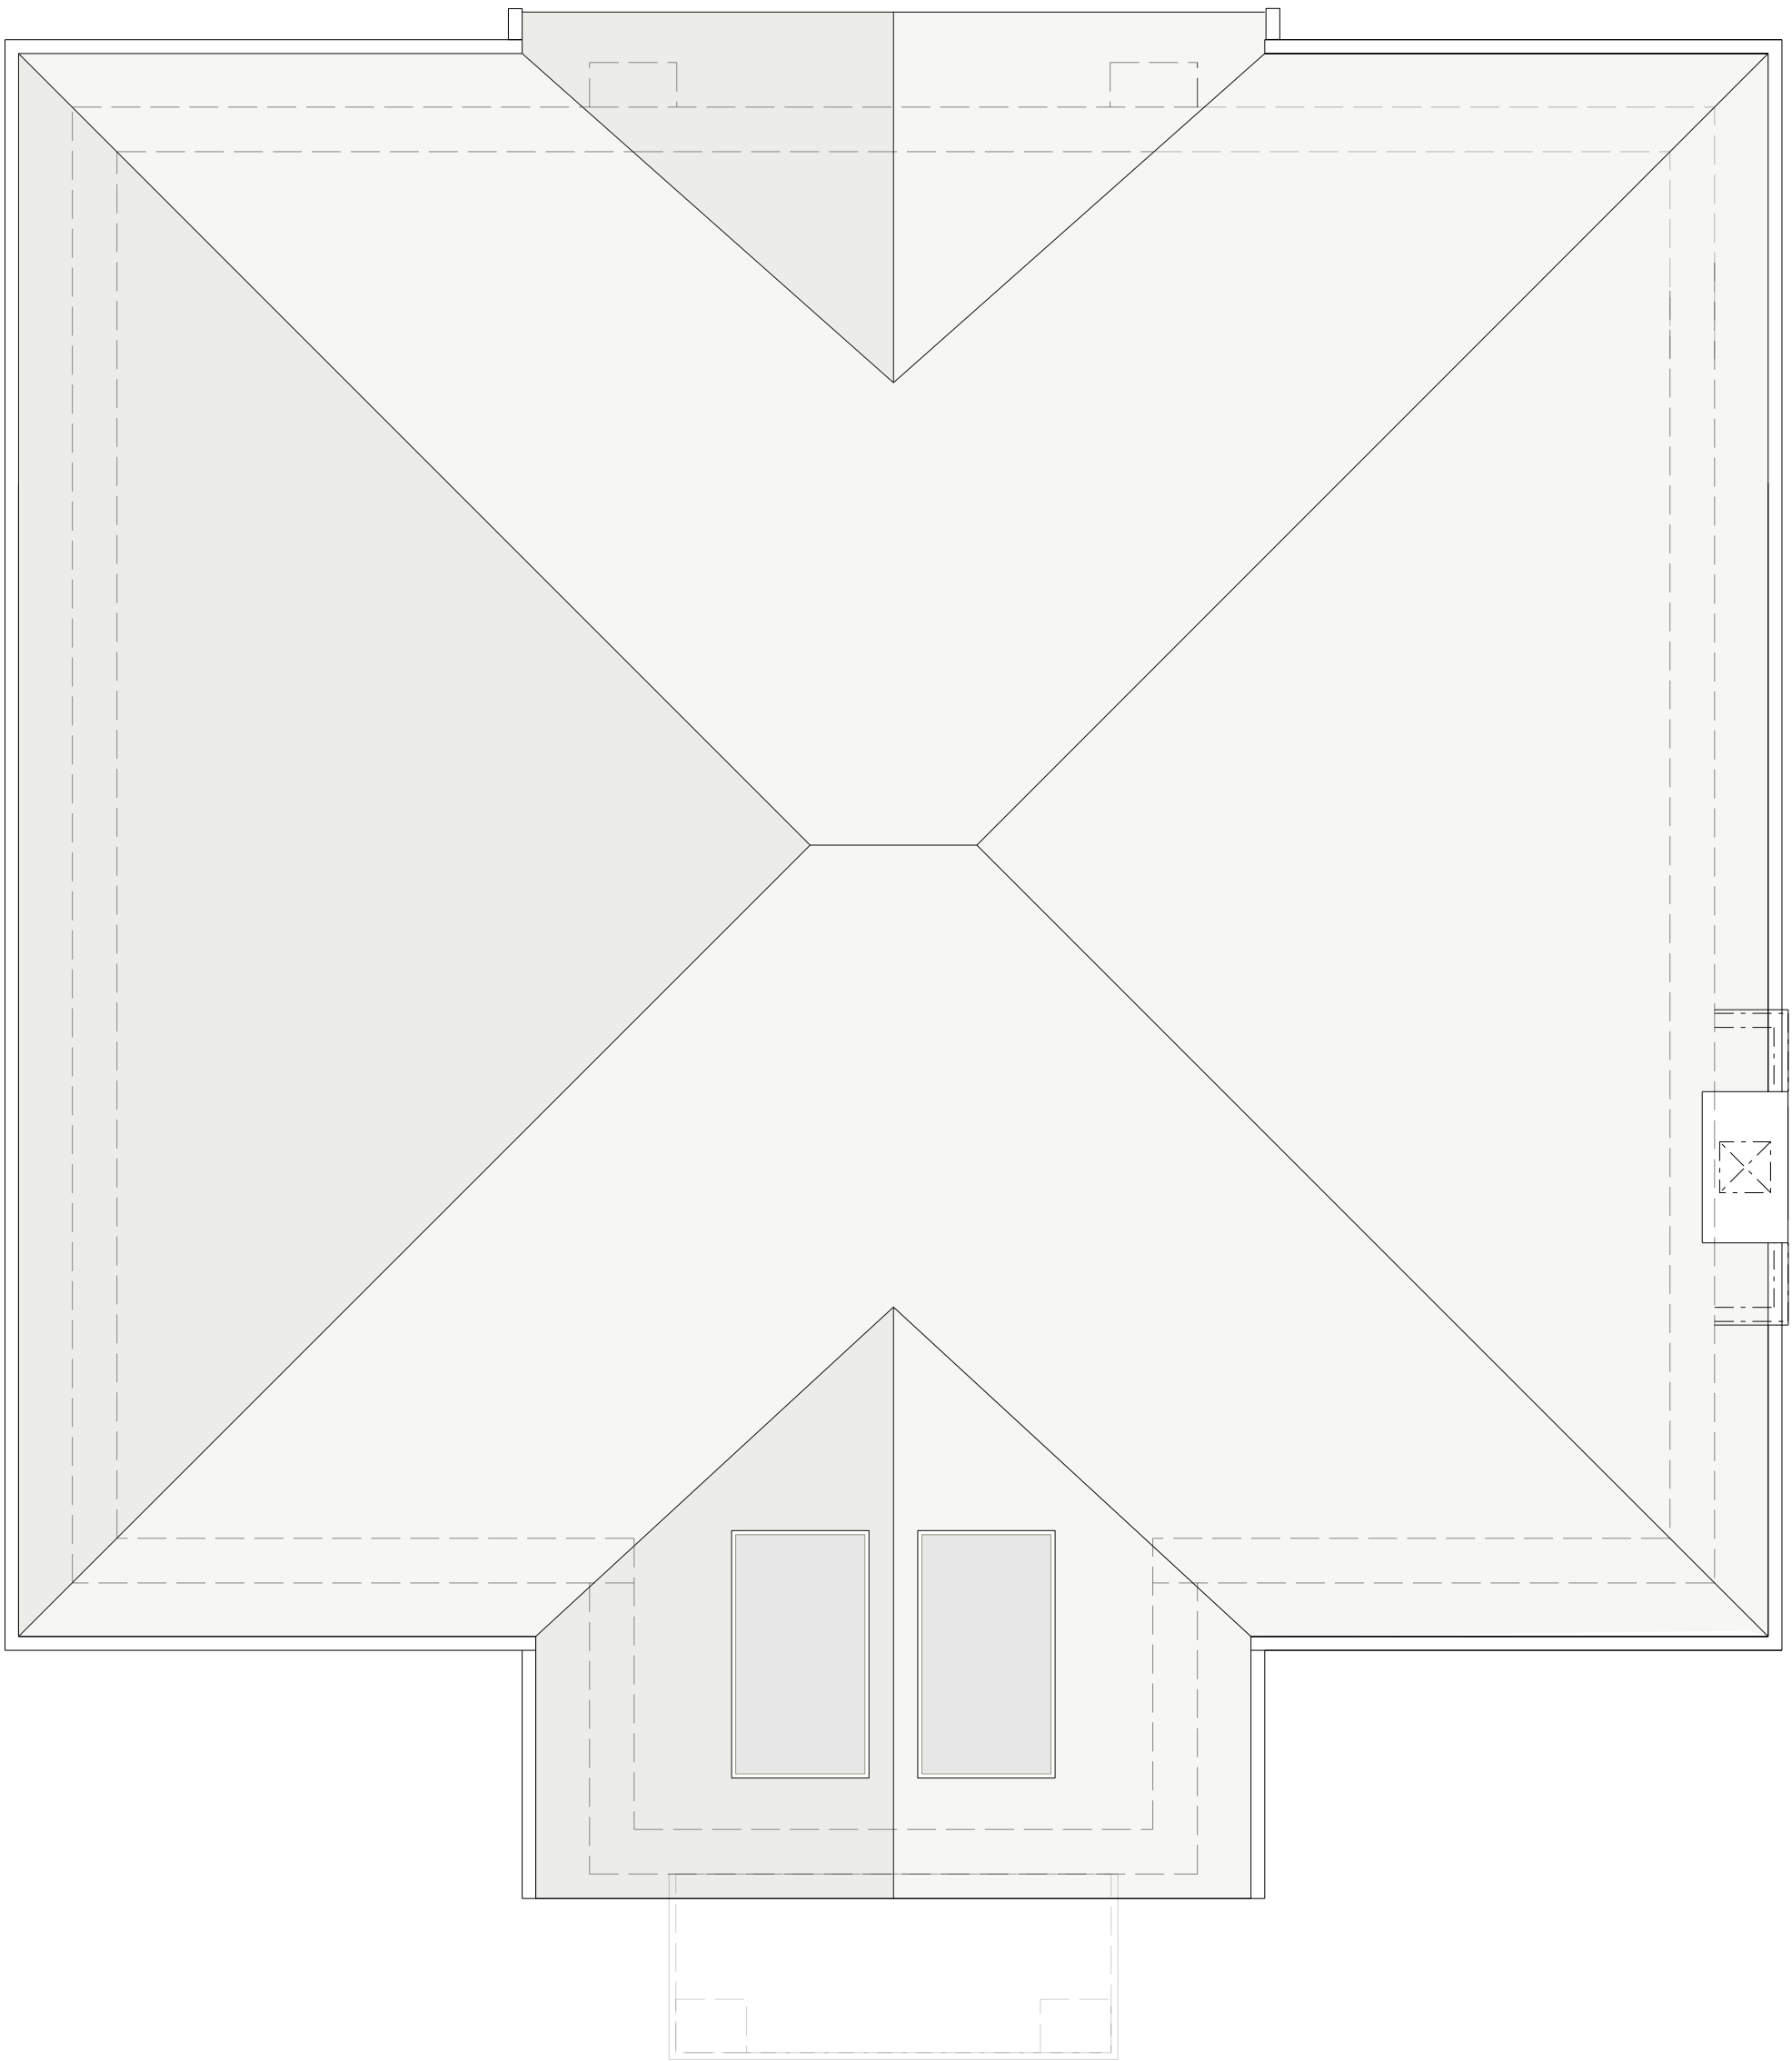

PROPOSED ROOF
PLAN
SCALE 1:50 @ A1

NOTE:
SURVEY BY OTHERS

GENERAL NOTES: 1. DO NOT SCALE FROM THIS DRAWING, UNLESS FOR PLANNING PURPOSES 2. ALL DIMENSIONS TO BE VERIFIED ON SITE PRIOR TO ANY WORKS BEING COMMENCED AND ANY DISCREPANCIES TO BE REPORTED TO WALK-IN ARCHITECTURE. 3. ANY DISCREPANCIES BETWEEN THE DRAWING AND ANY WRITTEN SPECIFICATION IS TO BE REPORTED TO WALK-IN ARCHITECTURE. 4. THIS DRAWING TO BE READ IN CONJUNCTION WITH RELEVANT CONSULTANTS AND SPECIALIST DRAWINGS. 5. ALL WORKS TO COMPLY WITH THE RELEVANT BRITISH STANDARDS, CODES OF PRACTICES AND BUILDING REGULATIONS.			REV. DATE P 01/08/23 A 25/08/23 B 26/09/23 C 27/09/23 D 27/09/23 E 05/10/23 F 28/02/24 G 13/03/24 H 19/04/24 J 09/07/24	REVISIONS: 6. IF IN DOUBT ABOUT ANY OF THE WORKS, PLEASE ASK! 7. THIS DRAWING IS THE COPYRIGHT OF WALK-IN ARCHITECTURE AND IS NOT TO BE REPRODUCED IN ANY FORM WITHOUT PRIOR WRITTEN CONSENT. 8. ANY WORK DONE ON THE PARTY WALL OR BOUNDARY LINE NEEDS TO HAVE A PARTY WALL AWARD IN PLACE. 9. BOUNDARY LINES AND BOUNDARY LINE MEASUREMENTS ARE APPROXIMATE AND NEED TO BE CONFIRMED.	REV. DATE P 01/08/23 A 25/08/23 B 26/09/23 C 27/09/23 D 27/09/23 E 05/10/23 F 28/02/24 G 13/03/24 H 19/04/24 J 09/07/24	REVISIONS: 6. IF IN DOUBT ABOUT ANY OF THE WORKS, PLEASE ASK! 7. THIS DRAWING IS THE COPYRIGHT OF WALK-IN ARCHITECTURE AND IS NOT TO BE REPRODUCED IN ANY FORM WITHOUT PRIOR WRITTEN CONSENT. 8. ANY WORK DONE ON THE PARTY WALL OR BOUNDARY LINE NEEDS TO HAVE A PARTY WALL AWARD IN PLACE. 9. BOUNDARY LINES AND BOUNDARY LINE MEASUREMENTS ARE APPROXIMATE AND NEED TO BE CONFIRMED.	REV. DATE P 01/08/23 A 25/08/23 B 26/09/23 C 27/09/23 D 27/09/23 E 05/10/23 F 28/02/24 G 13/03/24 H 19/04/24 J 09/07/24	REVISIONS: 6. IF IN DOUBT ABOUT ANY OF THE WORKS, PLEASE ASK! 7. THIS DRAWING IS THE COPYRIGHT OF WALK-IN ARCHITECTURE AND IS NOT TO BE REPRODUCED IN ANY FORM WITHOUT PRIOR WRITTEN CONSENT. 8. ANY WORK DONE ON THE PARTY WALL OR BOUNDARY LINE NEEDS TO HAVE A PARTY WALL AWARD IN PLACE. 9. BOUNDARY LINES AND BOUNDARY LINE MEASUREMENTS ARE APPROXIMATE AND NEED TO BE CONFIRMED.	CLIENT: LAURA HARRIOTT-GAYLE ADDRESS: LOCHIEL, RICKETTS HILL ROAD, TATSFIELD, TN16 2NB SCALE: 1:50 @ A1 DRAWN: AC DATE: 05/07/2023	PROJECT: DEMOLITION OF EXISTING DWELLING. PROPOSED NEW DWELLING DRAWING TITLE: PROPOSED FIRST FLOOR AND ROOF PLANS ISSUED FOR: PLANNING	DRAWING NUMBER: 558-09	83 High Street, Caterham, Surrey CR3 5UF WALK-IN ARCHITECTURE Tel. 01883 345 558 www.walkinarchitecture.com info@walkinarchitecture.com
--	--	--	---	---	---	---	---	---	--	--	---------------------------	--