






FRONT ELEVATION

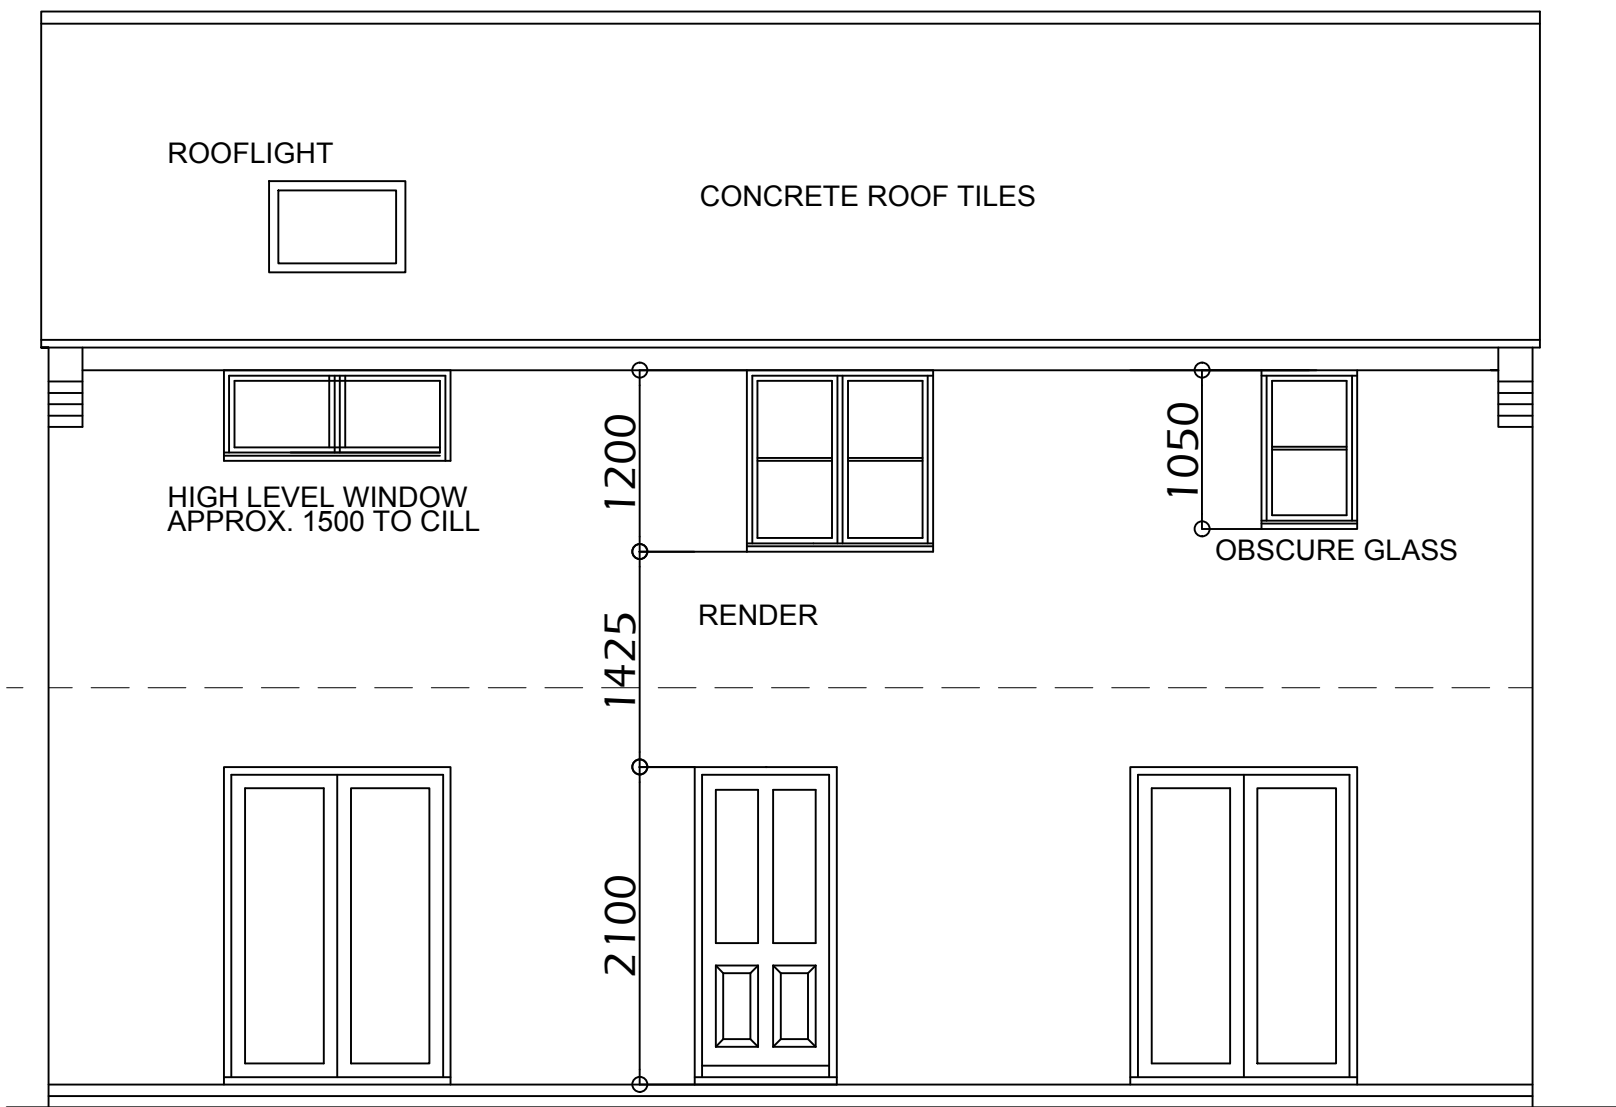


REAR ELEVATION

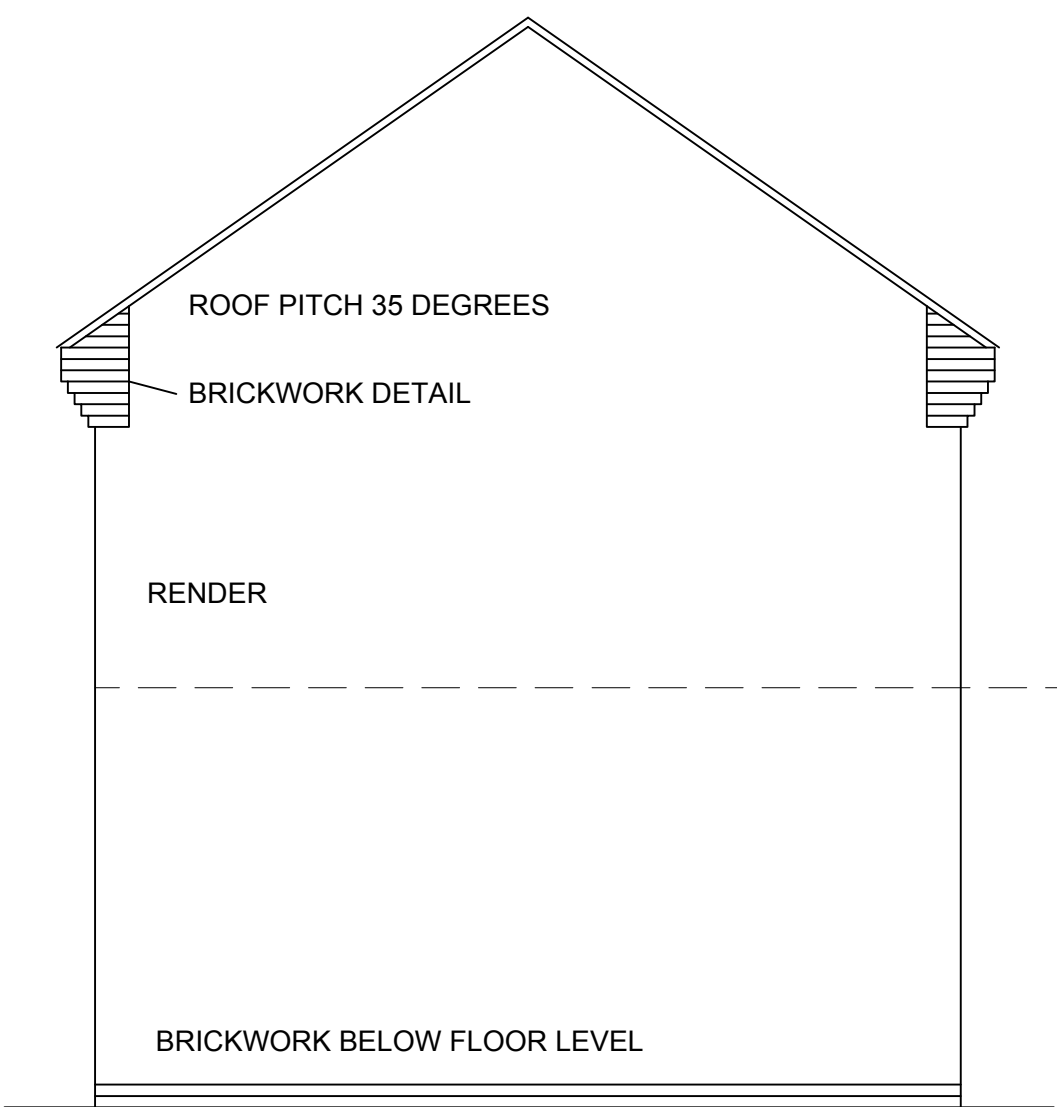


SIDE ELEVATION - LEFT

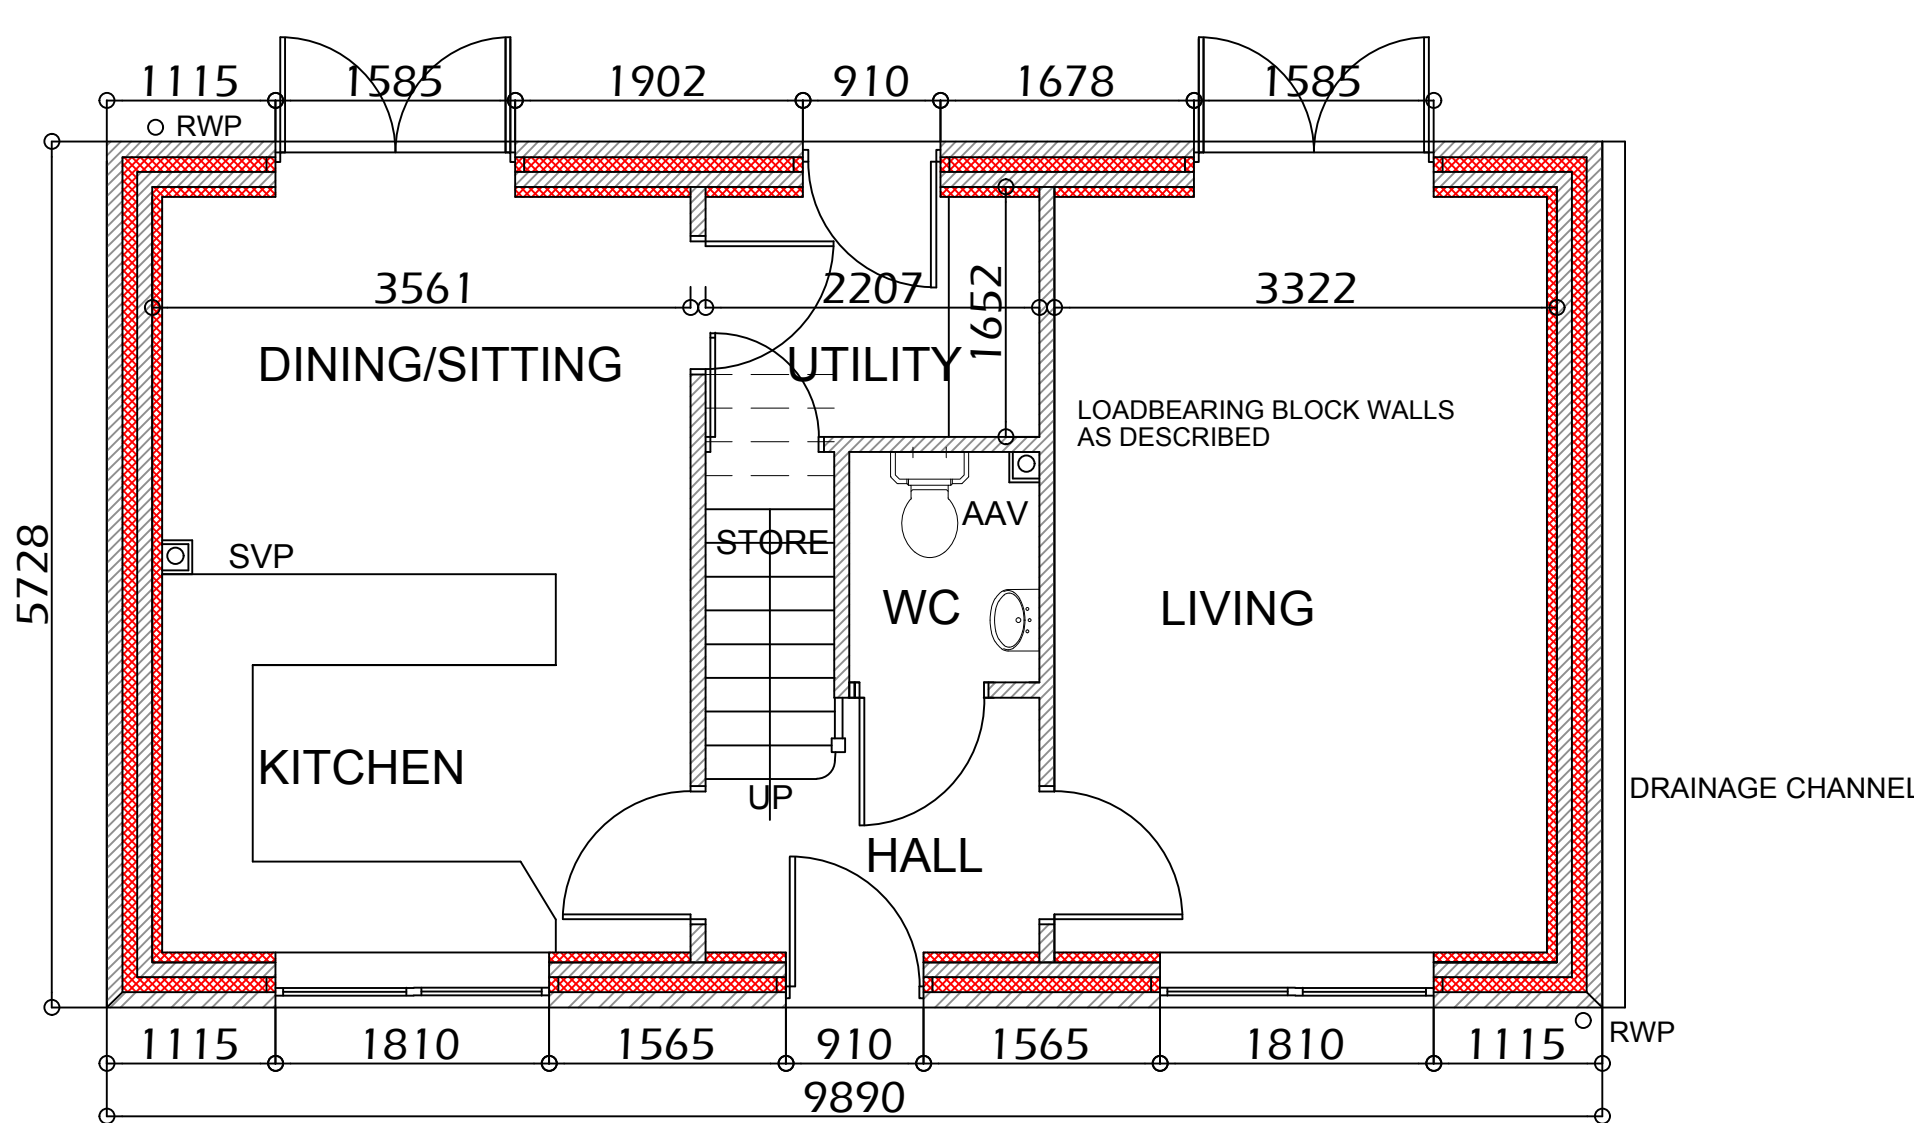

GROUND FLOOR PLAN

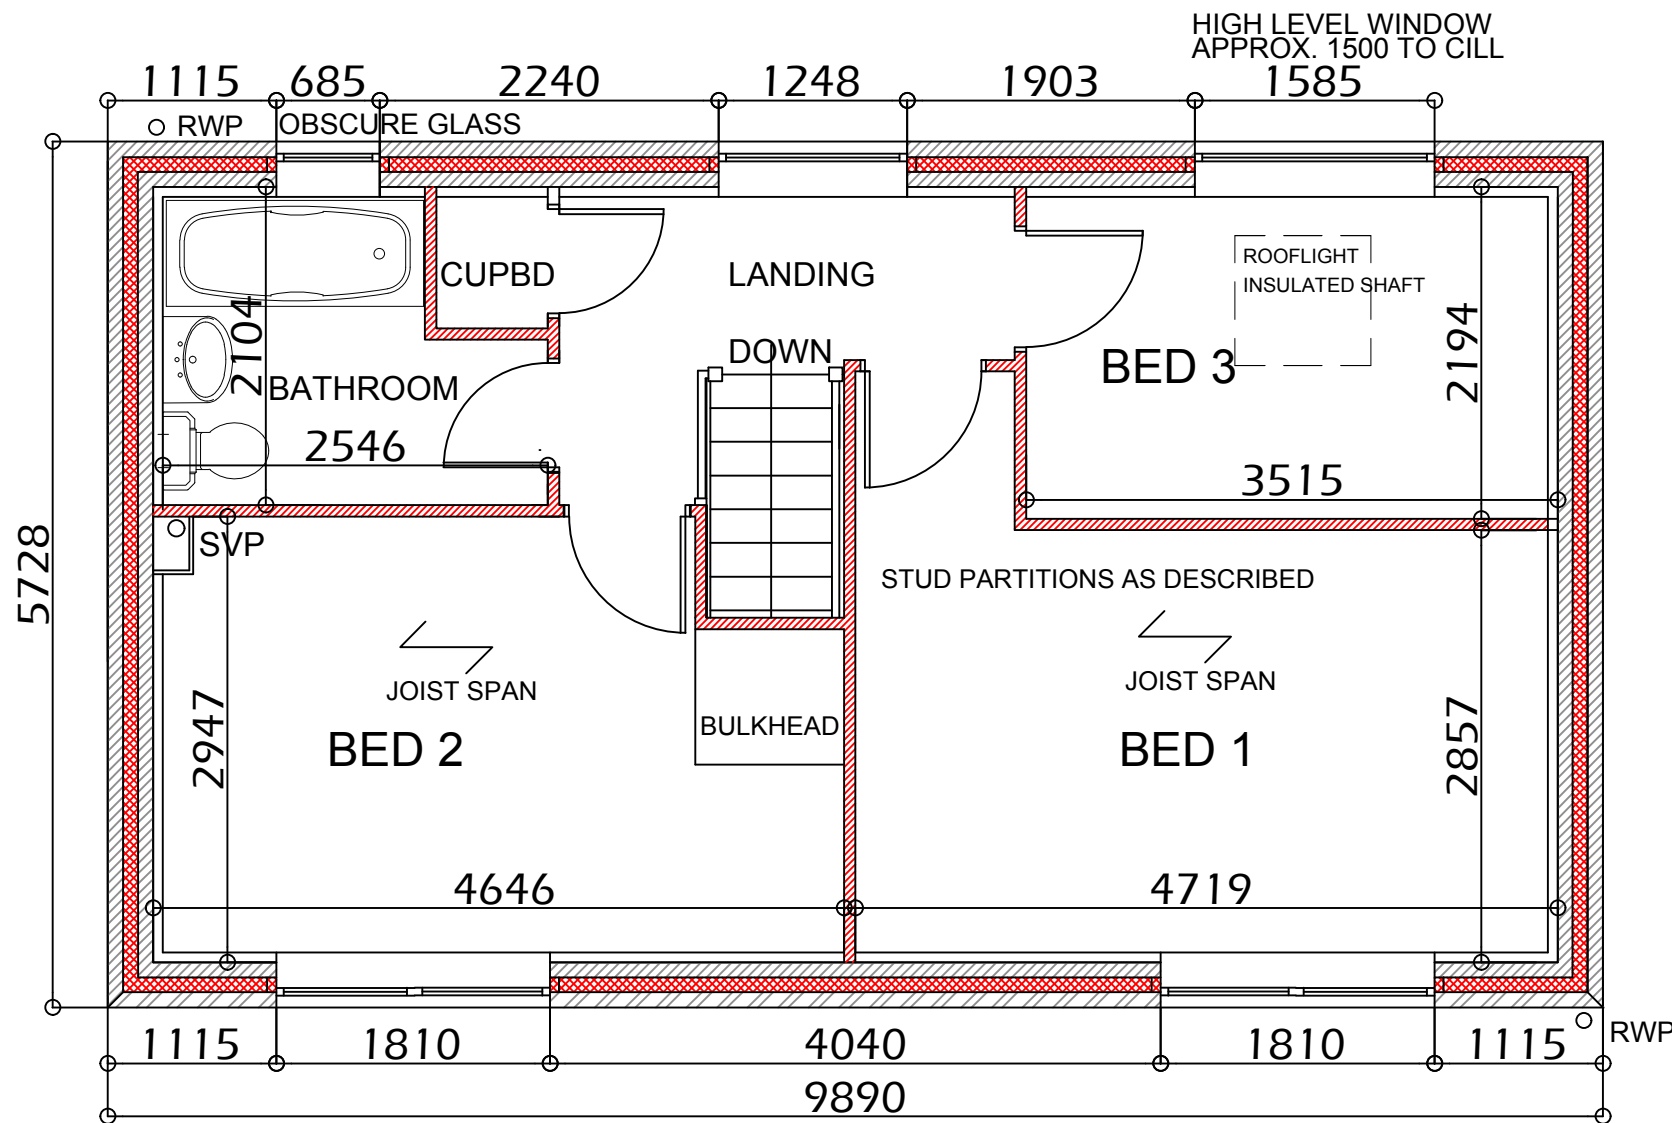

FIRST FLOOR PLAN

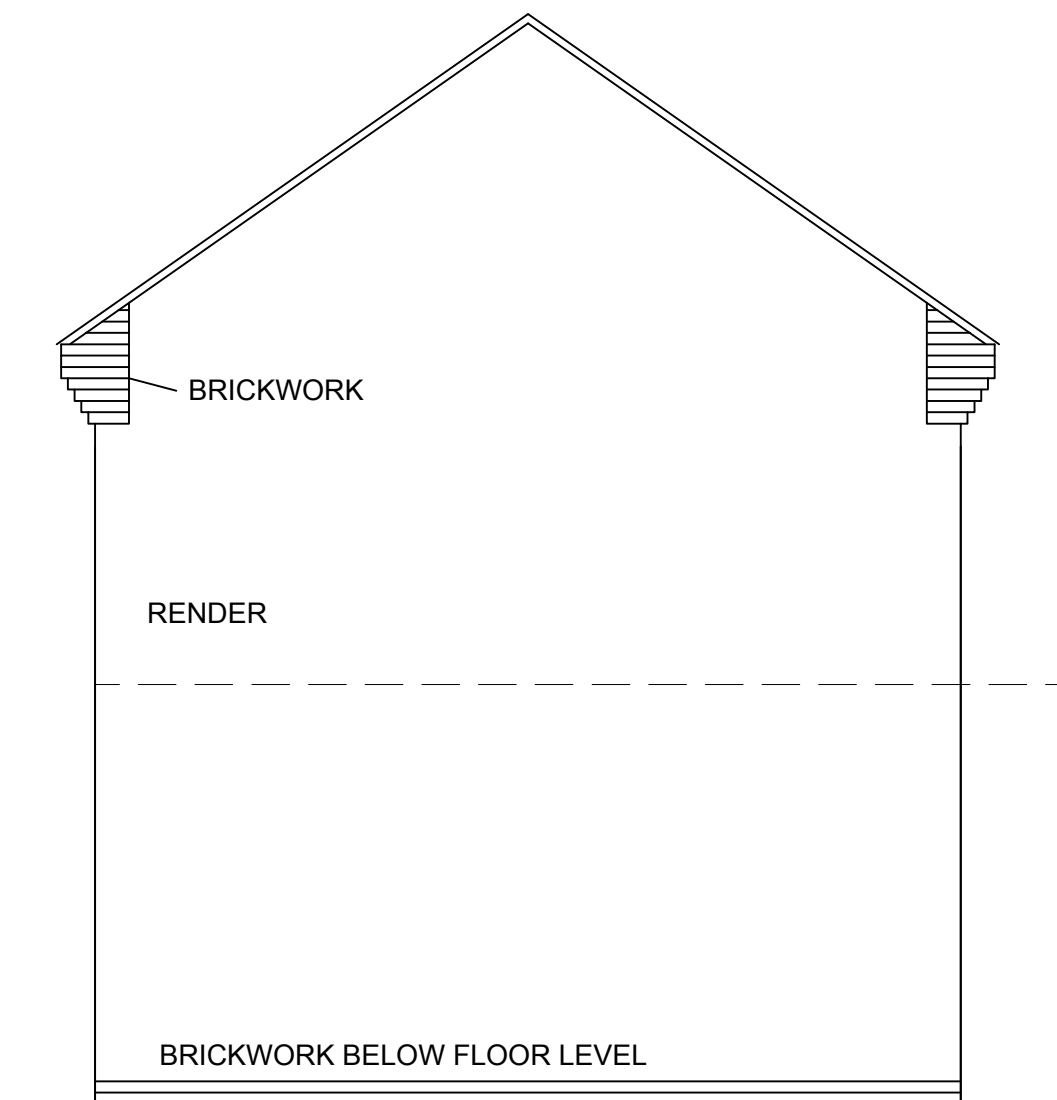

SIDE ELEVATION - RIGHT

NOTE:
STATED INTERNAL DIMENSIONS FOR GENERAL GUIDANCE



1. THIS DRAWING AND THE COPYRIGHTS AND PATENTS THEREIN ARE THE PROPERTY OF NYP ARCHITECTURAL SERVICES LIMITED REGISTERED IN ENGLAND AND WALES No. 12345678 AND MAY BE USED OR REPRODUCED ONLY UNDER CONTRACT.
2. CONTRACTORS AND SUB-CONTRACTORS MUST CHECK AND AGREE ALL DIMENSIONS BEFORE PREPARING SHOP DRAWINGS OR COMMENCING WORK ON SITE.
3. CONTRACTORS ARE RESPONSIBLE FOR INFORMING THE DESIGNER OF ANY DISCREPANCY DISCOVERED ON THIS DRAWING OR BETWEEN THIS DRAWING AND ANY OTHER RELATED DOCUMENT ISSUED UNDER THE STANDARD FORM OF CONTRACT IN RESPECT OF THE WORK.
4. WRITTEN DIMENSIONS ONLY ARE TO BE USED FROM THIS DRAWING. IF IN ANY DOUBT ASK FOR CLARIFICATION.

Notes.

Revisions.

Date

Suffix

Description

Date

Suffix

Description

NYP ARCHITECTURAL SERVICES LIMITED

BUSINESS AND INNOVATION CENTRE, WILTHORPE, BARNSELY, S75 1JL TEL: 01226 200989 EMAIL: scott@nypas.co.uk stephen@nypas.co.uk

Project. LAND ADJACENT 22 FILEY AVENUE, ROYSTON BARNSELY S71 4PZ

Drawing Title. FLOOR PLANS AND ELEVATIONS AS PROPOSED

Date. JUNE 2024 Ref. 104-43 Scale. 1:50 @ A1 Dwg. No. 201 Rev.

SHEET SIZE A1