


This drawing is the property of CF Technical Services. It is to be used for the project and site only. It is not to be copied, reproduced, reissued or distributed in any form without the written consent of CF Technical Services.
 N.B. any variations between stated dimensions and site conditions should be reported prior to work being executed.

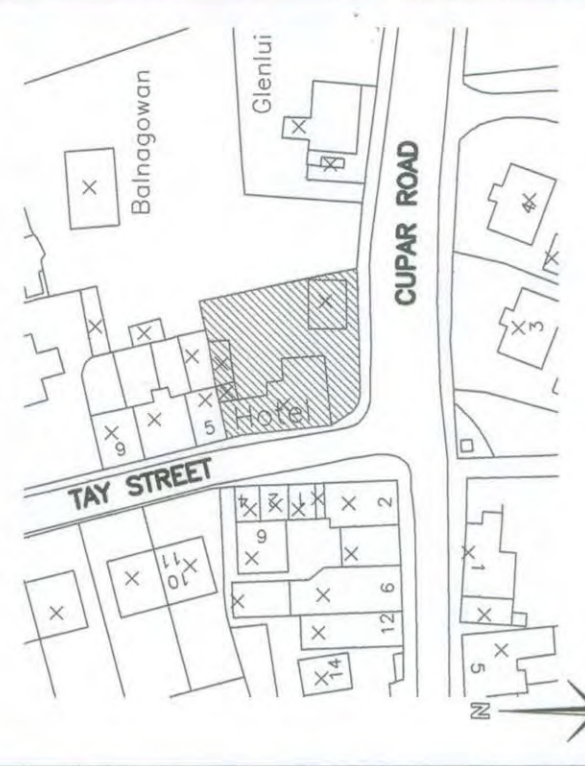

LOCATION PLAN
SCALE 1:1250

Schedule of additional information	
Number of Storeys	3
Staff Accommodation	1 Flat
Letting room with mini bar	3
Letting room without minibar	0
Dance Area	None
Live music	Yes
Fire Alarm	Yes
Children licensed area	Yes
Outdoor drinking area	Yes
Off Stalls	None Y/C

- CEILING HEIGHT +2600
 - EMERGENCY EXIT LIGHT E-E
 - EMERGENCY EXIT SIGN E-F
 - SMOKE DETECTOR S
 - HEAT DETECTOR H
 - FIRE EXTINGUISHER CO
 - FIRE EXTINGUISHER FOAM F
 - FIRE EXTINGUISHER WATER V
 - FIRE EXTINGUISHER POWDER P
 - BREAK GLASS CALL POINT B
 - KLAXON FIRE SOUNDER K
- High drinks area accessible to children when accompanied by an adult.
- High drinks area accessible to children when accompanied by an adult.

Ref	Date	Revision	By

Client: SCOTTISH AND NEWCASTLE

Project: ABBEY INN EAST PORT CUPAR ROAD NEWBURGH KY14 6EZ


Title: FLOOR PLAN

Drawn No: ABBEYINN-LP-01 Scale: A1-1:50


Date: JUNE 2008 Checked By: CC DF

CF Technical Services Ltd

The Clarendon Centre
 112 Cowhill Street South
 Glasgow G4 1AA
 Tel: 0141 427 7241
 Fax: 0871 960 6330
 e-mail: david@cftechnicalservices.co.uk

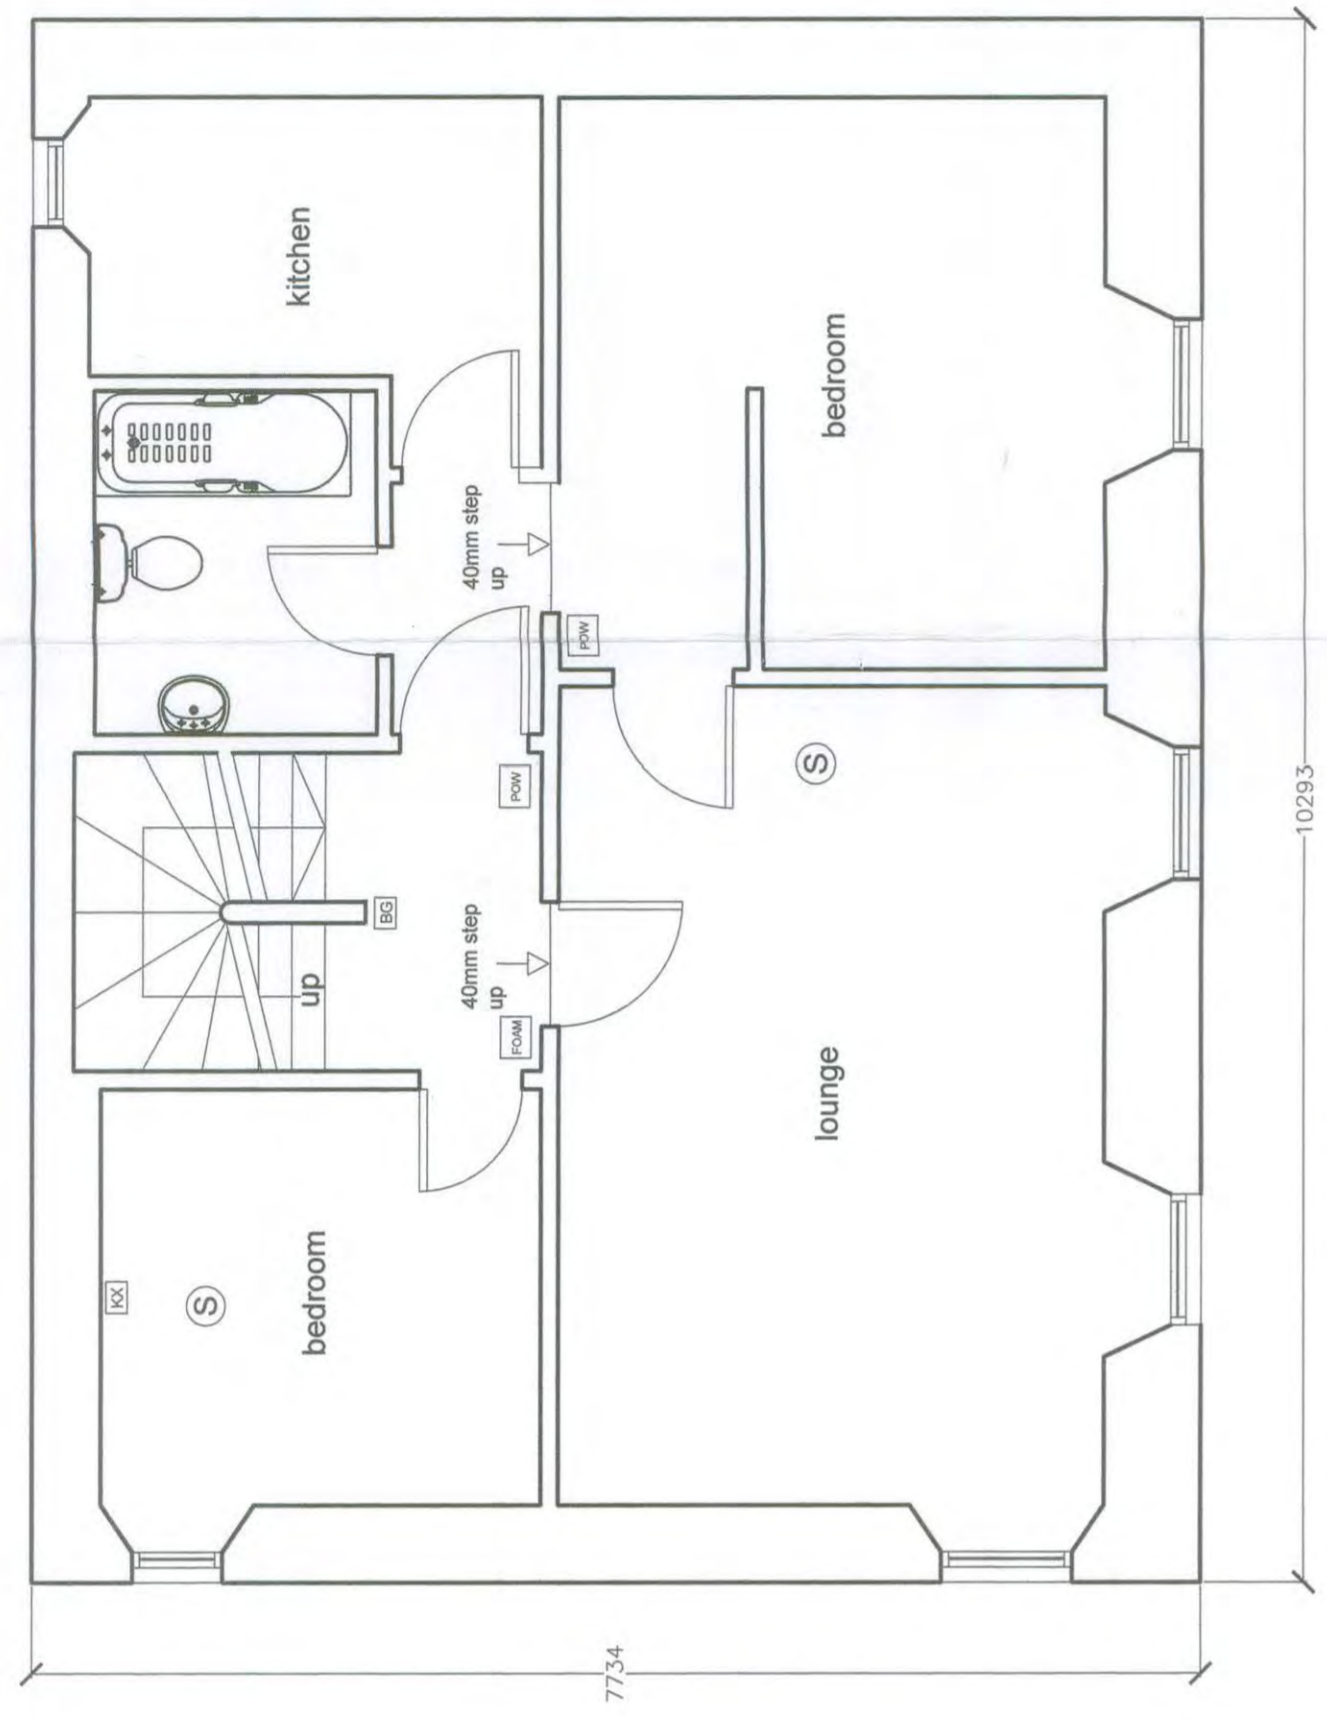


FIRST FLOOR PLAN

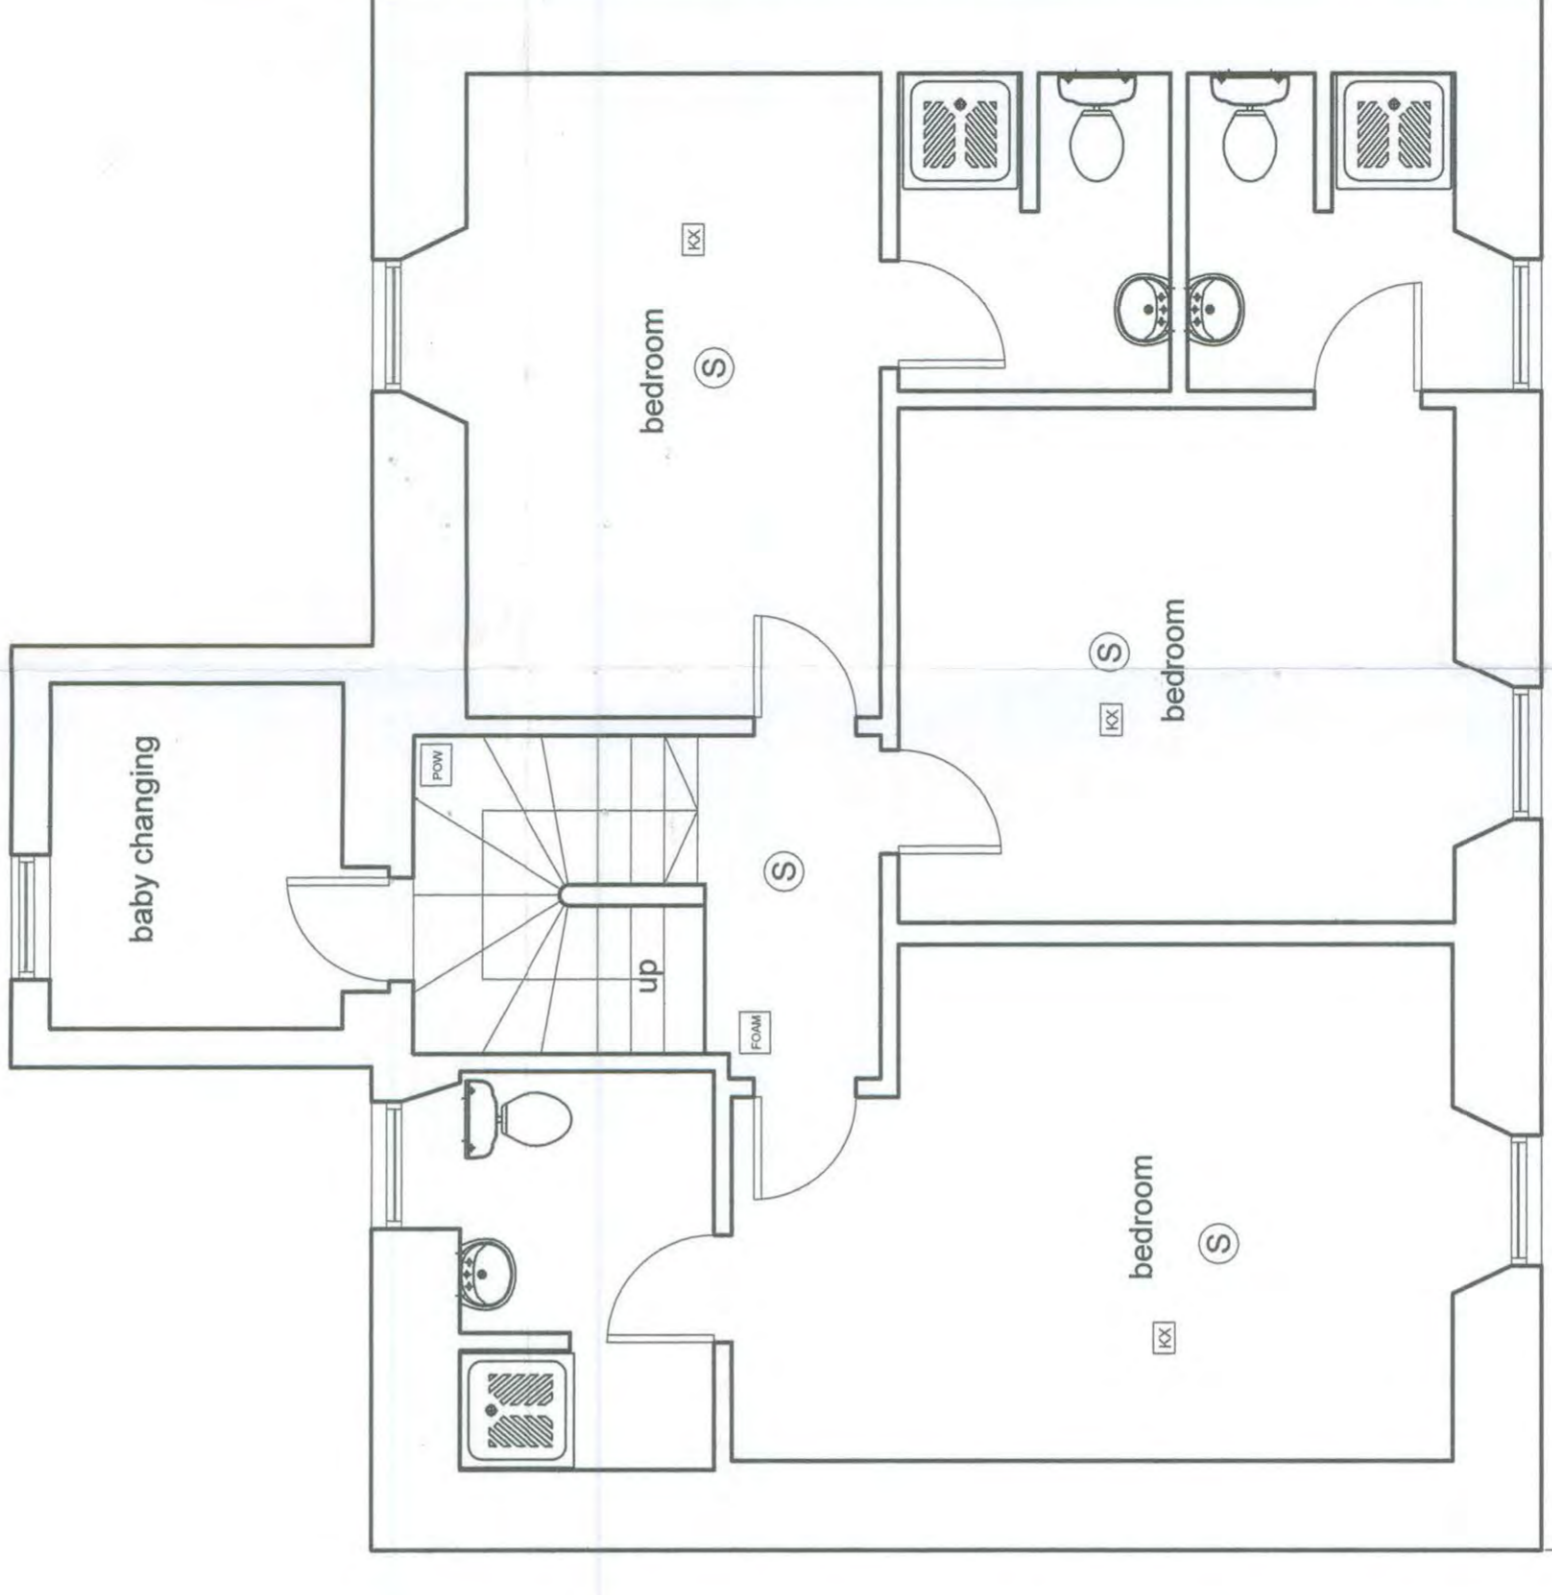

FIRE LICENSING BOARD
 DATE: 01 SEP 2009
 PLANS APPROVED

SECOND FLOOR PLAN

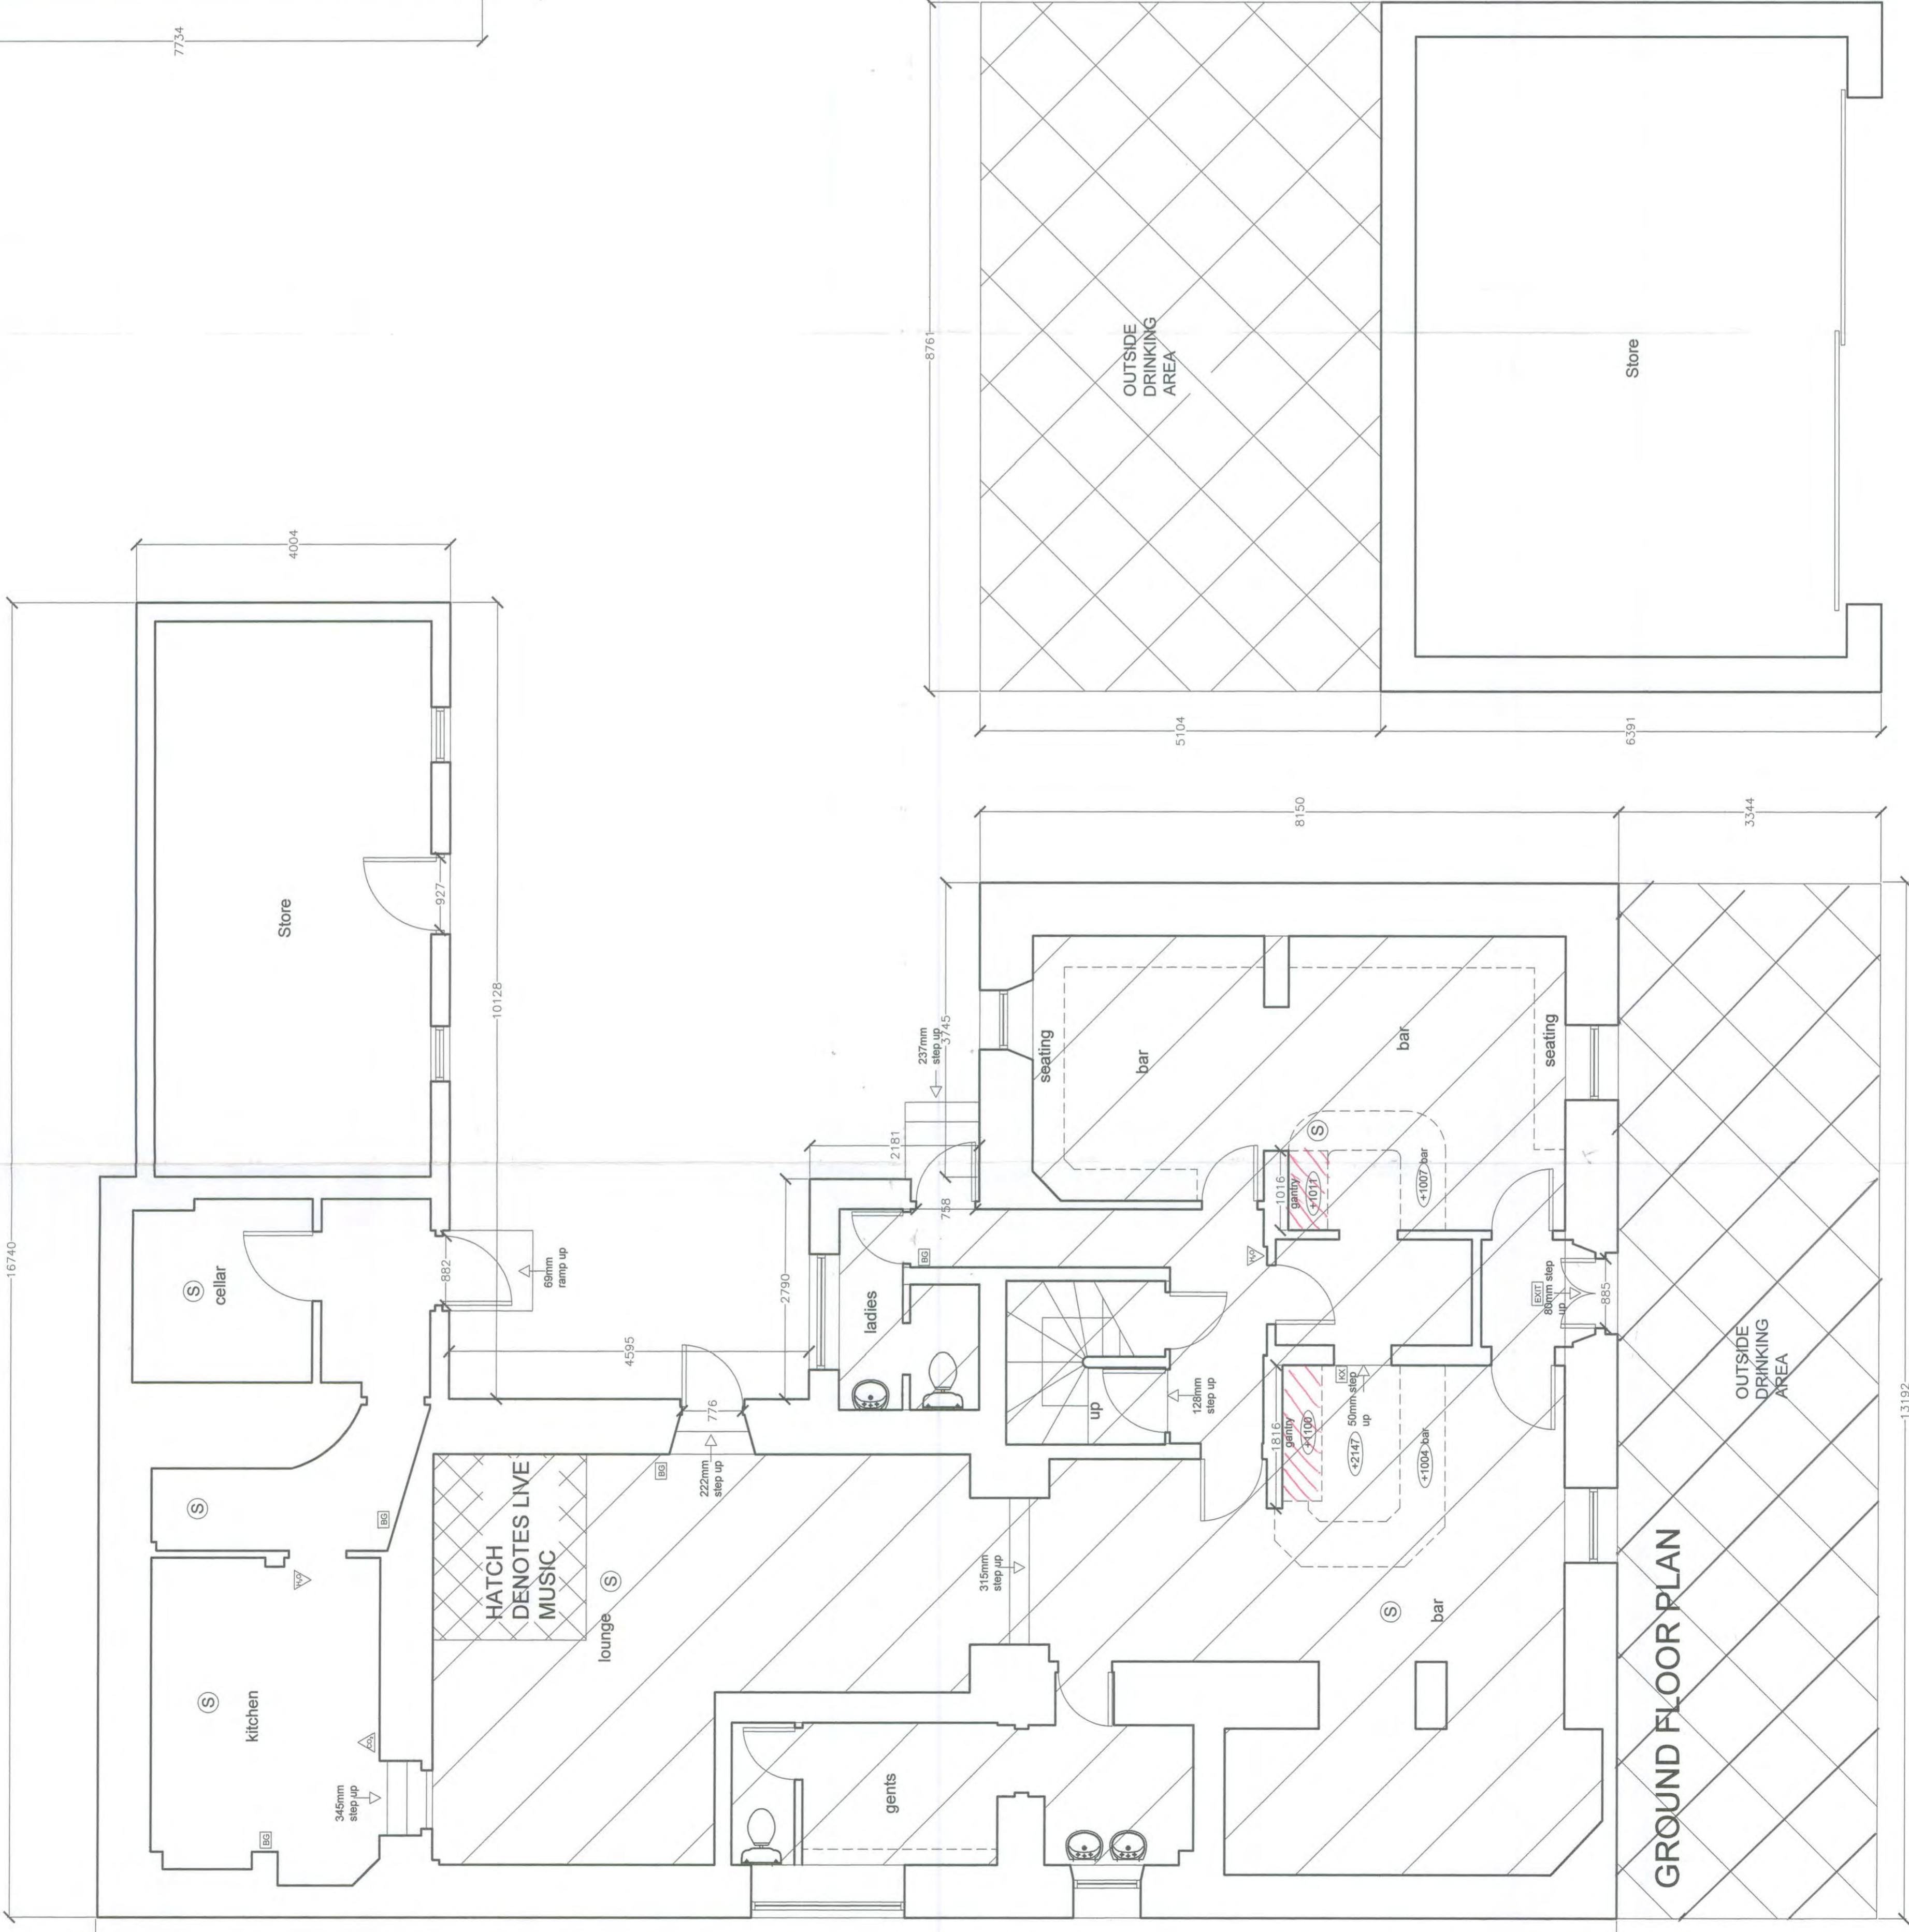

GROUND FLOOR PLAN