




Scale 1:1250
Site Location

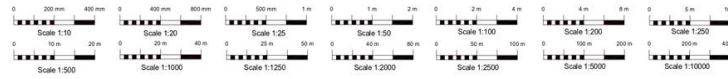

REVISION TABLE			
REV.	DATE	REVISED BY	DESCRIPTION

Scale 1:100




Cross Section E6



East Elevation



South Elevation

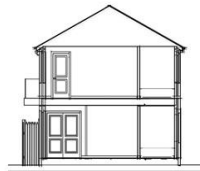


Cross Section E7




West Elevation



North Elevation

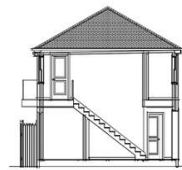

Cross Section E5

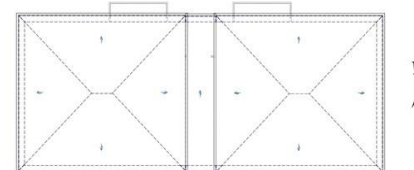

Roof Plan View

Proposed Indicative Elevations & Sections



Narvik Designs ©

Mobile: 07986 671 643
Email: info@narvikdesigns.co.uk
www.narvikdesigns.co.uk

DRAWN BY:
S. Baker
Narvik Designs
Copyright 2022

PROJECT DETAILS:
Mr John Chappell
121-125 Brickley Lane
Devizes, Wiltshire
SN10 3BQ

DRAWING TITLE:
Proposed Elevations & Cross Sections

DATE:

07/03/2022

SCALE:

A1 1:50
or as indicated

SHEET:

PA-2022-05

5

Brickley Lane, Devizes SN10 3BQ


Welcome to Brickley Lane, Devizes

- Building Plot
- With Planning Permission
- For a Block of 4 Flats
- Popular Location
- Call for more Information

Tenure: Freehold EPC Rating: Exempt

offers in excess of
£220,000

Rarely available plot for sale with planning consent to build a block of 4 flats. Set in a desirable location off Brickley Lane in Devizes. Please contact Allen & Harris on 01380 729900 for further information.

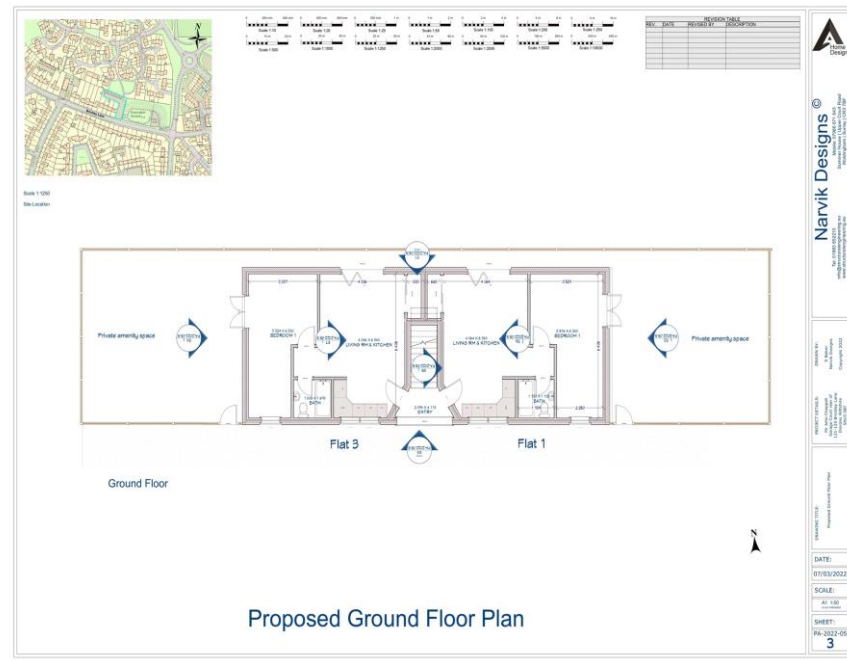

view this property online allenandharris.co.uk/Property/DVZ105659



Property Ref:
DVZ105659 - 0002

1. MONEY LAUNDERING REGULATIONS Intending purchasers will be asked to produce identification documentation at a later stage and we would ask for your co-operation in order that there is no delay in agreeing the sale. 2. These particulars do not constitute part or all of an offer or contract. 3. The measurements indicated are supplied for guidance only and as such must be considered incorrect. Potential buyers are advised to recheck measurements before committing to any expense. 4. We have not tested any apparatus, equipment, fixtures or services and it is in the buyers interest to check the working condition of any appliances. 5. Where an EPC, or a Home Report (Scotland only) is held for this property, it is available for inspection at the branch by appointment. If you require a printed version of a Home Report, you will need to pay a reasonable production charge reflecting printing and other costs. 6. We are not able to offer an opinion either written or verbal on the content of these reports and this must be obtained from your legal representative. 7. Whilst we take care in preparing these reports, a buyer should ensure that his/her legal representative confirms as soon as possible all matters relating to title including the extent and boundaries of the property and other important matters before exchange of contracts.

Allen & Harris is a trading name of Sequence (UK) Limited which is registered in England and Wales under company number 4268443, Registered Office is Cumbria House, 16-20 Hockliffe Street, Leighton Buzzard, Bedfordshire, LU7 1GN. VAT Registration Number is 500 2481 05.


allen & harris



01380 729900



devizes@allenandharris.co.uk



4 Northgate Street, DEVIZES, Wiltshire, SN10 1JL



allenandharris.co.uk